



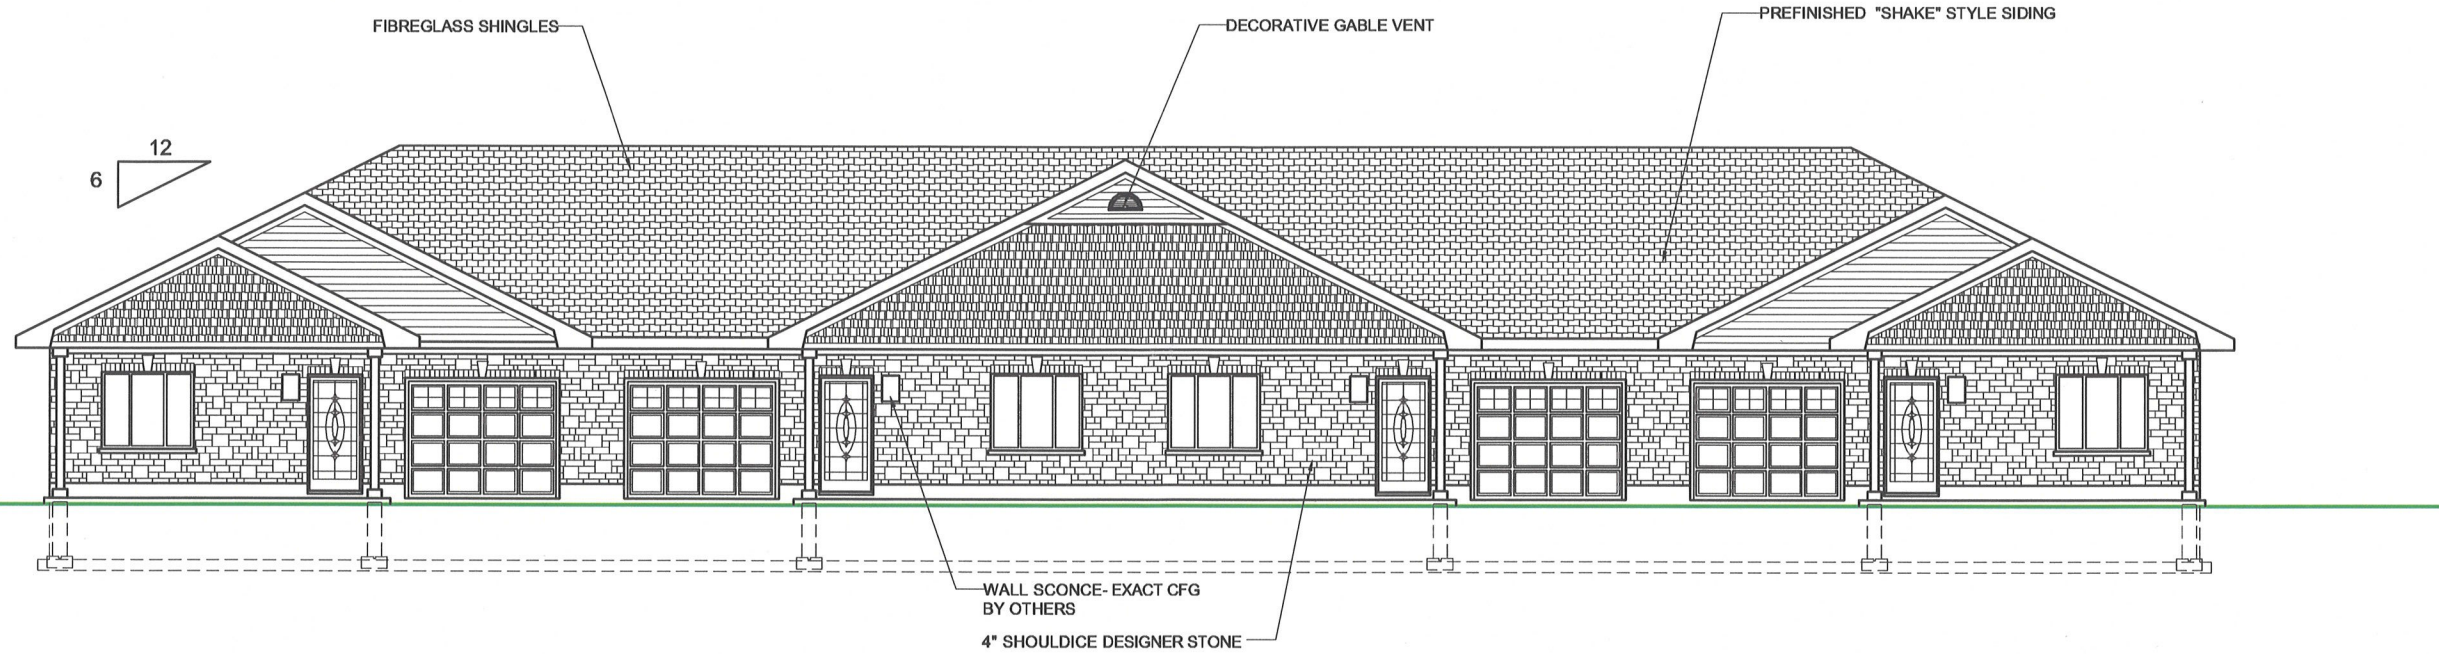

FRONT ELEVATION

SCALE: 3/32"=1'-0"

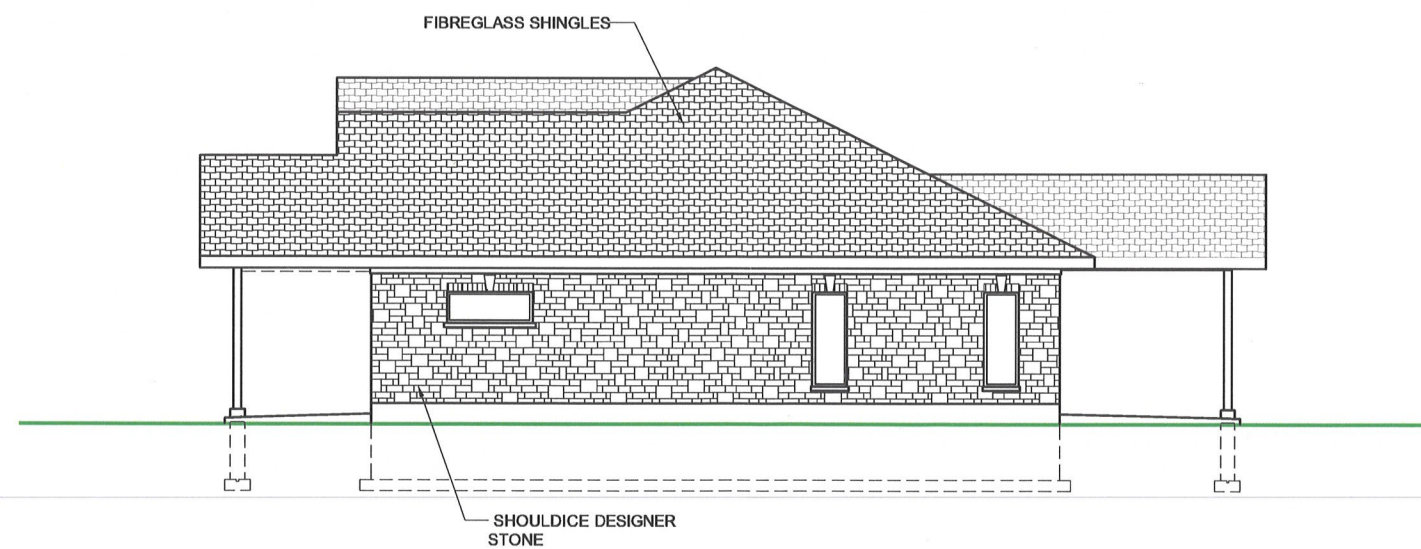

LEFT ELEVATION

SCALE: 3/32"=1'-0"

A9

DRAWN	PDJ
DATE	July 12, 2028
SCALE	AS NOTED
FILE	19-603
REV No.	0.15


PROJECT	TOWNHOUSE DEVELOPMENT
CLIENT	ANDPET REALTY
DRAWING	ELEVATIONS

PROJECT NORTH




PJDesign.ca
Drafting & Technology Services
102030 County Rd. 5
R.R. #3 Owen Sound, ON
N4K 5N5
info@pjdesign.ca
ph. 519.370.2216
fx. 519.370.2382



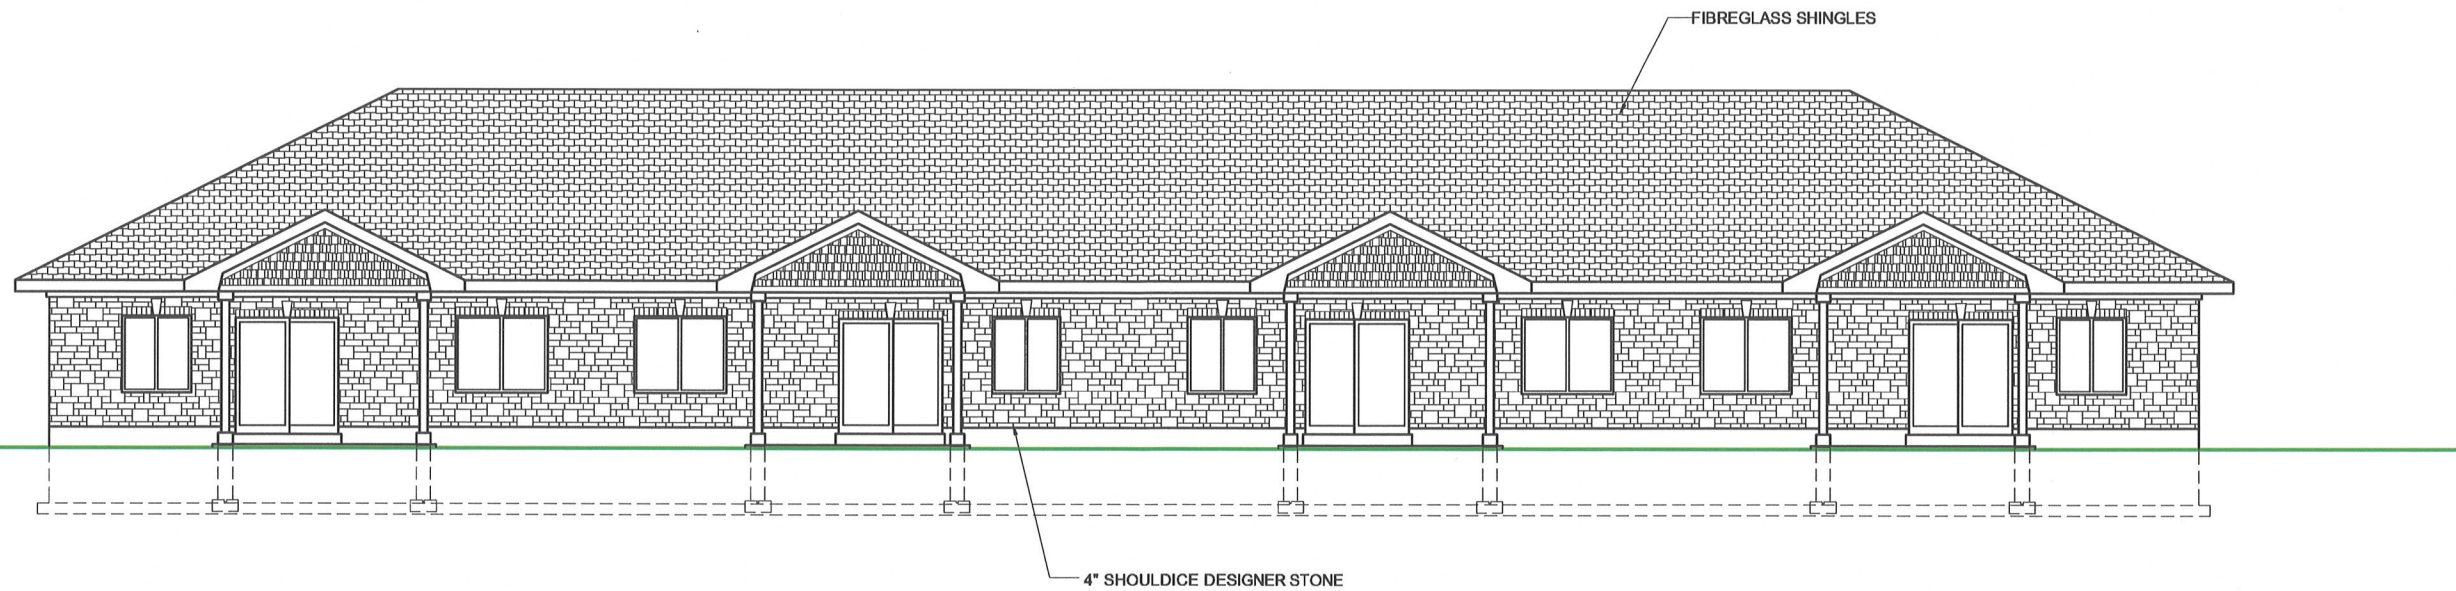

REAR ELEVATION

SCALE: 3/32"=1'-0"

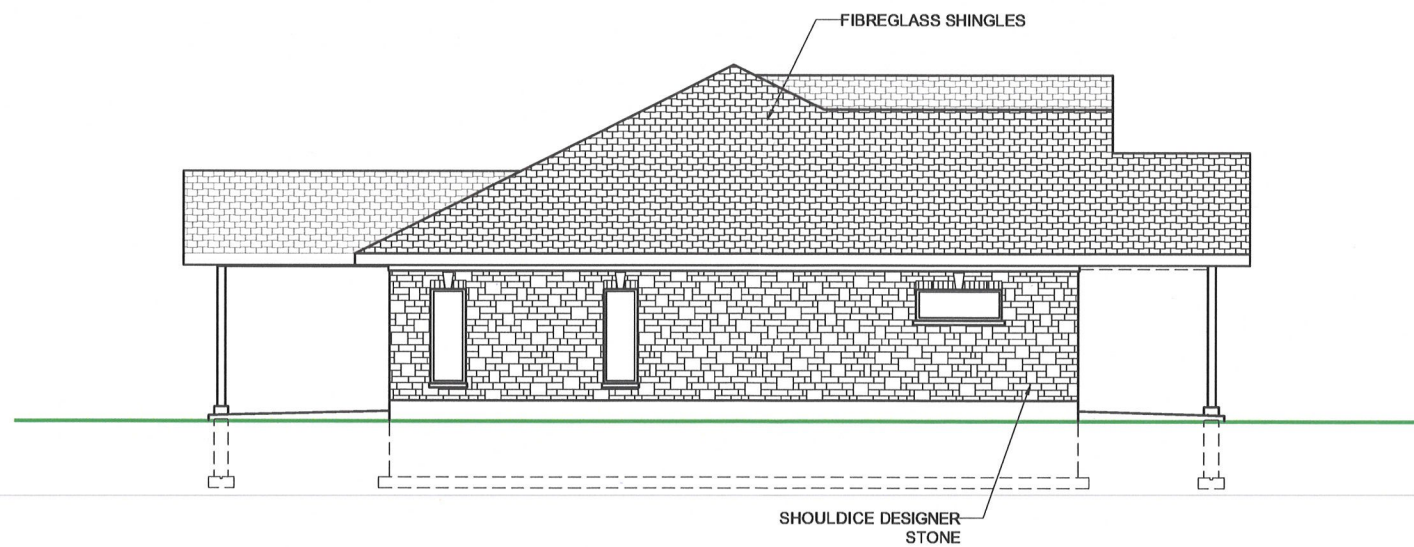

RIGHT ELEVATION

SCALE: 3/32"=1'-0"

NOTE:
ALL EXTERIOR LIGHTING TO BE RECESSED LED
POT LIGHTS WITHIN THE SOFFIT- LOCATIONS
INCLUDE COVERED FRONT ENTRANCE, ABOVE
GARAGE OVHD DOORS AND REAR PATIO

A9

DRAWN	PDJ
DATE	July 12, 2028
SCALE	AS NOTED
FILE	19-603
REV. No.	0.15

PROJECT	TOWNHOUSE DEVELOPMENT
CLIENT	ANDPET REALTY
DRAWING	ELEVATIONS

PROJECT NORTH

Detail No.
Detailed/Located

PjDesign.ca
Drafting & Technology Services
info@pjdesign.ca
102030 County Rd. 5
R.R. #3 Owen Sound, ON
N4K 5N5
ph: 519.370.2216
fx: 519.370.2382



www.pjDesign.ca