




FINAL DESIGN TO BE CONFIRMED

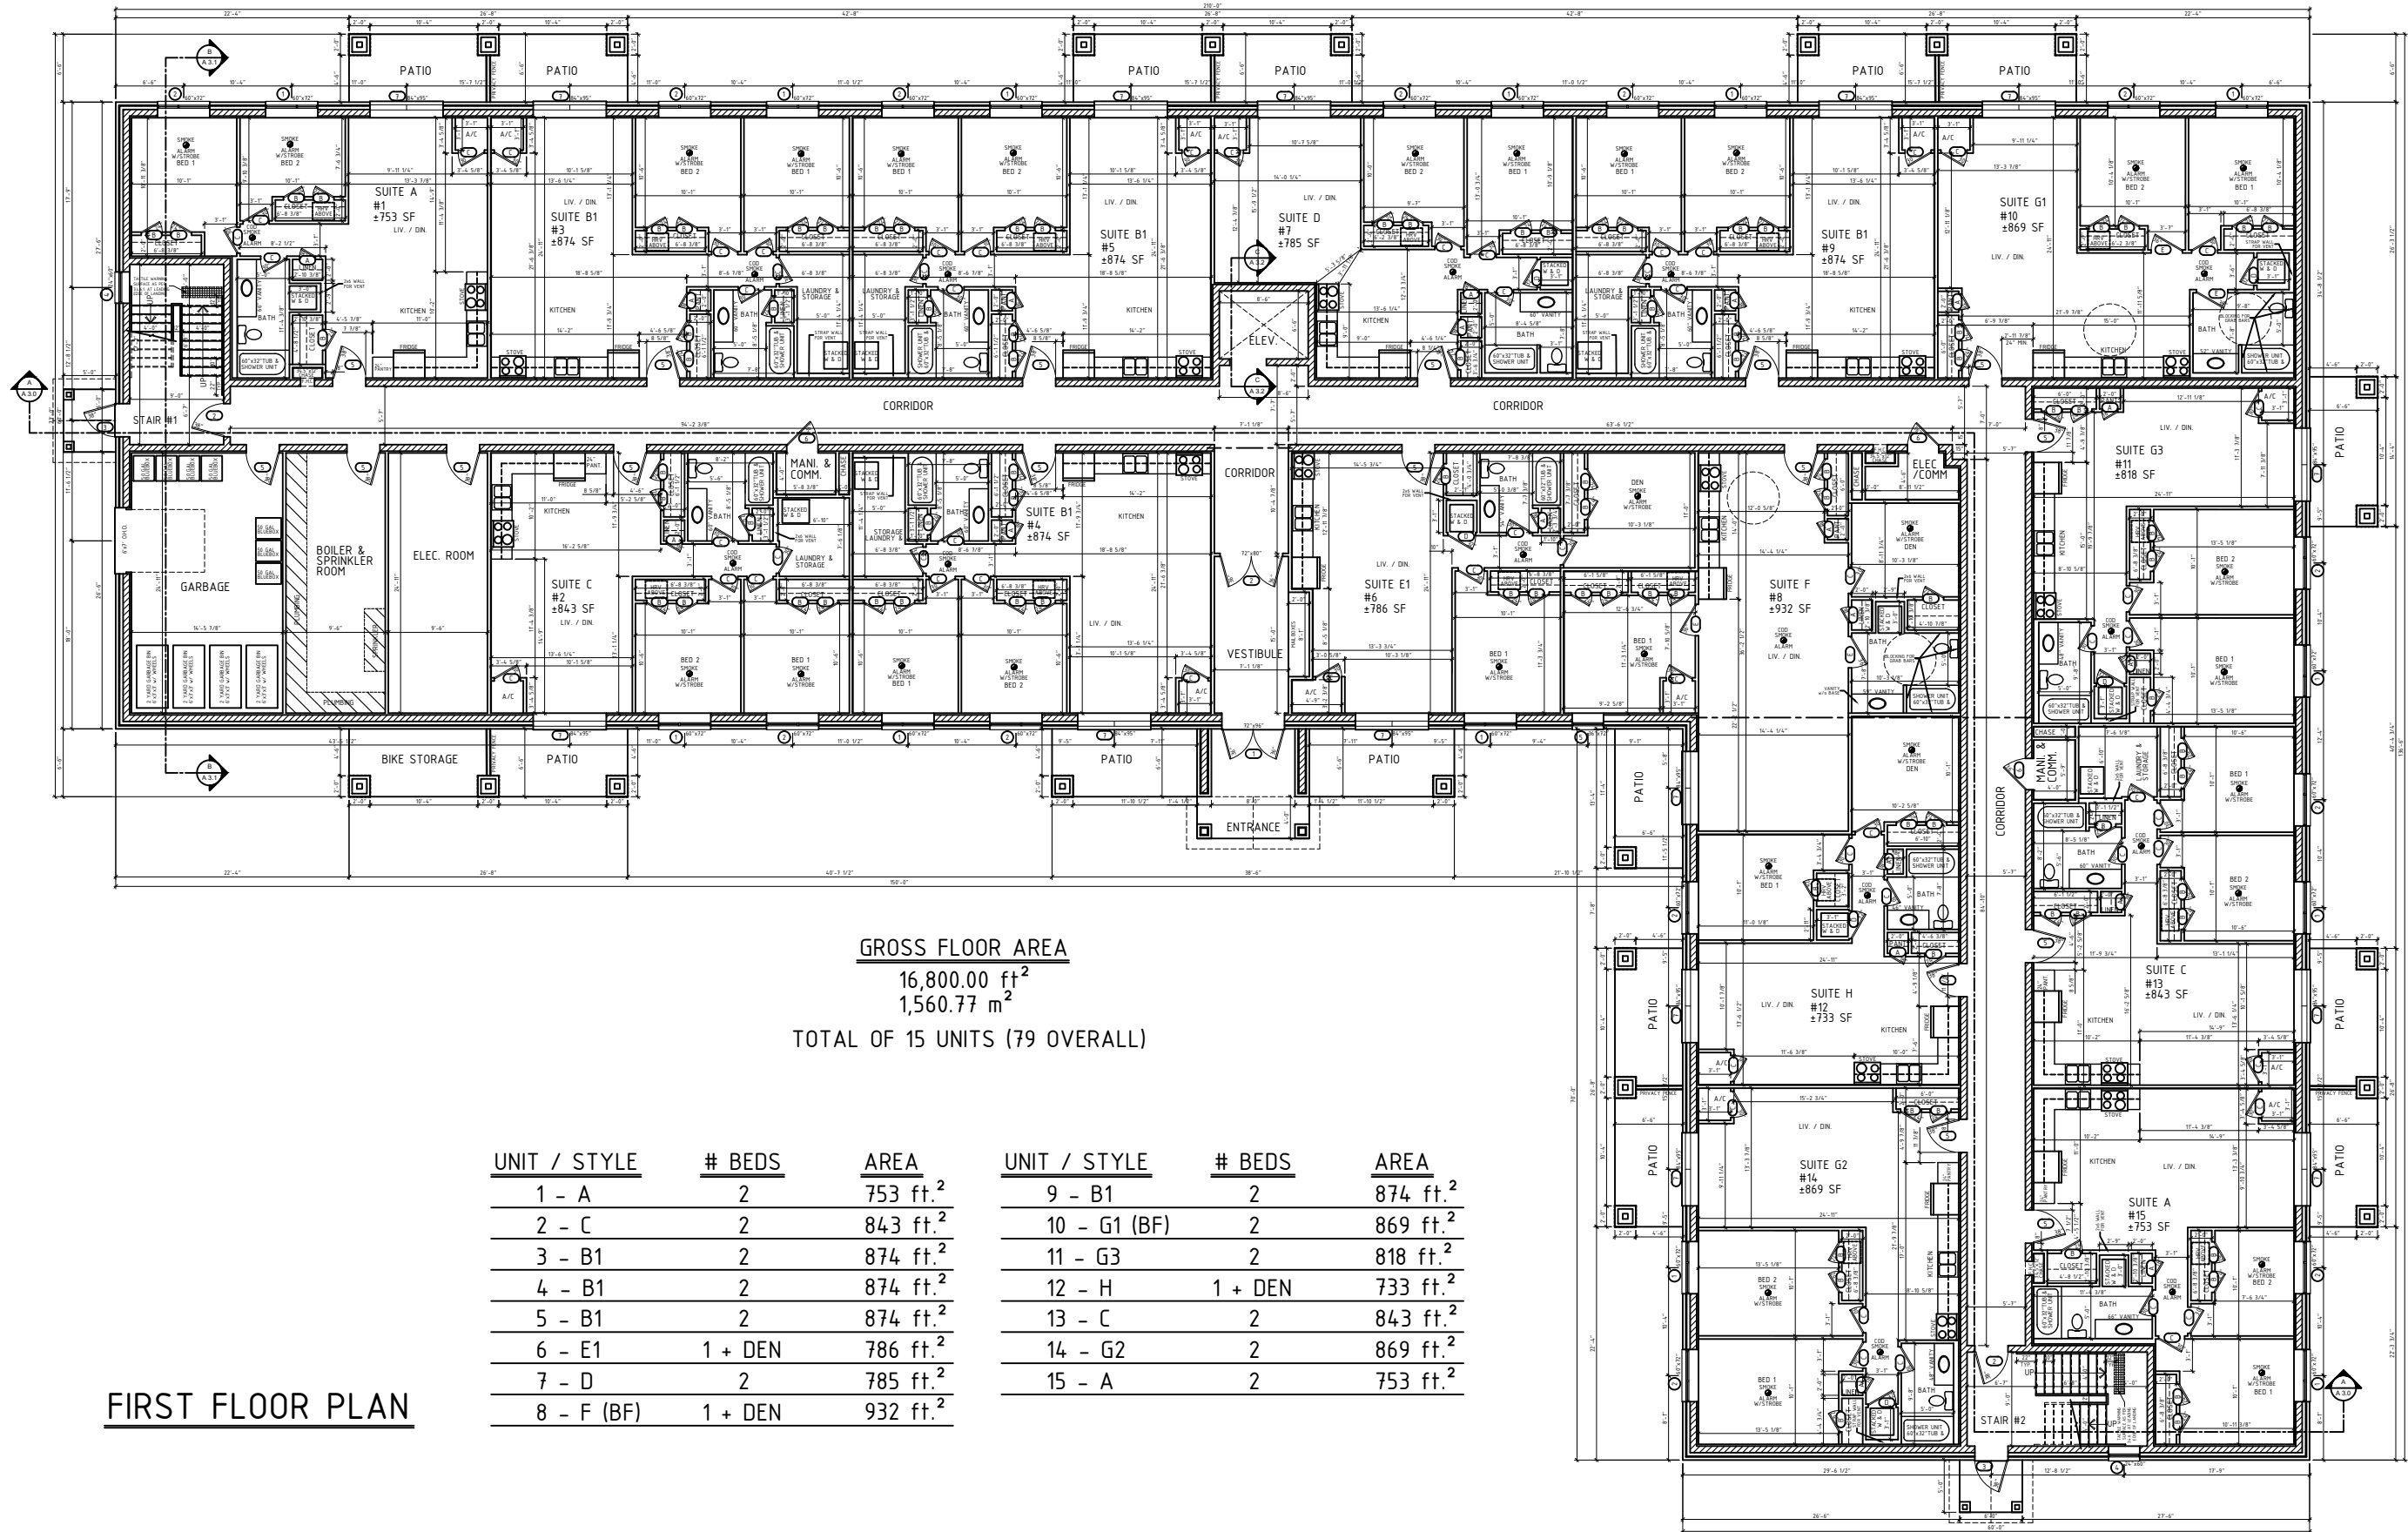

GROSS FLOOR AREA
16,800.00 ft²
1,560.77 m²
TOTAL OF 15 UNITS (79 OVERALL)

UNIT / STYLE	# BEDS	AREA	UNIT / STYLE	# BEDS	AREA
1 - A	2	753 ft. ²	9 - B1	2	874 ft. ²
2 - C	2	843 ft. ²	10 - G1 (BF)	2	869 ft. ²
3 - B1	2	874 ft. ²	11 - G3	2	818 ft. ²
4 - B1	2	874 ft. ²	12 - H	1 + DEN	733 ft. ²
5 - B1	2	874 ft. ²	13 - C	2	843 ft. ²
6 - E1	1 + DEN	786 ft. ²	14 - G2	2	869 ft. ²
7 - D	2	785 ft. ²	15 - A	2	753 ft. ²
8 - F (BF)	1 + DEN	932 ft. ²			

FIRST FLOOR PLAN

CLIENT: BARRY'S CONSTRUCTION

LOT: 18/20/22/24

MUNICIPALITY: OWEN SOUND

PROJECT #2021-XX

DATE: JUNE 15, 2021

DRAWN BY: ROBERT TOLTON

FIRST FLOOR

AREA: -

PAGE: 1

ADDRESS: 530 28TH ST WEST


SCALE: 1/16"=1'-0"



<u>UNIT / STYLE</u>	<u># BEDS</u>	<u>AREA</u>
16 - G1 (BF)	2	869 ft. ²
17 - A	2	753 ft. ²
18 - C	2	843 ft. ²
19 - B1	2	874 ft. ²
20 - B2	2 + DEN	956 ft. ²
21 - B1	2	874 ft. ²
22 - E2	2 + DEN	908 ft. ²
23 - D	2	785 ft. ²

<u>UNIT / STYLE</u>	<u># BEDS</u>	<u>AREA</u>
24 - F (BF)	1 + DEN	932 ft. ²
25 - B1	2	874 ft. ²
26 - G1 (BF)	2	869 ft. ²
27 - G3	2	818 ft. ²
28 - H	1 + DEN	733 ft. ²
29 - C	2	843 ft. ²
30 - G2	2	869 ft. ²
31 - A	2	753 ft. ²

GROSS FLOOR AREA
16,800.00 ft²
1,560.77 m²
TOTAL OF 16 UNITS (79 OVERALL)

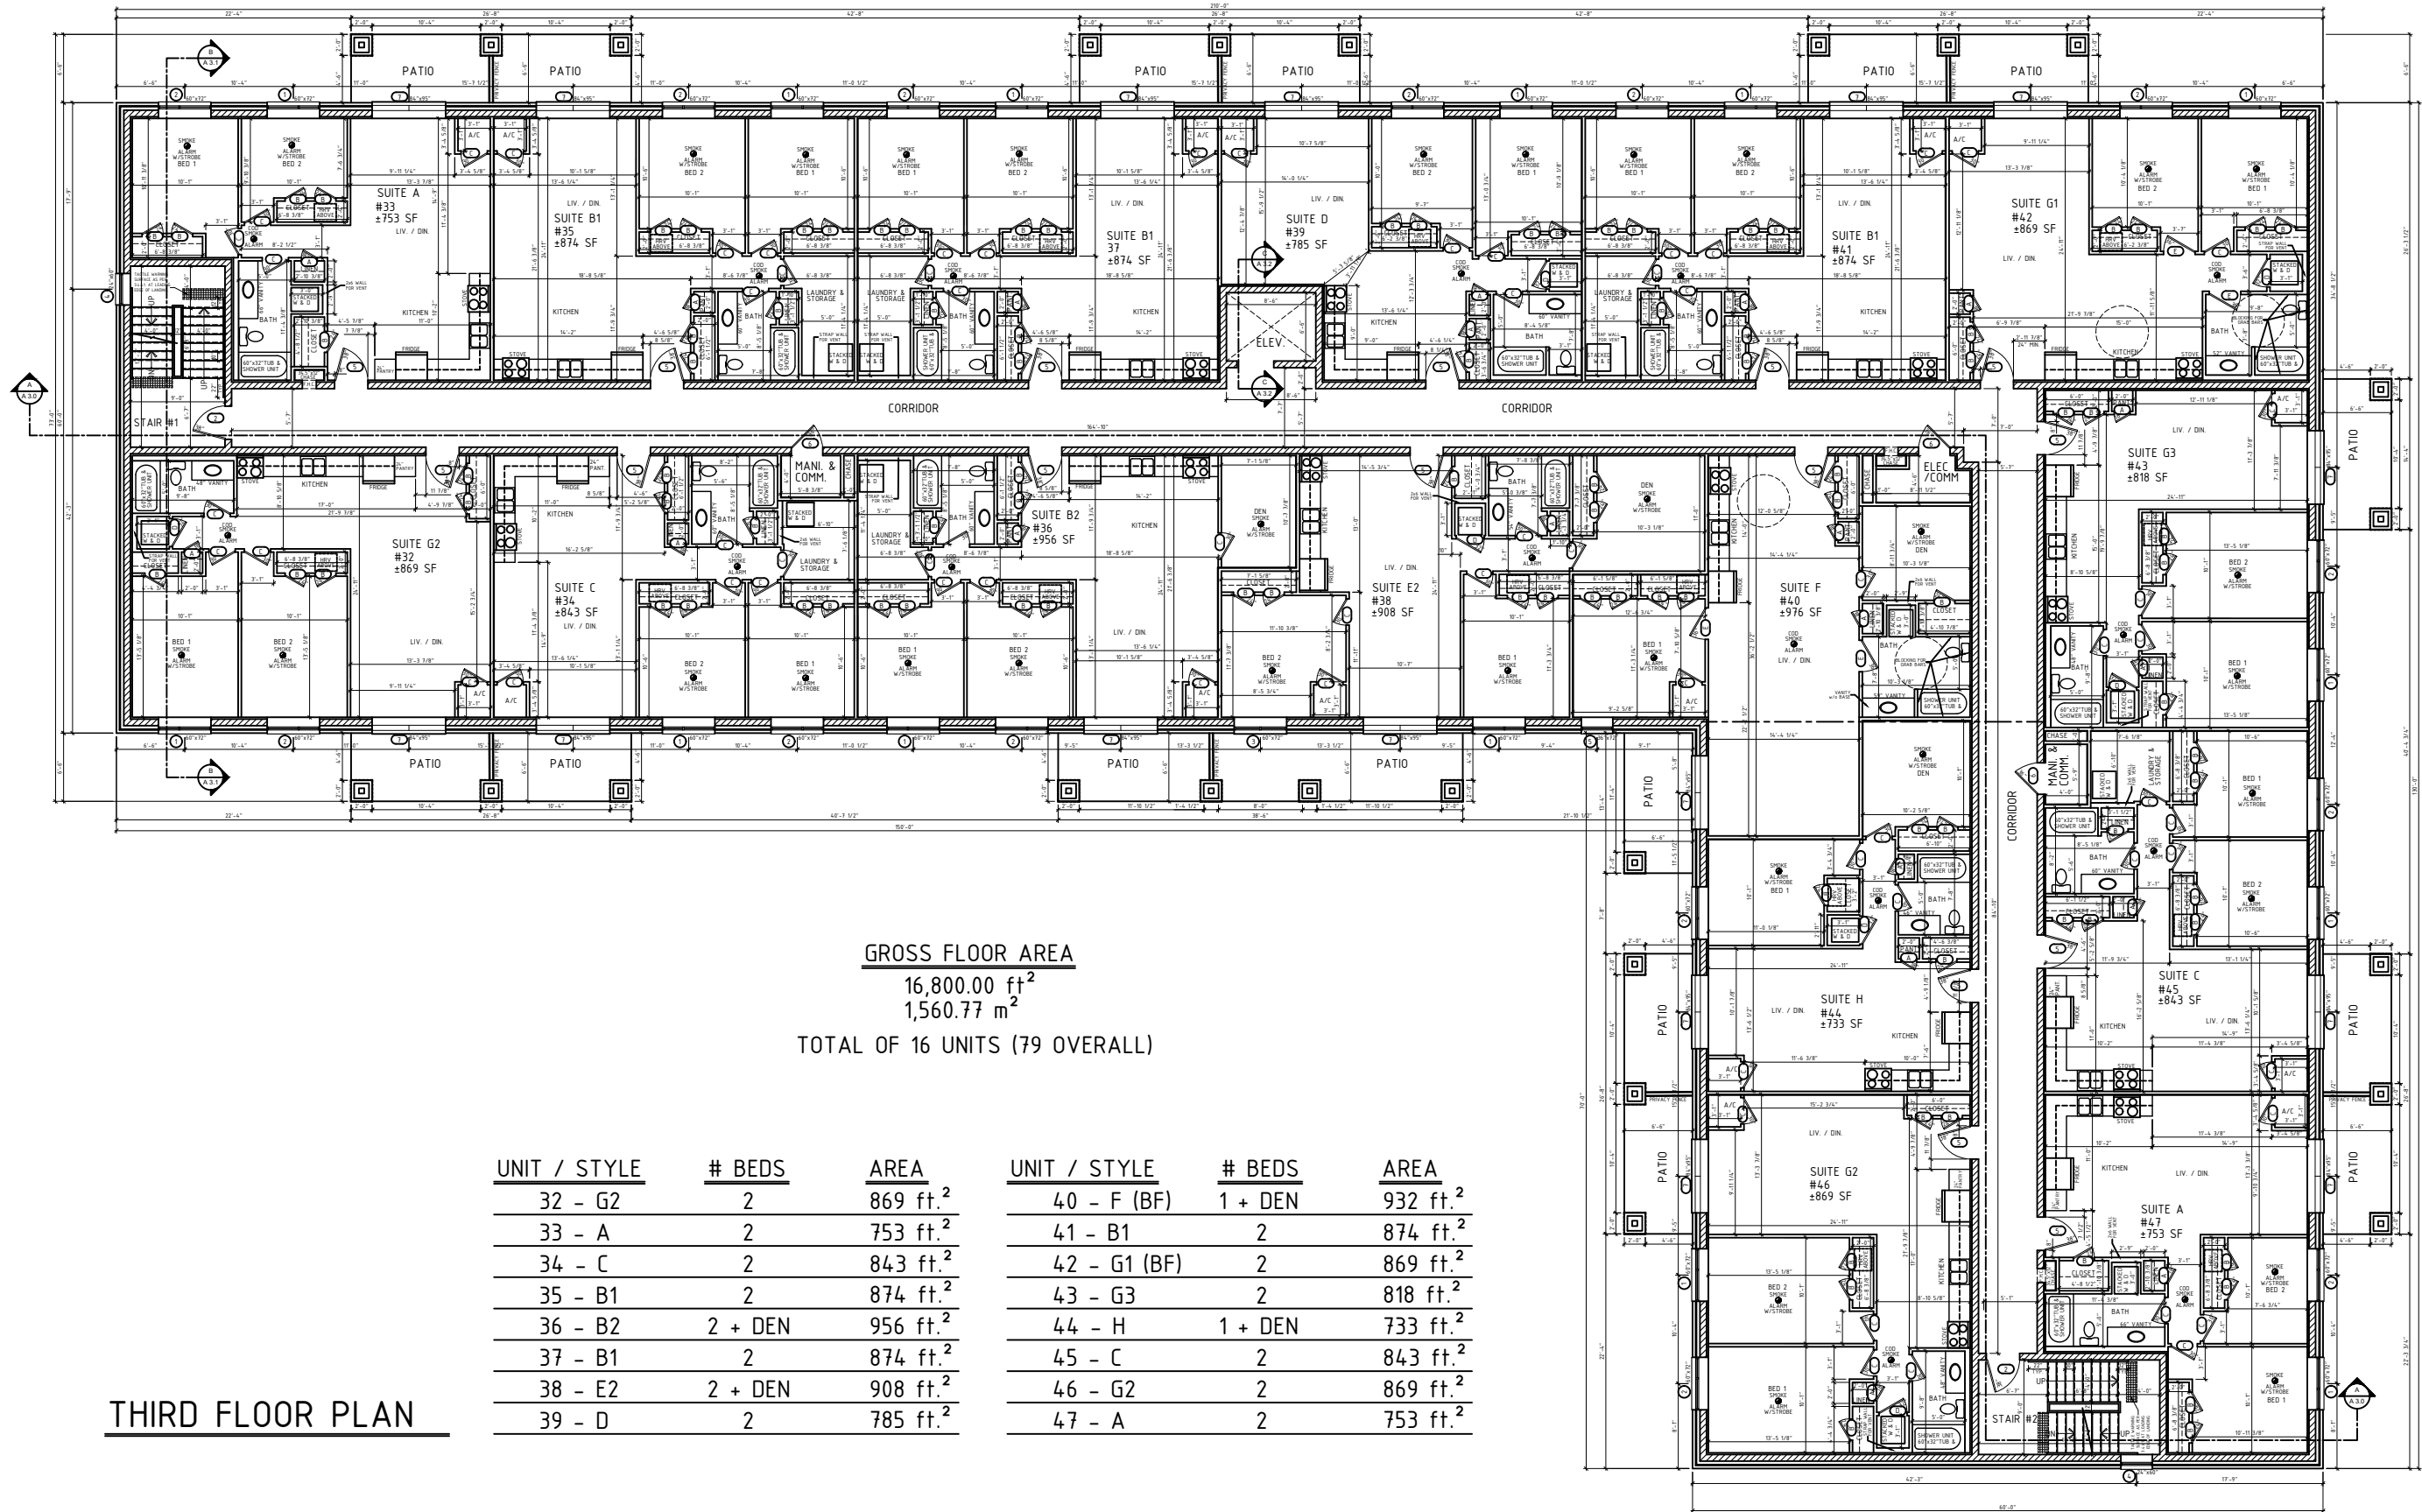

GROSS FLOOR AREA

16,800.00 ft²
1,560.77 m²

TOTAL OF 16 UNITS (79 OVERALL)

UNIT / STYLE	# BEDS	AREA
32 - G2	2	869 ft. ²
33 - A	2	753 ft. ²
34 - C	2	843 ft. ²
35 - B1	2	874 ft. ²
36 - B2	2 + DEN	956 ft. ²
37 - B1	2	874 ft. ²
38 - E2	2 + DEN	908 ft. ²
39 - D	2	785 ft. ²

UNIT / STYLE	# BEDS	AREA
40 - F (BF)	1 + DEN	932 ft. ²
41 - B1	2	874 ft. ²
42 - G1 (BF)	2	869 ft. ²
43 - G3	2	818 ft. ²
44 - H	1 + DEN	733 ft. ²
45 - C	2	843 ft. ²
46 - G2	2	869 ft. ²
47 - A	2	753 ft. ²

THIRD FLOOR PLAN

CLIENT: BARRY'S CONSTRUCTION

PROJECT #2021-XX



THIRD FLOOR

LOT: 18/20/22/24 530 28TH ST WEST


DATE: JUNE 15, 2021

AREA: -

MUNICIPALITY: OWEN SOUND

DRAWN BY: ROBERT TOLTON

PAGE: 3
SCALE: 1/16"=1'-0"

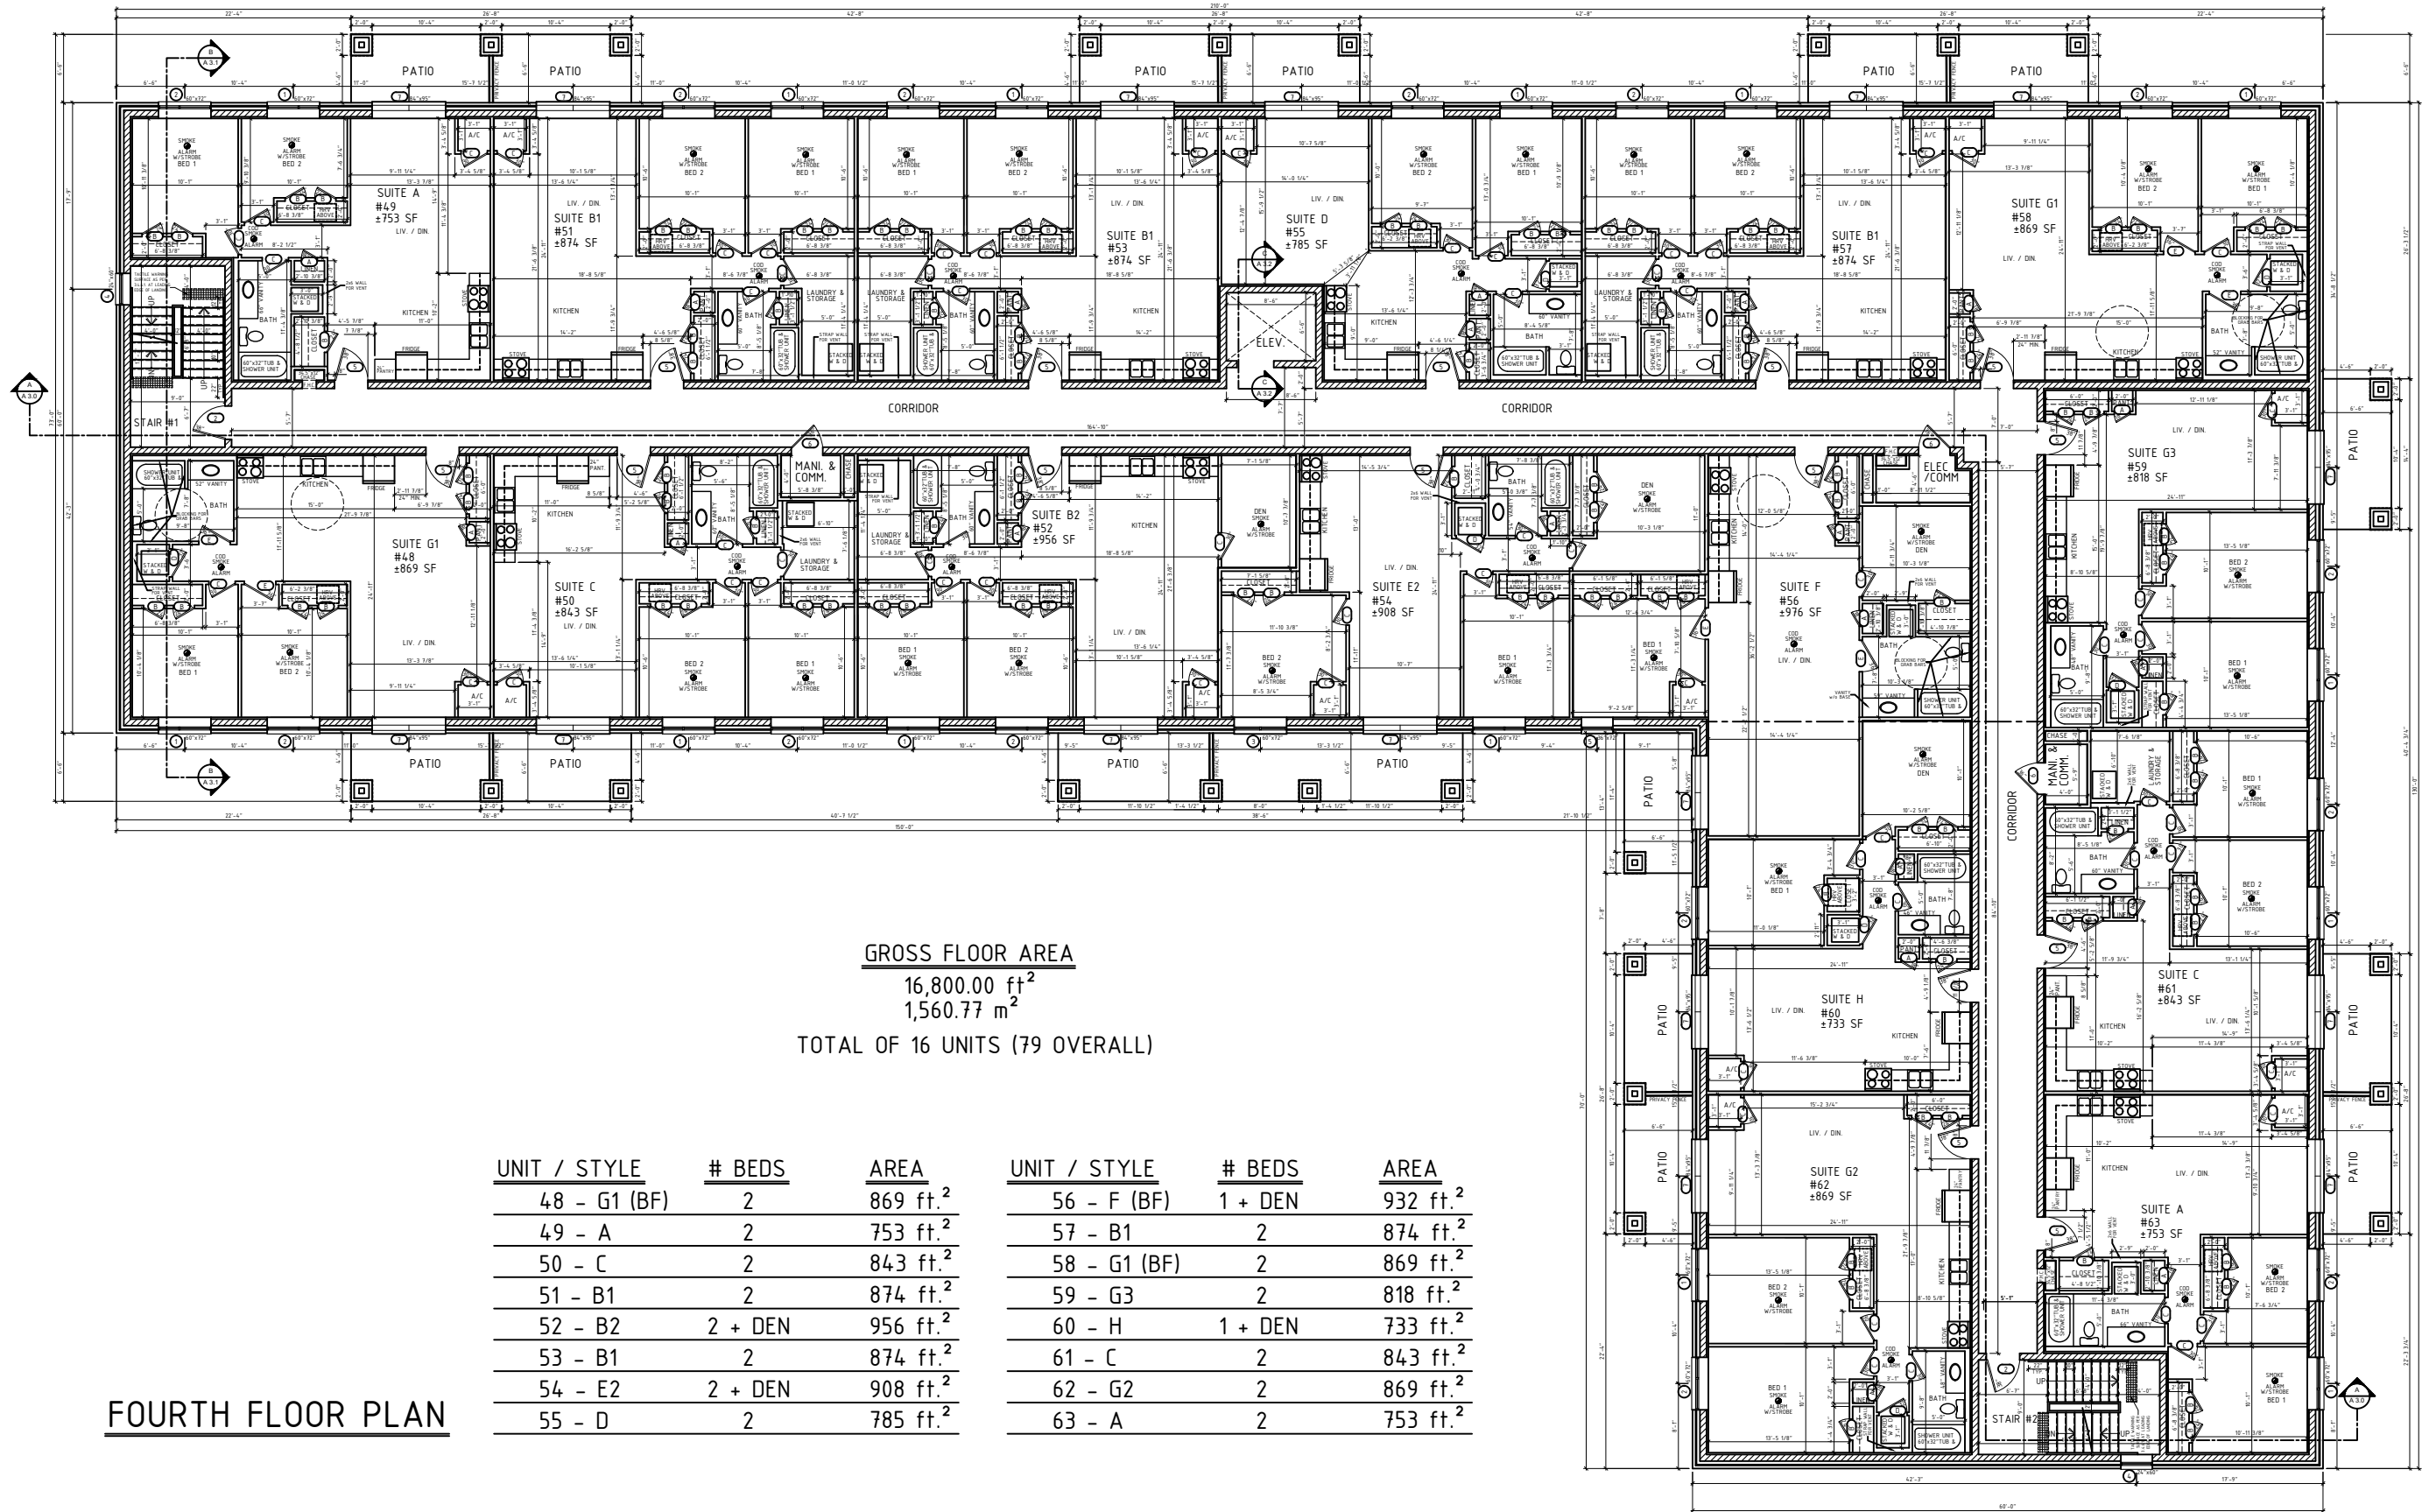

FOURTH FLOOR PLAN

CLIENT: BARRY'S CONSTRUCTION

PROJECT #2021-XX

FOURTH FLOOR

LOT: 18/20/22/24

DATE: JUNE 15, 2021

AREA: -

ADDRESS: 530 28TH ST WEST


DRAWN BY: ROBERT TOLTON

PAGE: 4

MUNICIPALITY: OWEN SOUND

SCALE: 1/16"=1'-0"



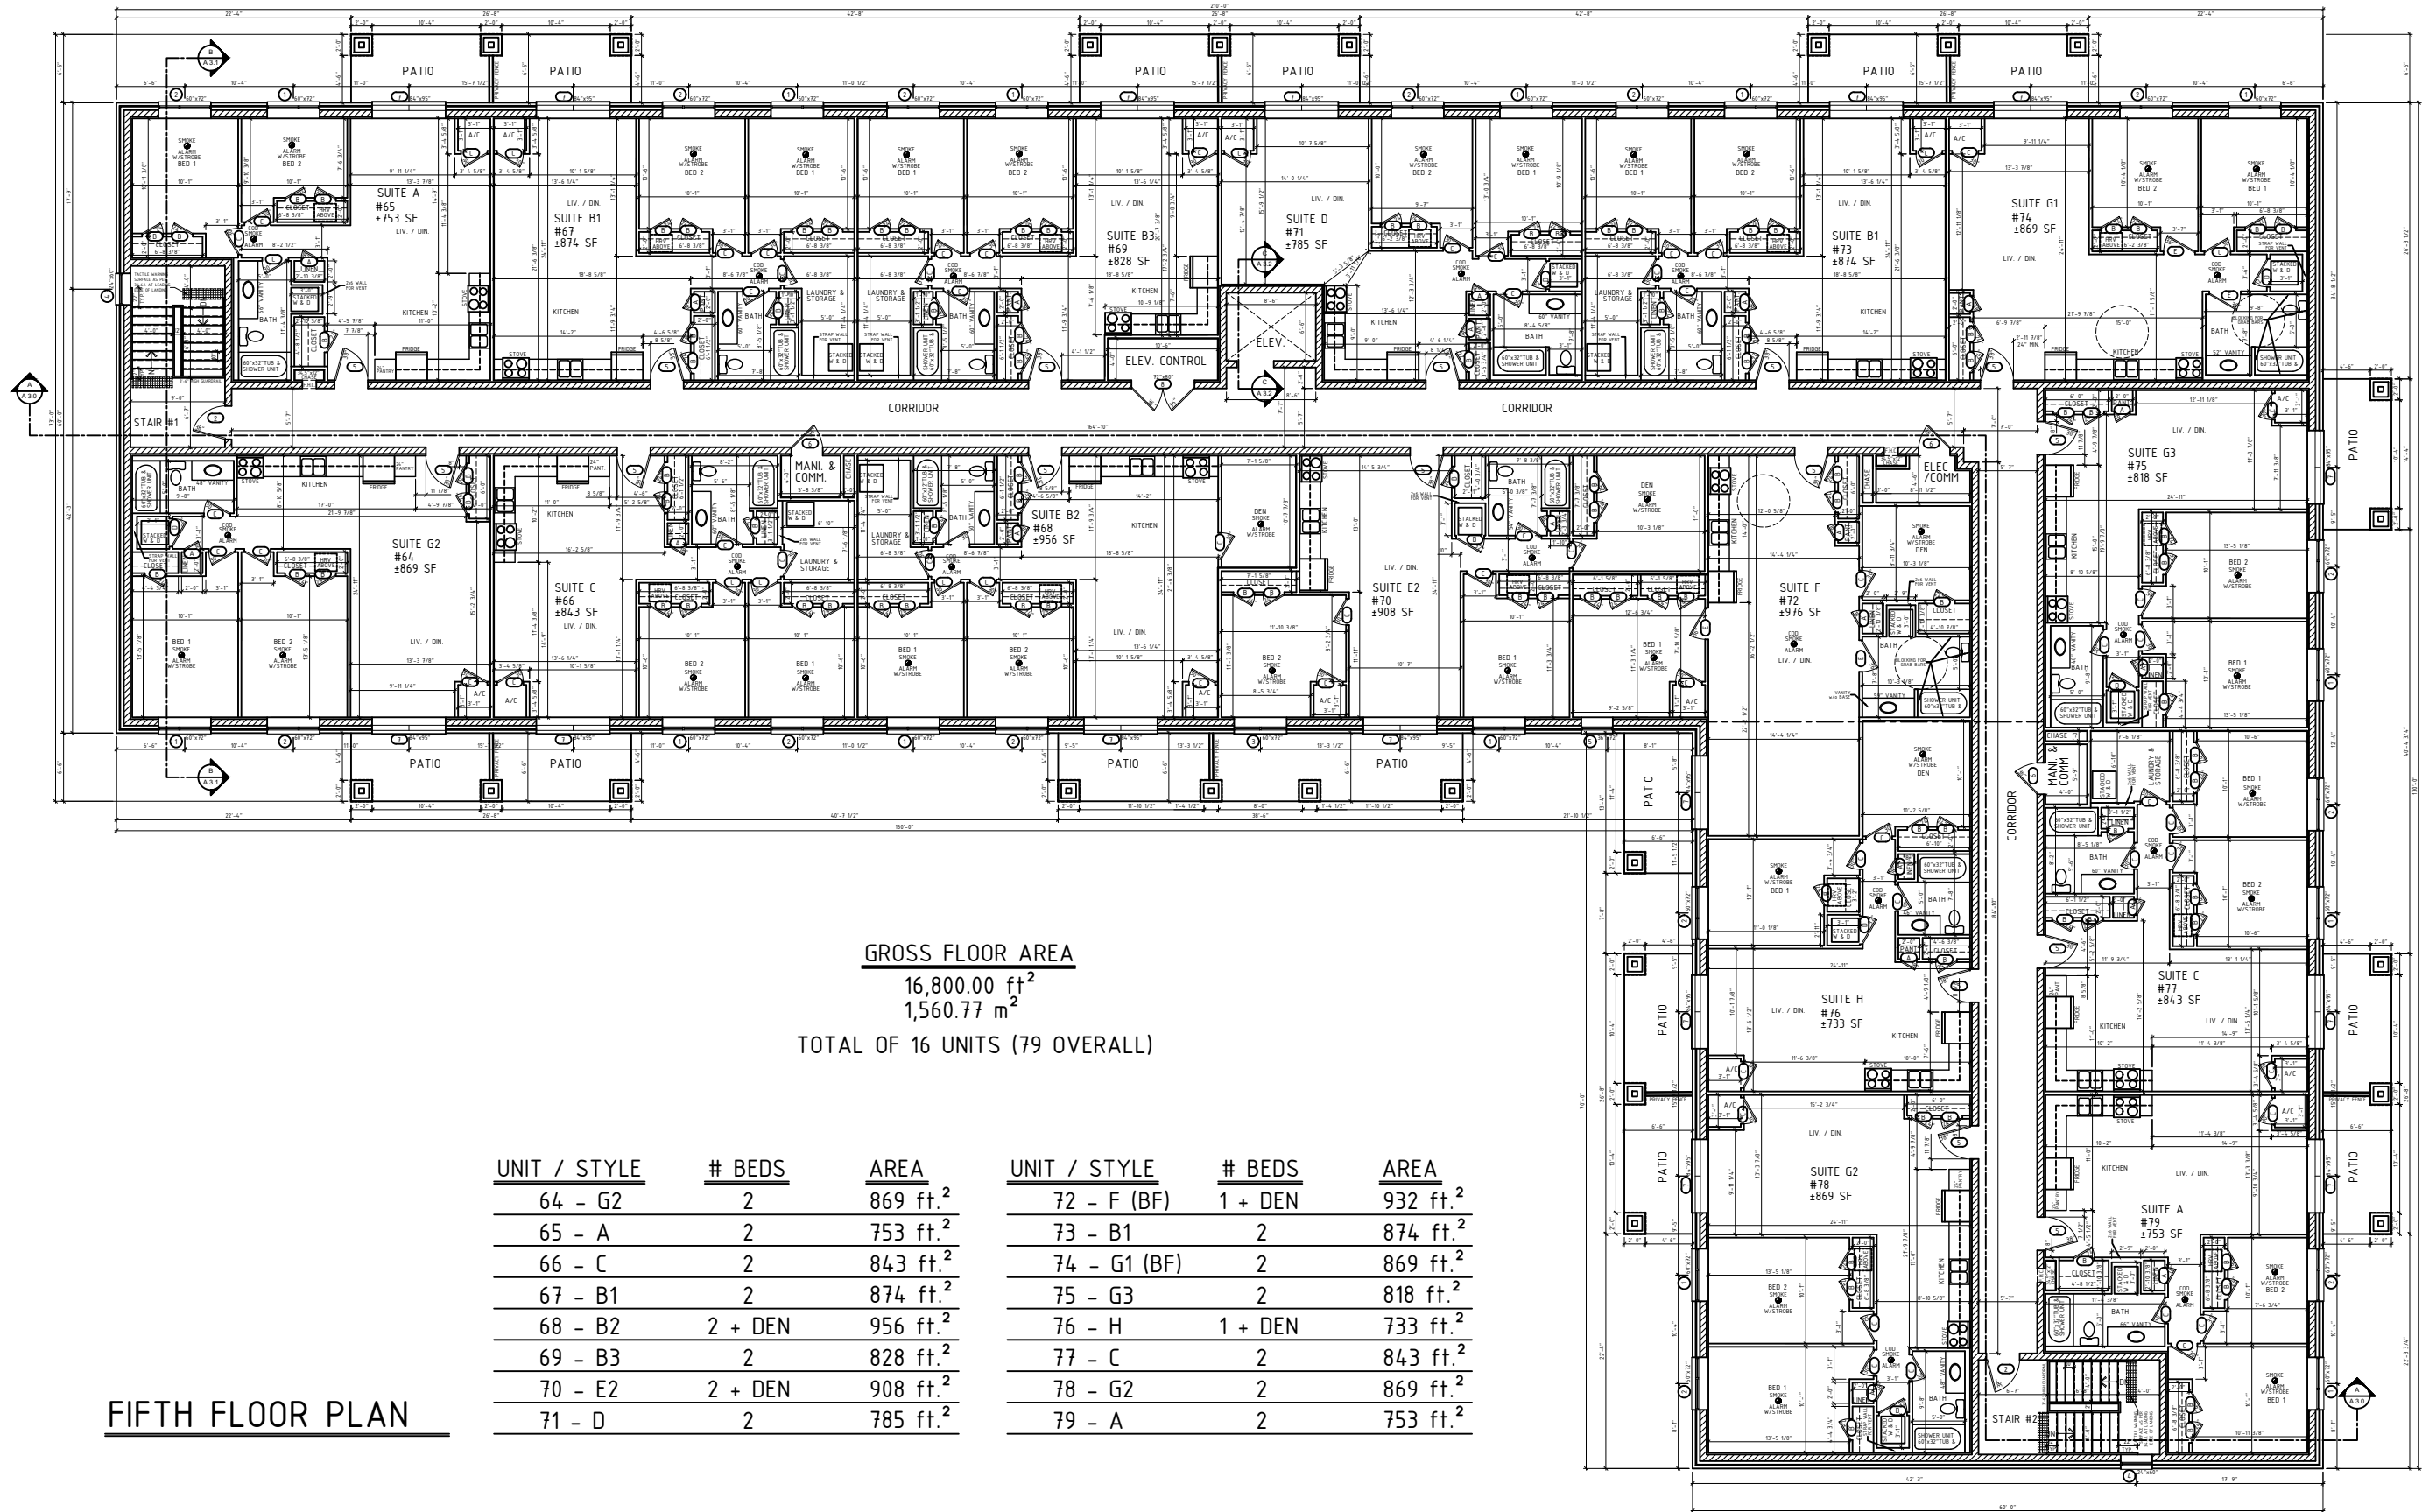

GROSS FLOOR AREA
16,800.00 ft²
1,560.77 m²
TOTAL OF 16 UNITS (79 OVERALL)

UNIT / STYLE	# BEDS	AREA	UNIT / STYLE	# BEDS	AREA
64 - G2	2	869 ft. ²	72 - F (BF)	1 + DEN	932 ft. ²
65 - A	2	753 ft. ²	73 - B1	2	874 ft. ²
66 - C	2	843 ft. ²	74 - G1 (BF)	2	869 ft. ²
67 - B1	2	874 ft. ²	75 - G3	2	818 ft. ²
68 - B2	2 + DEN	956 ft. ²	76 - H	1 + DEN	733 ft. ²
69 - B3	2	828 ft. ²	77 - C	2	843 ft. ²
70 - E2	2 + DEN	908 ft. ²	78 - G2	2	869 ft. ²
71 - D	2	785 ft. ²	79 - A	2	753 ft. ²

FIFTH FLOOR PLAN