
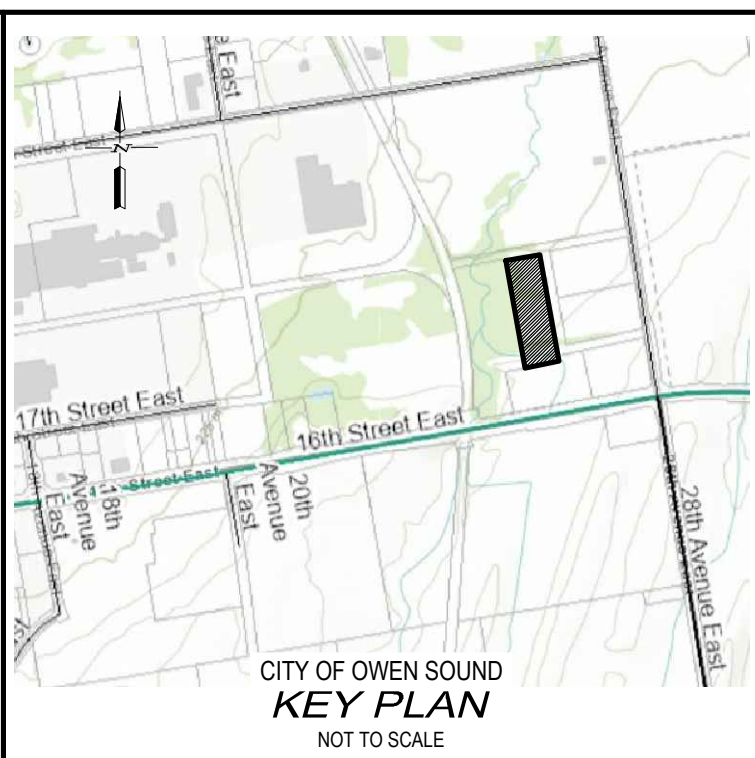


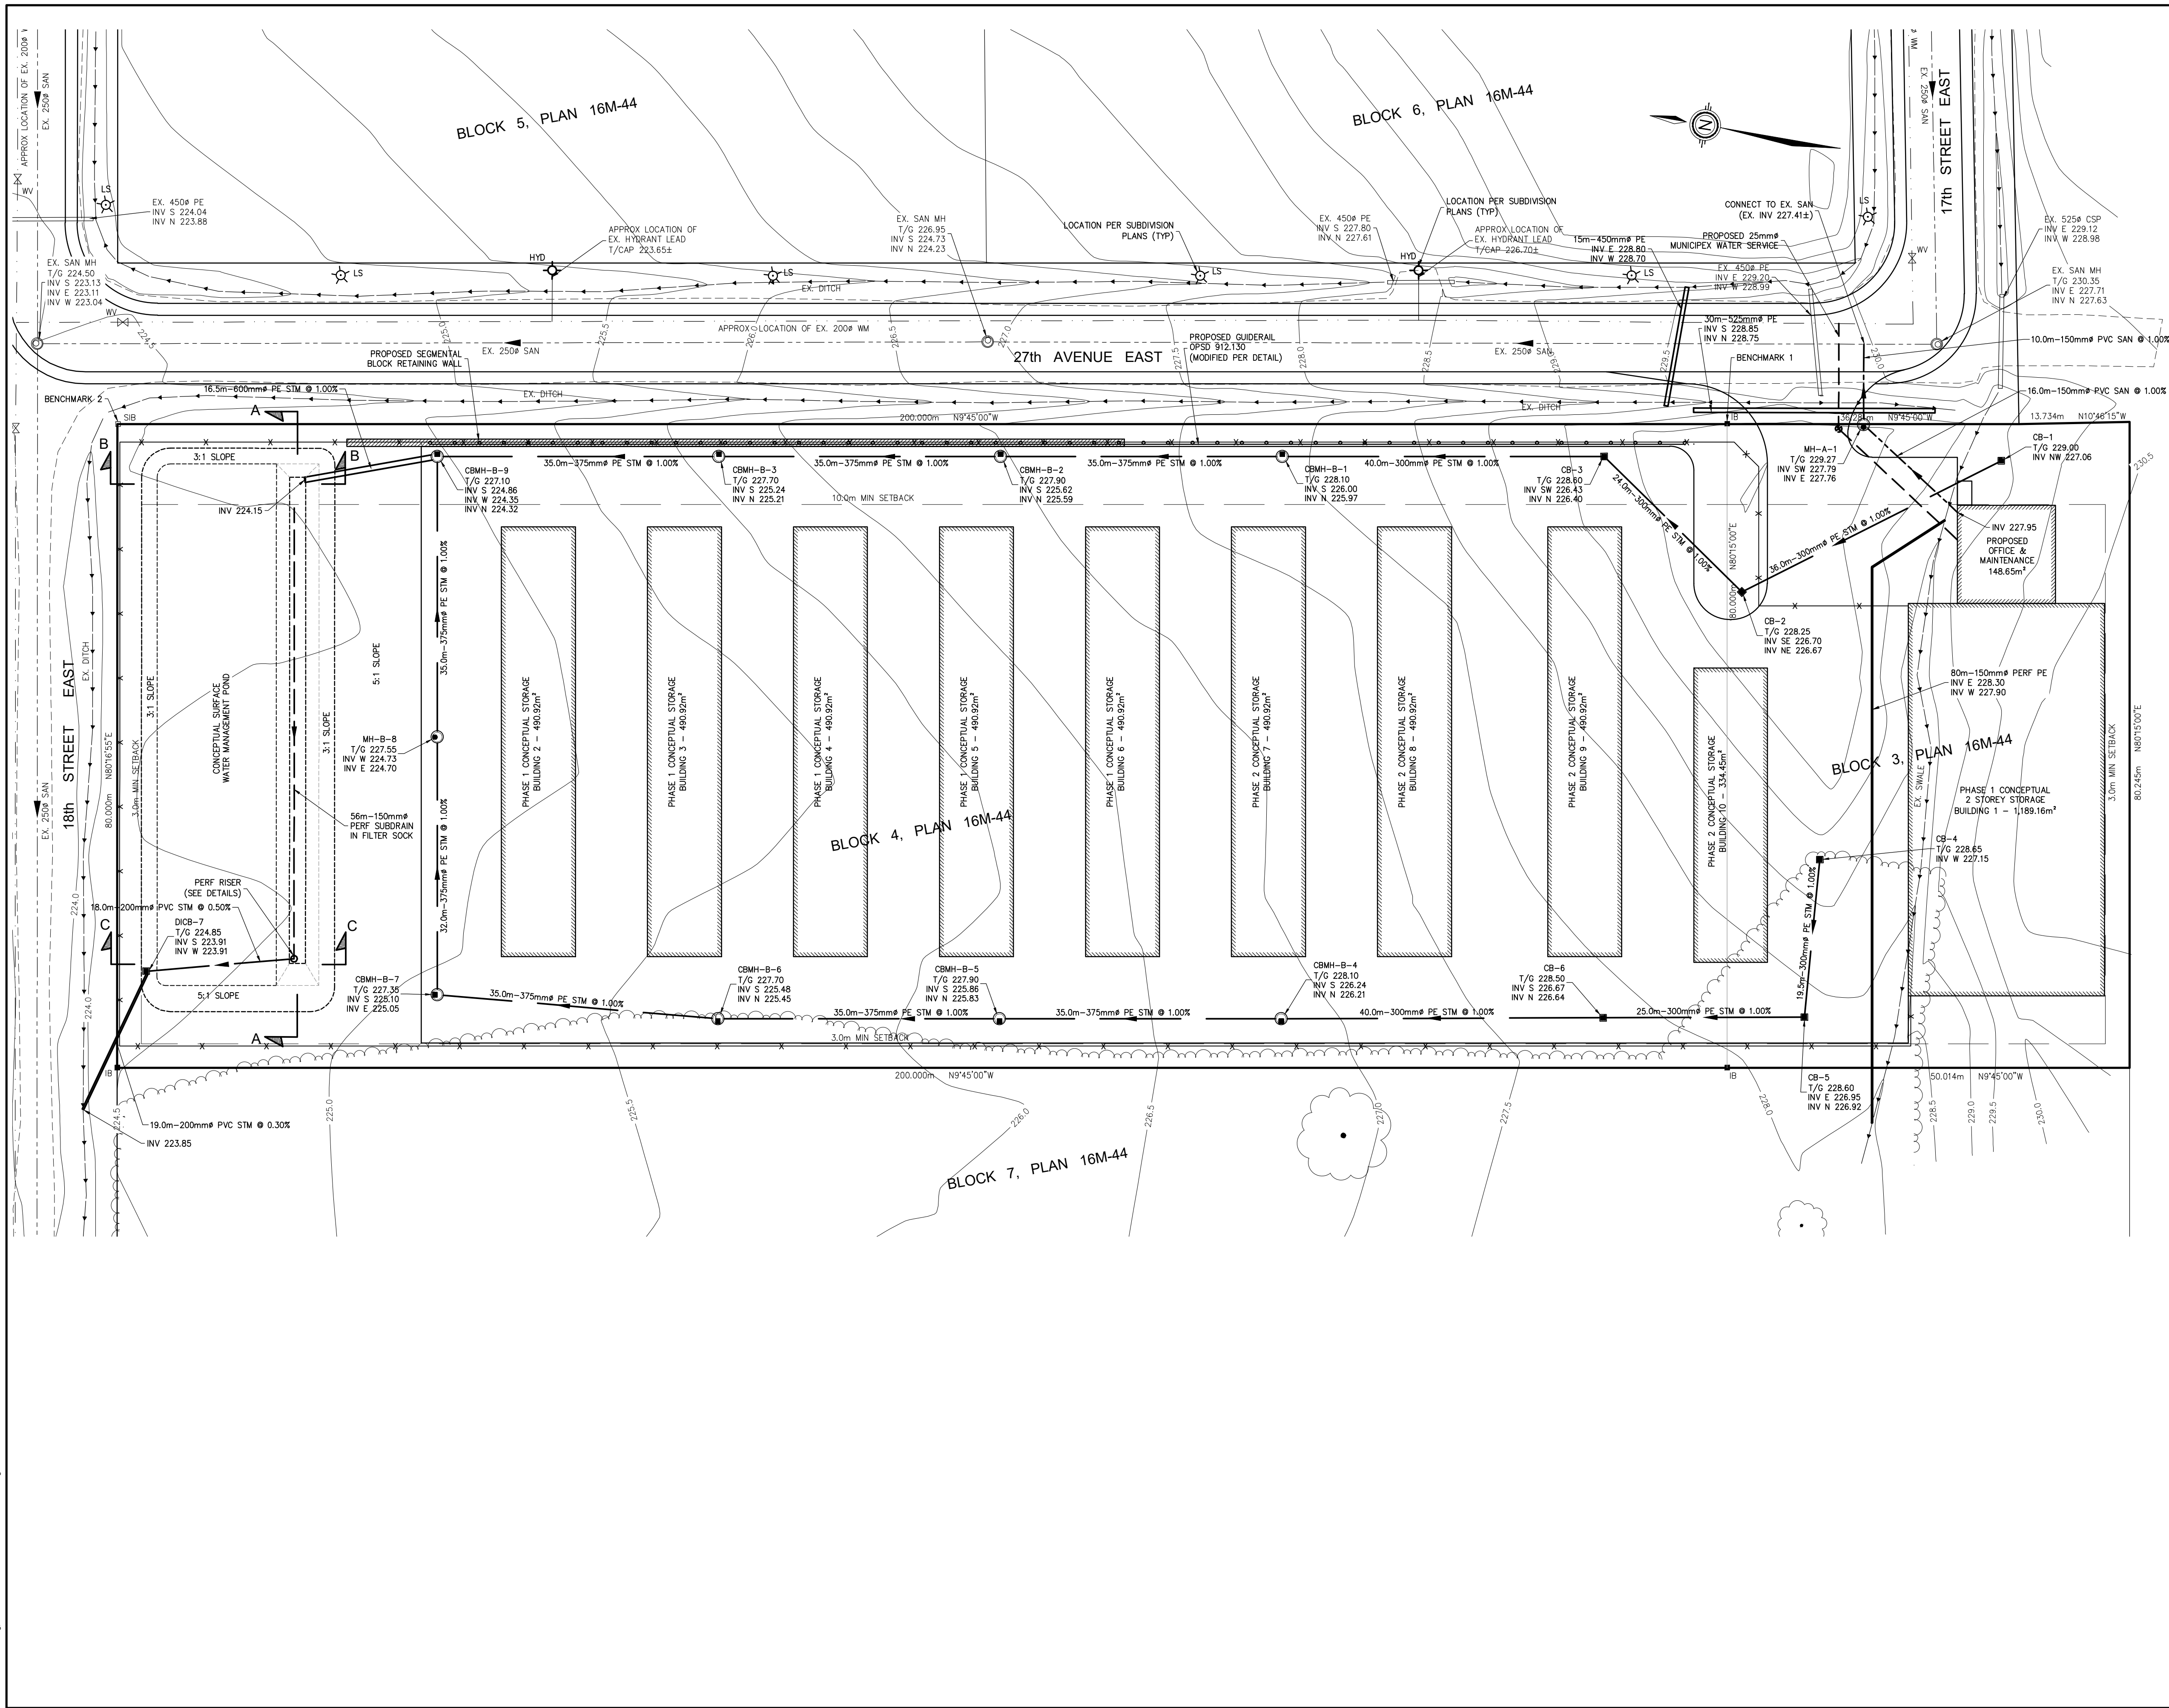

- NOTES :
- 221.0 EXISTING GROUND CONTOUR
 - HYD PROPOSED HYDRANT (PER SUB'DN PLANS)
 - LS PROPOSED LIGHT STANDARD (PER SUB'DN PLANS)
 - PROPOSED CHAIN LINK FENCE
 - PROPOSED GUIDEWAY
- BENCHMARK 1 ELEV. - 229.94m
- TOP OF IB LOCATED ON THE SOUTH EAST CORNER OF PART 4, PLAN 16M-44.
- BENCHMARK 2 ELEV. - 224.24m
- TOP OF SIB LOCATED ON THE NORTH EAST CORNER OF PART 4, PLAN 16M-44.
- THE POSITION OF POLE LINES, CONDUITS, WATERMAINS, SEWERS AND OTHER UNDERGROUND AND OVERGROUND UTILITIES AND STRUCTURES IS NOT NECESSARILY SHOWN ON THE CONTRACT DRAWINGS, AND, WHERE SHOWN, THE ACCURACY OF THE POSITION OF SUCH UTILITIES AND STRUCTURES IS NOT GUARANTEED.
- BEFORE STARTING WORK, THE CONTRACTOR SHALL INFORM HIMSELF OF THE EXACT LOCATION OF ALL SUCH UTILITIES AND STRUCTURES, AND SHALL ASSUME ALL LIABILITY FOR ANY DAMAGE TO THEM.

PRELIMINARY

NOT FOR CONSTRUCTION

PROFESSIONAL ENGINEER
J. B. SLOAN
PROVINCE OF ONTARIO

1	NOV 30/22	ISSUED FOR SITE PLAN APPROVAL	J.B.S.
NO.	DATE	REVISION DESCRIPTION	CHKD

BluePlan
ENGINEERING

GUELPH | OWEN SOUND | LISTOWEL | HITCHENER | LONDON | HAMILTON | GTA
1260 - 2ND AVENUE EAST, UNIT 1, OWEN SOUND, ON N4K 2J3
TEL: 519-376-1865 www.blueplan.ca

BLOCKS 3 & 4 DEVELOPMENT

EAST RIDGE BUSINESS PARK

ANDPET REALTY

SERVICING PLAN

DRAWN BY: E.J.T.	APPROVED BY: J.B.S.	PROJECT NO.: 221210	DRAWING NO.: 2
DESIGNED BY: E.J.T.	DATE: NOV 30, 2022	SCALE: 1:400	