



- NOTES:
- ALL GLASS IN WINDOWS AND DOORS TO BE CLEAR
 - WINDOW AND DOOR FRAMES TO BE BLACK

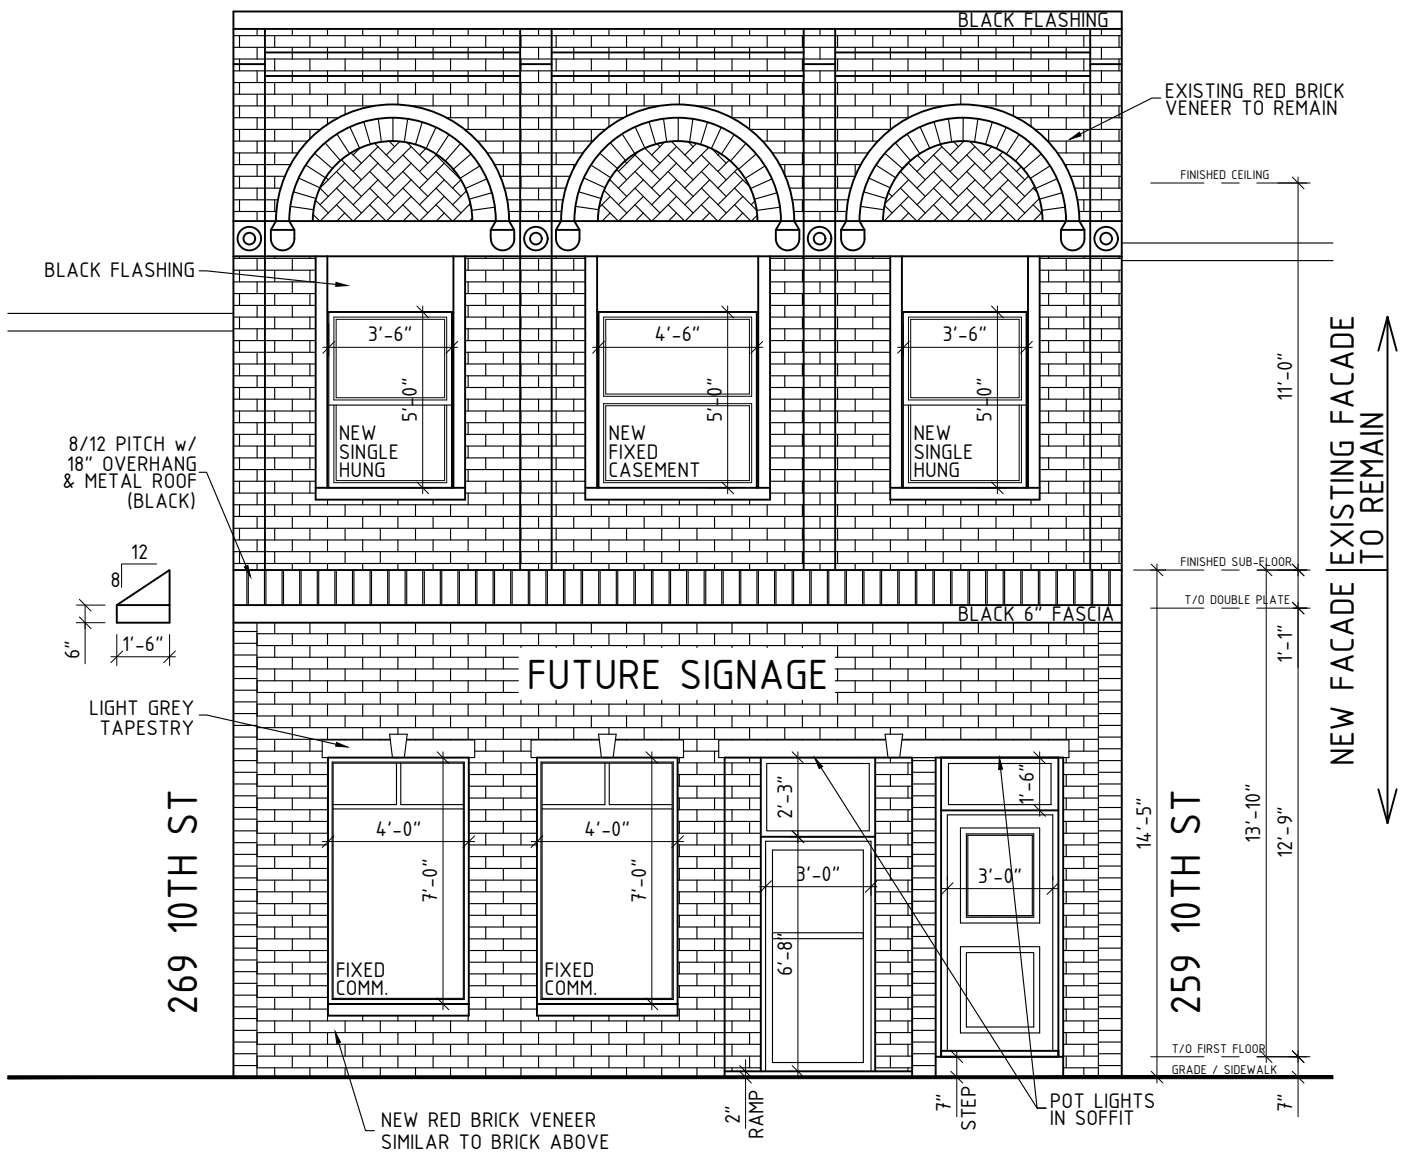


FRONT ELEVATION

- NOTES:
- ALL GLASS IN WINDOWS AND DOORS TO BE CLEAR
 - WINDOW AND DOOR FRAMES TO BE BLACK

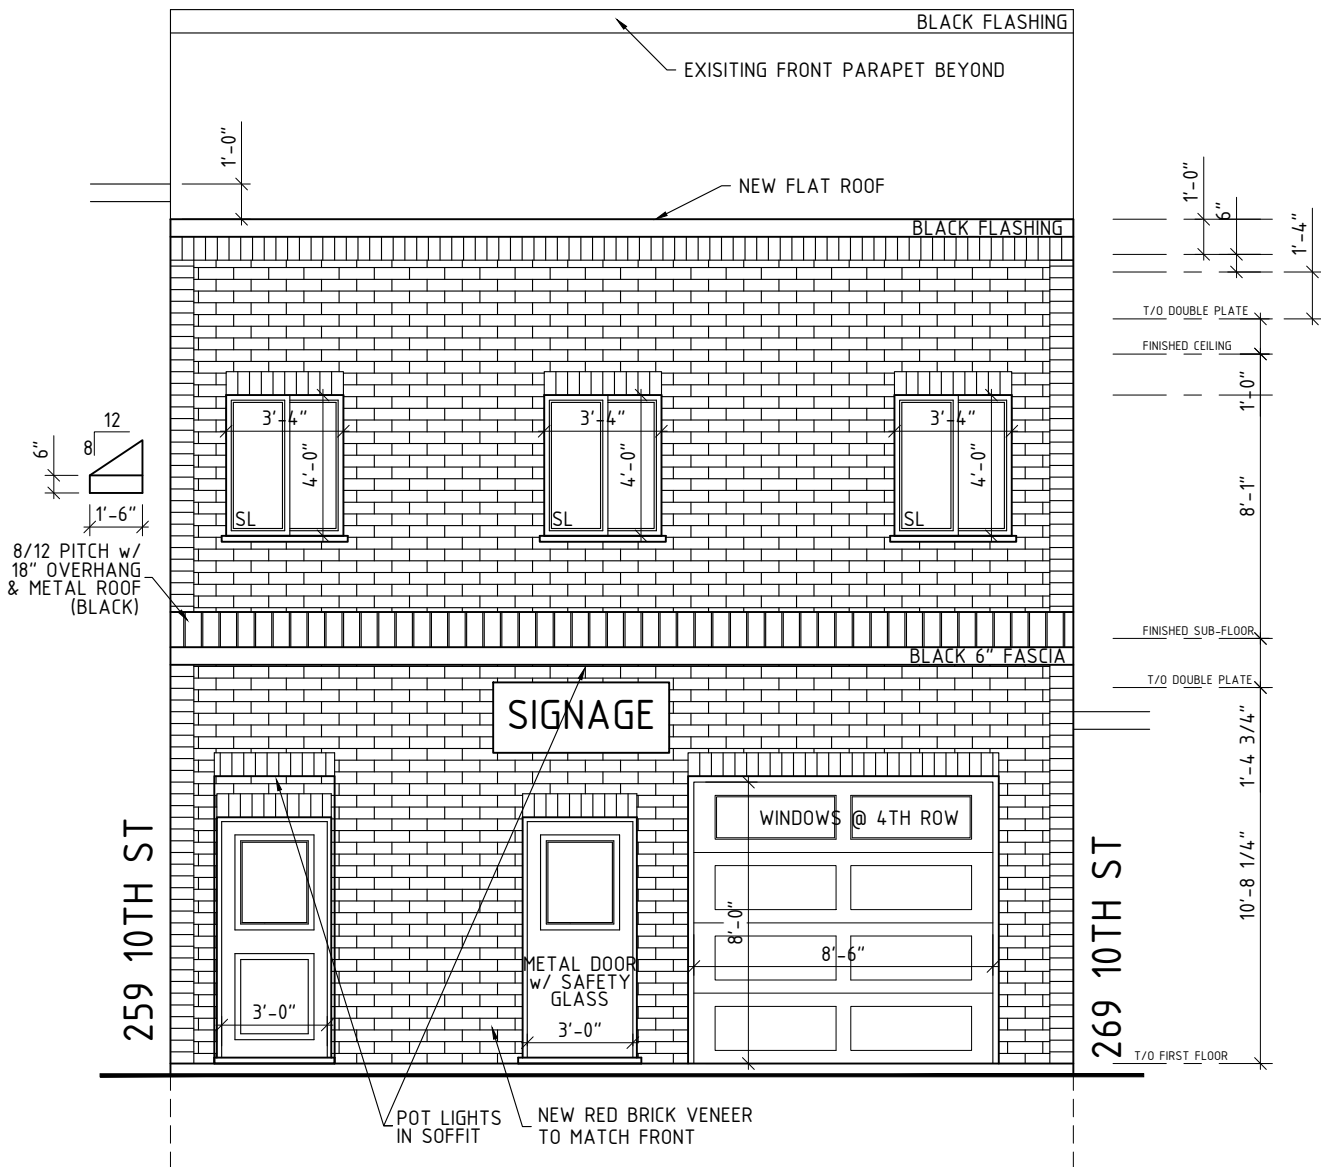

REAR ELEVATION

ELEVATIONS			PROJECT #2023-07		CLIENT: -	
AREA: -			DATE: APRIL 28, 2023		LOT: 10	ADDRESS: 263 10th STREET EAST
PAGE: 4	SCALE: 3/16" = 1'-0"		DRAWN BY: ROBERT TOLTON		MUNICIPALITY: OWEN SOUND - GREY	