


1 2 3 4 5

D  
C  
B  
A

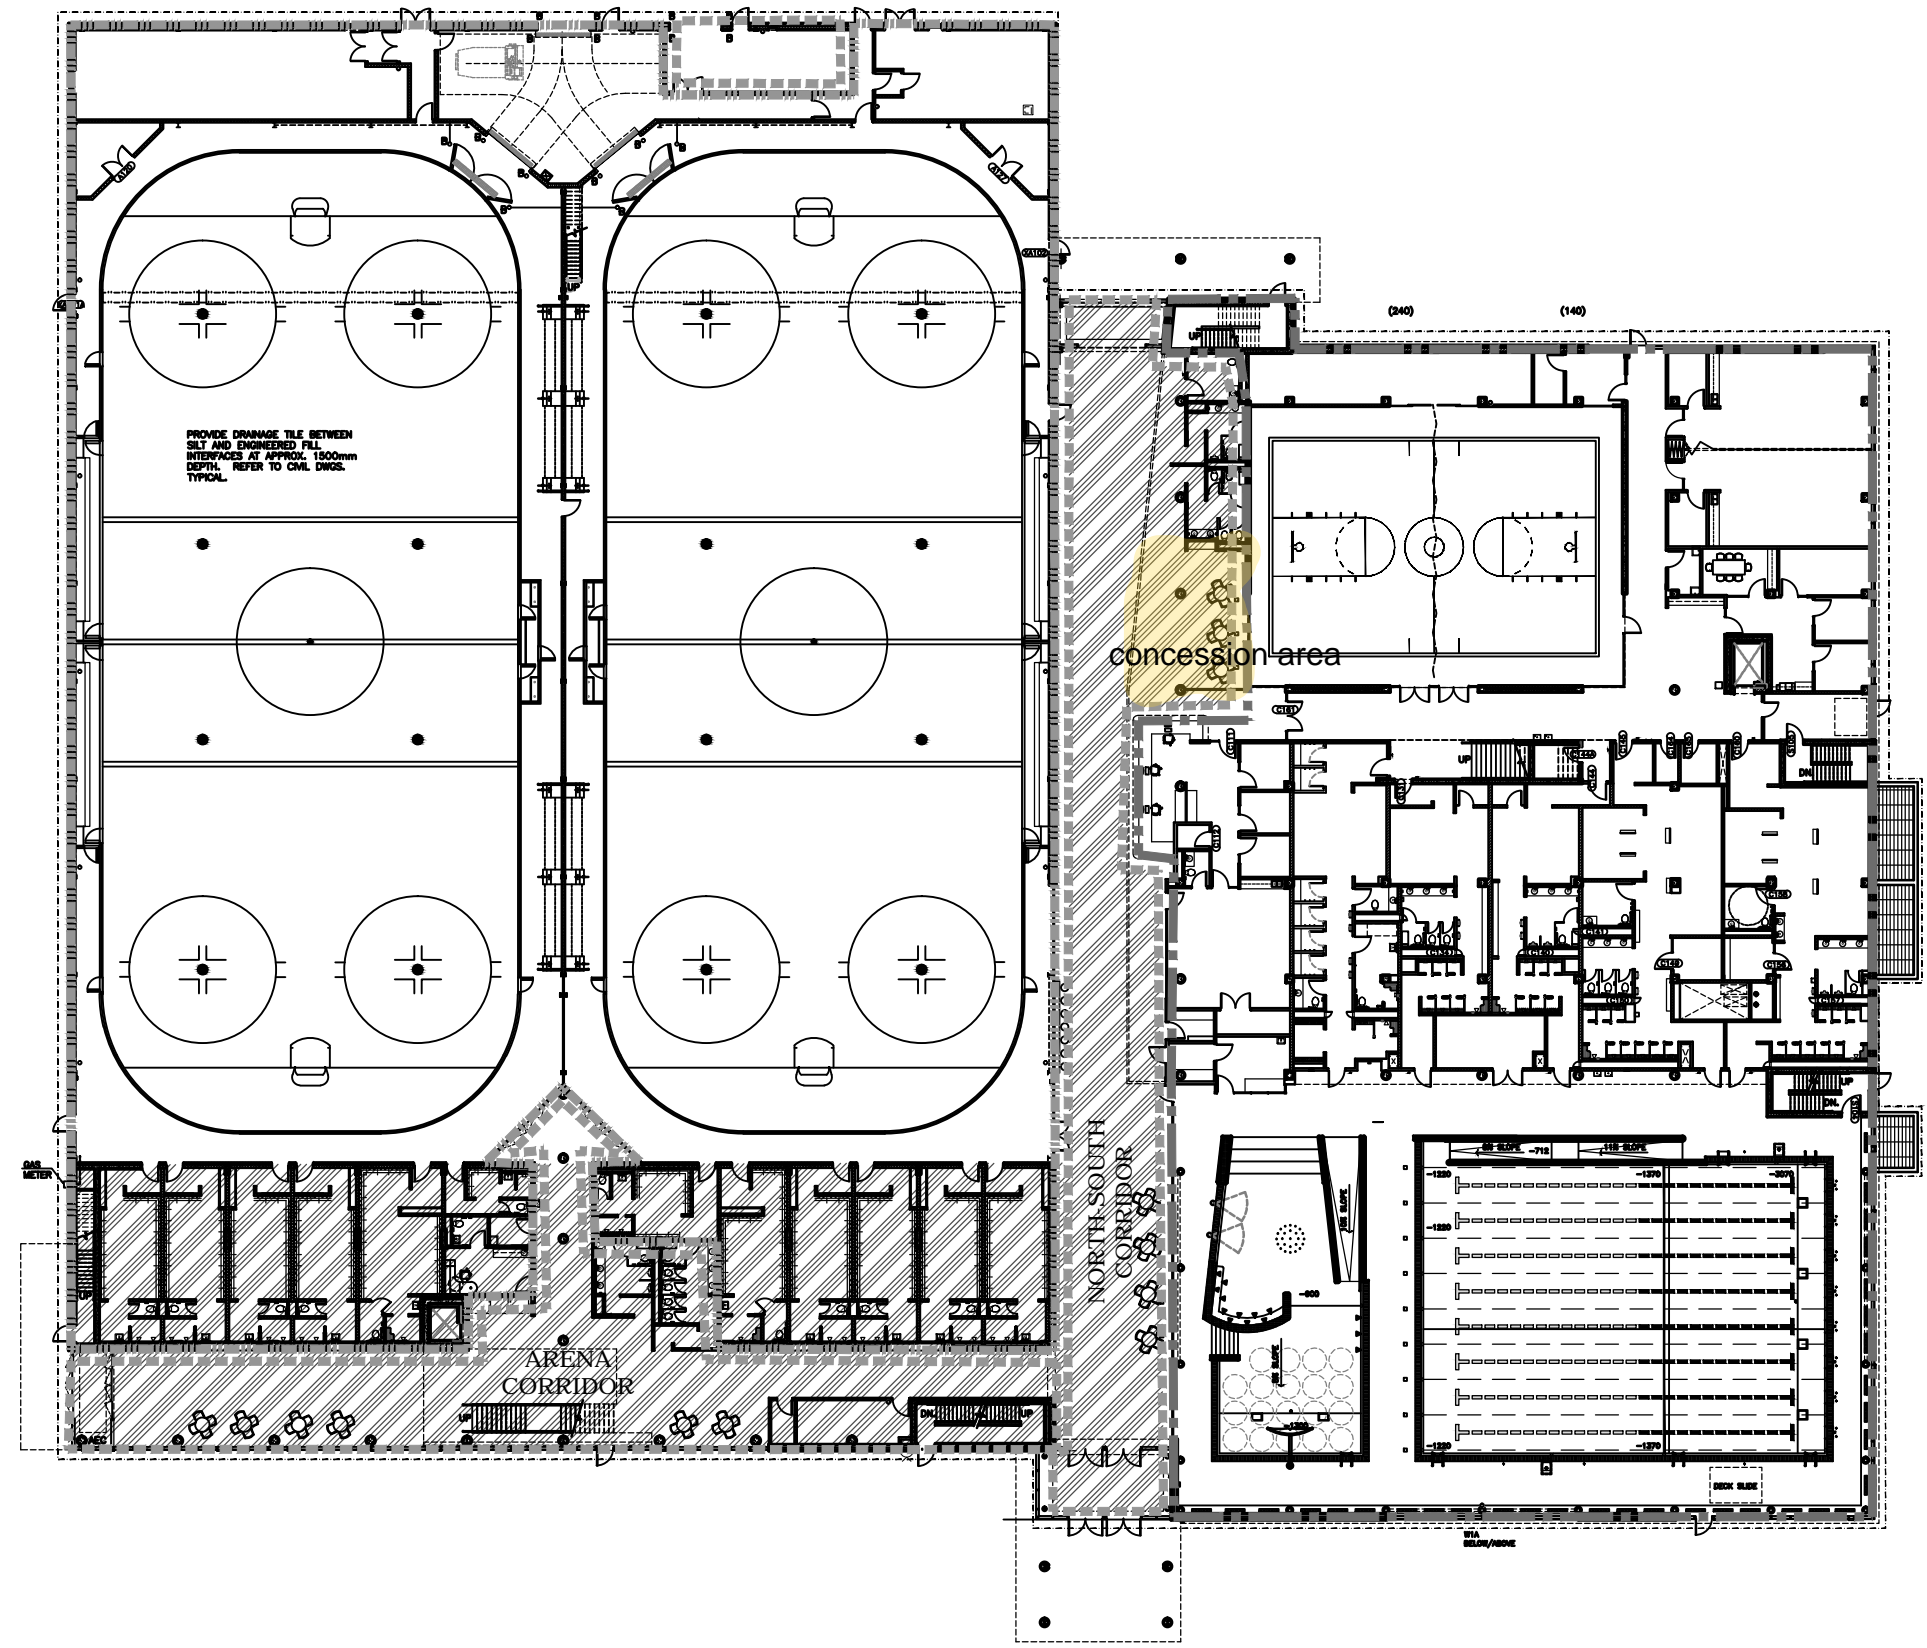

ARCHITECTS  
**SHORE  
TILBE  
IRWIN  
& PARTNERS**

85 DUNDAS STREET WEST, SUITE 200 TORONTO, ONT. CANADA M5G 1Z6  
L: 416 597 8900 F: 416 597 0990 WWW.STIPARTNERS.COM



SEE MECHANICAL DRAWINGS FOR WEEDING TILE SYSTEM. FOR CONNECTIONS TO SUMP PUMPS AND TO SEWER SYSTEM, REFER TO MECH DWGS AND SITE SERVICE DWGS.

NOT FOR CONSTRUCTION

NO.	DATE	DESCRIPTION
11	07.05.10	REVISED PLAN
10	08.30.10	REVISED PLAN
10	08.22.10	REVISED PLAN
9	08.22.10	REVISED PLAN
9	08.18.10	REVISED PLAN
8	08.11.10	REVISED PLAN
7	08.08.10	REVISED PLAN
6	08.28.10	REVISED PLAN
6	05.21.10	REVISED PLAN
5	05.07.10	REVISED PLAN
4	04.12.10	REVISED PLAN
3	04.05.10	REVISED PLAN
2		
1		

PROJECT NAME:  
OWEN SOUND  
REGIONAL  
RECREATION  
CENTRE

ADDRESS:  
700 10th ST. EAST  
OWEN SOUND, ON

FILE NO:	09/097
DRAWN BY:	FOR/PAT/DS
SCALE:	1:150

PROJECT NUMBER:  
0927

SHEET TITLE:  
GROUND  
FLOOR PLAN

A-102

1 2 3 4 5