


Combined 2624/sqft.

EXISTING FLOOR PLAN
SCALE: 3/8"=1'-0"

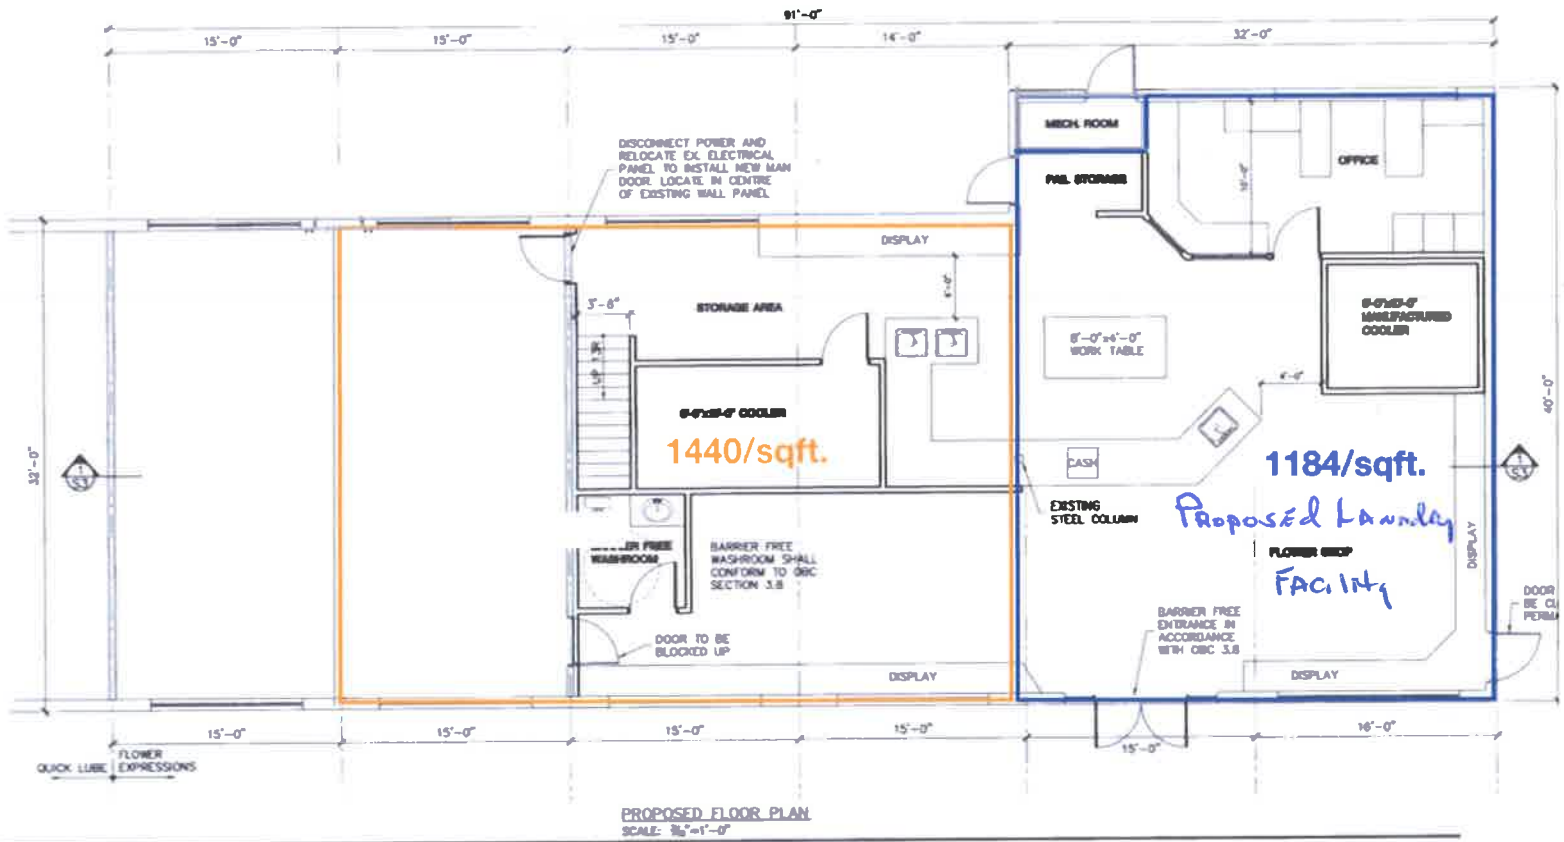

ANDPET
REALTY

1594 16th Ave East, Unit 5, Owen Sound, ON N4K 5N3

Call Us: (519) 376-9002

Email: peter@andpetrealty.com

By-law No. _____ Being a By-law to adopt Amendment No. _____ to Zoning By-law 2010-078 for the City of Owen Sound	Appendix A Amendment Zoning By-law By-law No. 2010-078 Zoning Map 19 Passed this _____ day _____, 2022. Mayor Ian C. Boddy Briana M. Broomfield, City Clerk
---	---



LEGEND

- ☐ **Subject Property**
- ☐ **Lands to be rezoned from ‘General Industrial’ (M1), Special Provision 14.88 to ‘General Industrial’ (M1), Special Provision 14.XX**