


FILE: C:\projects\2101\2101.dwg LAYOUT: SERVICES
LAST SAVED BY: J.B.S. DATE: 11/30/2022 11:53:57 AM
PLOT: 11/30/2022 11:53:57 AM
PLOT: 11/30/2022 11:53:57 AM

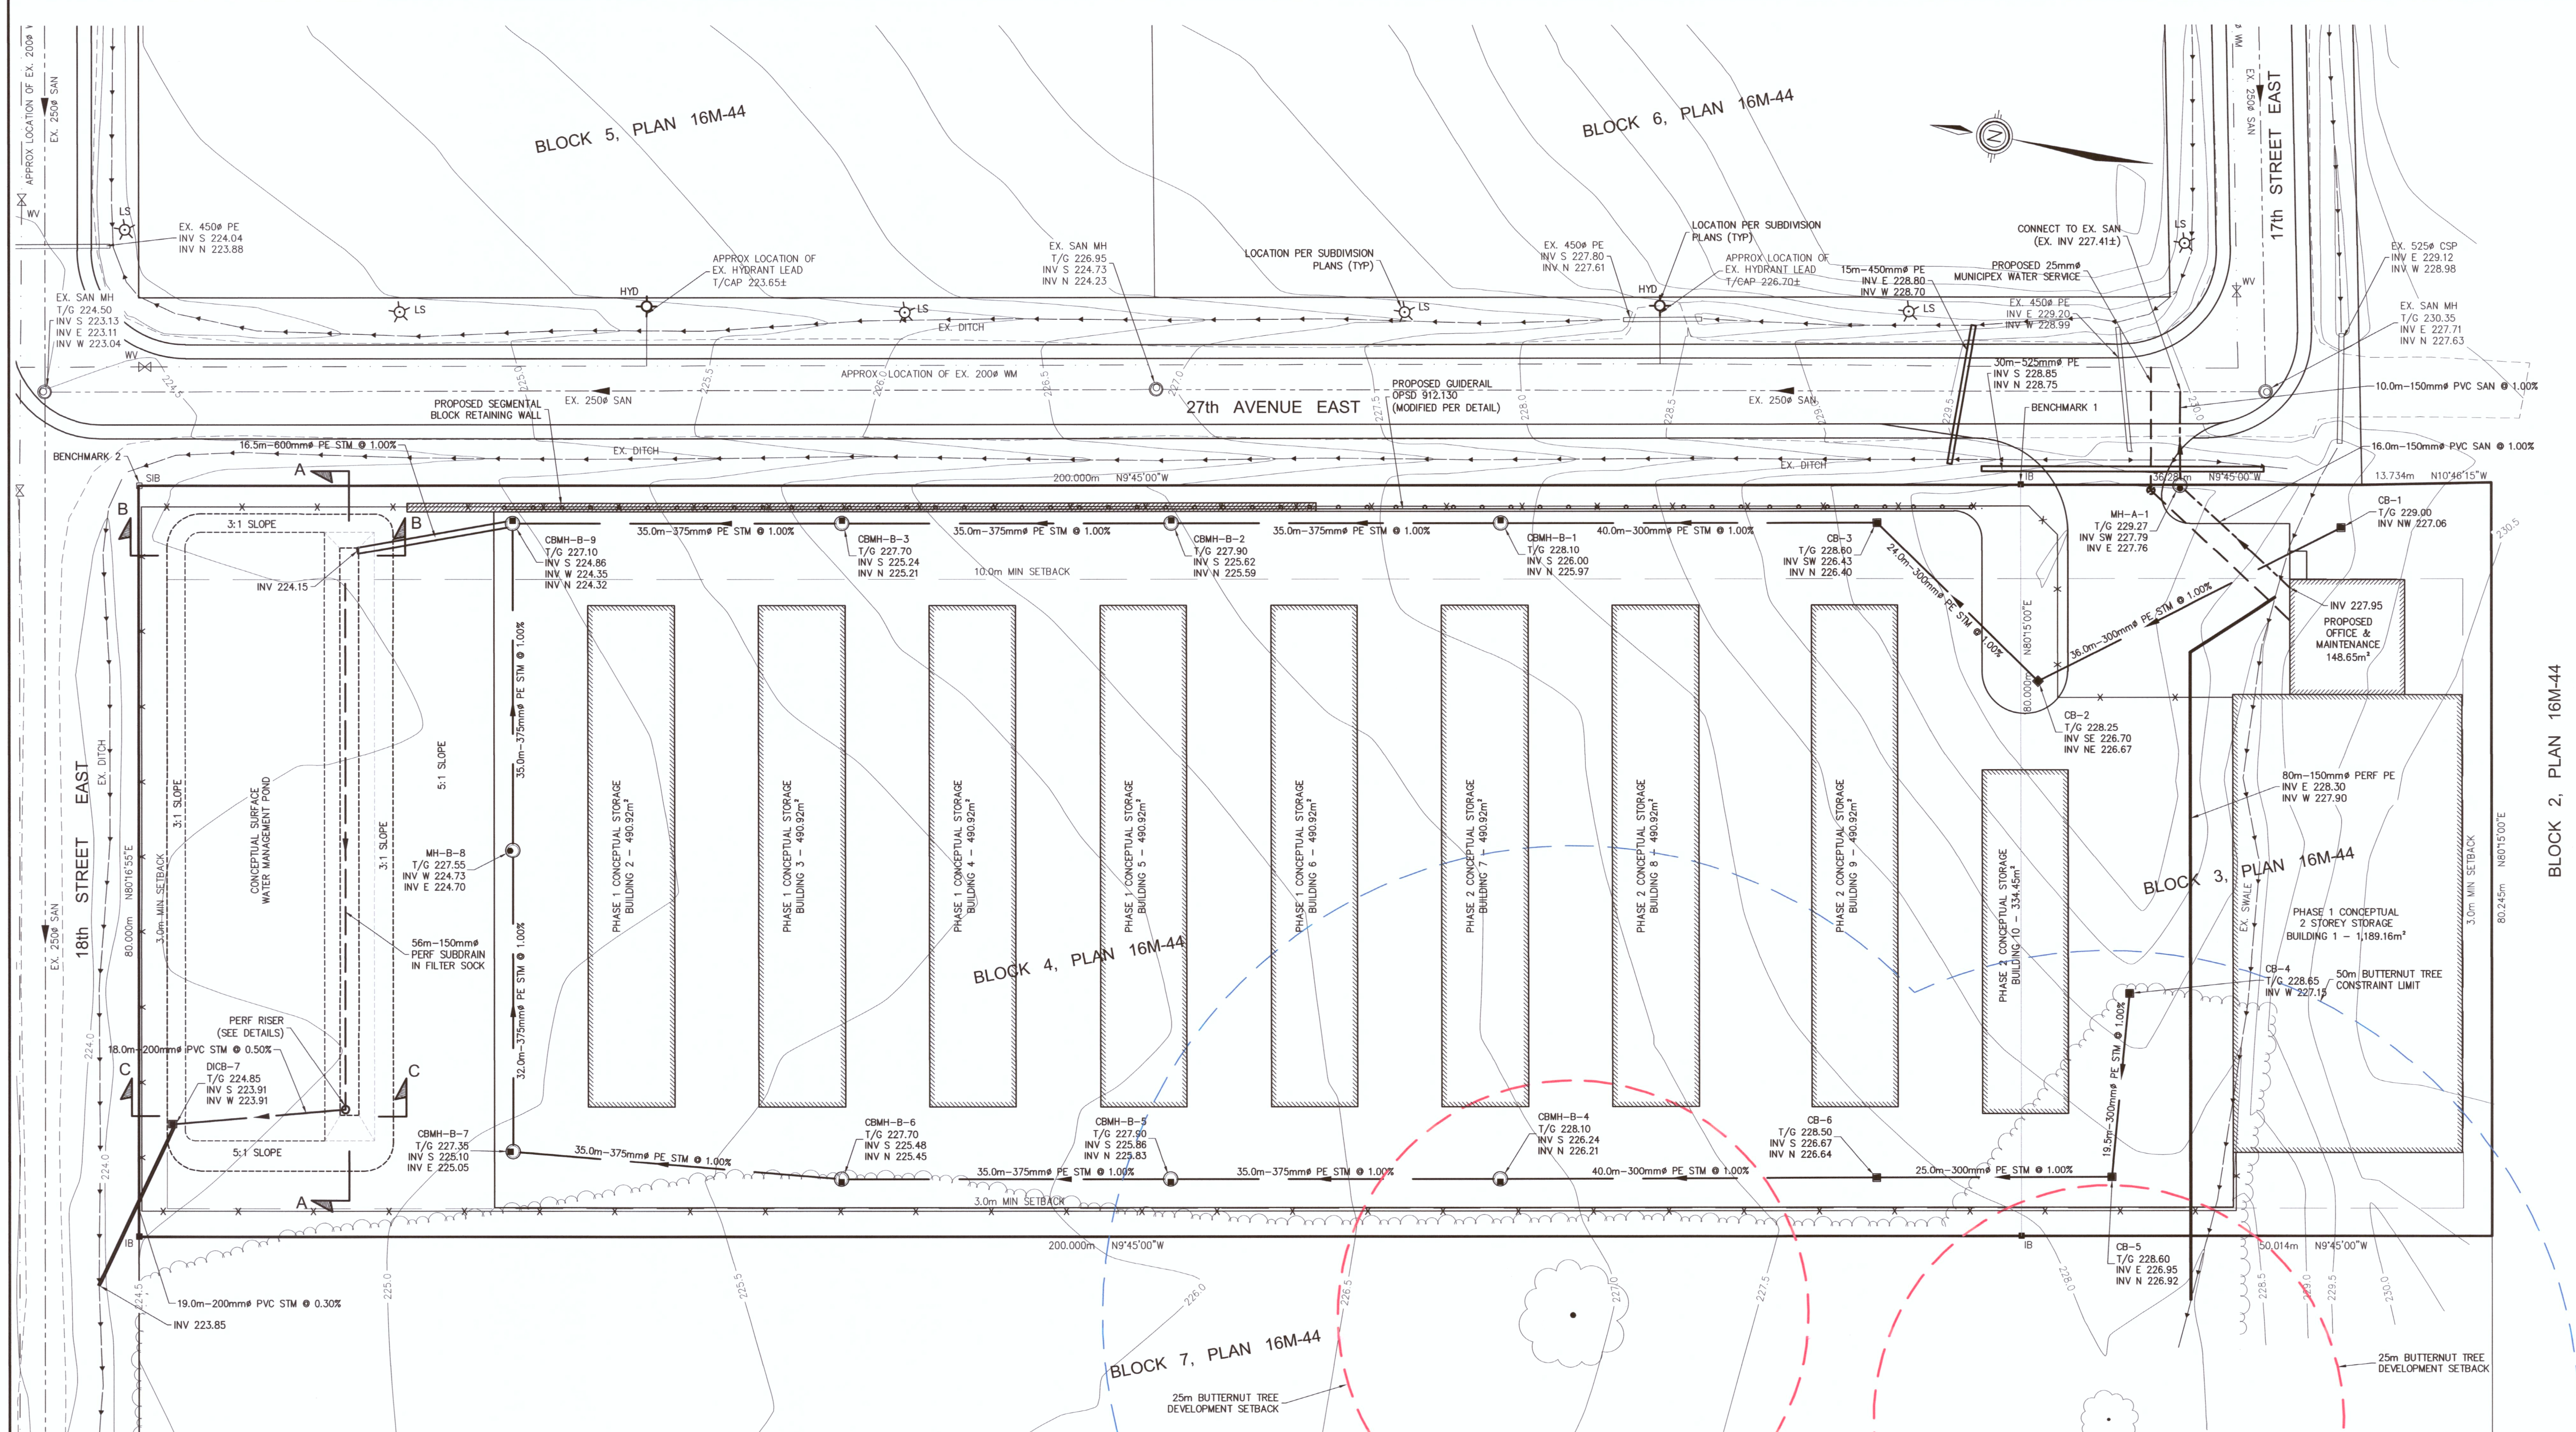


- NOTES:
- 221.0 EXISTING GROUND CONTOUR
 - HYD PROPOSED HYDRANT (PER SUB'DN PLANS)
 - LS PROPOSED LIGHT STANDARD (PER SUB'DN PLANS)
 - PROPOSED CHAIN LINK FENCE
 - PROPOSED GUIDERAIL

BENCHMARK 1 ELEV. - 229.94m
TOP OF IB LOCATED ON THE SOUTH EAST CORNER OF PART 4, PLAN 16M-44.

BENCHMARK 2 ELEV. - 224.24m
TOP OF SIB LOCATED ON THE NORTH EAST CORNER OF PART 4, PLAN 16M-44.

THE POSITION OF POLE LINES, CONDUITS, WATERMAINS, SEWERS AND OTHER UNDERGROUND UTILITIES AND STRUCTURES IS NOT NECESSARILY SHOWN ON THE CONTRACT DRAWINGS, AND, WHERE SHOWN, THE ACCURACY OF THE POSITION OF SUCH UTILITIES AND STRUCTURES IS NOT GUARANTEED.

BEFORE STARTING WORK, THE CONTRACTOR SHALL INFORM HIMSELF OF THE EXACT LOCATION OF ALL SUCH UTILITIES AND STRUCTURES, AND SHALL ASSUME ALL LIABILITY FOR ANY DAMAGE TO THEM.

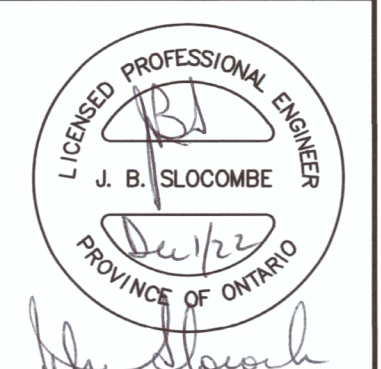

1	NOV 2022	ISSUED FOR SITE PLAN APPROVAL	J.B.S.
NO.	DATE	REVISION DESCRIPTION	CHKD



GUELPH | OWEN SOUND | LISTOWEL | KITCHENER | LONDON | HAMILTON | GTA
1260 - 2ND AVENUE EAST, UNIT 1, OWEN SOUND, ON N4K 2Y3
TEL: 519-376-1805 www.blueplan.ca

BLOCKS 3 & 4 DEVELOPMENT

EAST RIDGE BUSINESS PARK

ANDPET REALTY

SERVICING PLAN

DRAWN BY:	APPROVED BY:	PROJECT NO.:	DRAWING NO.:
E.J.T.	J.B.S.	221210	2
DESIGNED BY:	DATE:	SCALE:	
E.J.T.	NOV 30, 2022	1:400	