
 
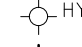





| LEGEND | |
|---|-------------------------------------|
|  | EXISTING GROUND CONTOUR |
|  | EXISTING HYDRANT |
|  | PROPOSED LIGHT STANDARD |
|  | TYPICAL AUTUMN BLAZE MAPLE PLANTING |
|  | TYPICAL SERVICEBERRY PLANTING |
|  | TYPICAL WHITE CEDAR PLANTING |


TOP OF SIB LOCATED ON NORTH EAST CORNER OF PART 1,
PLAN 16R-8798.

THE POSITION OF POLE LINES, CONDUITS, WATERMAINS, SEWERS AND OTHER UNDERGROUND AND OVERGROUND UTILITIES AND STRUCTURES IS NOT NECESSARILY SHOWN ON THE CONTRACT DRAWINGS, AND, WHERE SHOWN, THE ACCURACY OF THE POSITION OF SUCH UTILITIES AND STRUCTURES IS NOT GUARANTEED.

BEFORE STARTING WORK, THE CONTRACTOR SHALL INFORM HIMSELF OF THE EXACT LOCATION OF ALL SUCH UTILITIES AND STRUCTURES, AND SHALL



| | | | |
|-----|-----------|-------------------------------|--------|
| 1 | JUN 22/21 | ISSUED FOR SITE PLAN APPROVAL | J.B.S. |
| NO. | DATE | REVISION DESCRIPTION | CHKD |

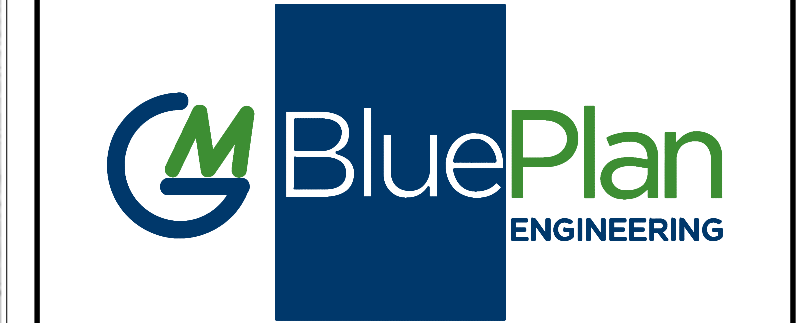

GUELPH | OWEN SOUND | LISTOWEL | KITCHENER | LONDON | HAMILTON | GTA
1260 - 2ND AVENUE EAST, UNIT 1, OWEN SOUND, ON N4K 2J3
TEL 519-378-1805 www.gmbtuegplan.ca


EAST COURT RESIDENCES

BLOCK 5, PLAN 16M-75

CITY OF OWEN SOUND

LANDSCAPING PLAN

| | | | |
|-------------------------|-------------------------|-------------------------|------------------------|
| DRAWN BY : E.J.T. | APPROVED BY : J.B.S. | PROJECT NO. : 220072 | DRAWING NO. : 6 |
| DESIGNED BY : E.J.T. | DATE : MAY 28, 2021 | SCALE : 1:250 | |

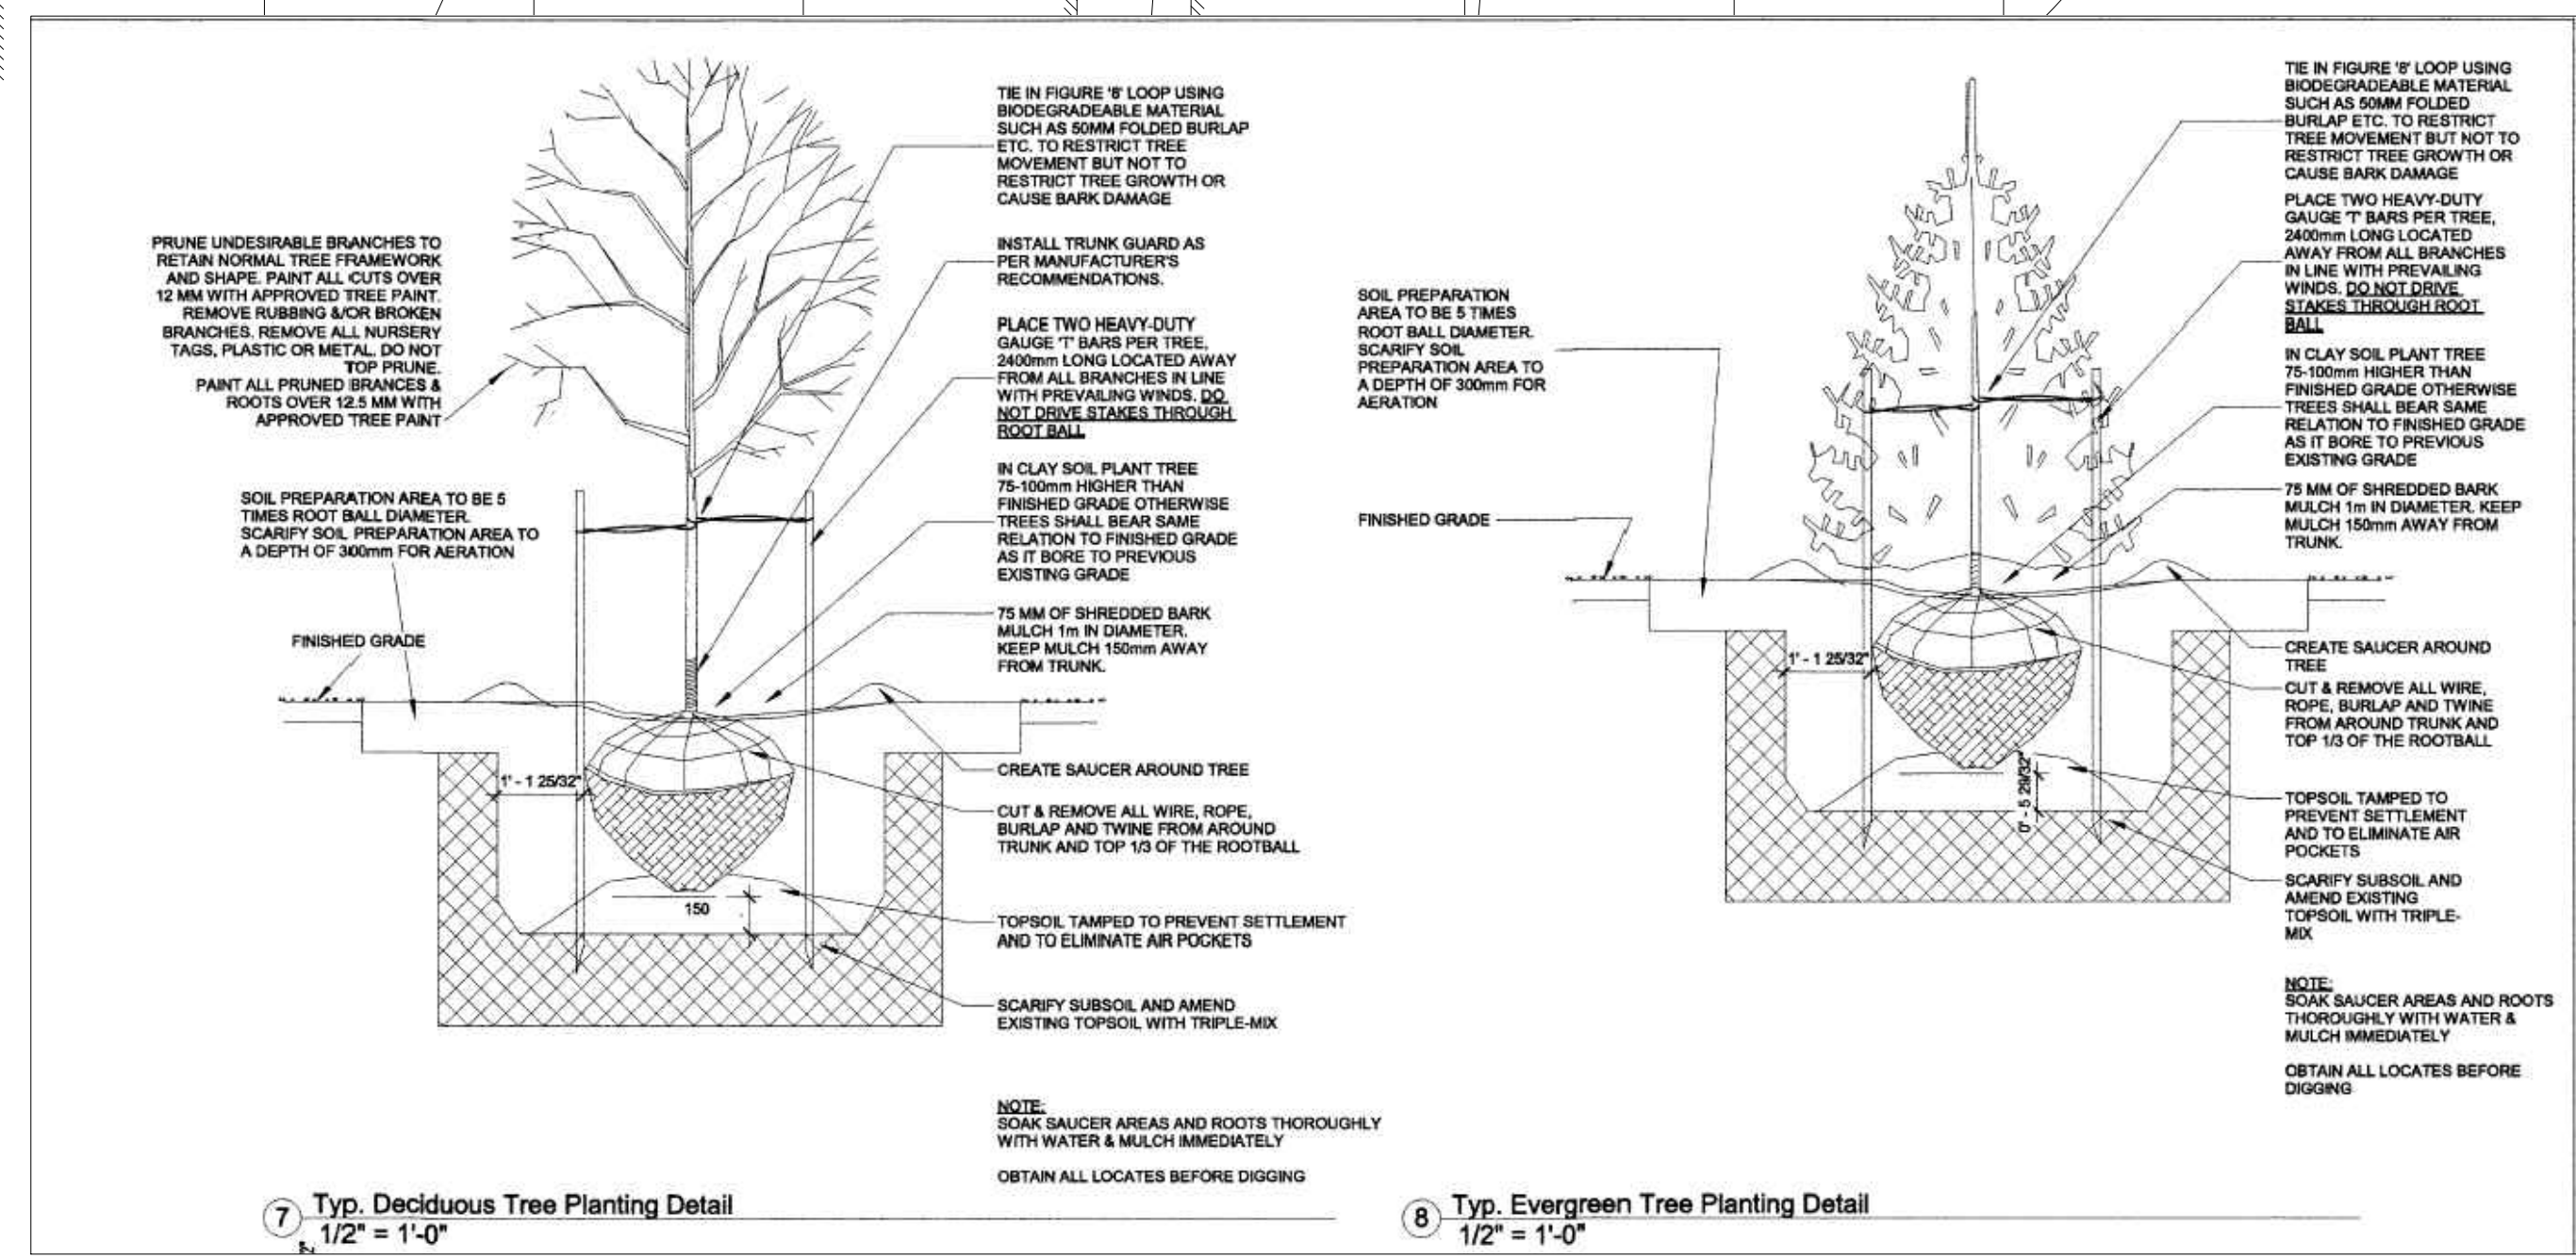

FILE: /os-2012/2/Users_Private/twining/Documents/Drawings/220072spe1.dwg LAYOUT: BLOCK 5 LANDSCAPE
LAST SAVED BY: Ewning, 6/22/2021 2:40:51 PM PLOTTED BY: Ed Twining - GM BluePlan 6/22/2021 3:04:06 PM