



NO.	ISSUED	DATE
1	ISSUED TO CLIENT	2022-09-19
2	FOR CO-ORDINATION	2022-12-07
3	DRAW PACKAGE	2023-01-19
4	SPA SUBMISSION	2023-01-31

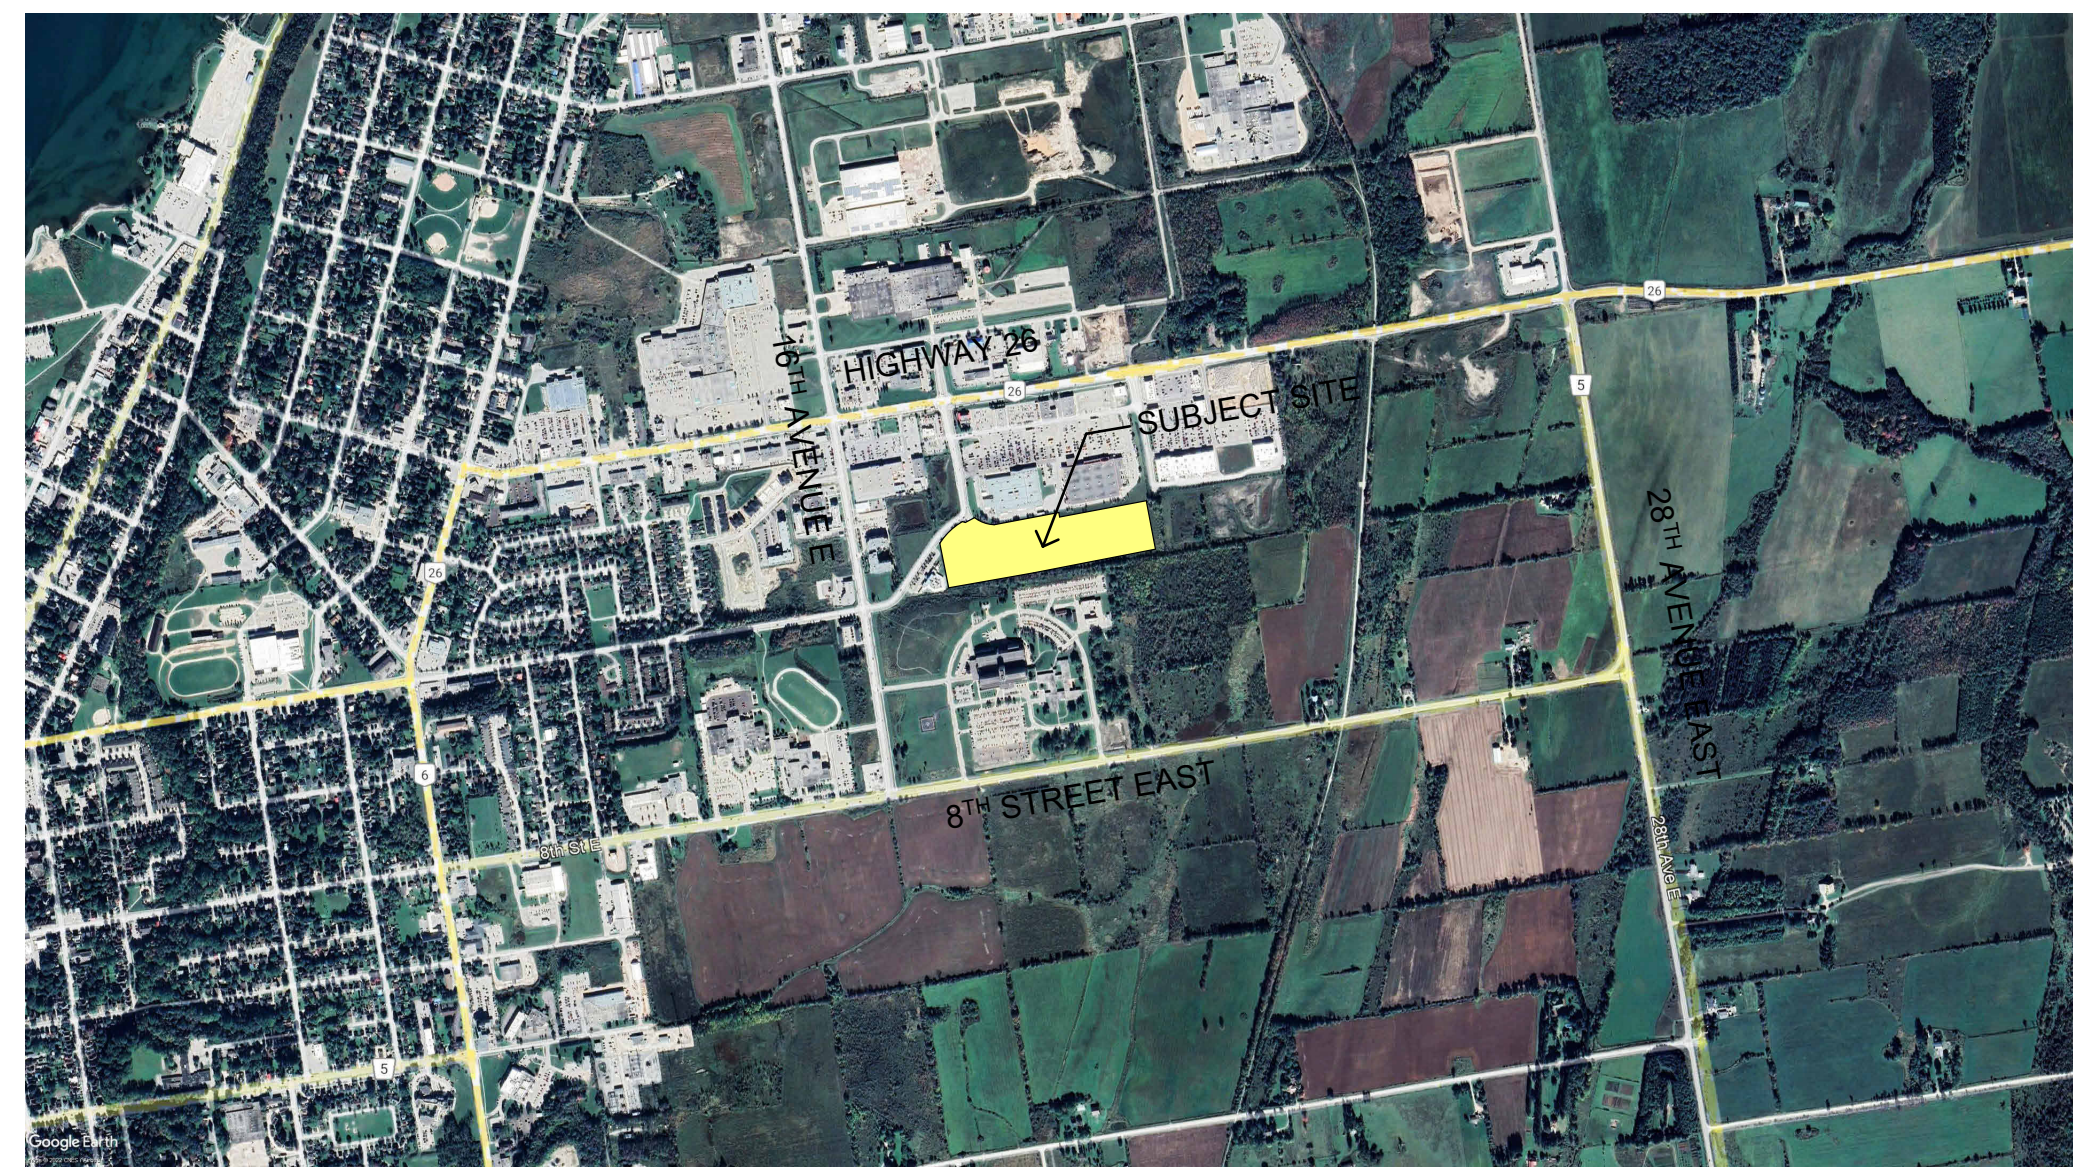


**KEY PLAN**  
1 : 125

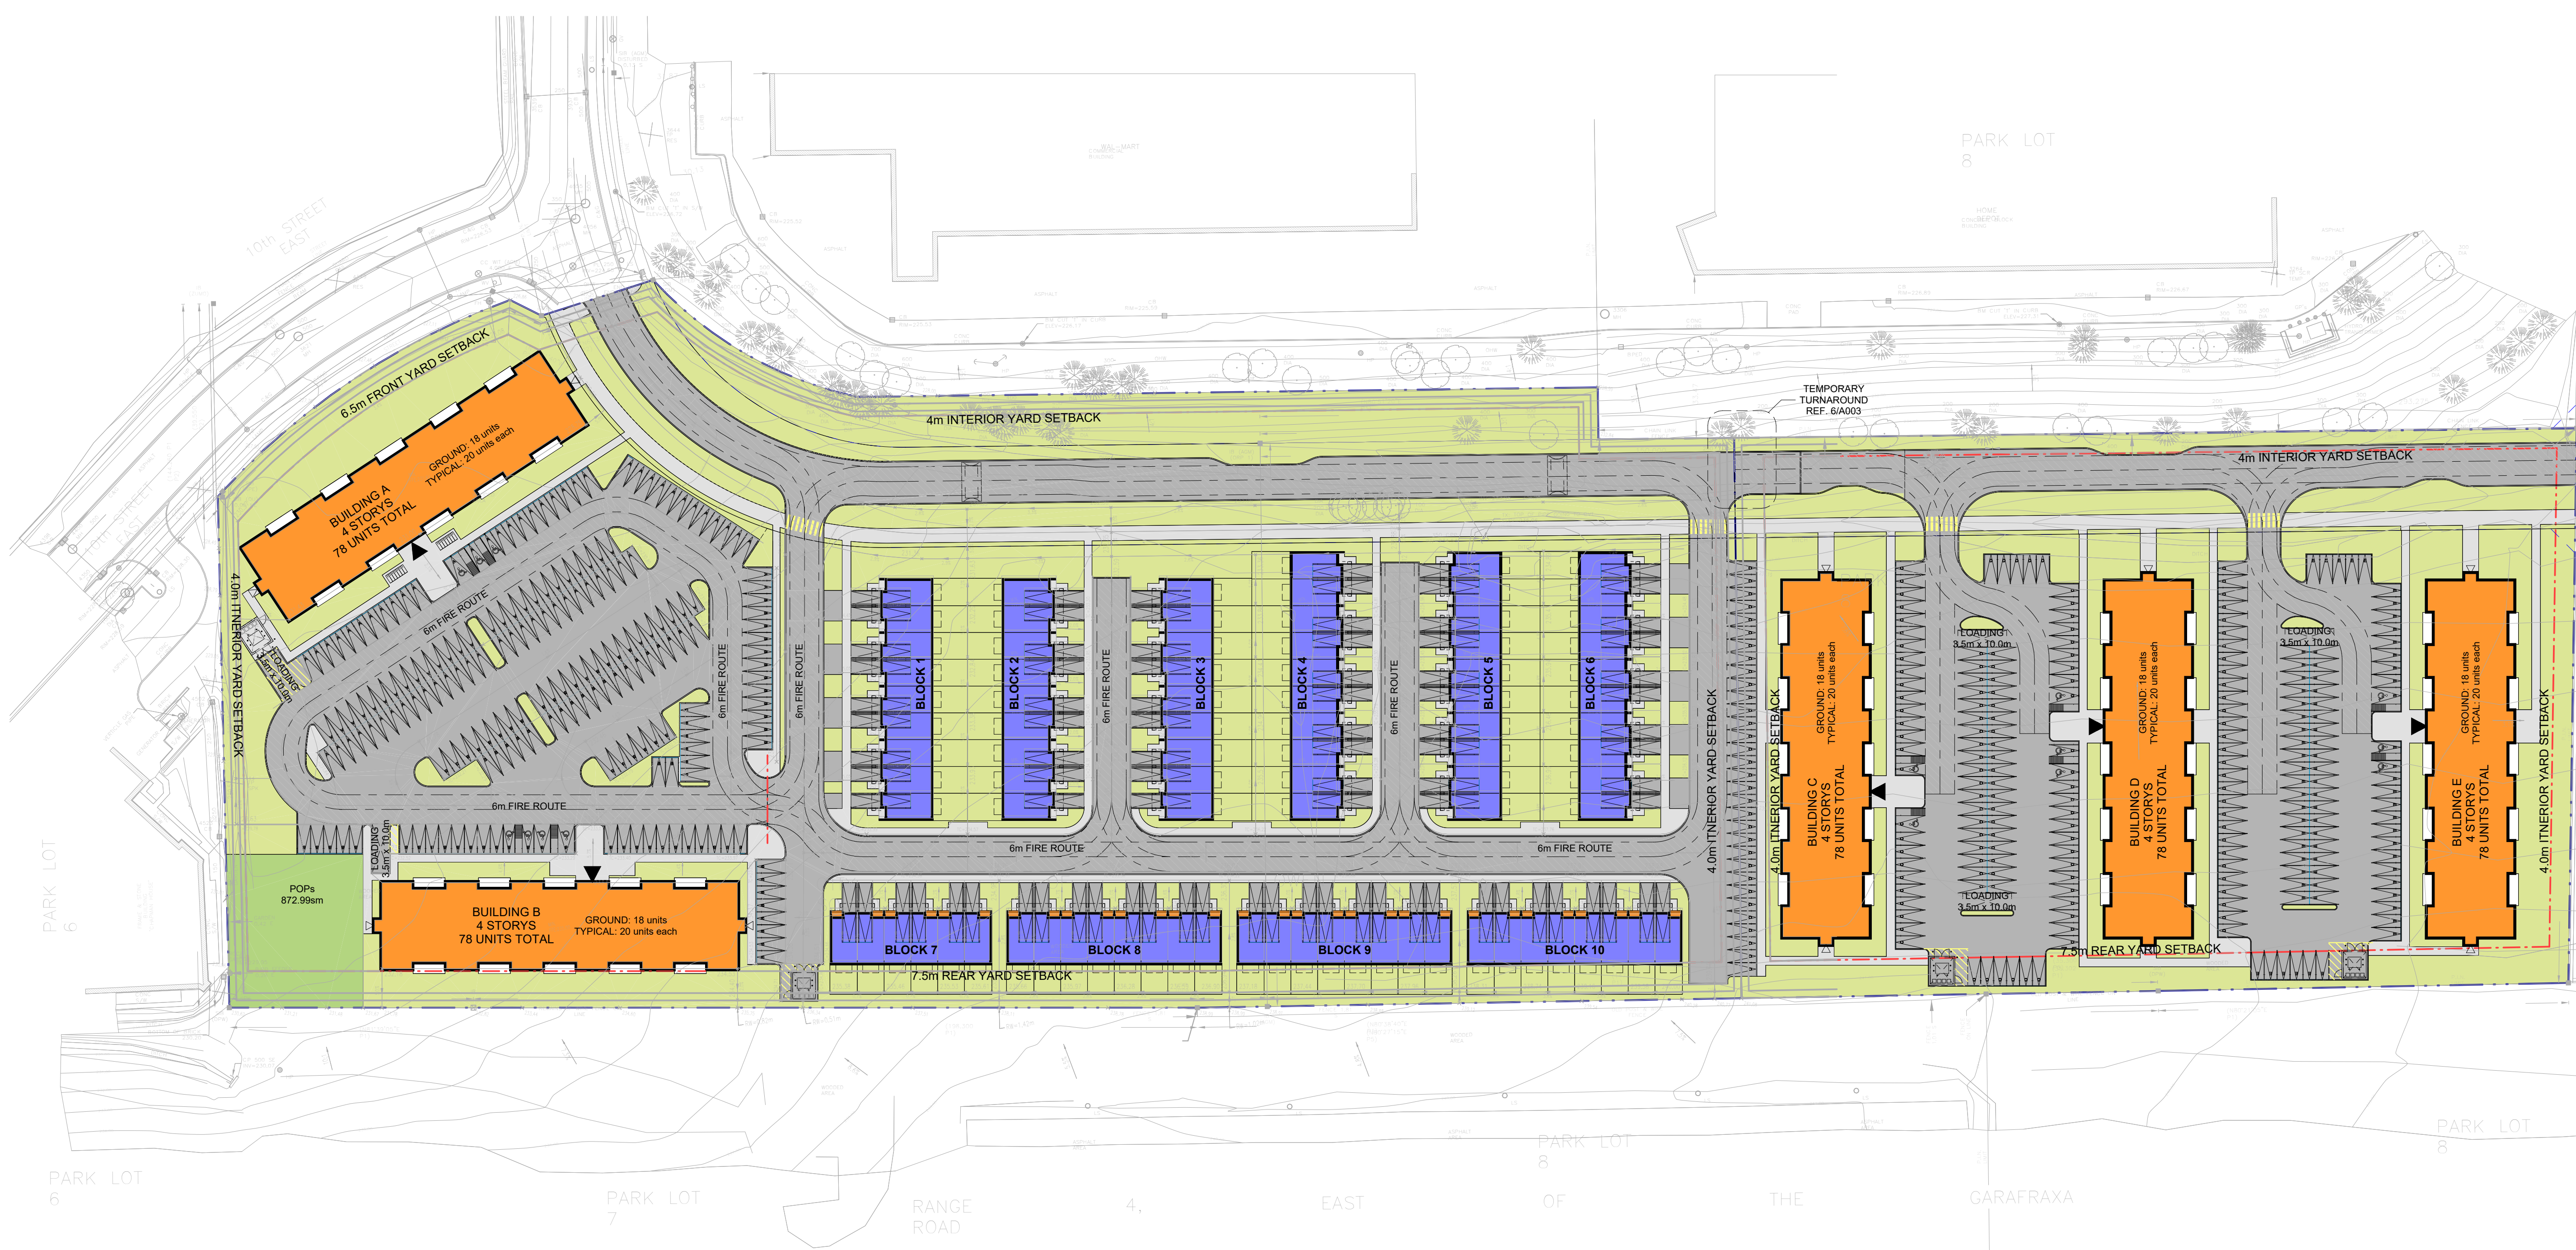

DO NOT SCALE DRAWINGS. USE ONLY DRAWINGS MARKED "ISSUED FOR CONSTRUCTION". VERIFY CONFIGURATIONS AND DIMENSIONS ON SITE BEFORE BEGINNING WORK. NOTIFY ARCHITECT IMMEDIATELY OF ANY ERRORS, OMISSIONS OR DISCREPANCIES.

CHAMBERLAIN ARCHITECT SERVICES LIMITED AND CHAMBERLAIN CONSTRUCTION SERVICES LIMITED HAVE SIMILAR OWNERSHIP.

CHAMBERLAIN ARCHITECT SERVICES LIMITED HAS COPYRIGHT. CONSTRUCTING A SUBSTANTIALLY SIMILAR BUILDING WITHOUT PERMISSION MAY INFRINGE THE COPYRIGHT OWNER'S RIGHTS. MAKING MINOR CHANGES TO PLANS DOES NOT NECESSARILY AVOID COPYRIGHT INFRINGEMENT. INNOCENT INFRINGEMENT IS NOT A DEFENSE TO COPYRIGHT INFRINGEMENT. ©

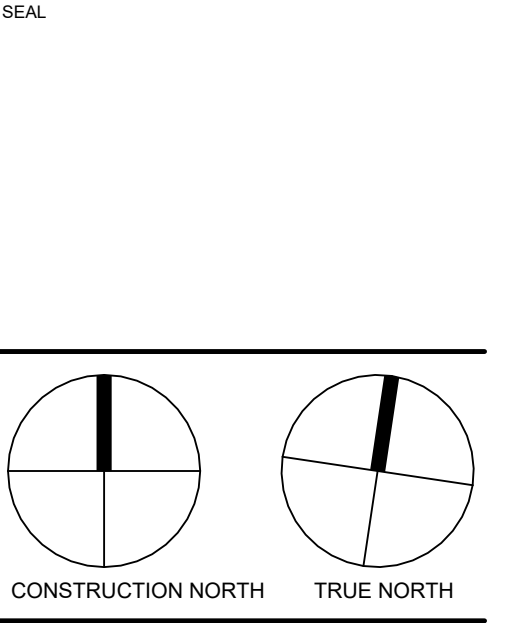

**OWEN SOUND SMART CENTRES**

10th STREET EAST &  
18th AVENUE EAST  
OWEN SOUND, ON

SHEET NAME

**MASTER PLAN**

START DATE	2022.09.12
DRAWN BY	MMW/SS
CHECKED BY	CC
SCALE	As indicated
PROJECT NO.	122038

DRAWING

**6** Site Plan - MASTER  
A001 1 : 700

**A001**


C:\Users\shikam\Documents\122038 - Owen Sound - SITE - R022 (2022.10.26) OPK CURRENT - Inseam\A001.rvt

NO.	ISSUED	DATE
1	ISSUED TO CLIENT	2022-09-12
2	ISSUED TO CLIENT	2022-10-26
3	ISSUED TO CLIENT	2023-10-31
4	CLIENT REVIEW	2022-11-17
5	FOR CO-ORDINATION	2022-12-07
6	DRAFT PACKAGE	2023-01-19
7	SPA SUBMISSION	2023-01-31

DO NOT SCALE DRAWINGS. USE ONLY DRAWINGS MARKED "ISSUED FOR CONSTRUCTION". VERIFY CONFIGURATIONS AND DIMENSIONS ON SITE BEFORE BEGINNING WORK. NOTIFY ARCHITECT IMMEDIATELY OF ANY ERRORS, OMISSIONS OR DISCREPANCIES.

CHAMBERLAIN ARCHITECT SERVICES LIMITED AND CHAMBERLAIN CONSTRUCTION SERVICES LIMITED HAVE SIMILAR OWNERSHIP.

CHAMBERLAIN ARCHITECT SERVICES LIMITED HAS COPYRIGHT. CONSTRUCTING A SUBSTANTIALLY SIMILAR BUILDING WITHOUT PERMISSION MAY INFRINGE THE COPYRIGHT OWNER'S RIGHTS. MAKING MINOR CHANGES TO PLANS DOES NOT NECESSARILY AVOID COPYRIGHT INFRINGEMENT. INNOCENT INFRINGEMENT IS NOT A DEFENSE TO COPYRIGHT INFRINGEMENT. ©

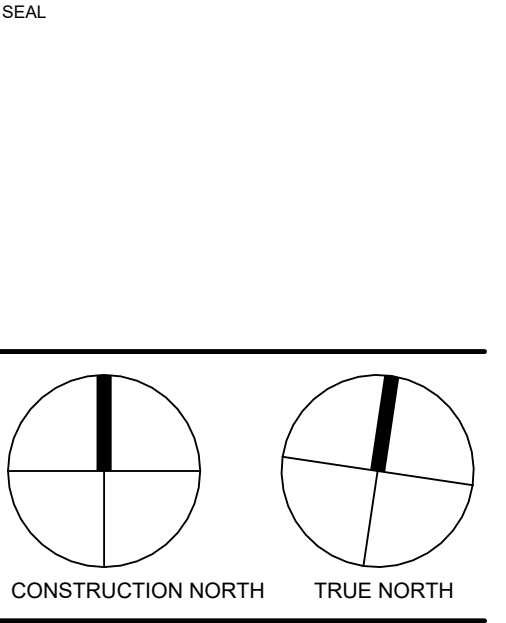

**OWEN SOUND SMART CENTRES**

10th STREET EAST &  
18th AVENUE EAST  
OWEN SOUND, ON

SHEET NAME

**SITE PLAN - PHASE 1**

START DATE	2022.09.12
DRAWN BY	MMW/SS
CHECKED BY	CC
SCALE	1 : 400
PROJECT NO.	122038

DRAWING

**A002**



1 Site Plan - PHASE 1  
A002 1 : 400

2023-01-31 4:13:23 PM




NO.	ISSUED	DATE
1	ISSUED TO CLIENT	2022-09-19
2	SPA SUBMISSION	2023-01-31

DO NOT SCALE DRAWINGS. USE ONLY DRAWINGS MARKED "ISSUED FOR CONSTRUCTION". VERIFY CONFIGURATIONS AND DIMENSIONS ON SITE BEFORE BEGINNING WORK. NOTIFY ARCHITECT IMMEDIATELY OF ANY ERRORS, OMISSIONS OR DISCREPANCIES.

CHAMBERLAIN ARCHITECT SERVICES LIMITED AND CHAMBERLAIN CONSTRUCTION SERVICES LIMITED HAVE SIMILAR OWNERSHIP.

CHAMBERLAIN ARCHITECT SERVICES LIMITED HAS COPYRIGHT. CONSTRUCTING A SUBSTANTIALLY SIMILAR BUILDING WITHOUT PERMISSION MAY INFRINGE THE COPYRIGHT OWNER'S RIGHTS. MAKING MINOR CHANGES TO PLANS DOES NOT NECESSARILY AVOID COPYRIGHT INFRINGEMENT. INNOCENT INFRINGEMENT IS NOT A DEFENSE TO COPYRIGHT INFRINGEMENT. ©

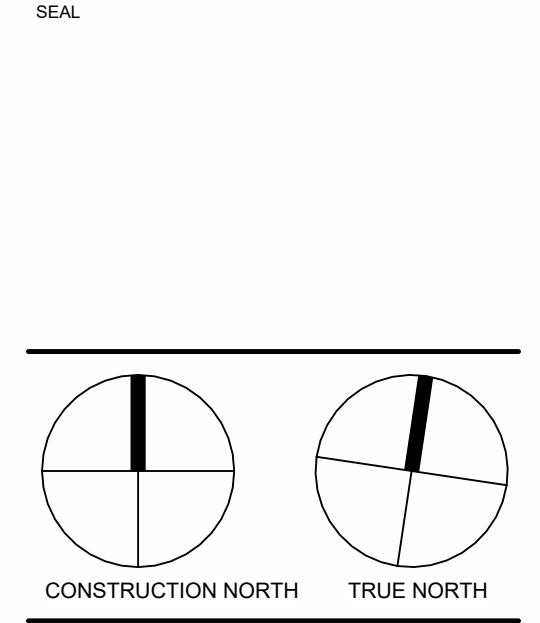

**OWEN SOUND SMART CENTRES**

10th STREET EAST &  
18th AVENUE EAST  
OWEN SOUND, ON


SHEET NAME

**SITE PLAN - PHASE 2**

START DATE	2022.09.12
DRAWN BY	MMW
CHECKED BY	CC
SCALE	1 : 400
PROJECT NO.	122038

DRAWING

**A003**

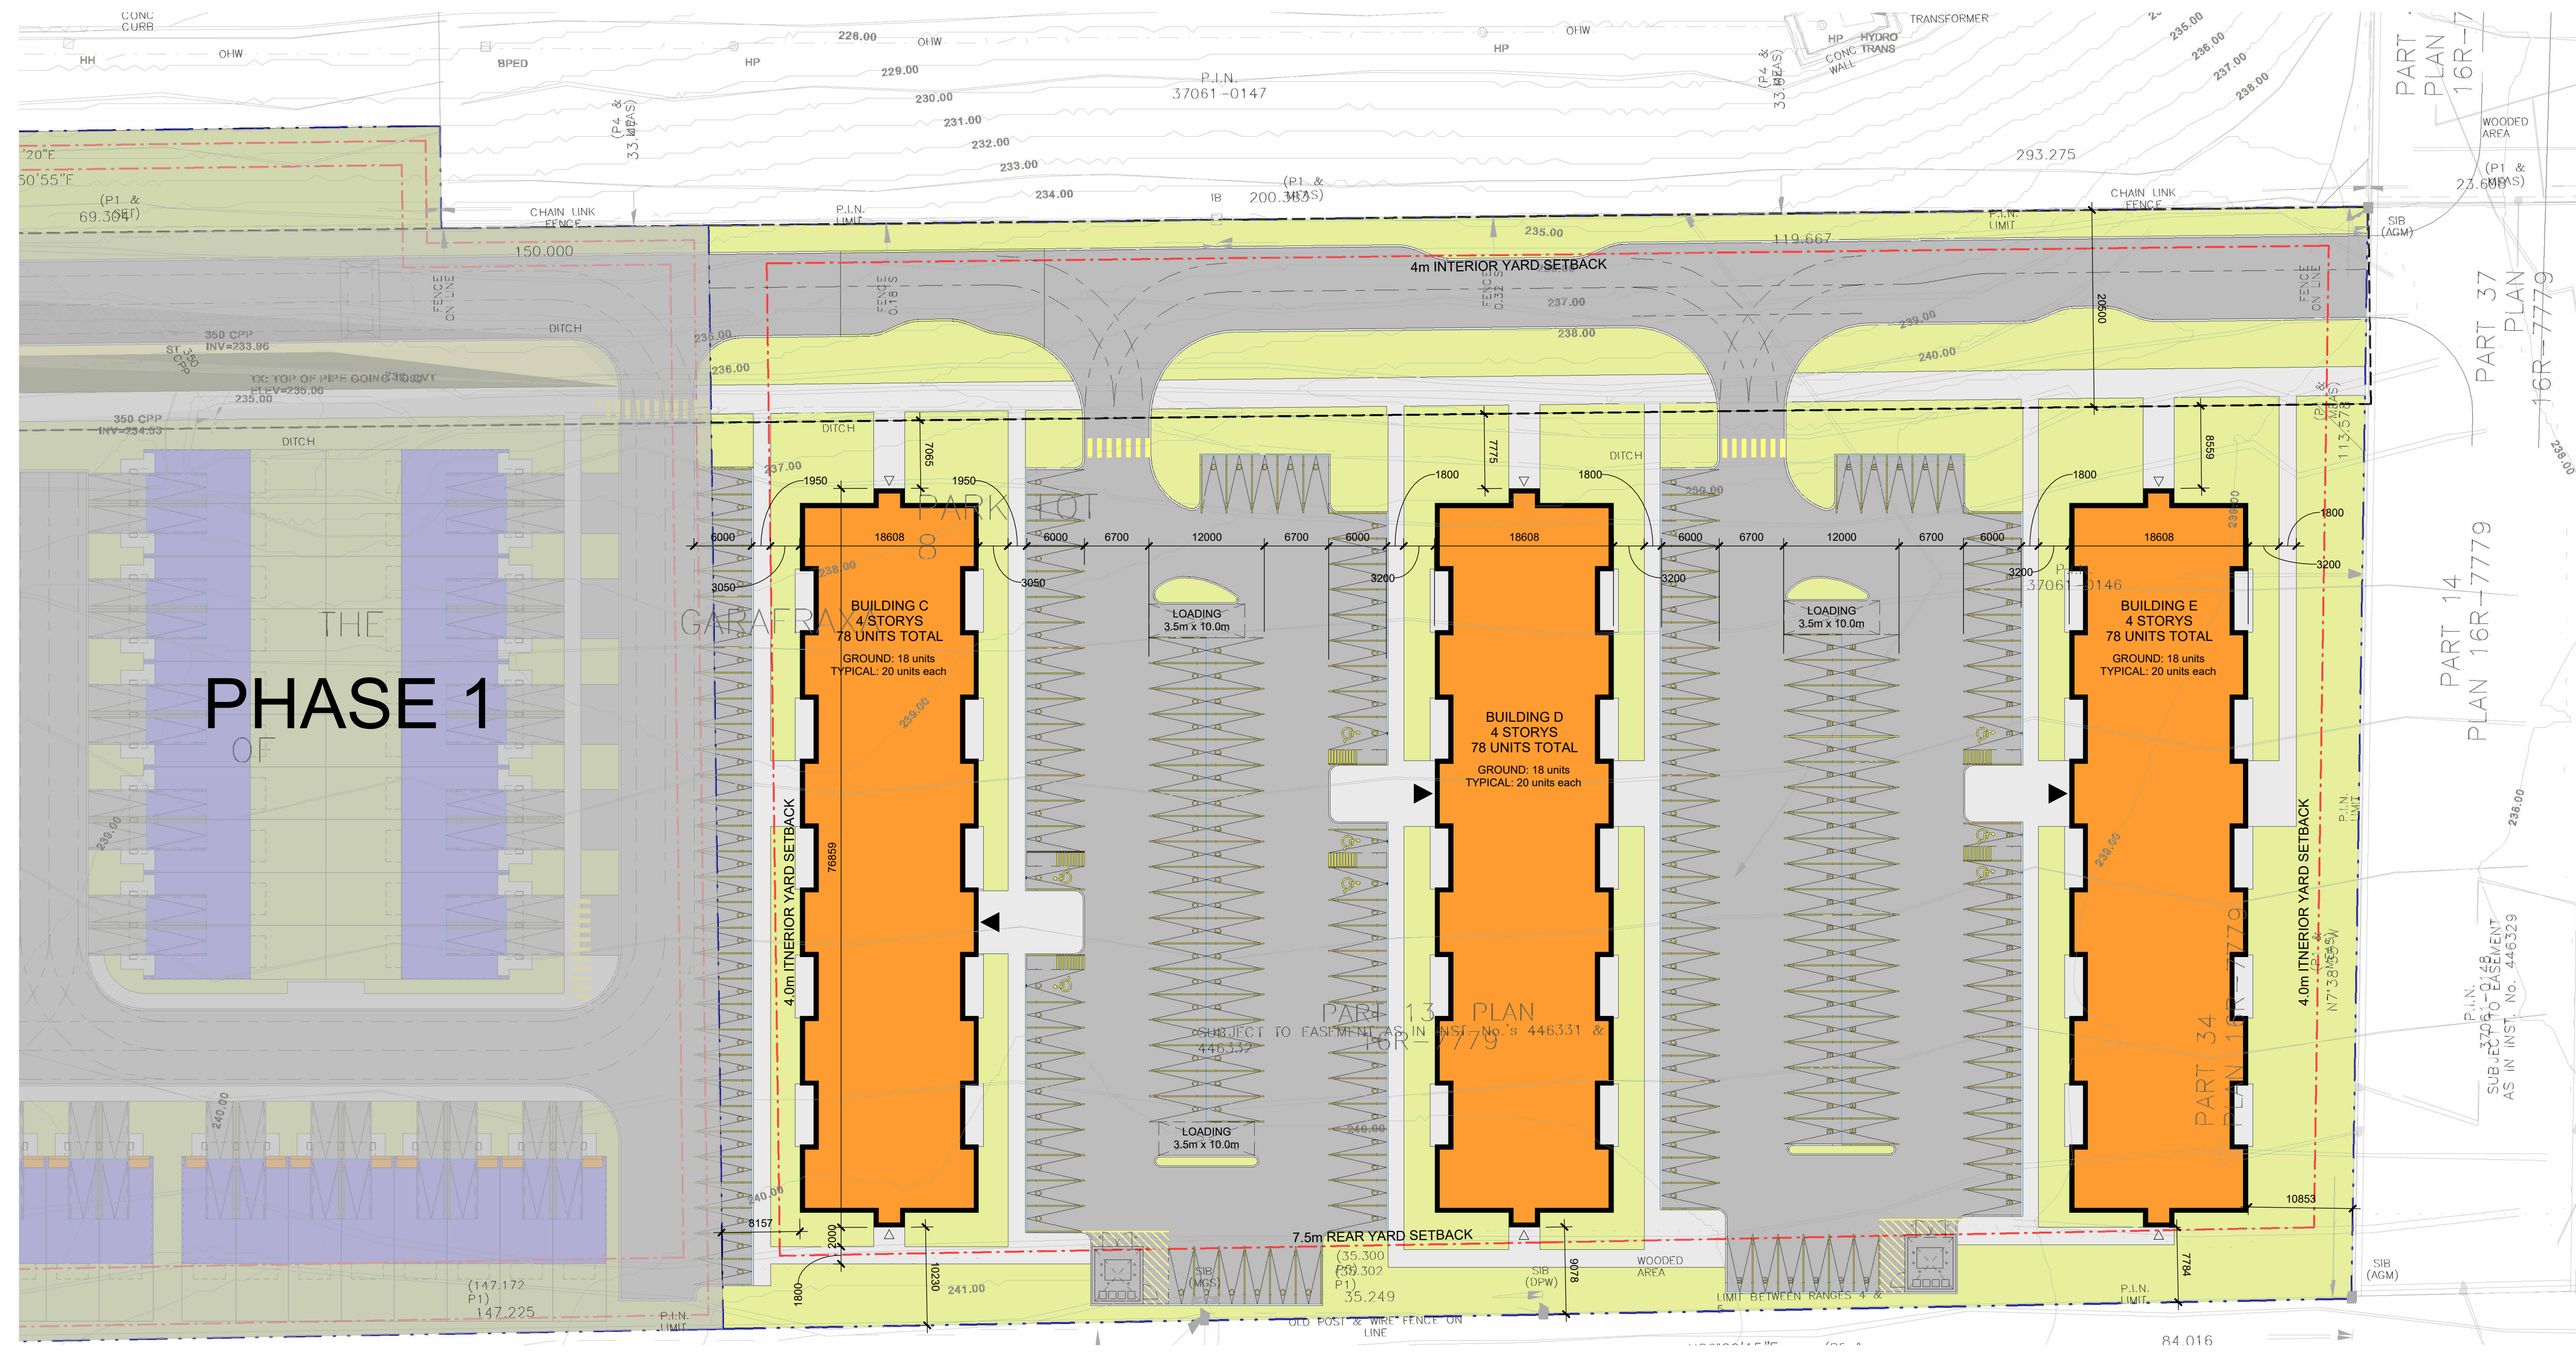

**1 Site Plan - PHASE 2**  
A003 1 : 400

C:\Users\sharmad\Documents\122038 - Owen Sound - SITE - R022 (2022.10.26) OPK CURRENT - Inarm\HOPP.rvt 2023-01-31 4:14:14 PM




NO.	ISSUED	DATE
1	DRAFT PACKAGE	2023-01-19
2	SPA SUBMISSION	2023-01-31


DO NOT SCALE DRAWINGS. USE ONLY DRAWINGS MARKED "ISSUED FOR CONSTRUCTION". VERIFY CONFIGURATIONS AND DIMENSIONS ON SITE BEFORE BEGINNING WORK. NOTIFY ARCHITECT IMMEDIATELY OF ANY ERRORS, OMISSIONS OR DISCREPANCIES.

CHAMBERLAIN ARCHITECT SERVICES LIMITED AND CHAMBERLAIN CONSTRUCTION SERVICES LIMITED HAVE SIMILAR OWNERSHIP.




CHAMBERLAIN ARCHITECT SERVICES LIMITED HAS COPYRIGHT. CONSTRUCTING A SUBSTANTIALLY SIMILAR BUILDING WITHOUT PERMISSION MAY INFRINGE THE COPYRIGHT OWNER'S RIGHTS. MAKING MINOR CHANGES TO PLANS DOES NOT NECESSARILY AVOID COPYRIGHT INFRINGEMENT. INNOCENT INFRINGEMENT IS NOT A DEFENSE TO COPYRIGHT INFRINGEMENT. ©

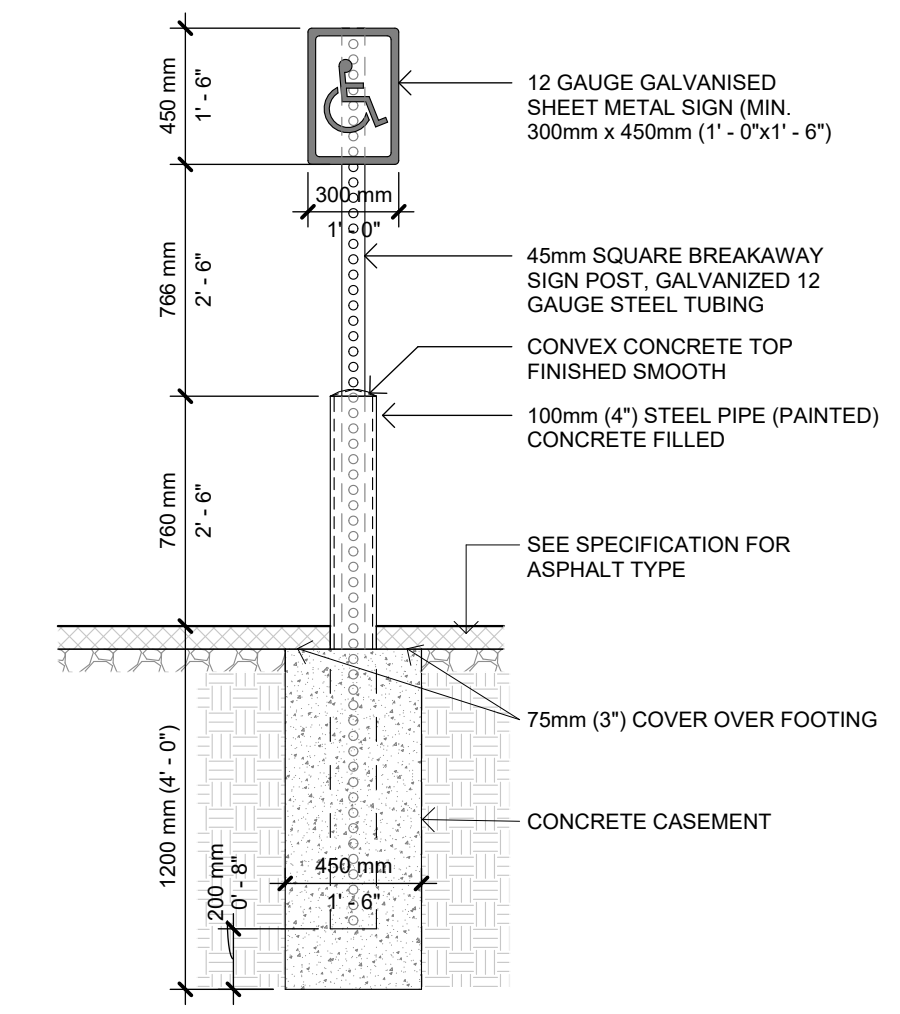


**4 TYPICAL SIGNAGE BOLLARD**  
A004 1 : 25

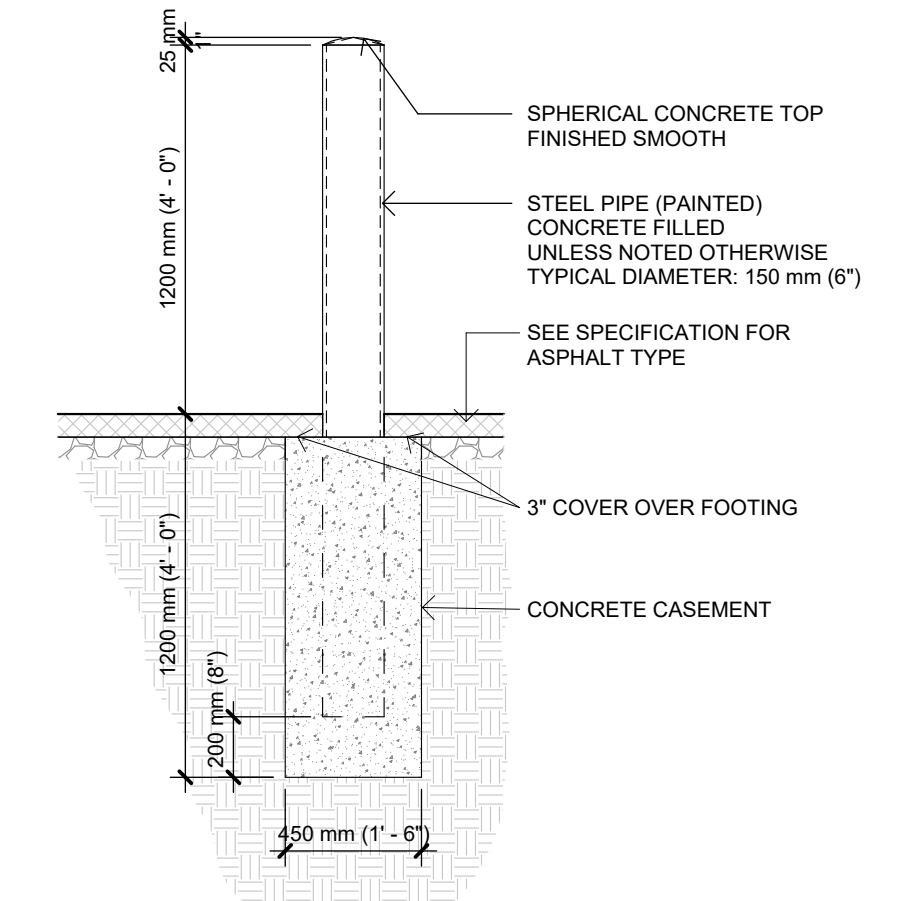


**3 TYPICAL BOLLARD DETAIL**  
A004 1 : 25

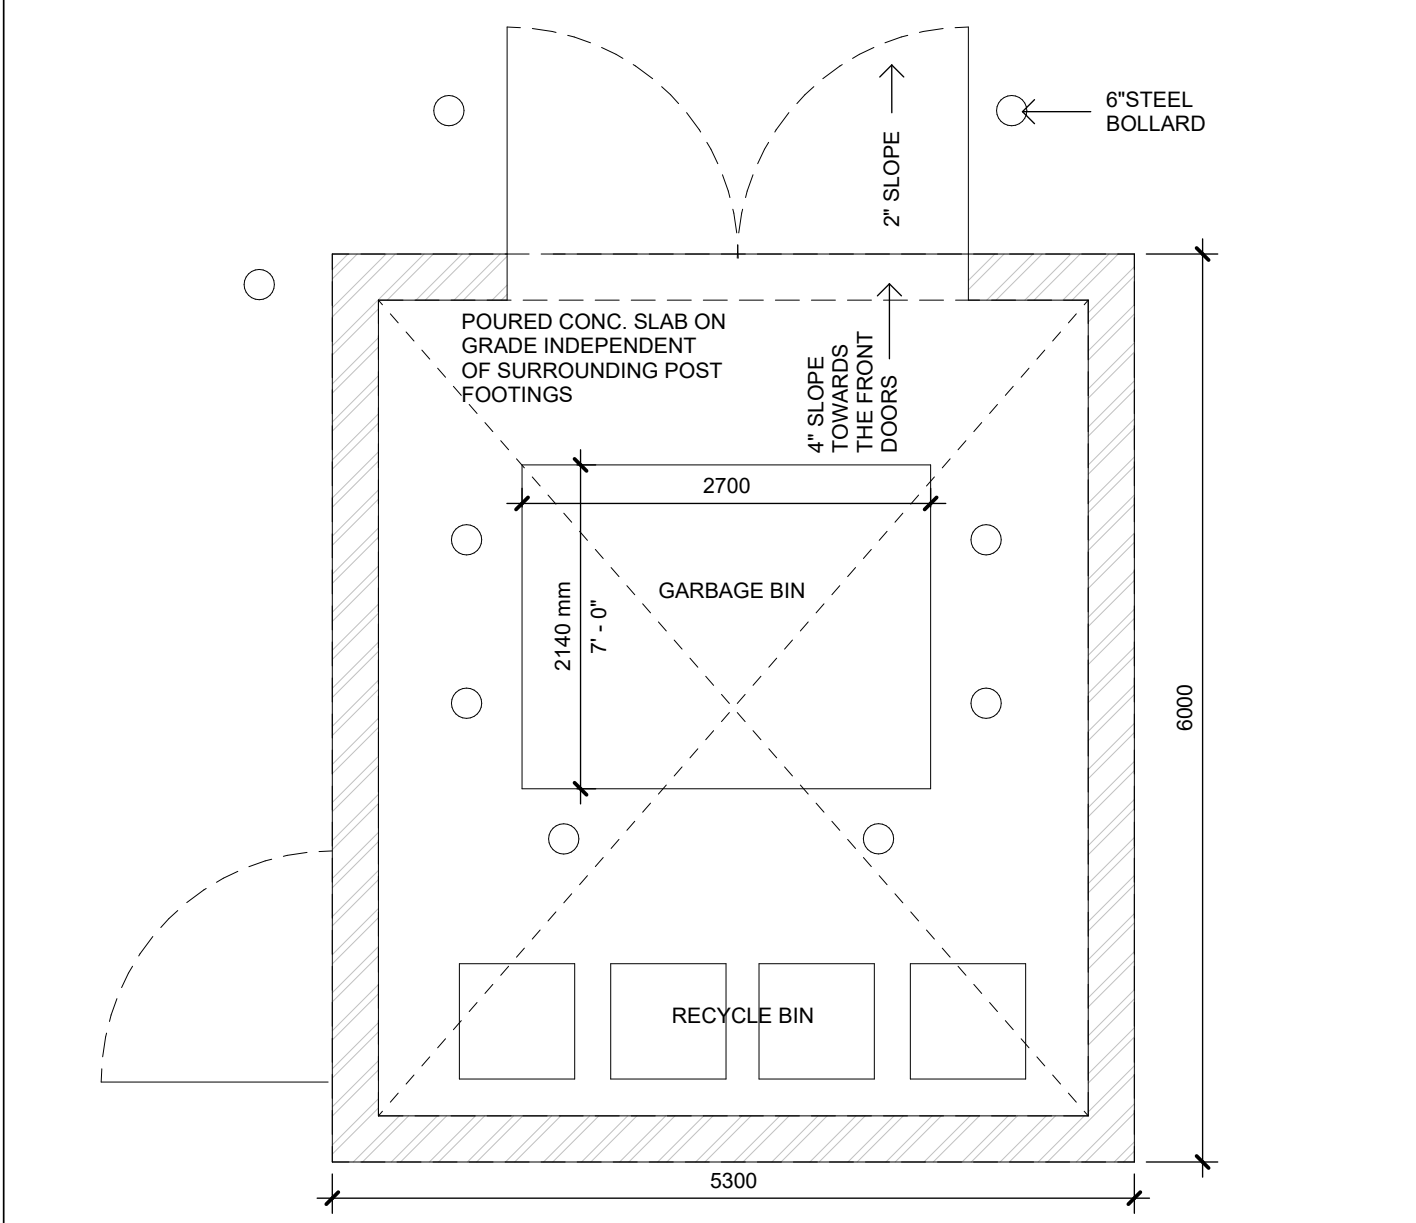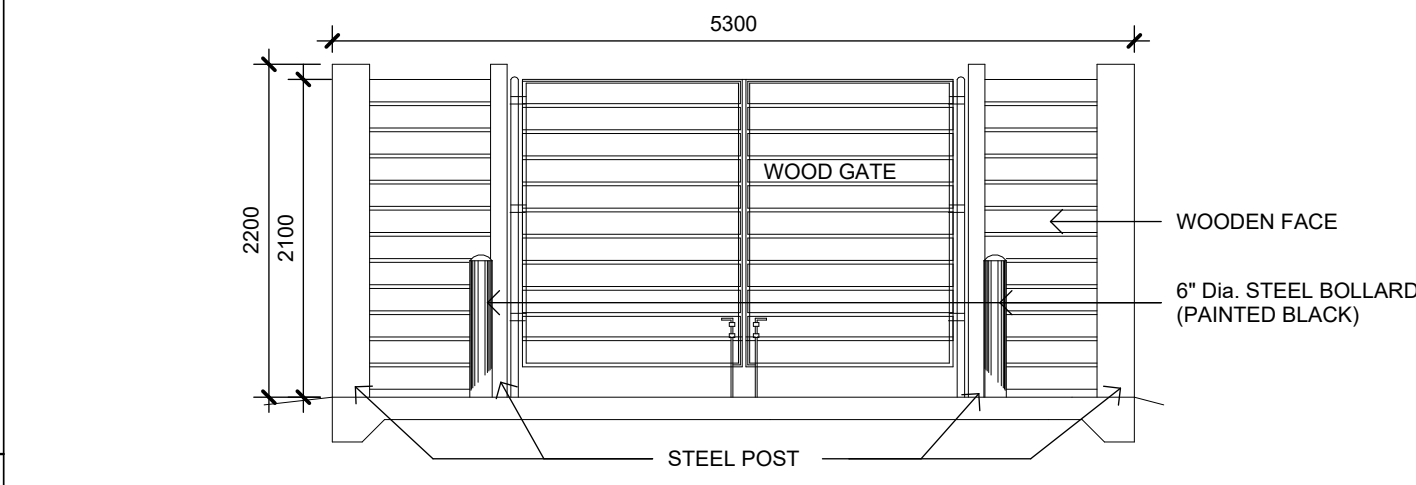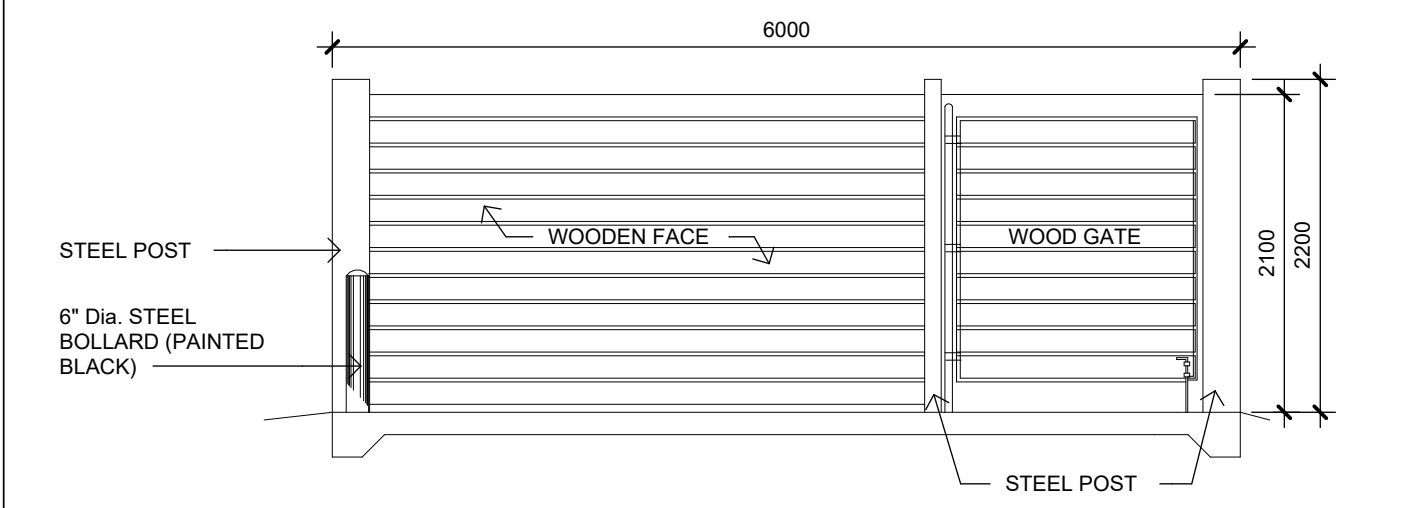


**5 GARBAGE ENCLOSURE PLAN AND ELEVATIONS**  
A004 1 : 50

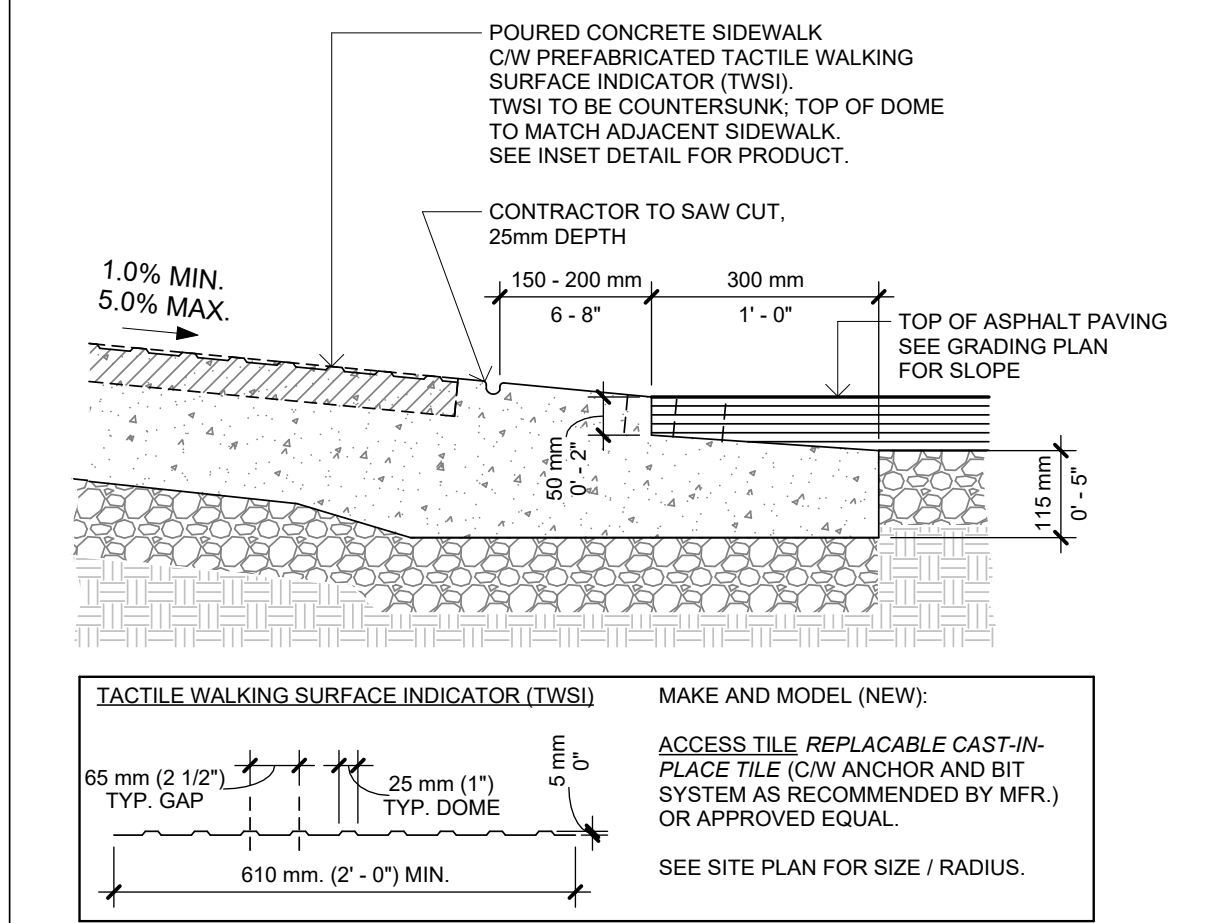

**2 ACCESSIBLE DROPPED CURB**  
A004 1 : 10

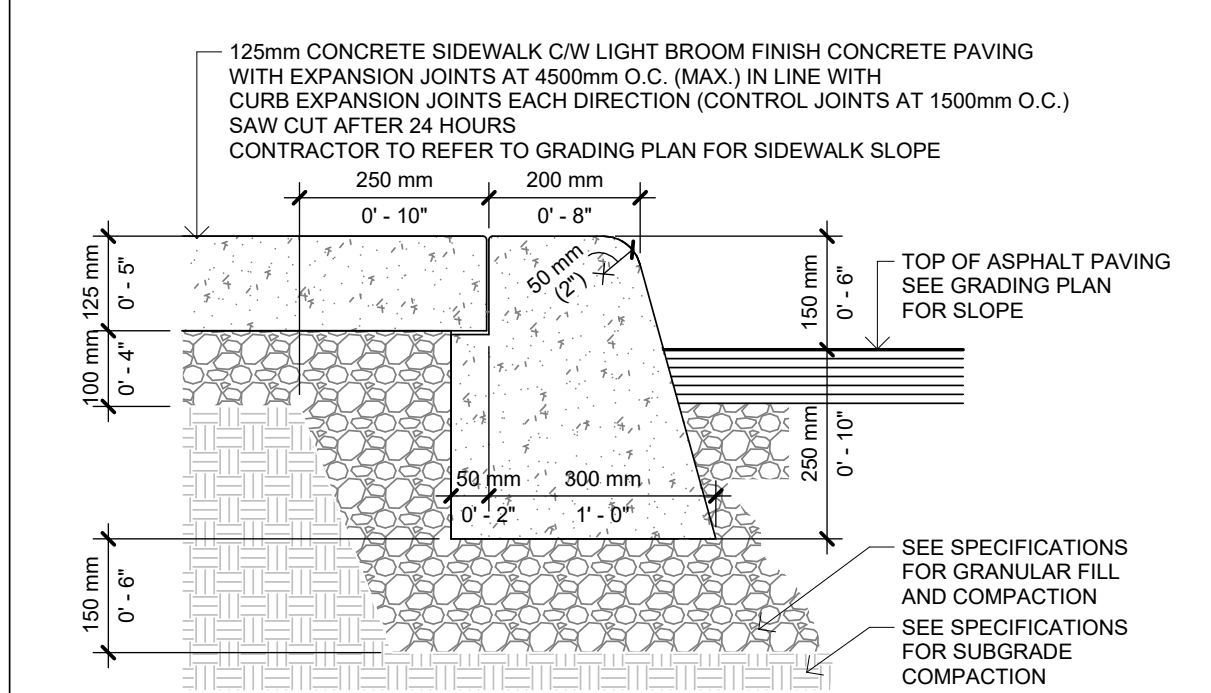

**1 TYPICAL CONCRETE CURB**  
A004 1 : 10

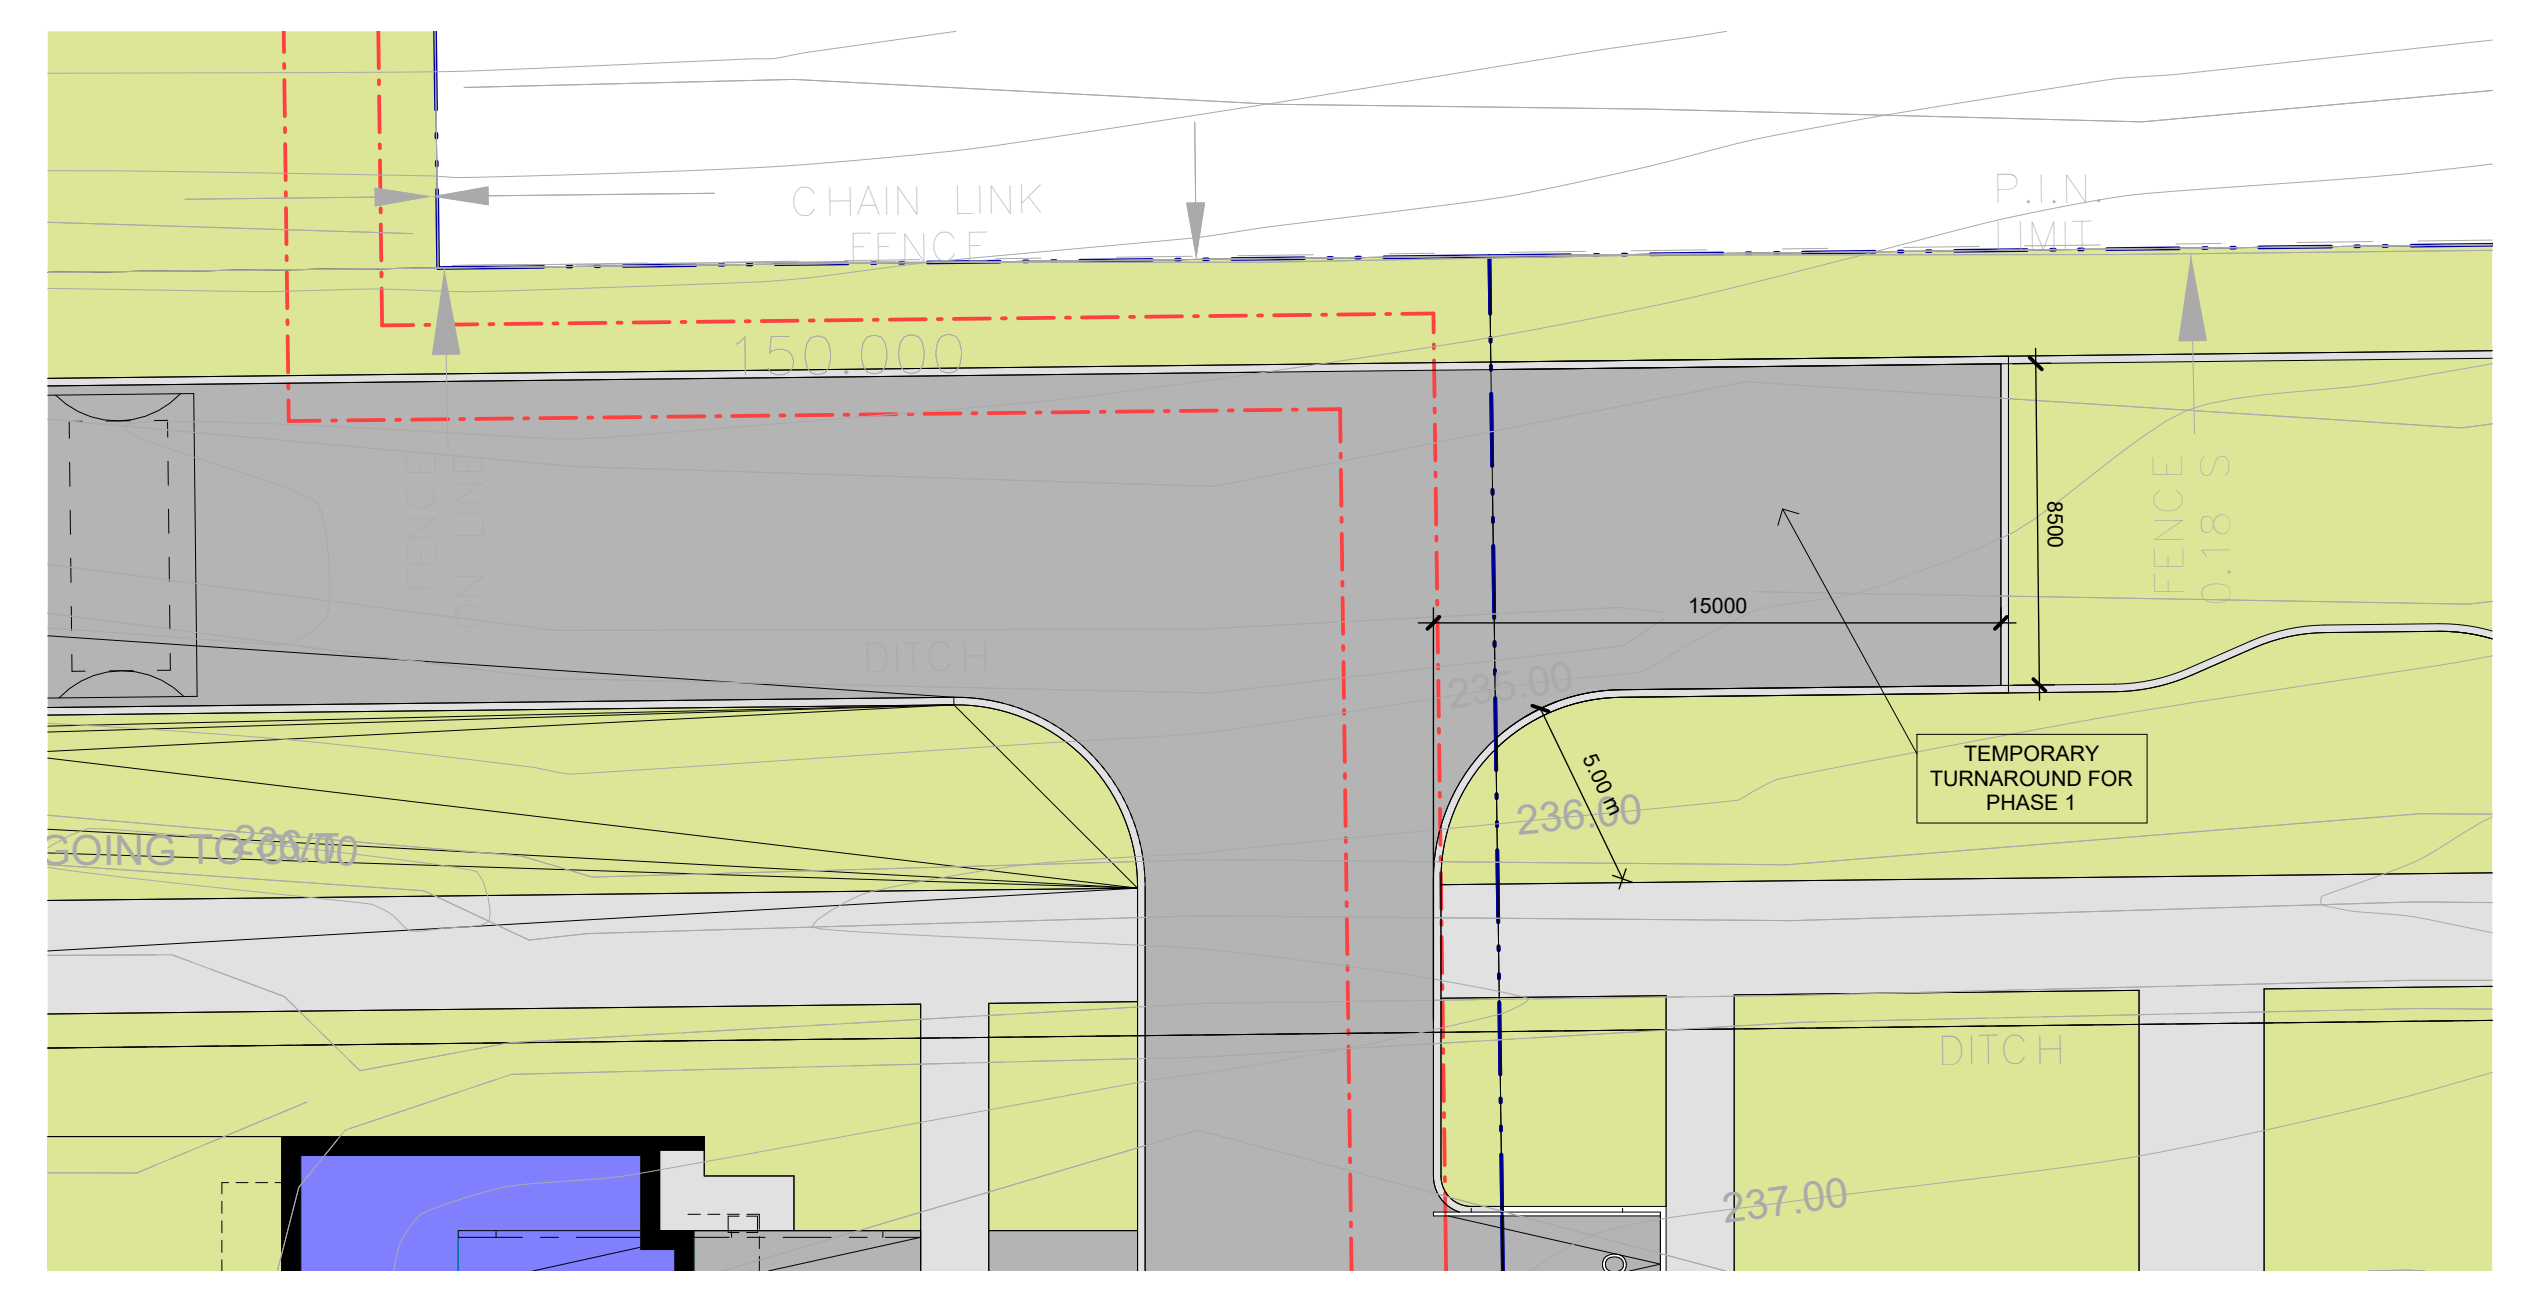

**6 TEMPOARY TURNAROUND FOR PHASE 1**  
A004 1 : 200

**OWEN SOUND SMART CENTRES**

10th STREET EAST &  
18th AVENUE EAST  
OWEN SOUND, ON

SHEET NAME

**SITE PLAN DETAILS**

START DATE	2022.09.12
DRAWN BY	SS
CHECKED BY	CMC / JM
SCALE	As indicated
PROJECT NO.	122038
DRAWING	

**A004**

C:\Users\kham\Documents\122038 - Owen Sound - SITE - R022 (2022.10.26) OPK CURRENT - Inseam\KOPK.rvt 2023-01-31 14:19:04 PM


NO.	ISSUED	DATE
1	DRAFT PACKAGE	2023-01-19
2	SPA SUBMISSION	2023-01-31

DO NOT SCALE DRAWINGS. USE ONLY DRAWINGS MARKED "ISSUED FOR CONSTRUCTION". VERIFY CONFIGURATIONS AND DIMENSIONS ON SITE BEFORE BEGINNING WORK. NOTIFY ARCHITECT IMMEDIATELY OF ANY ERRORS, OMISSIONS OR DISCREPANCIES.

CHAMBERLAIN ARCHITECT SERVICES LIMITED AND CHAMBERLAIN CONSTRUCTION SERVICES LIMITED HAVE SIMILAR OWNERSHIP.

CHAMBERLAIN ARCHITECT SERVICES LIMITED HAS COPYRIGHT. CONSTRUCTING A SUBSTANTIALLY SIMILAR BUILDING WITHOUT PERMISSION MAY INFRINGE THE COPYRIGHT OWNER'S RIGHTS. MAKING MINOR CHANGES TO PLANS DOES NOT NECESSARILY AVOID COPYRIGHT INFRINGEMENT. INNOCENT INFRINGEMENT IS NOT A DEFENSE TO COPYRIGHT INFRINGEMENT. ©

SEAL

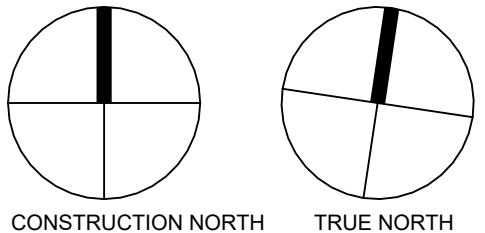

**OWEN SOUND SMART CENTRES**

10th STREET EAST &  
18th AVENUE EAST  
OWEN SOUND, ON

SHEET NAME

**BLOCK 1 FLOOR PLANS**

START DATE 2022.09.12

DRAWN BY HK

CHECKED BY CMC


SCALE 1 : 100

PROJECT NO. 122038


DRAWING

**A101**


C:\Users\hkarim\Documents\122038 - Owen Sound - SITE - R2022 (2022.10.26) OPA CURRENT - hkarim\hopp.rvt 2023-01-31 4:15:08 PM

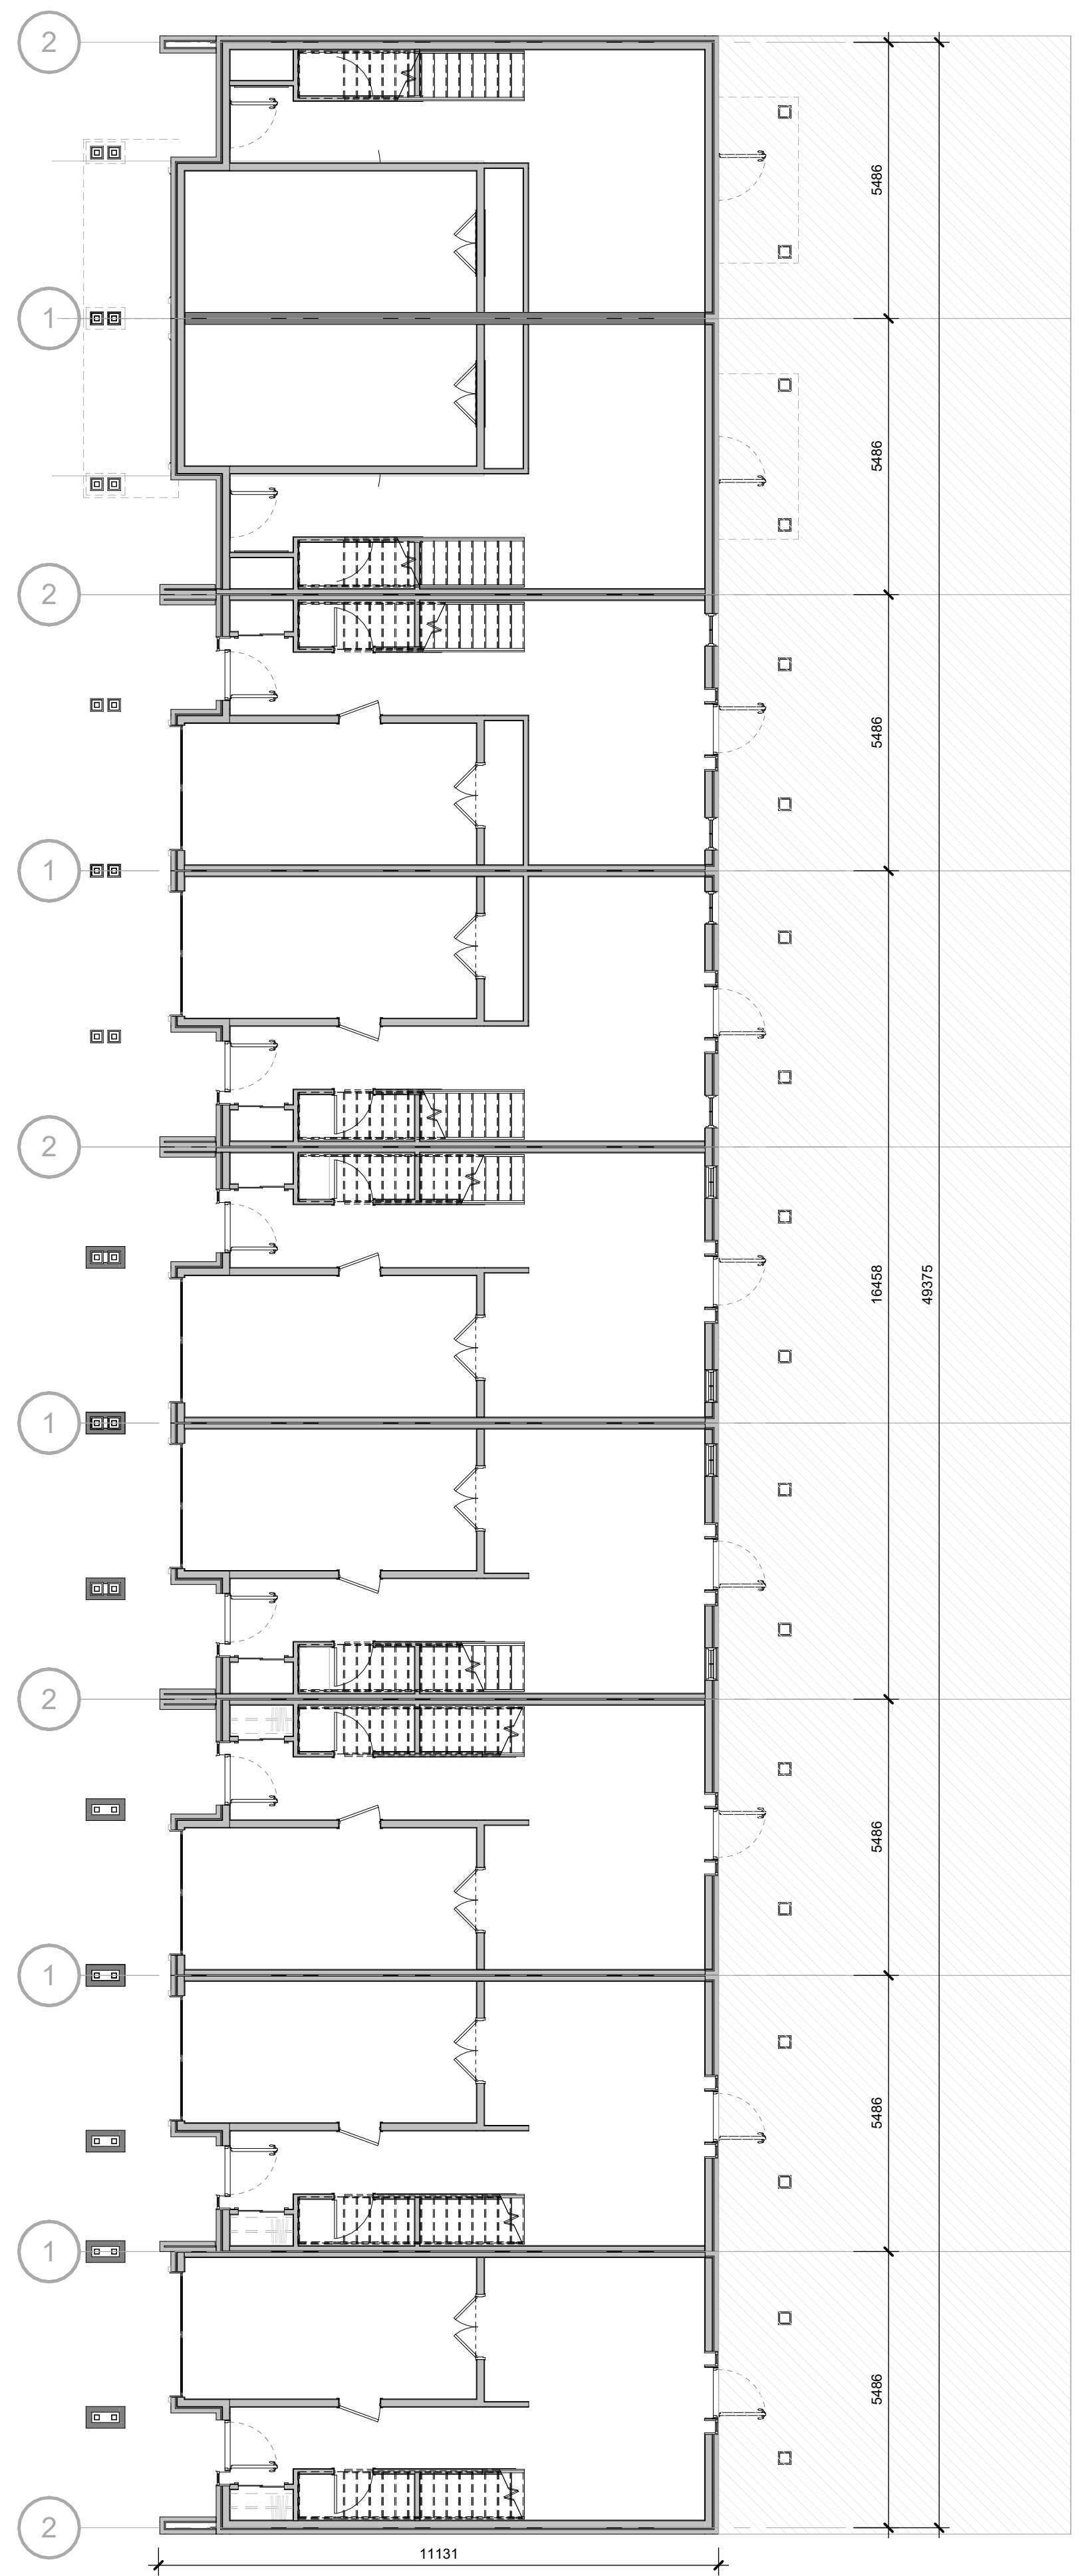

**1** BLOCK 1 - LEVEL 1  
A101 1 : 100

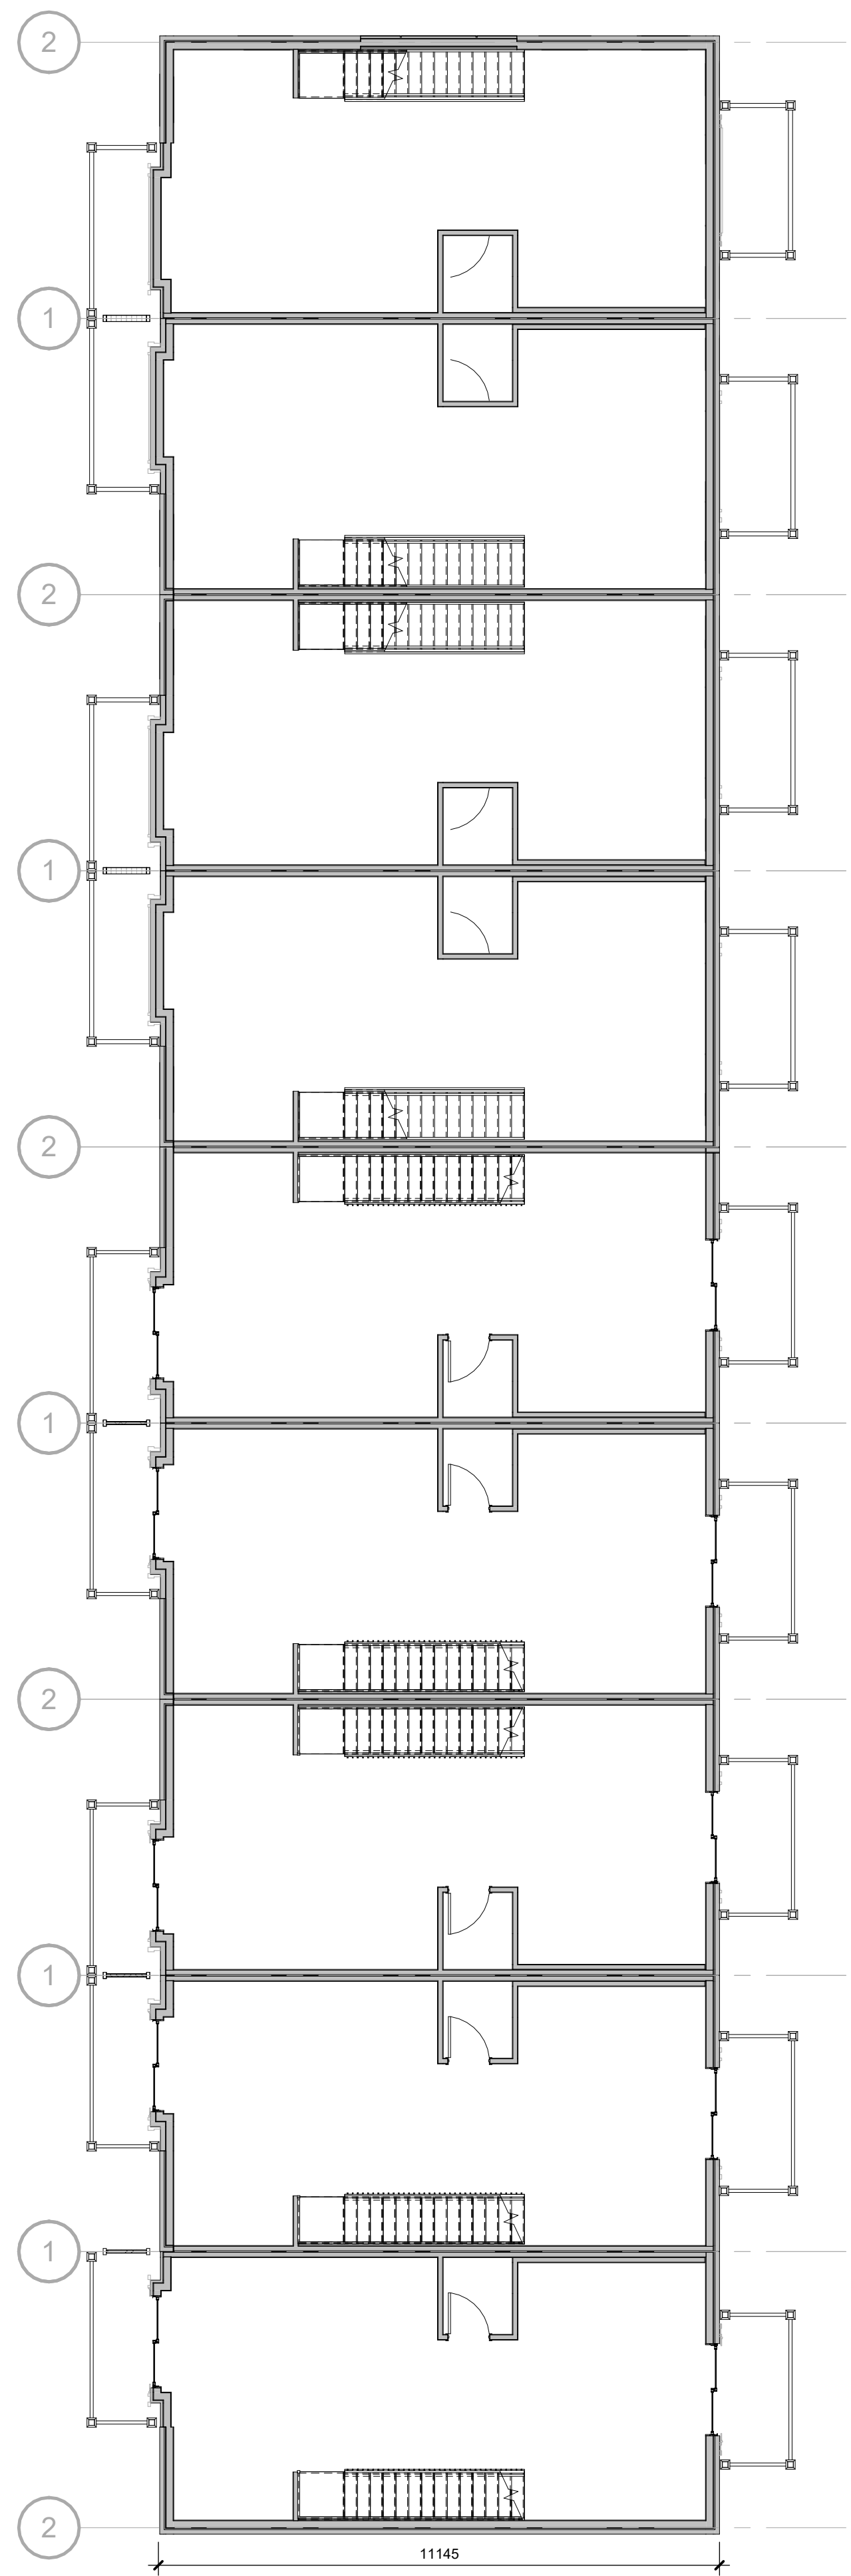

**2** BLOCK 1 - LEVEL 2  
A101 1 : 100

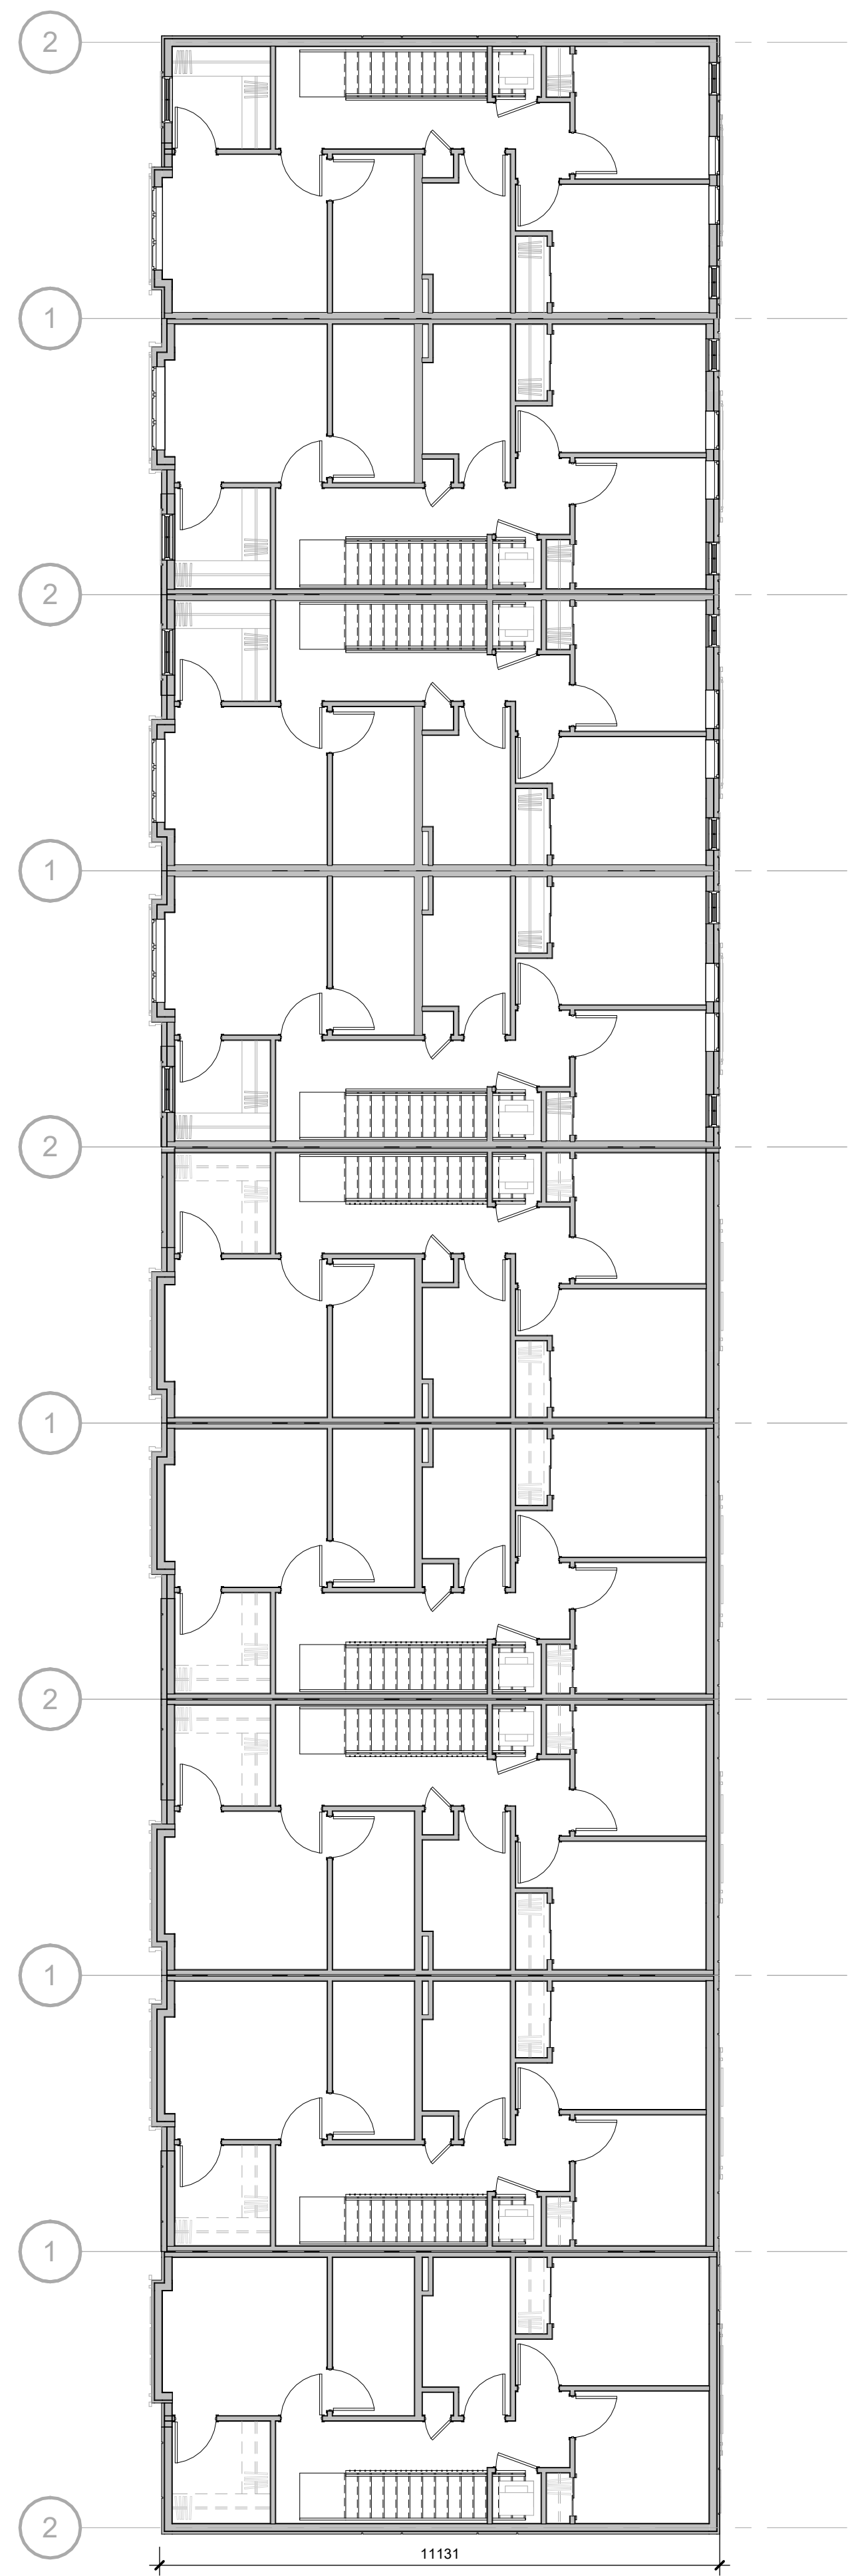


**3** BLOCK 1 - LEVEL 3  
A101 1 : 100

NO.	ISSUED	DATE
1	CLIENT REVIEW	?
2	DRAFT PACKAGE	2023-01-19
3	SPA SUBMISSION	2023-01-31




**1 BLOCK 1 - FRONT ELEVATION**  
A101A 1 : 100

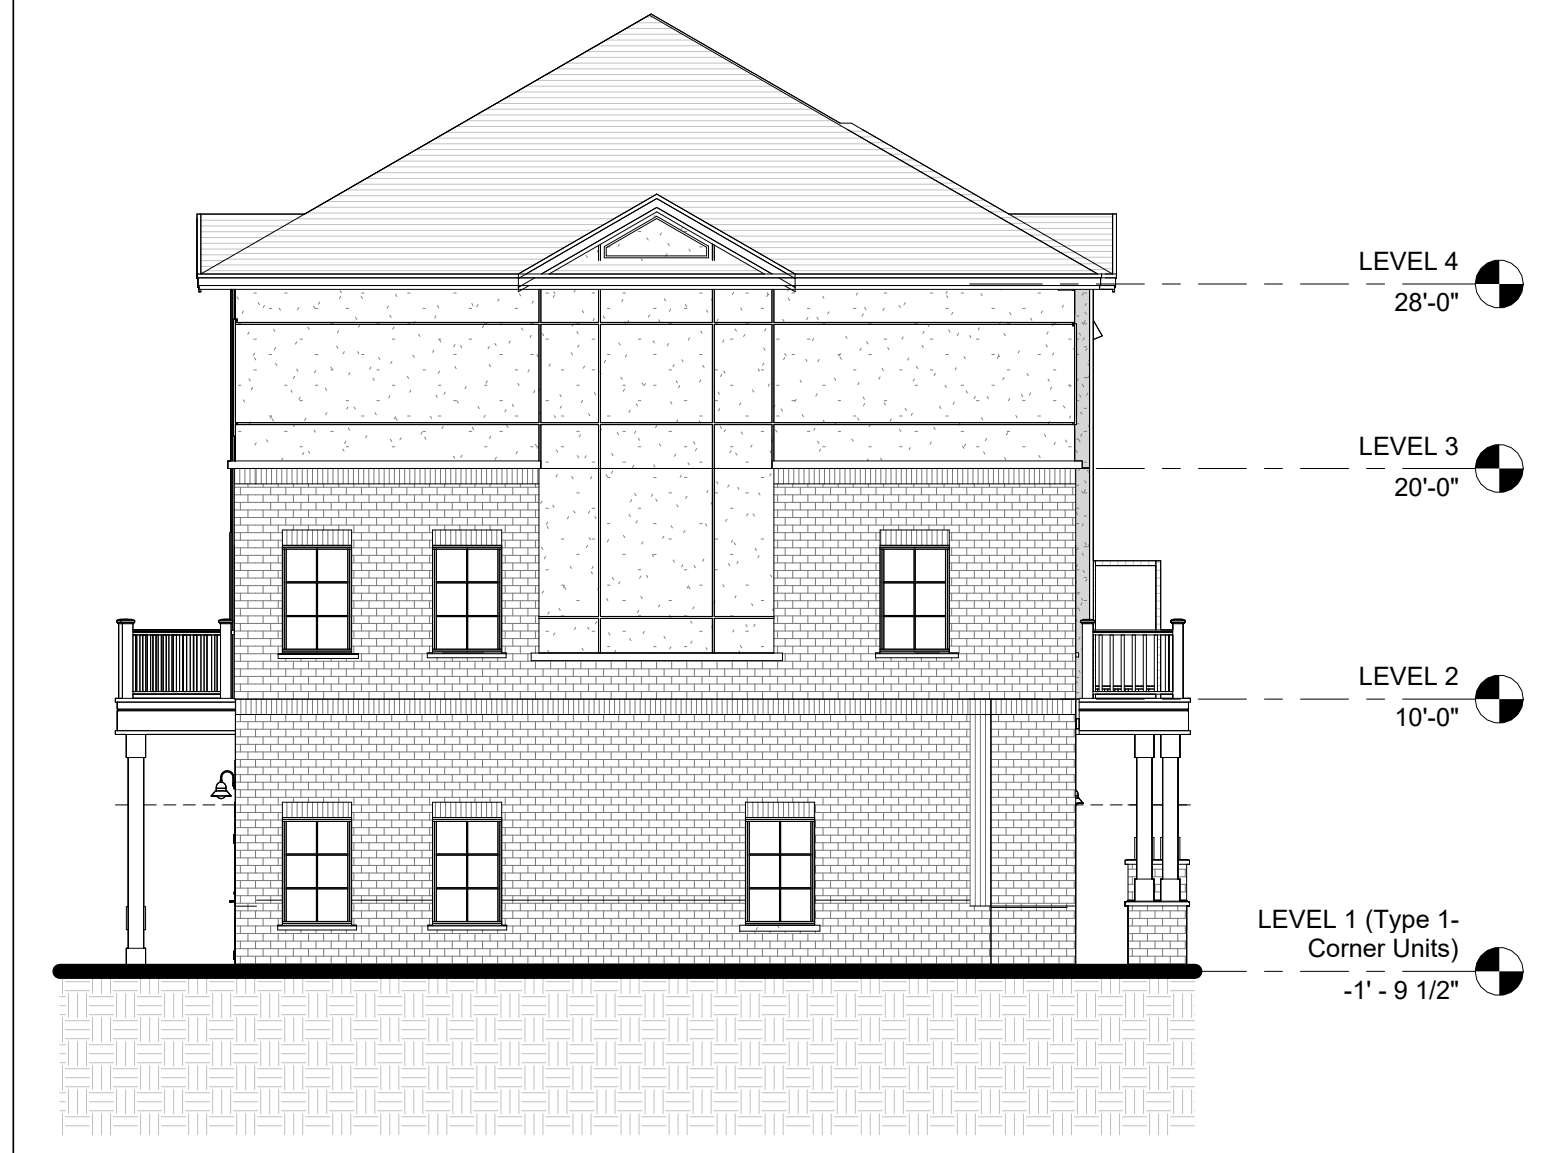

**3 BLOCK 1 - LEFT ELEVATION**  
A101A 1 : 100



**2 BLOCK 1 - REAR ELEVATION**  
A101A 1 : 100

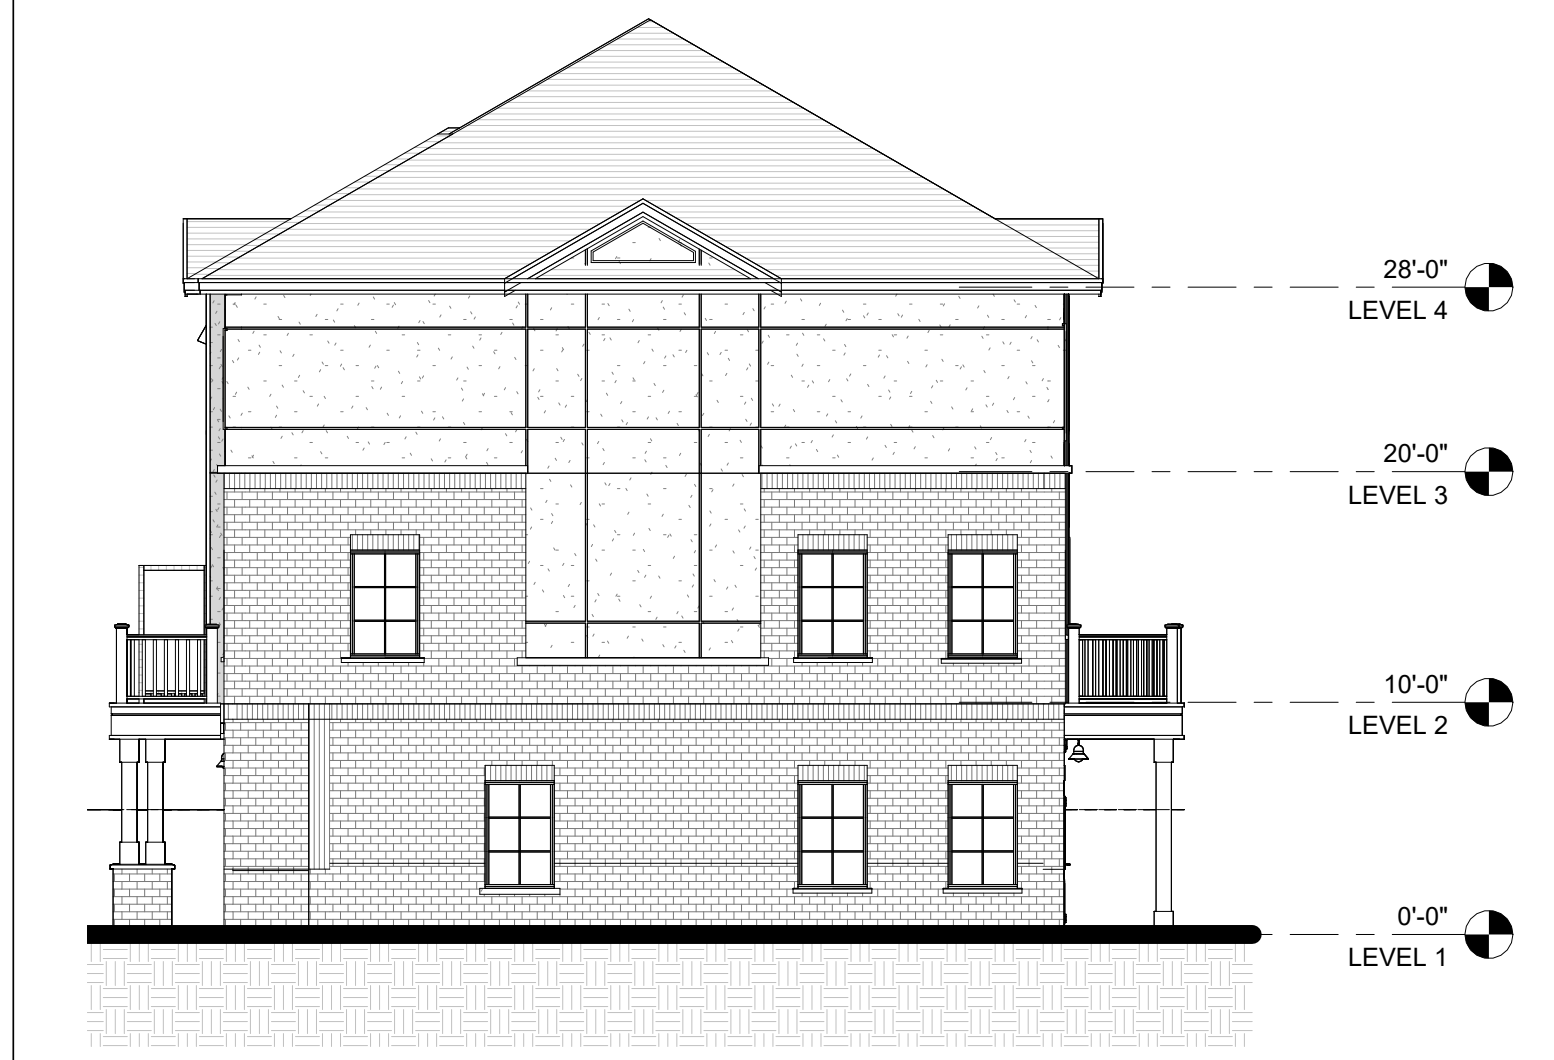

**4 BLOCK 1 - RIGHT ELEVATION**  
A101A 1 : 100

DO NOT SCALE DRAWINGS. USE ONLY DRAWINGS MARKED "ISSUED FOR CONSTRUCTION". VERIFY CONFIGURATIONS AND DIMENSIONS ON SITE BEFORE BEGINNING WORK. NOTIFY ARCHITECT IMMEDIATELY OF ANY ERRORS, OMISSIONS OR DISCREPANCIES.

CHAMBERLAIN ARCHITECT SERVICES LIMITED AND CHAMBERLAIN CONSTRUCTION SERVICES LIMITED HAVE SIMILAR OWNERSHIP.

CHAMBERLAIN ARCHITECT SERVICES LIMITED HAS COPYRIGHT. CONSTRUCTING A SUBSTANTIALLY SIMILAR BUILDING WITHOUT PERMISSION MAY INFRINGE THE COPYRIGHT OWNER'S RIGHTS. MAKING MINOR CHANGES TO PLANS DOES NOT NECESSARILY AVOID COPYRIGHT INFRINGEMENT. INNOCENT INFRINGEMENT IS NOT A DEFENSE TO COPYRIGHT INFRINGEMENT. ©

SEAL

**OWEN SOUND SMART CENTRES**

10th STREET EAST &  
18th AVENUE EAST  
OWEN SOUND, ON

SHEET NAME

**BLOCK 1 ELEVATIONS**

START DATE	2022.09.12
DRAWN BY	HK
CHECKED BY	CMC
SCALE	1 : 100
PROJECT NO.	122038

DRAWING

**A101A**

C:\Users\khamr\Documents\122038 - Owen Sound - SITE - R022 (2022.10.26) OPA CURRENT - Insetm\NOPP.rvt 2023-01-31 4:18:31 PM




NO.	ISSUED	DATE
1	DRAFT PACKAGE	2023-01-19
2	SPA SUBMISSION	2023-01-31

DO NOT SCALE DRAWINGS. USE ONLY DRAWINGS MARKED "ISSUED FOR CONSTRUCTION". VERIFY CONFIGURATIONS AND DIMENSIONS ON SITE BEFORE BEGINNING WORK. NOTIFY ARCHITECT IMMEDIATELY OF ANY ERRORS, OMISSIONS OR DISCREPANCIES.

CHAMBERLAIN ARCHITECT SERVICES LIMITED AND CHAMBERLAIN CONSTRUCTION SERVICES LIMITED HAVE SIMILAR OWNERSHIP.

CHAMBERLAIN ARCHITECT SERVICES LIMITED HAS COPYRIGHT. CONSTRUCTING A SUBSTANTIALLY SIMILAR BUILDING WITHOUT PERMISSION MAY INFRINGE THE COPYRIGHT OWNER'S RIGHTS. MAKING MINOR CHANGES TO PLANS DOES NOT NECESSARILY AVOID COPYRIGHT INFRINGEMENT. INNOCENT INFRINGEMENT IS NOT A DEFENSE TO COPYRIGHT INFRINGEMENT. ©

SEAL

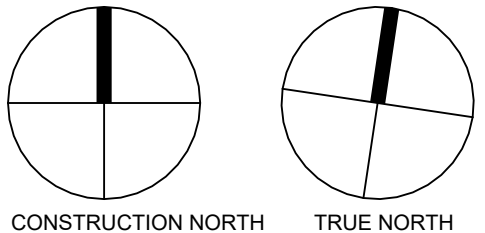

**OWEN SOUND SMART CENTRES**

10th STREET EAST &  
18th AVENUE EAST  
OWEN SOUND, ON

SHEET NAME

**BLOCK 2 FLOOR PLANS**

START DATE 2022.09.12

DRAWN BY HK

CHECKED BY CMC


SCALE 1 : 100

PROJECT NO. 122038


DRAWING

**A102**


C:\Users\sharmad\Documents\122038 - Owen Sound - SITE - R2022 (2022.10.26) OPA CURRENT - InarmHOPP.rvt 2023-01-31 4:15:38 PM

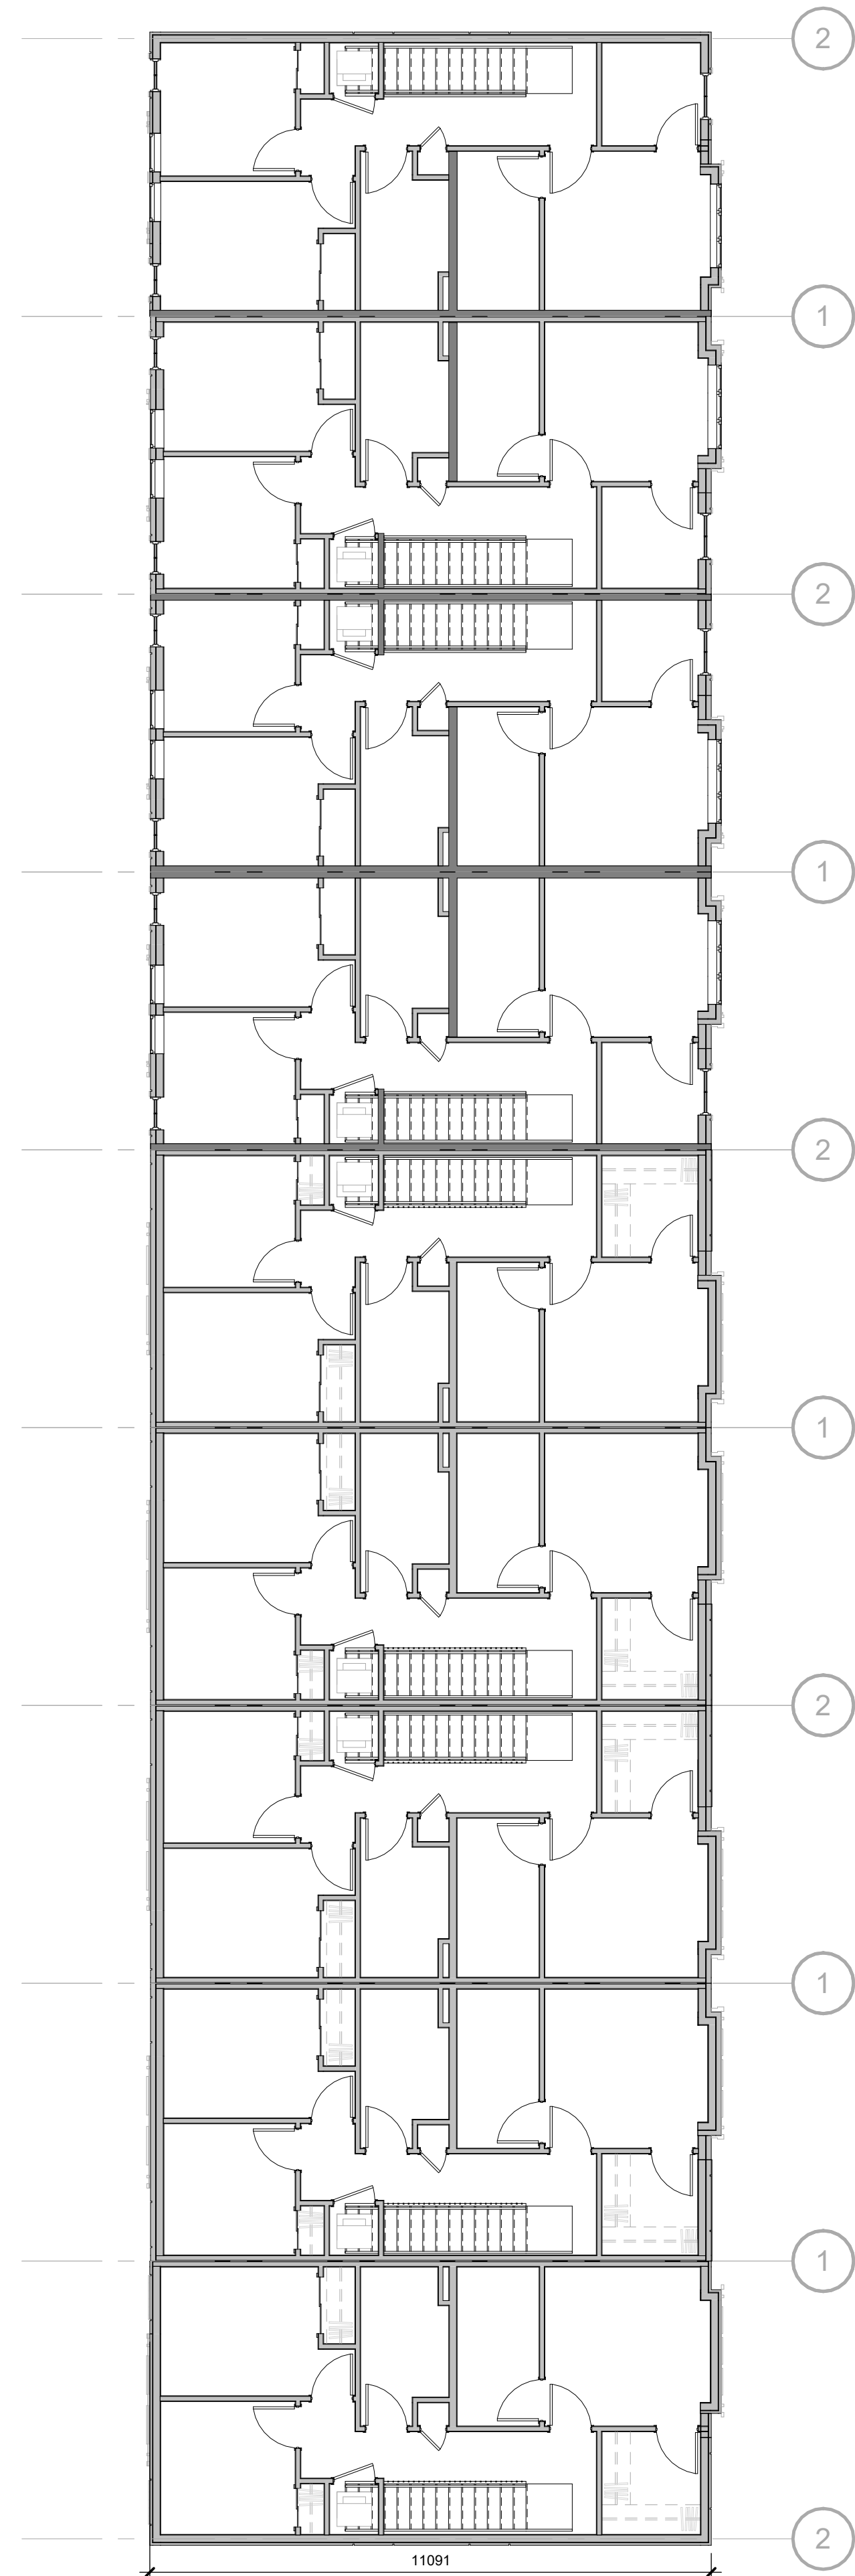

**3 BLOCK 2 - LEVEL 3**  
A102 1 : 100

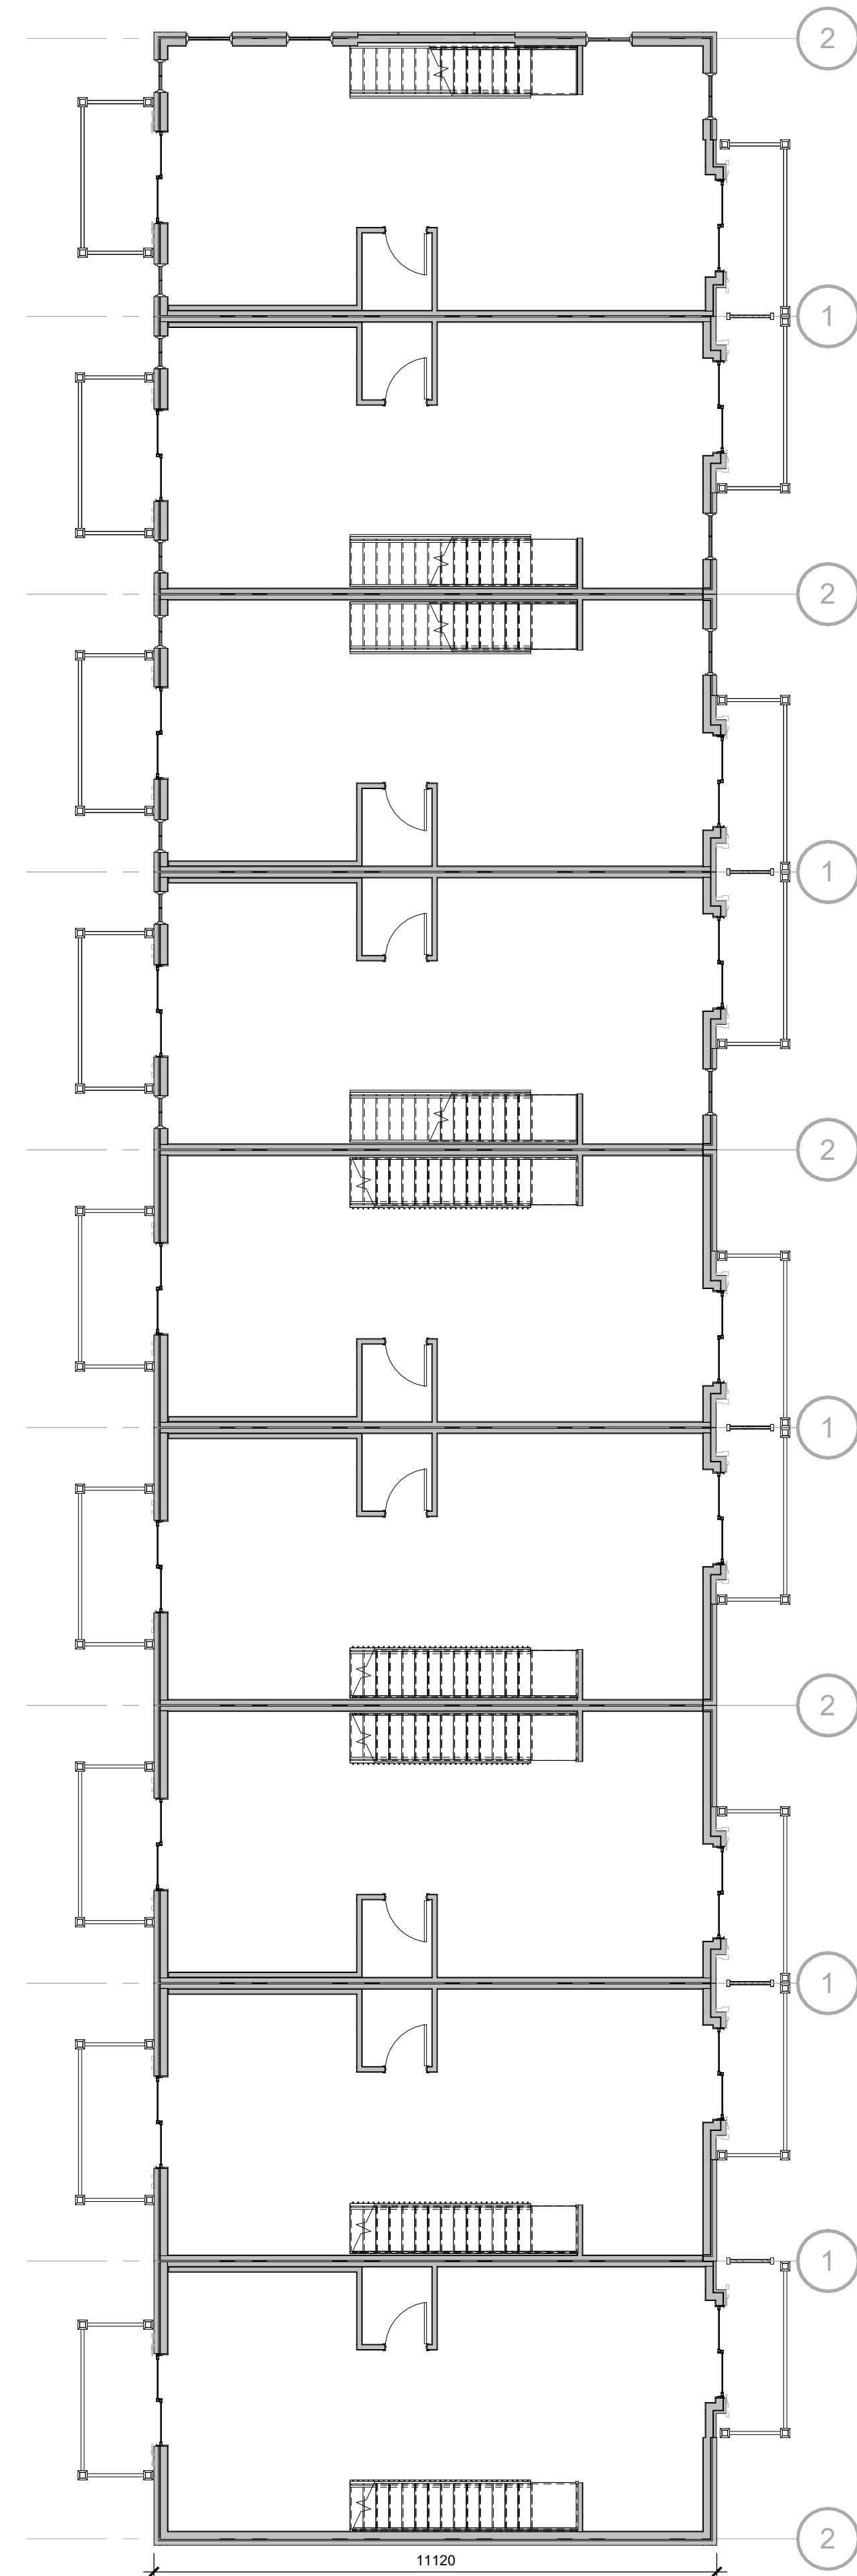

**2 BLOCK 2 - LEVEL 2**  
A102 1 : 100

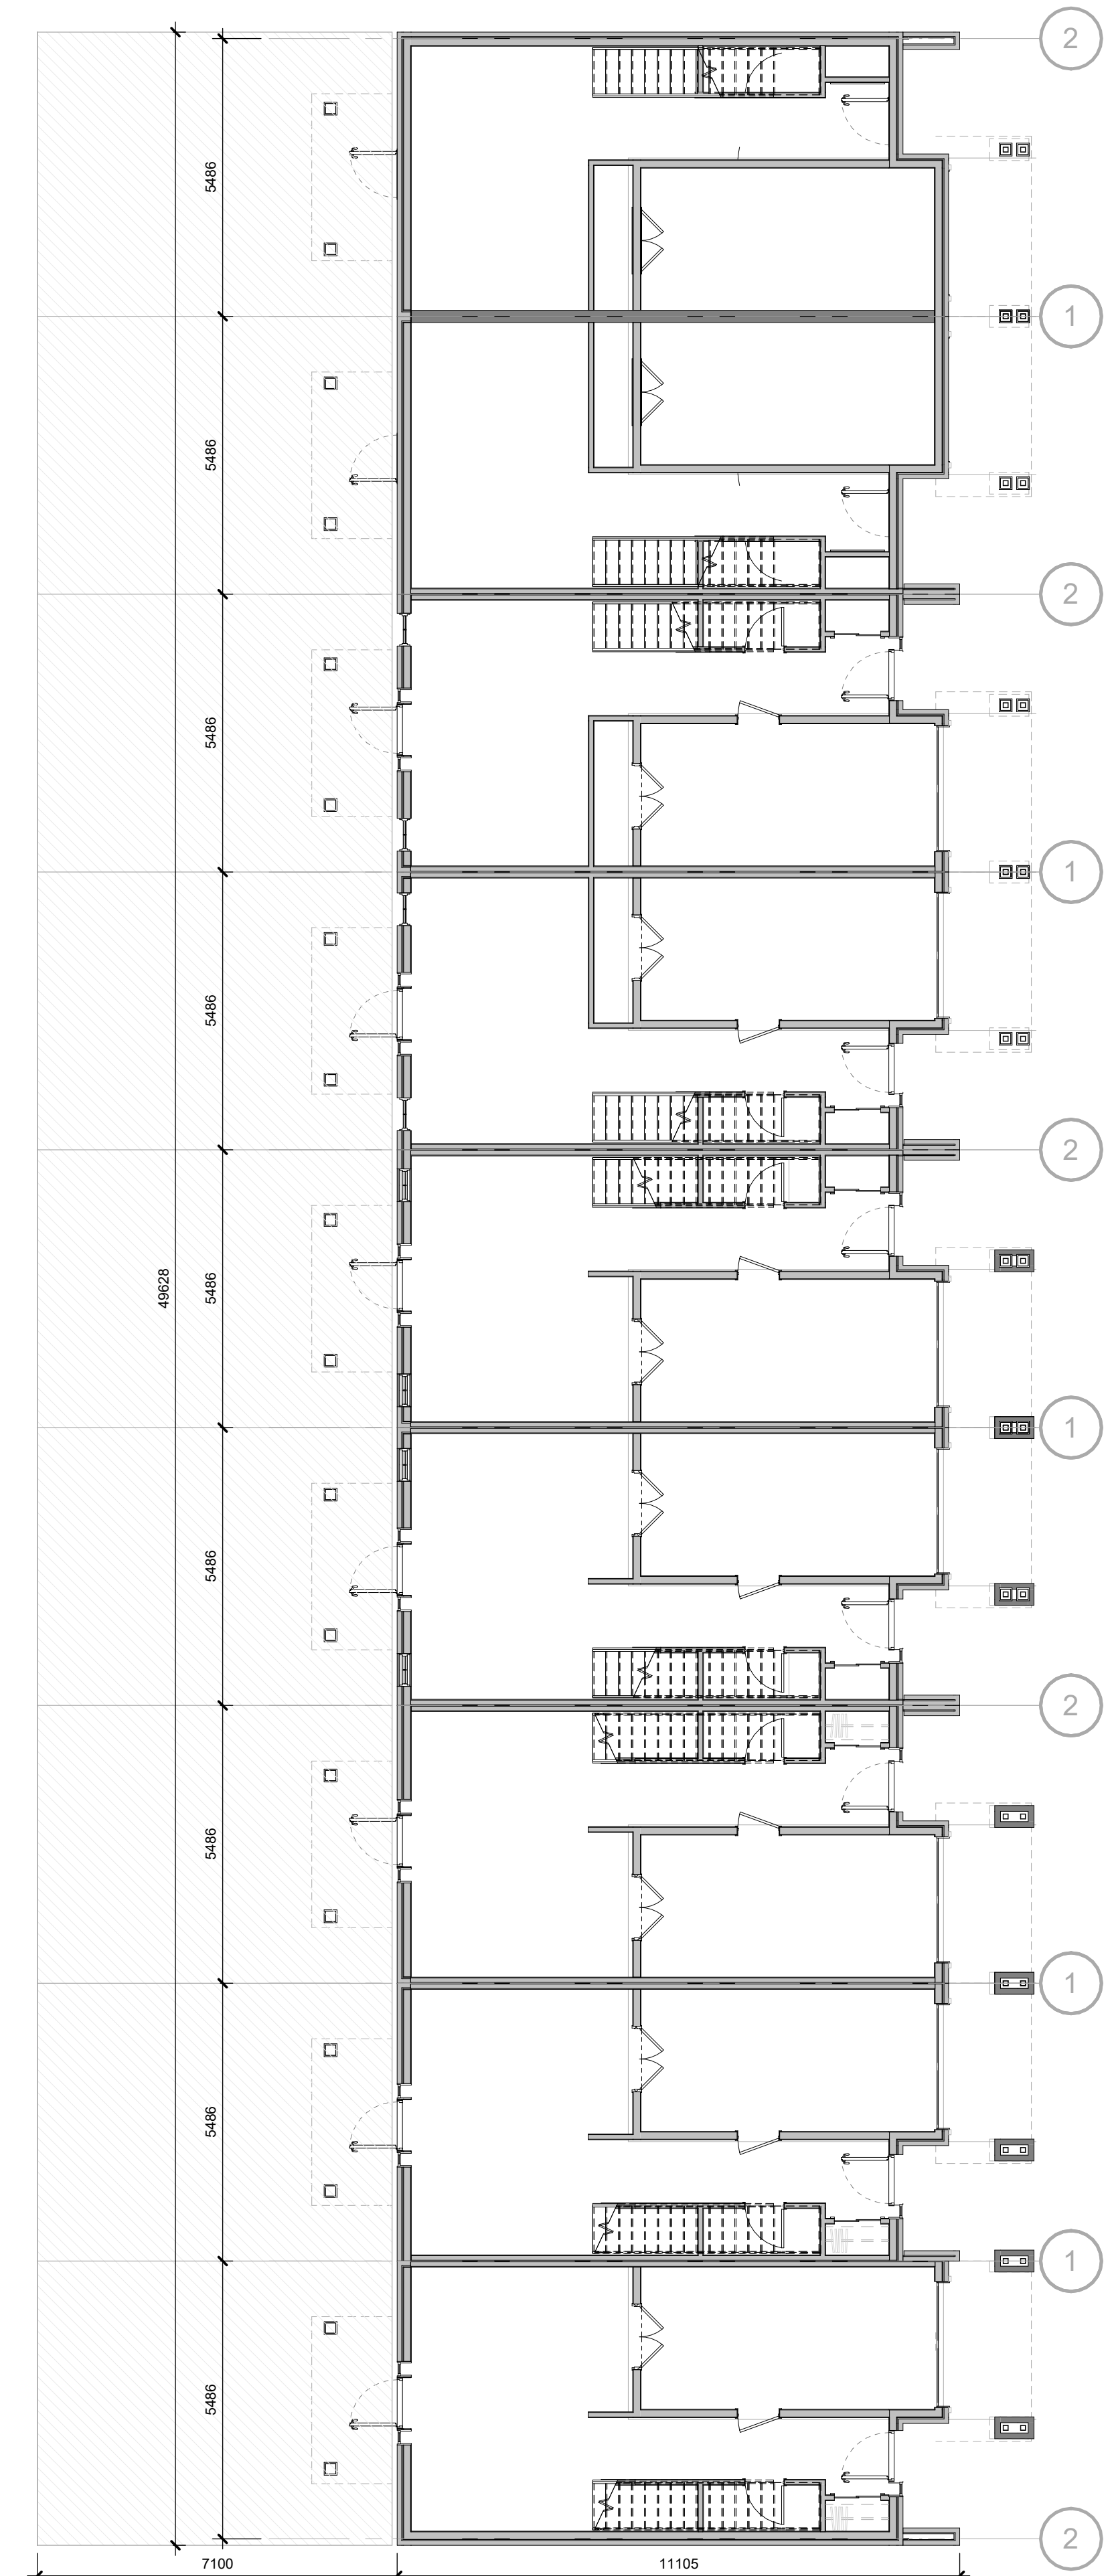


**1 BLOCK 2 - LEVEL 1**  
A102 1 : 100

NO.	ISSUED	DATE
1	CLIENT REVIEW	?
2	DRAFT PACKAGE	2023-01-19
3	SFA SUBMISSION	2023-01-31




**1 BLOCK 2 - FRONT ELEVATION**  
A102A 1 : 100

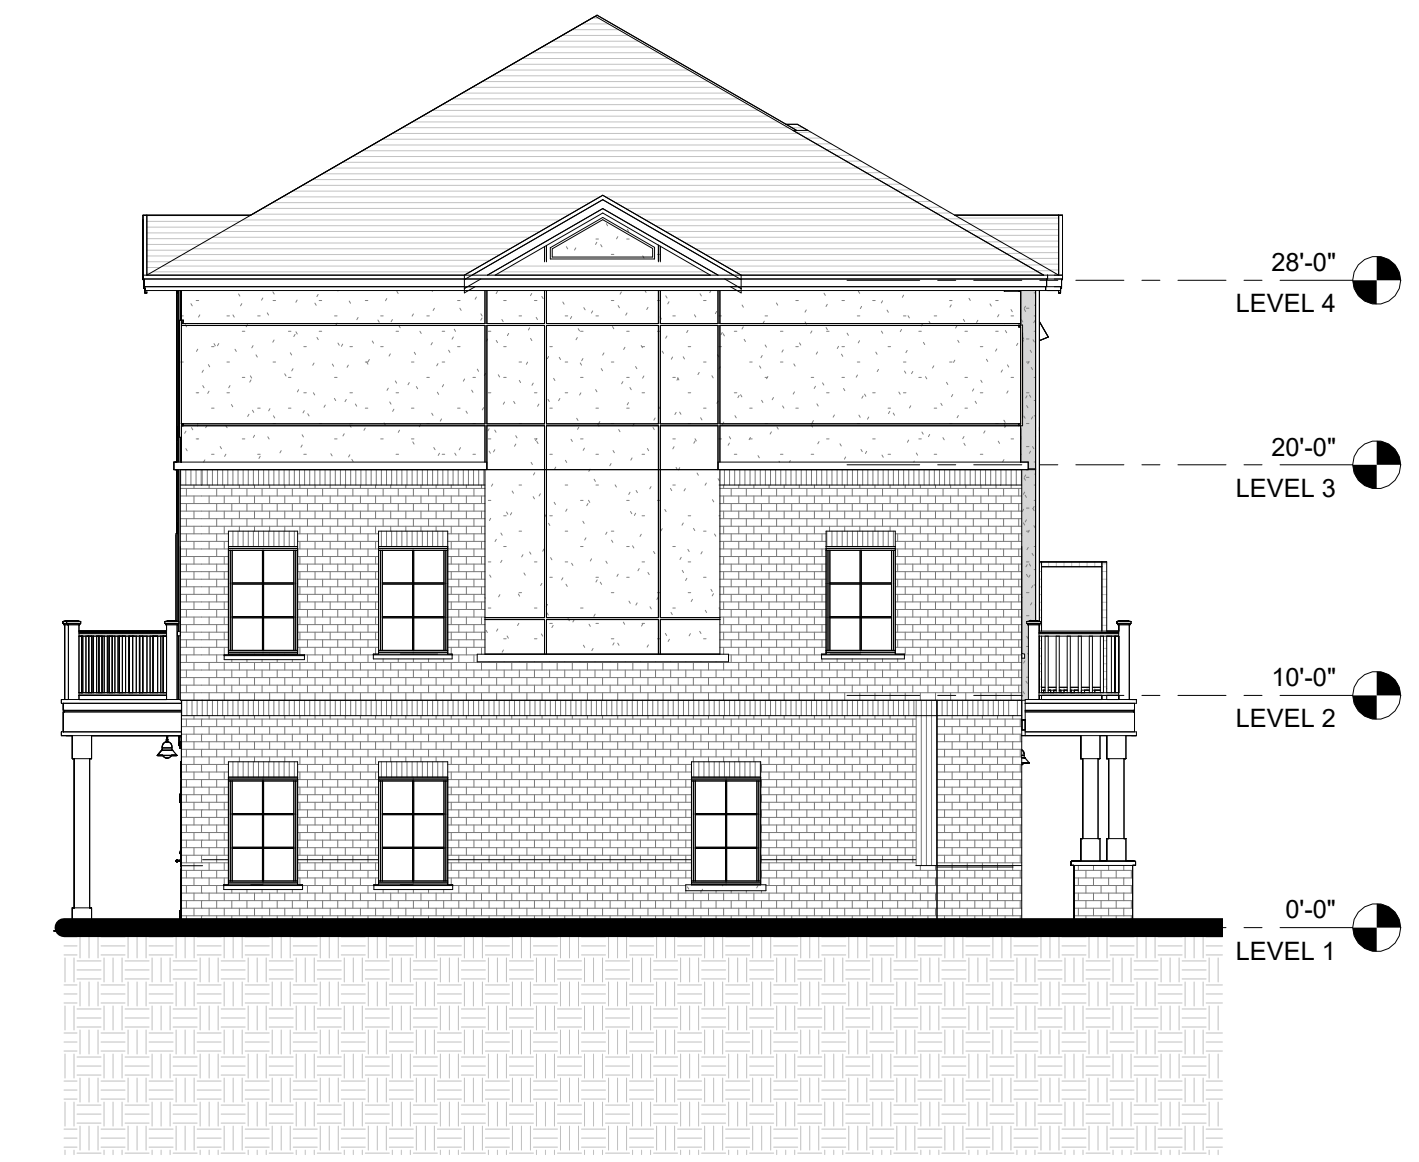

**2 BLOCK 2 - LEFT ELEVATION**  
A102A 1 : 100



**3 BLOCK 2 - REAR ELEVATION**  
A102A 1 : 100

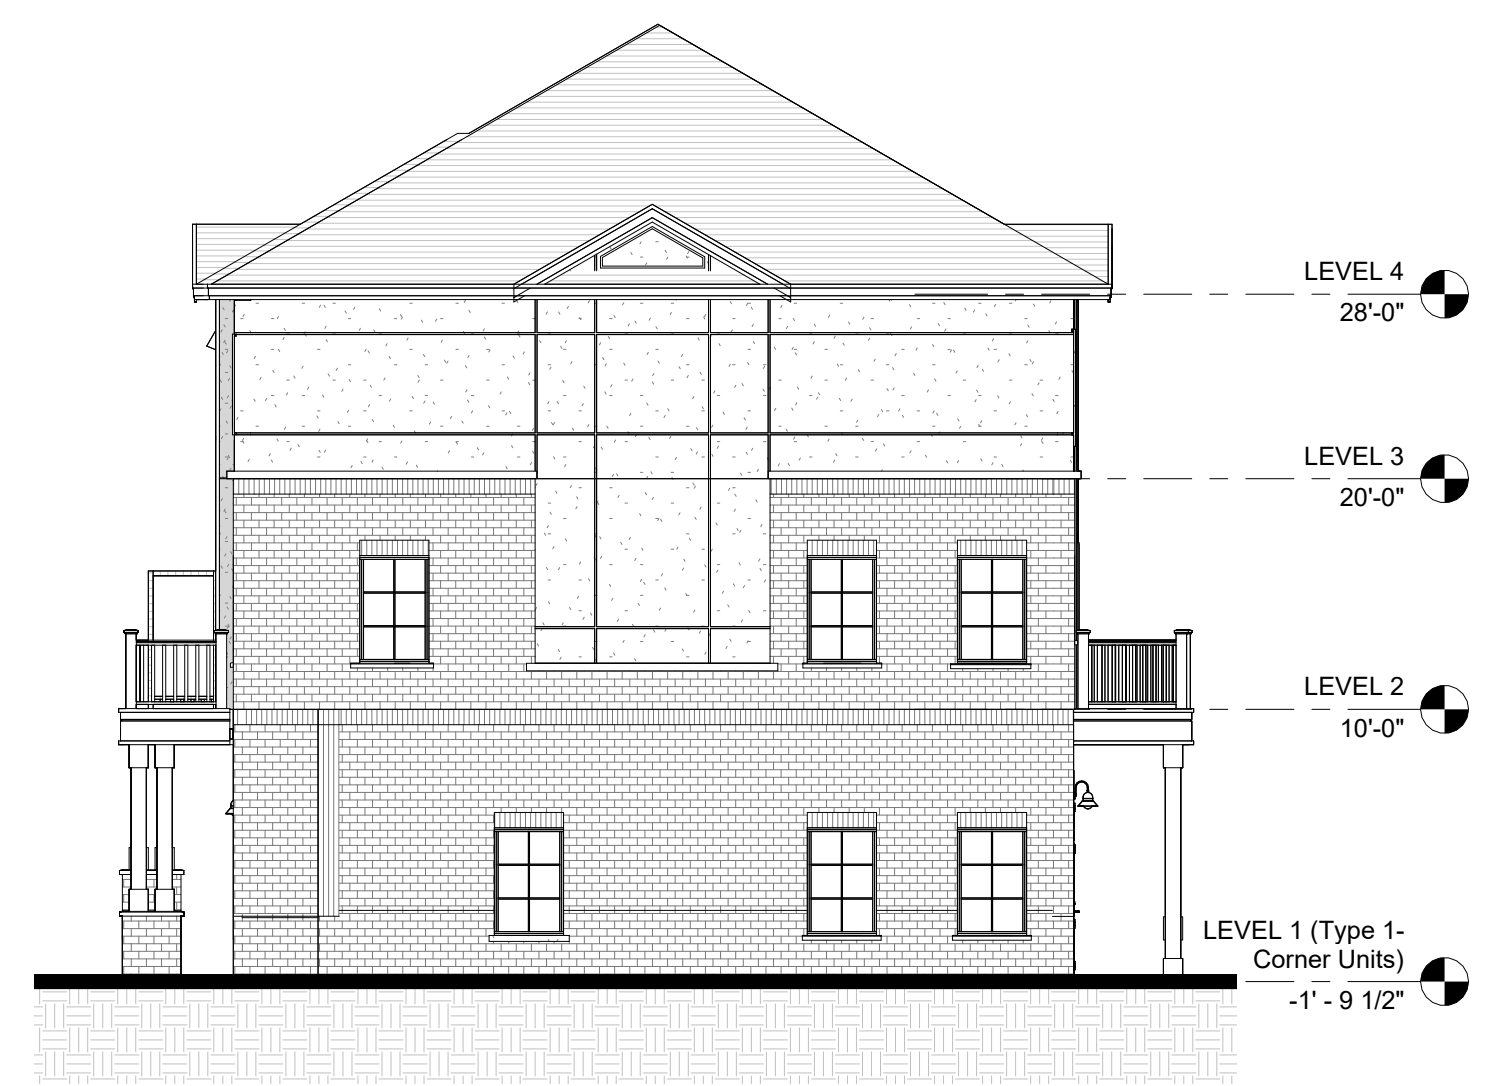

**4 BLOCK 2 - RIGHT ELEVATION**  
A102A 1 : 100

DO NOT SCALE DRAWINGS. USE ONLY DRAWINGS MARKED "ISSUED FOR CONSTRUCTION". VERIFY CONFIGURATIONS AND DIMENSIONS ON SITE BEFORE BEGINNING WORK. NOTIFY ARCHITECT IMMEDIATELY OF ANY ERRORS, OMISSIONS OR DISCREPANCIES.

CHAMBERLAIN ARCHITECT SERVICES LIMITED AND CHAMBERLAIN CONSTRUCTION SERVICES LIMITED HAVE SIMILAR OWNERSHIP.

CHAMBERLAIN ARCHITECT SERVICES LIMITED HAS COPYRIGHT. CONSTRUCTING A SUBSTANTIALLY SIMILAR BUILDING WITHOUT PERMISSION MAY INFRINGE THE COPYRIGHT OWNER'S RIGHTS. MAKING MINOR CHANGES TO PLANS DOES NOT NECESSARILY AVOID COPYRIGHT INFRINGEMENT. INNOCENT INFRINGEMENT IS NOT A DEFENSE TO COPYRIGHT INFRINGEMENT. ©

SEAL

**OWEN SOUND  
SMART CENTRES**

10th STREET EAST &  
18th AVENUE EAST  
OWEN SOUND, ON

SHEET NAME

**BLOCK 2  
ELEVATIONS**

START DATE	2022.09.12
DRAWN BY	HK
CHECKED BY	CMC
SCALE	1 : 100
PROJECT NO.	122038

DRAWING

**A102A**

C:\Users\hskem\Documents\122038 - Owen Sound - SITE - R022 (2022.10.26) OPCS CURRENT - Inseam\HOPP.rvt 2023-01-31 4:18:23 PM


NO.	ISSUED	DATE
1	DRAFT PACKAGE	2023-01-19
2	SPA SUBMISSION	2023-01-31

DO NOT SCALE DRAWINGS. USE ONLY DRAWINGS MARKED "ISSUED FOR CONSTRUCTION". VERIFY CONFIGURATIONS AND DIMENSIONS ON SITE BEFORE BEGINNING WORK. NOTIFY ARCHITECT IMMEDIATELY OF ANY ERRORS, OMISSIONS OR DISCREPANCIES.

CHAMBERLAIN ARCHITECT SERVICES LIMITED AND CHAMBERLAIN CONSTRUCTION SERVICES LIMITED HAVE SIMILAR OWNERSHIP.

CHAMBERLAIN ARCHITECT SERVICES LIMITED HAS COPYRIGHT. CONSTRUCTING A SUBSTANTIALLY SIMILAR BUILDING WITHOUT PERMISSION MAY INFRINGE THE COPYRIGHT OWNER'S RIGHTS. MAKING MINOR CHANGES TO PLANS DOES NOT NECESSARILY AVOID COPYRIGHT INFRINGEMENT. INCIDENT INFRINGEMENT IS NOT A DEFENSE TO COPYRIGHT INFRINGEMENT. ©

SEAL

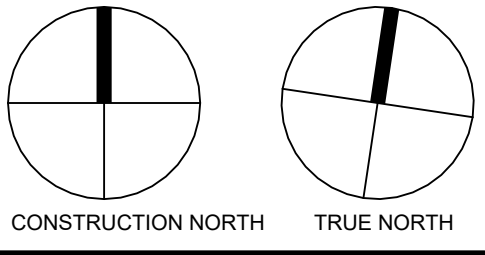

**OWEN SOUND SMART CENTRES**

10th STREET EAST &  
18th AVENUE EAST  
OWEN SOUND, ON


SHEET NAME

**BLOCK 3 FLOOR PLANS**


START DATE	2022.09.12
DRAWN BY	HK
CHECKED BY	CMC
SCALE	1 : 100
PROJECT NO.	122038

DRAWING


**A103**

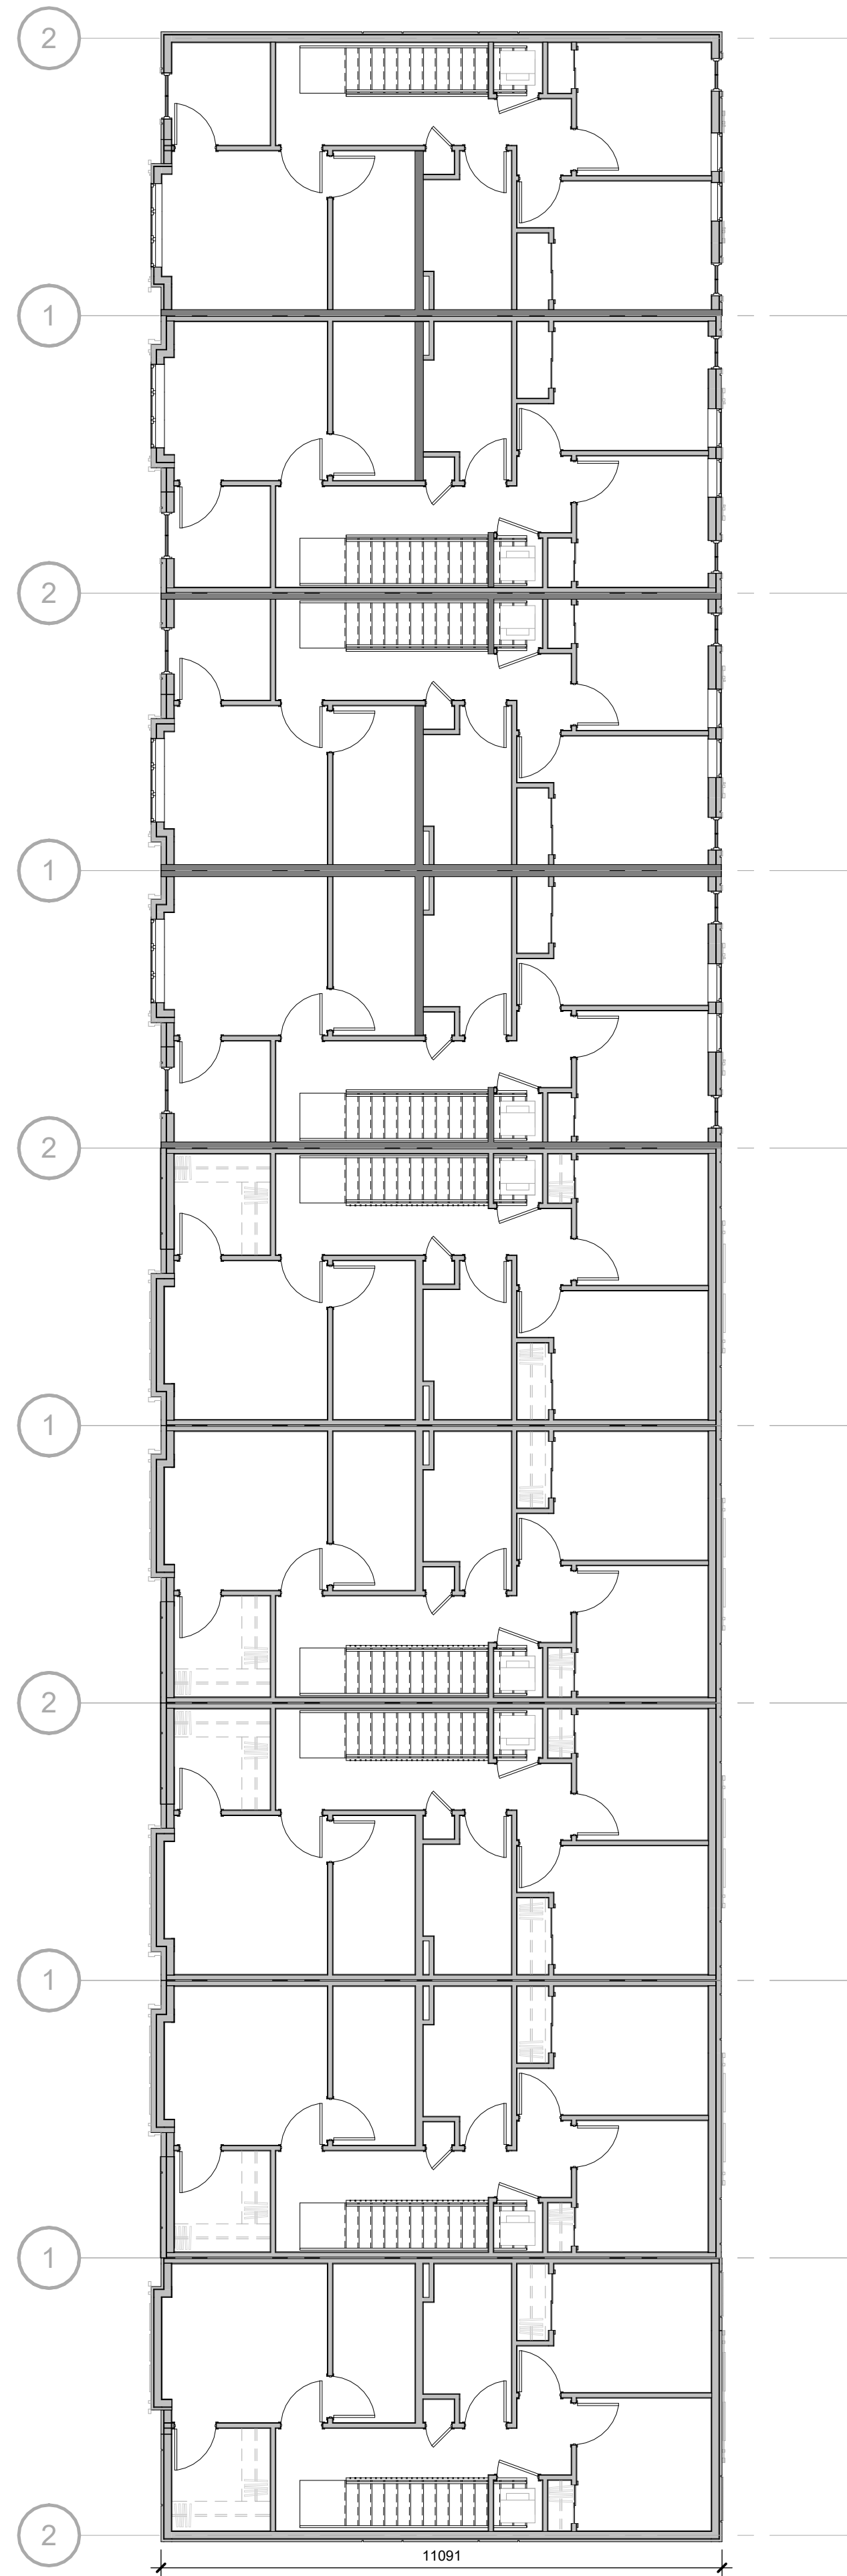

**3** BLOCK 3 - LEVEL 3  
A103 1 : 100

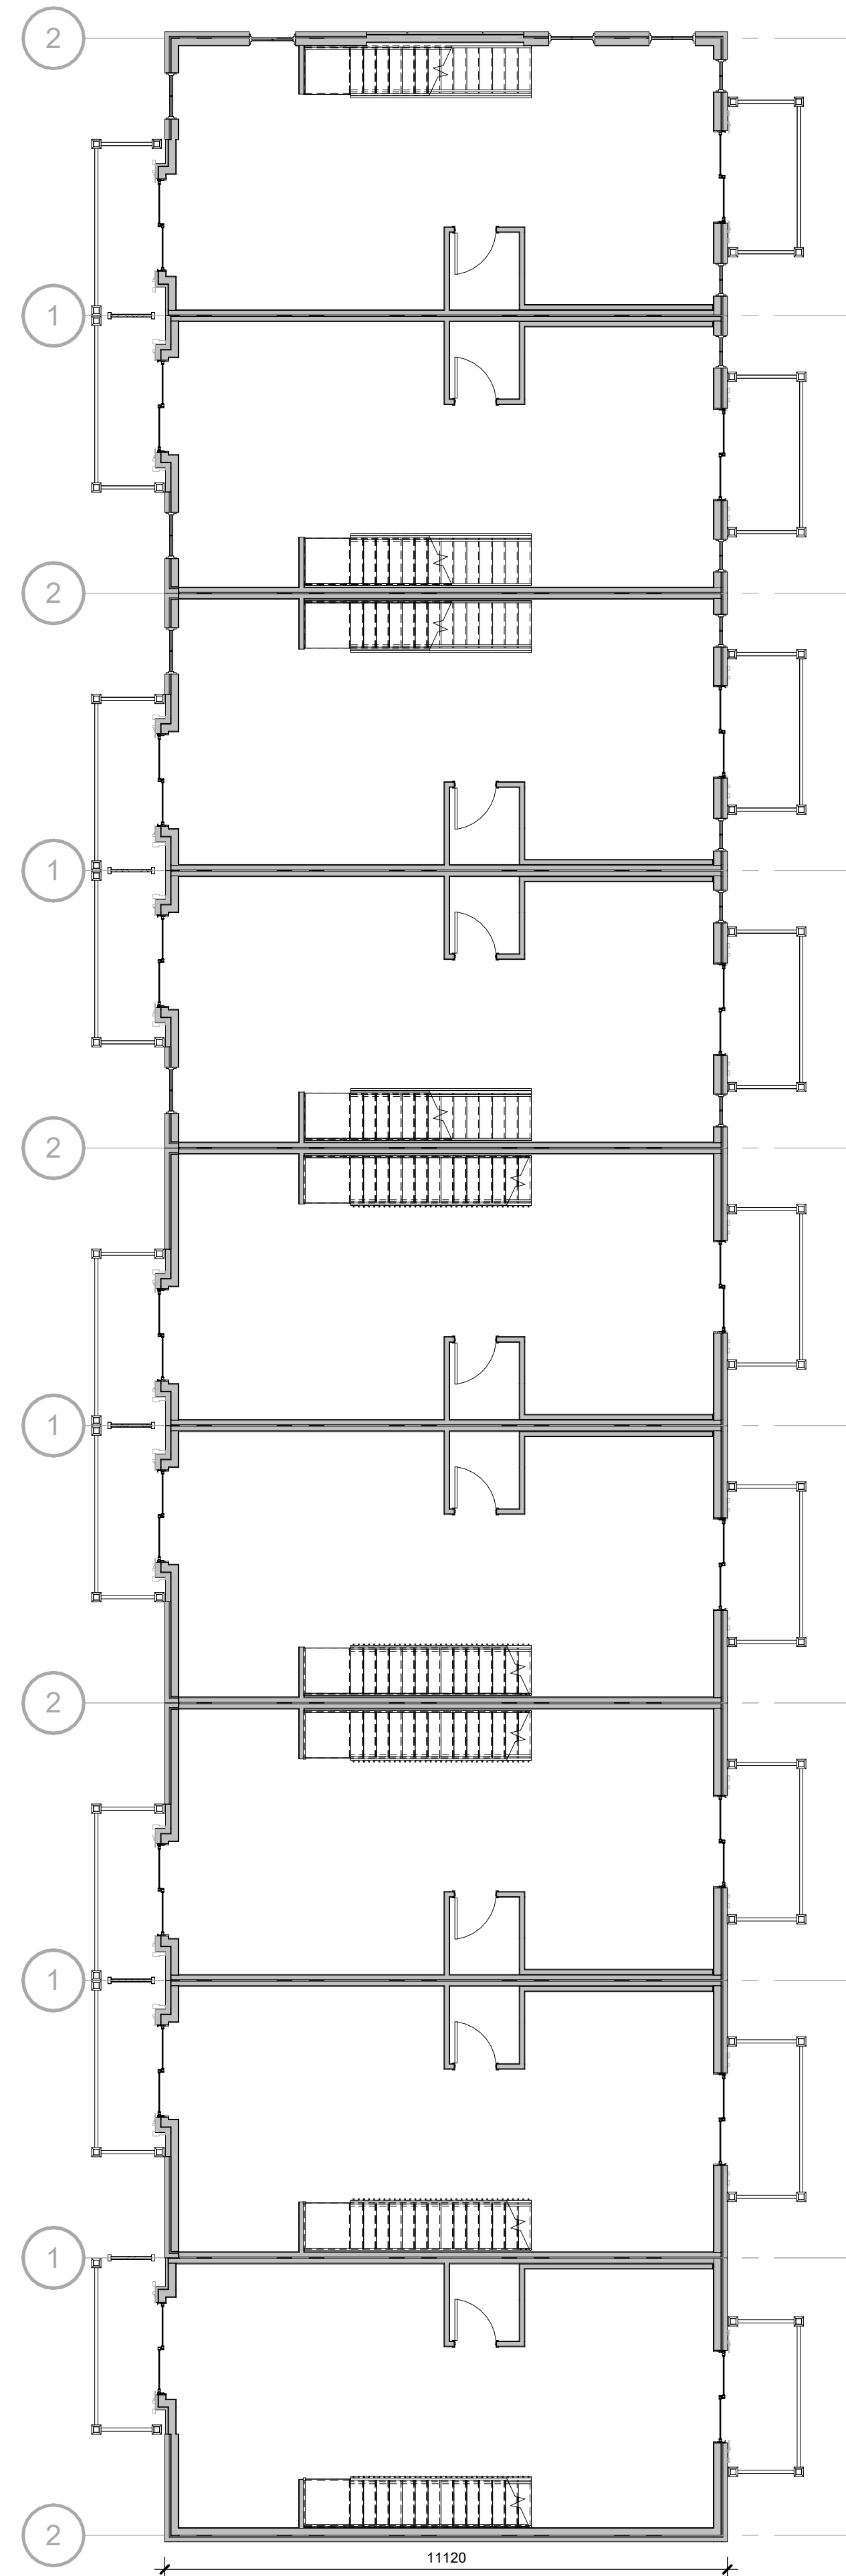

**2** BLOCK 3 - LEVEL 2  
A103 1 : 100

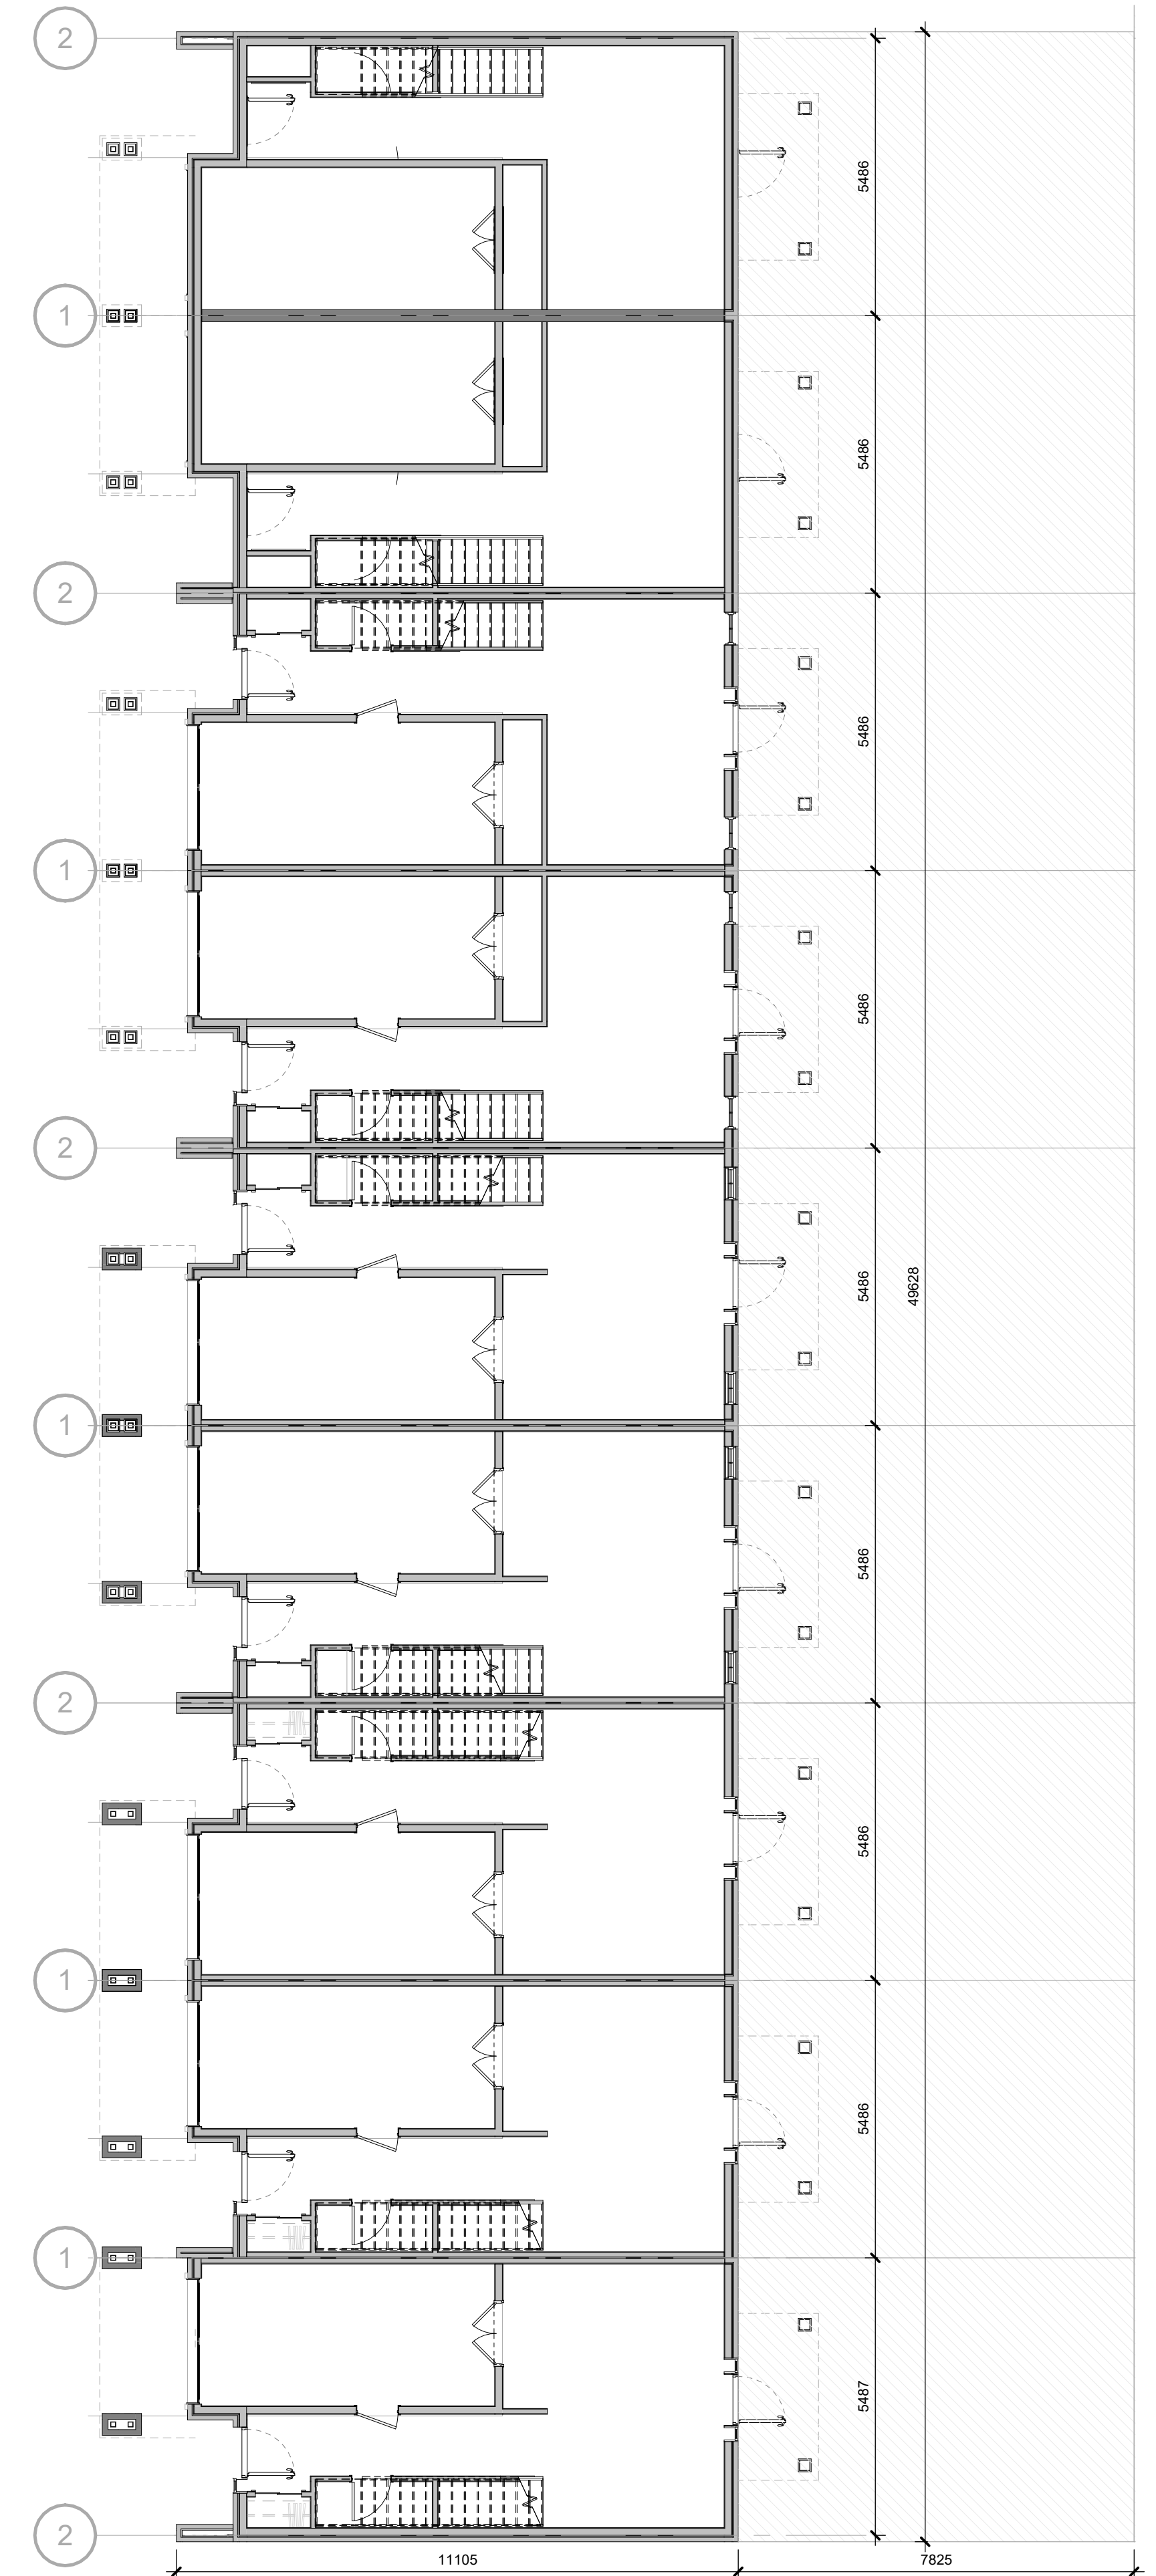


**1** BLOCK 3 - LEVEL 1  
A103 1 : 100

C:\Users\hkeam\Documents\122038 - Owen Sound - SITE - R022 (2022.10.26) OPA CURRENT - hkeam\h000.rvt 2023-01-31 4:16:43 PM

NO.	ISSUED	DATE
1	CLIENT REVIEW	?
2	DRAFT PACKAGE	2023-01-19
3	SFA SUBMISSION	2023-01-31




**1** BLOCK 3 - FRONT ELEVATION  
A103A 1 : 100

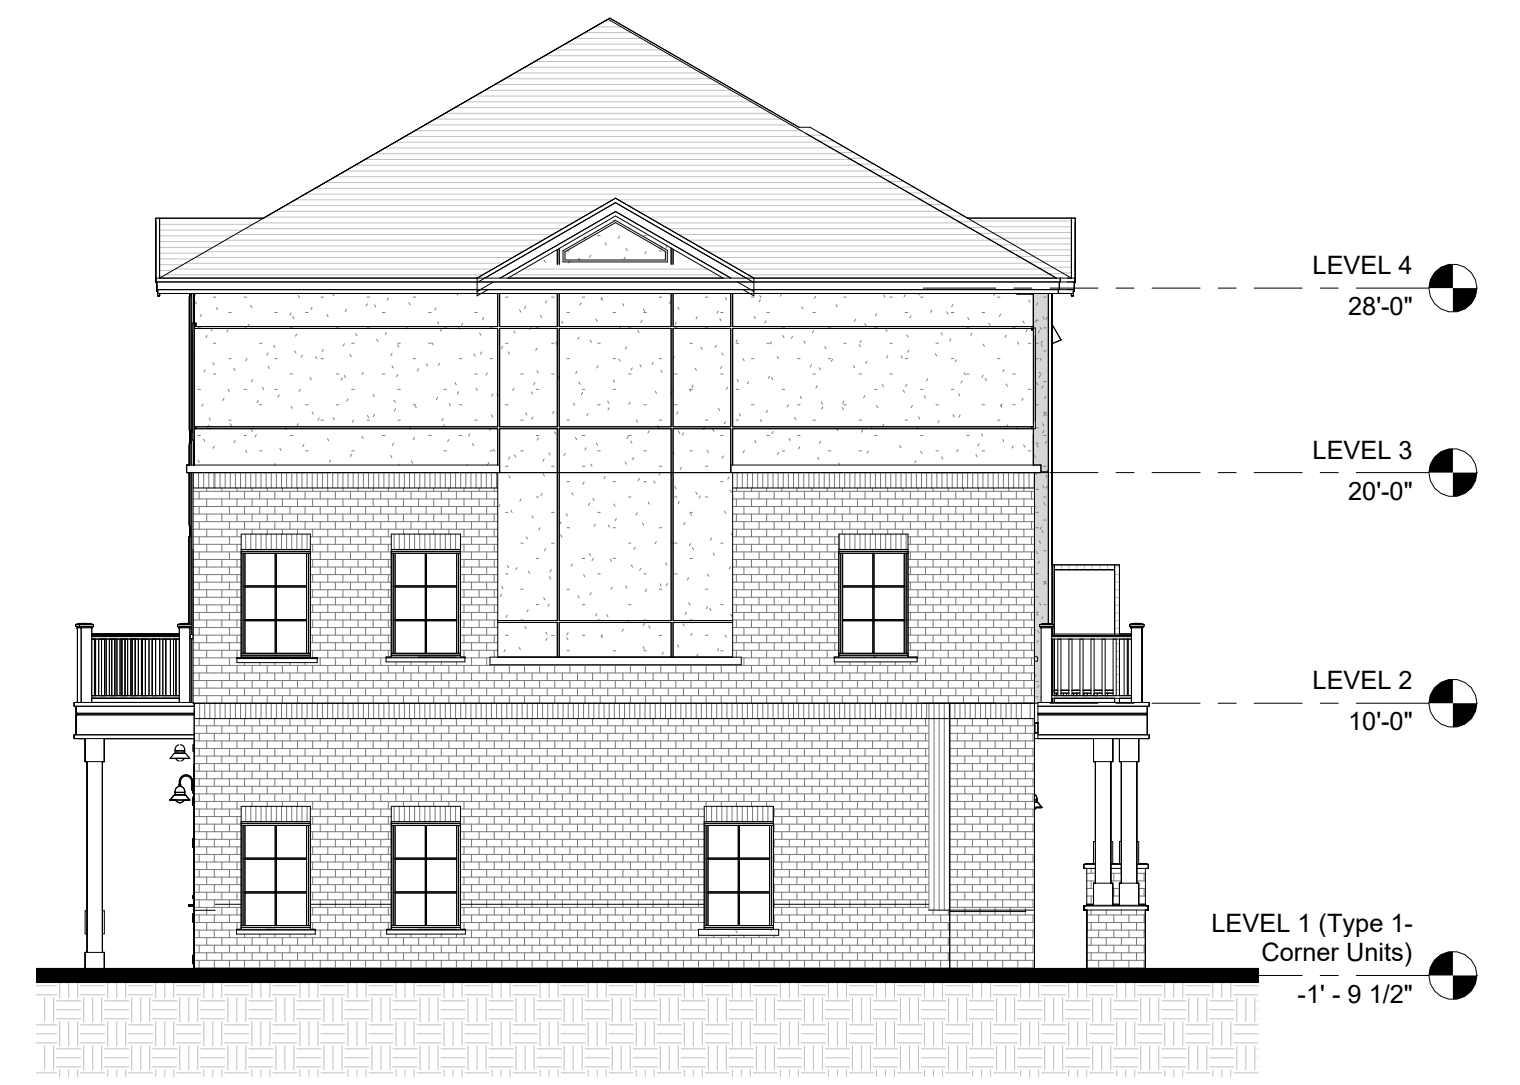

**2** BLOCK 3 - LEFT ELEVATION  
A103A 1 : 100



**3** BLOCK 3 - REAR ELEVATION  
A103A 1 : 100

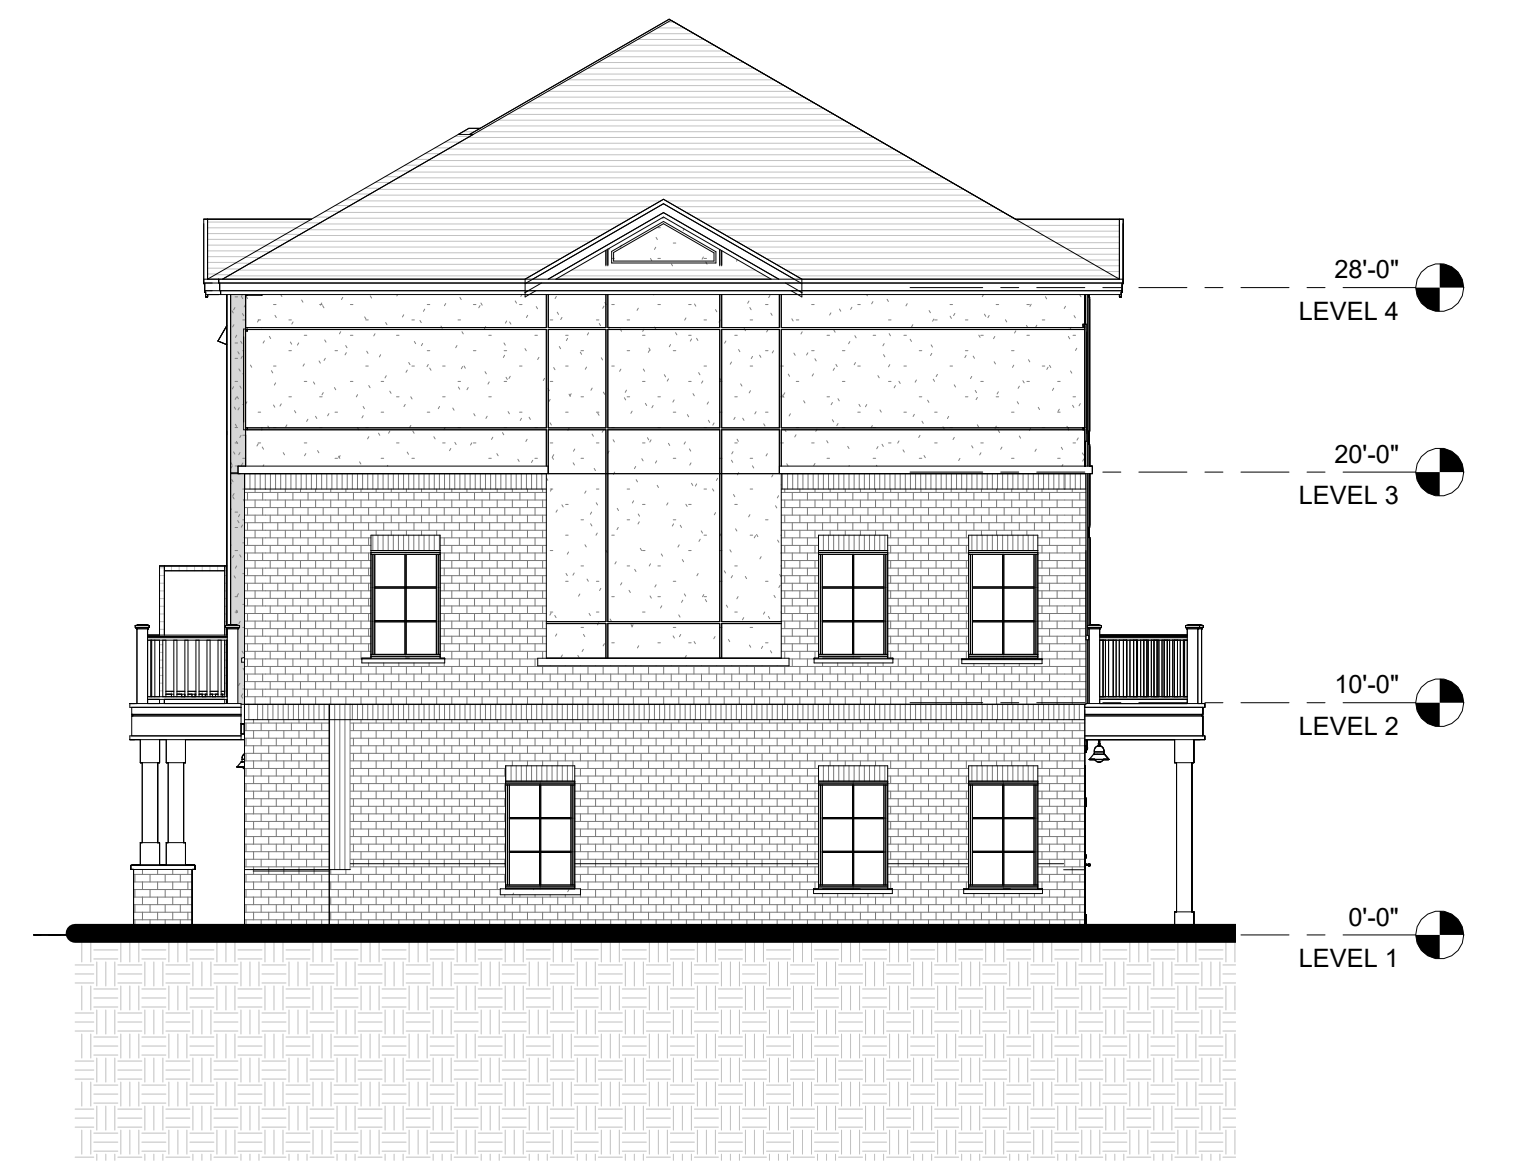

**4** BLOCK 3 - RIGHT ELEVATION  
A103A 1 : 100

DO NOT SCALE DRAWINGS. USE ONLY DRAWINGS MARKED "ISSUED FOR CONSTRUCTION". VERIFY CONFIGURATIONS AND DIMENSIONS ON SITE BEFORE BEGINNING WORK. NOTIFY ARCHITECT IMMEDIATELY OF ANY ERRORS, OMISSIONS OR DISCREPANCIES.

CHAMBERLAIN ARCHITECT SERVICES LIMITED AND CHAMBERLAIN CONSTRUCTION SERVICES LIMITED HAVE SIMILAR OWNERSHIP.

CHAMBERLAIN ARCHITECT SERVICES LIMITED HAS COPYRIGHT. CONSTRUCTING A SUBSTANTIALLY SIMILAR BUILDING WITHOUT PERMISSION MAY INFRINGE THE COPYRIGHT OWNER'S RIGHTS. MAKING MINOR CHANGES TO PLANS DOES NOT NECESSARILY AVOID COPYRIGHT INFRINGEMENT. INNOCENT INFRINGEMENT IS NOT A DEFENSE TO COPYRIGHT INFRINGEMENT. ©

SEAL

**OWEN SOUND SMART CENTRES**

10th STREET EAST &  
18th AVENUE EAST  
OWEN SOUND, ON

SHEET NAME

**BLOCK 3 ELEVATIONS**

START DATE	2022.09.12
DRAWN BY	HK
CHECKED BY	CMC
SCALE	1 : 100
PROJECT NO.	122038

DRAWING

**A103A**

C:\Users\hkeem\Documents\122038 - Owen Sound - SITE - R022 (2022.10.26) OPA CURRENT - Inseam\N0PP.rvt 2023-01-31 4:17:30 PM


NO.	ISSUED	DATE
1	DRAFT PACKAGE	2023-01-19
2	SPA SUBMISSION	2023-01-31

DO NOT SCALE DRAWINGS. USE ONLY DRAWINGS MARKED "ISSUED FOR CONSTRUCTION". VERIFY CONFIGURATIONS AND DIMENSIONS ON SITE BEFORE BEGINNING WORK. NOTIFY ARCHITECT IMMEDIATELY OF ANY ERRORS, OMISSIONS OR DISCREPANCIES.

CHAMBERLAIN ARCHITECT SERVICES LIMITED AND CHAMBERLAIN CONSTRUCTION SERVICES LIMITED HAVE SIMILAR OWNERSHIP.

CHAMBERLAIN ARCHITECT SERVICES LIMITED HAS COPYRIGHT. CONSTRUCTING A SUBSTANTIALLY SIMILAR BUILDING WITHOUT PERMISSION MAY INFRINGE THE COPYRIGHT OWNER'S RIGHTS. MAKING MINOR CHANGES TO PLANS DOES NOT NECESSARILY AVOID COPYRIGHT INFRINGEMENT. INNOCENT INFRINGEMENT IS NOT A DEFENSE TO COPYRIGHT INFRINGEMENT. ©

SEAL

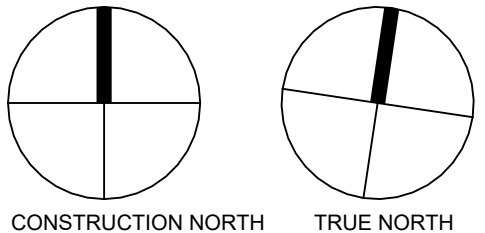

**OWEN SOUND SMART CENTRES**

10th STREET EAST &  
18th AVENUE EAST  
OWEN SOUND, ON


SHEET NAME

**BLOCK 4 FLOOR PLANS**


START DATE	2022.09.12
DRAWN BY	HK
CHECKED BY	CMC
SCALE	1 : 100
PROJECT NO.	122038

DRAWING


**A104**

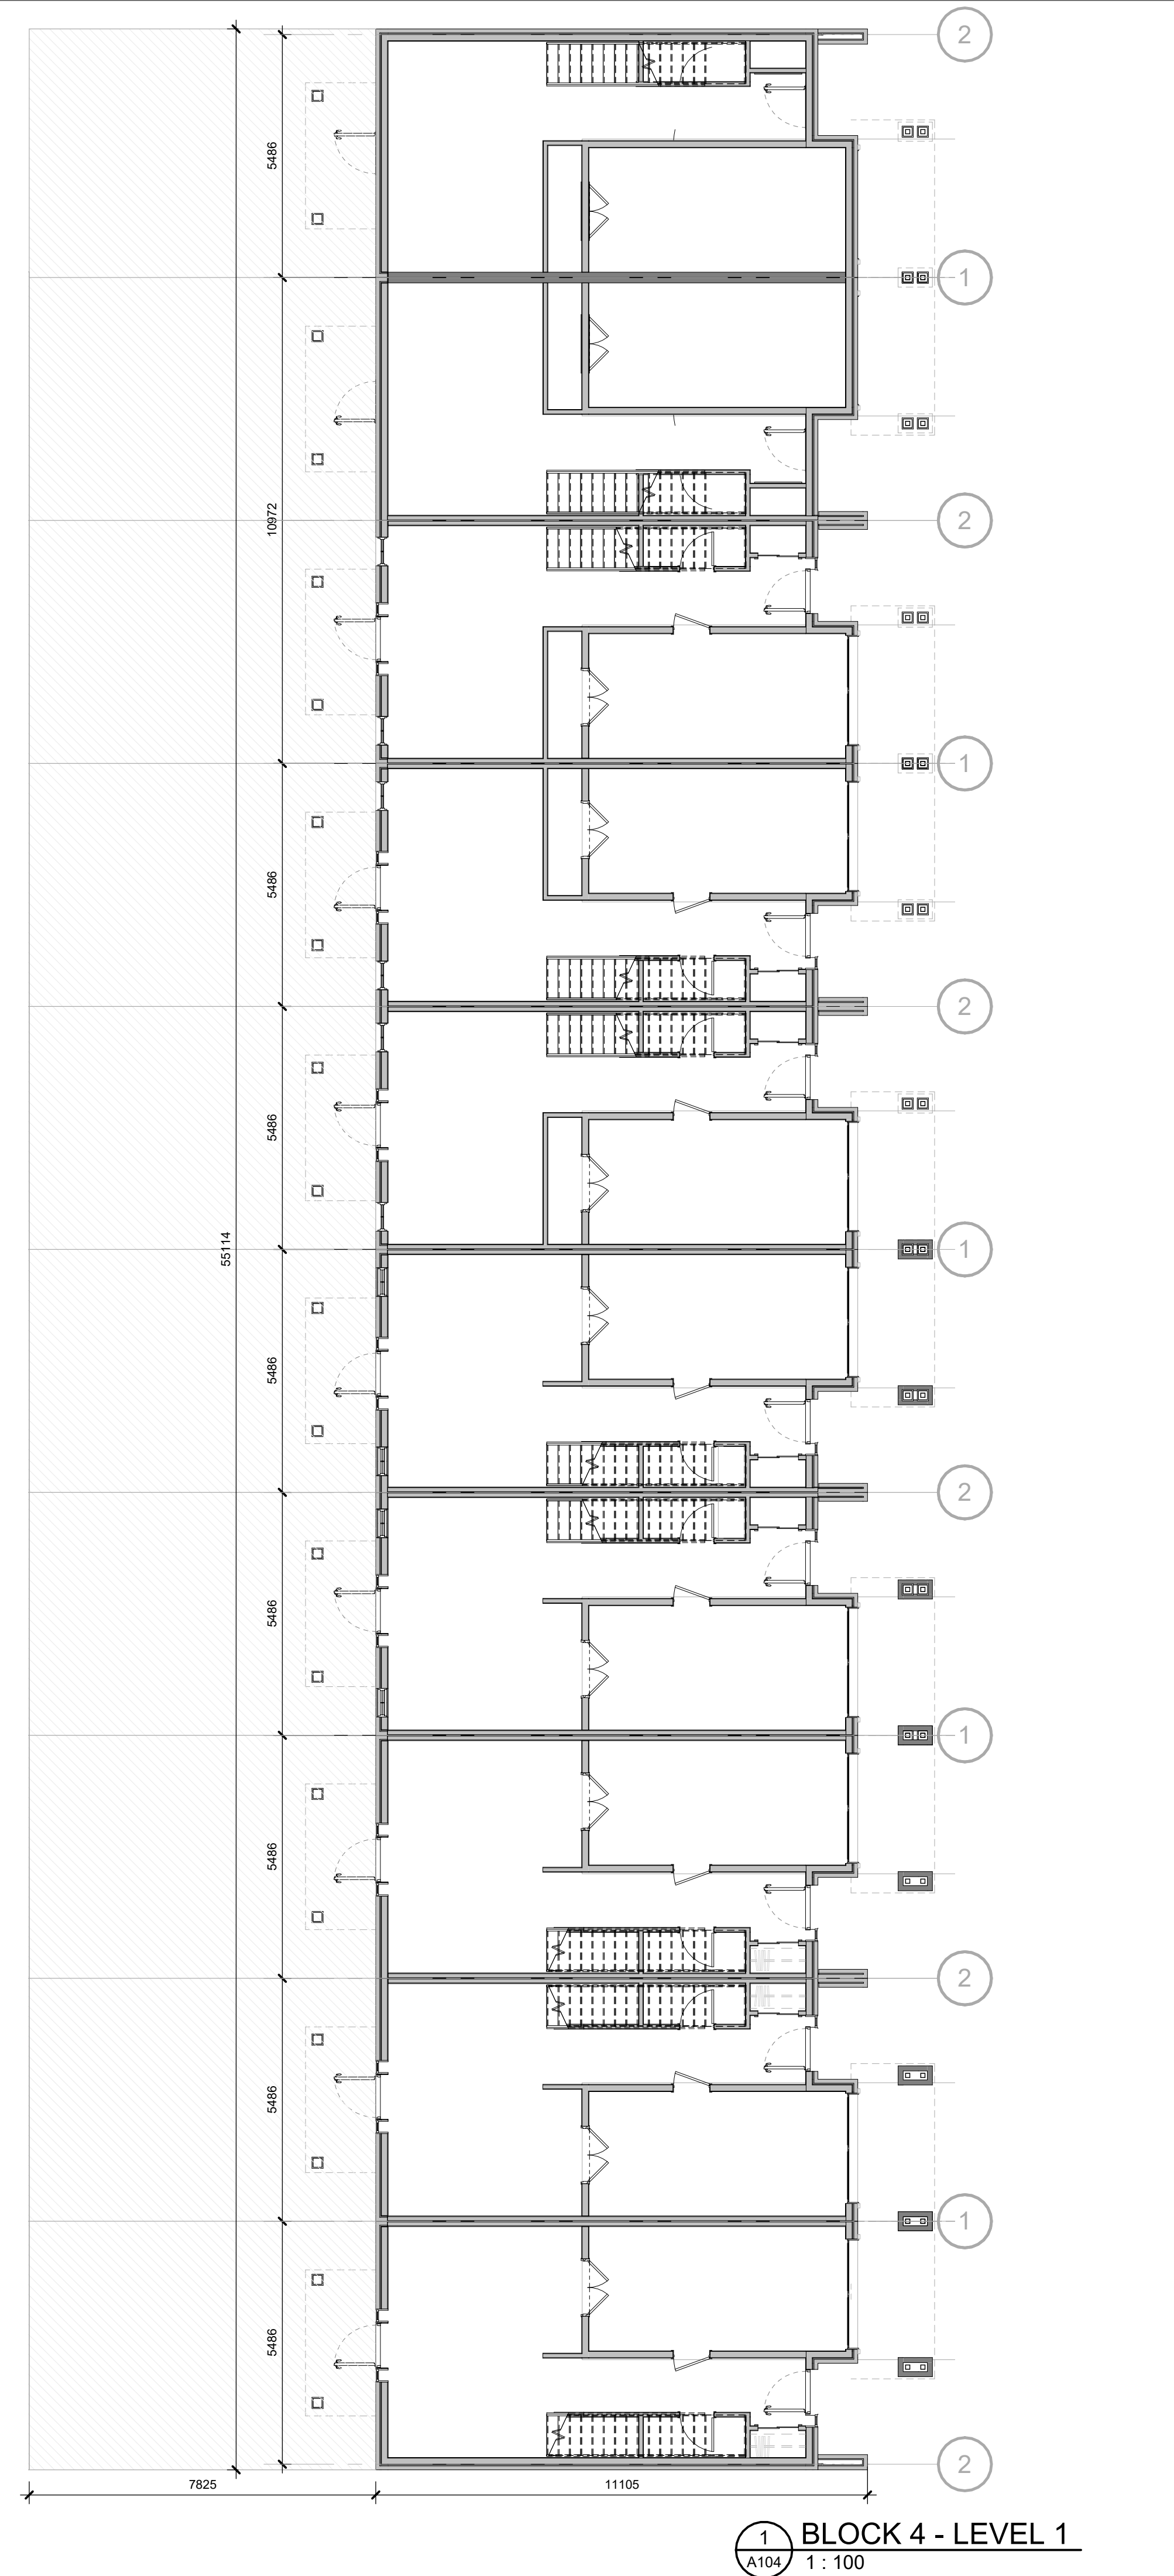

**1** BLOCK 4 - LEVEL 1  
A104 1 : 100

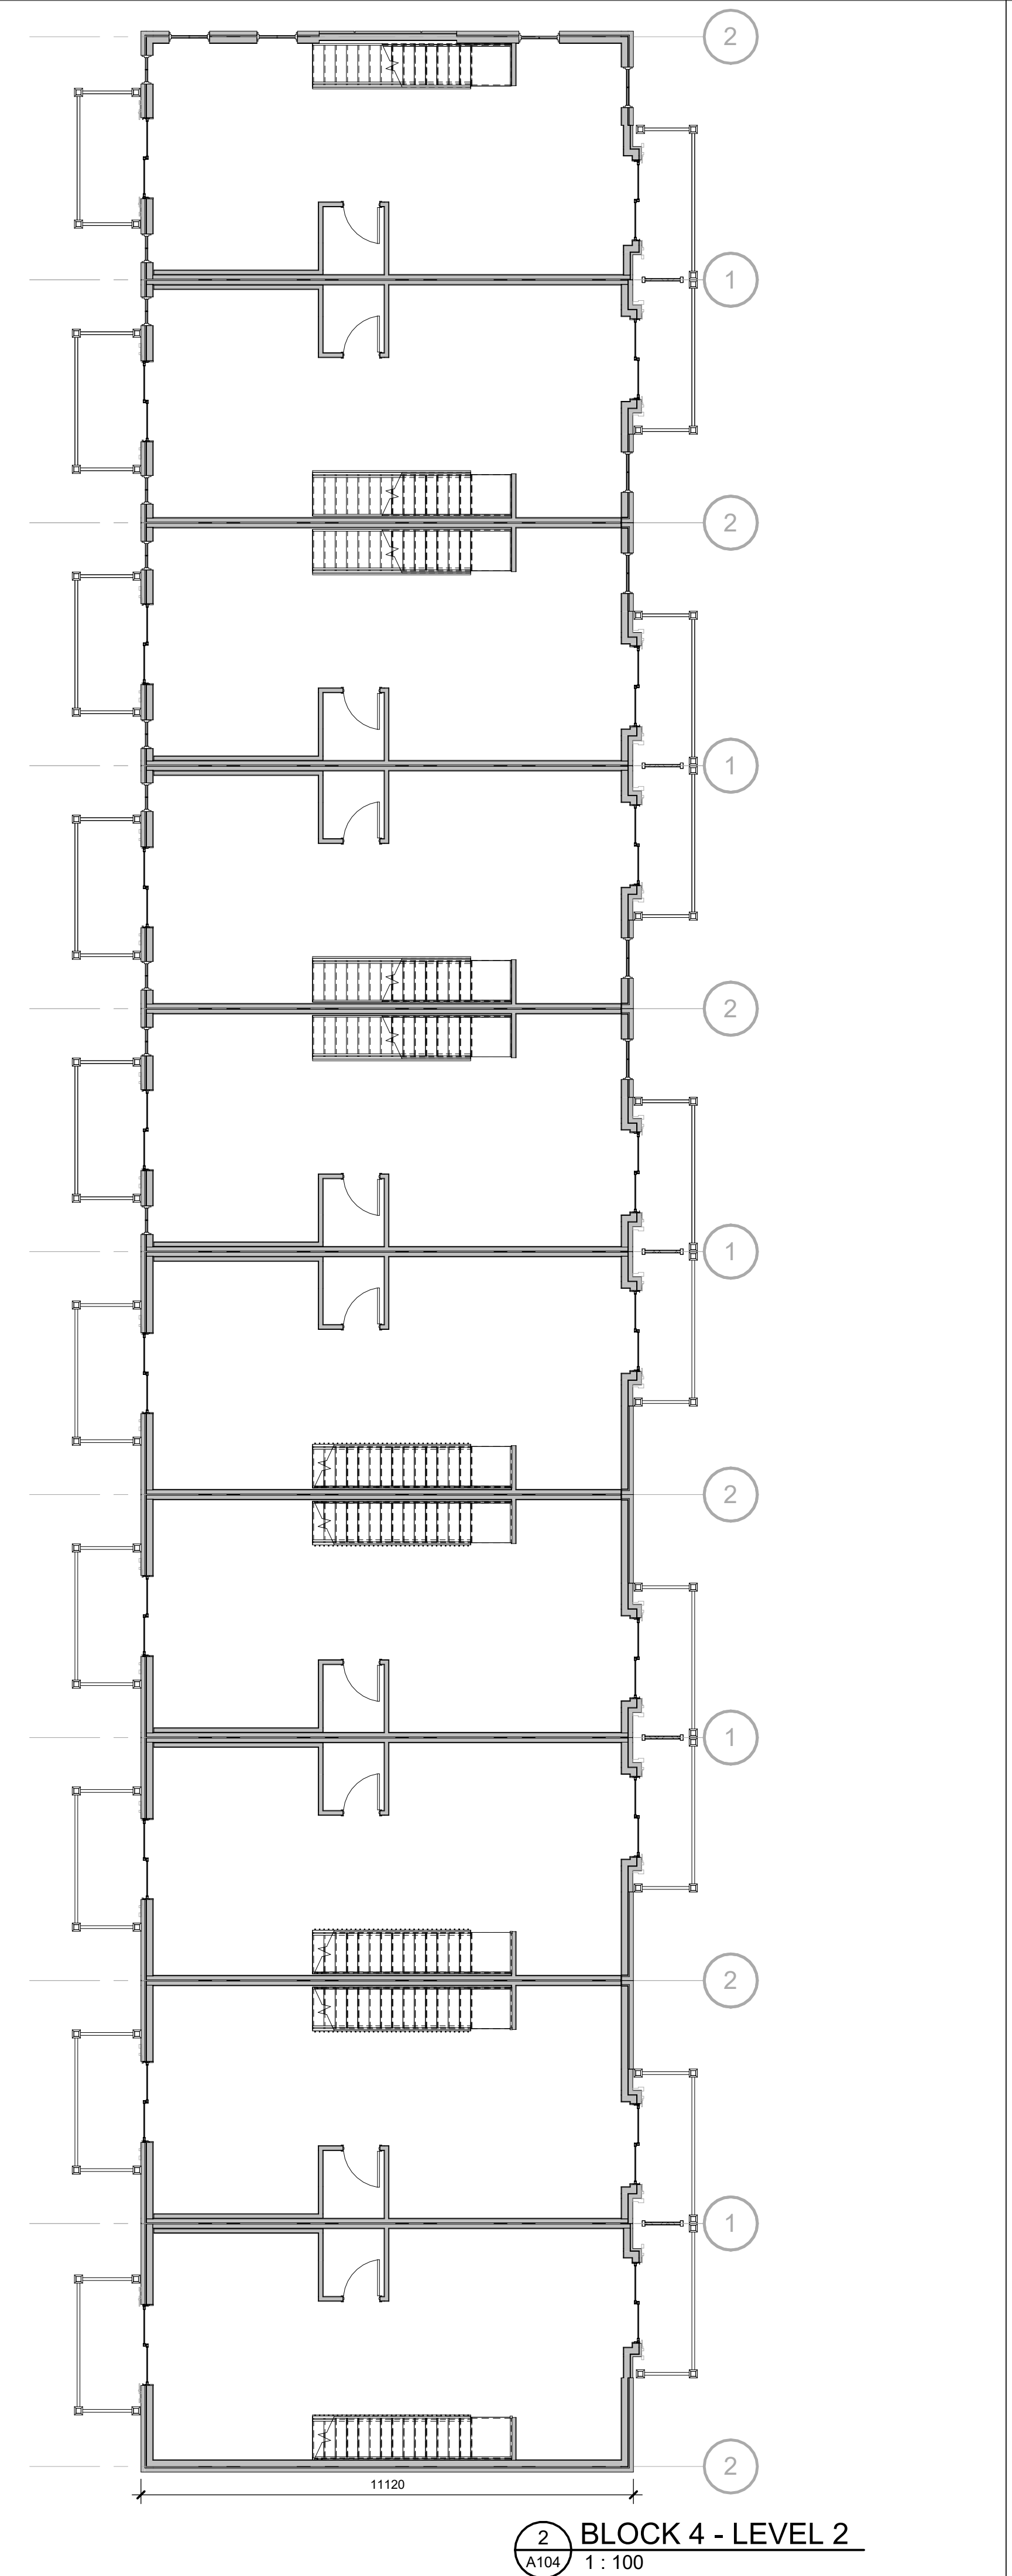

**2** BLOCK 4 - LEVEL 2  
A104 1 : 100

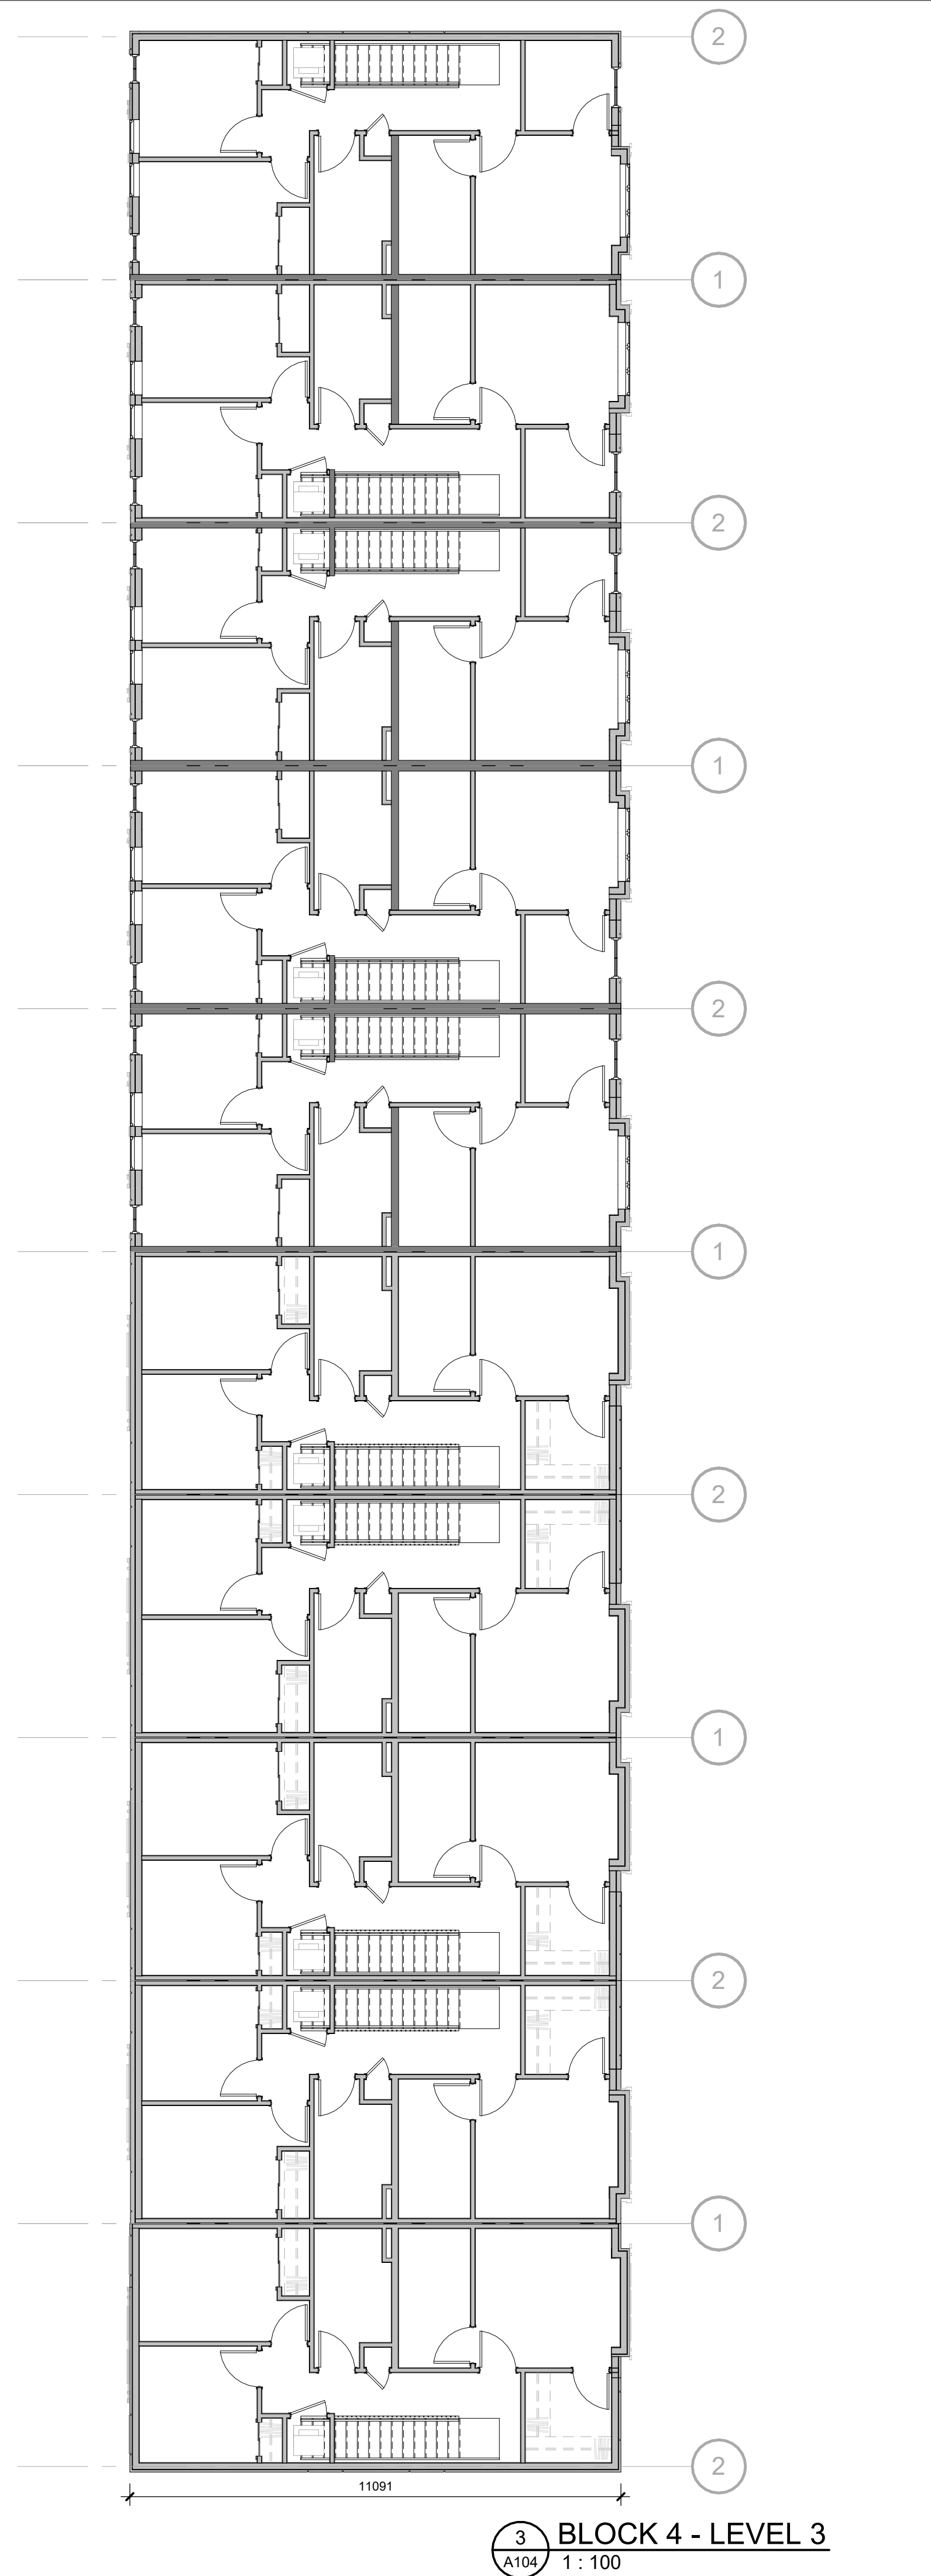

**3** BLOCK 4 - LEVEL 3  
A104 1 : 100

C:\Users\hkeam\Documents\122038 - Owen Sound - SITE - R2022 (2022.10.26) OPA CURRENT - Inseam\N0PP.rvt 2023-01-31 4:17:53 PM

NO.	ISSUED	DATE
1	CLIENT REVIEW	?
2	DRAFT PACKAGE	2023-01-19
3	SFA SUBMISSION	2023-01-31



**1** BLOCK 4 - FRONT ELEVATION  
A104A 1 : 100

DO NOT SCALE DRAWINGS. USE ONLY DRAWINGS MARKED "ISSUED FOR CONSTRUCTION". VERIFY CONFIGURATIONS AND DIMENSIONS ON SITE BEFORE BEGINNING WORK. NOTIFY ARCHITECT IMMEDIATELY OF ANY ERRORS, OMISSIONS OR DISCREPANCIES.

CHAMBERLAIN ARCHITECT SERVICES LIMITED AND CHAMBERLAIN CONSTRUCTION SERVICES LIMITED HAVE SIMILAR OWNERSHIP.

CHAMBERLAIN ARCHITECT SERVICES LIMITED HAS COPYRIGHT. CONSTRUCTING A SUBSTANTIALLY SIMILAR BUILDING WITHOUT PERMISSION MAY INFRINGE THE COPYRIGHT OWNER'S RIGHTS. MAKING MINOR CHANGES TO PLANS DOES NOT NECESSARILY AVOID COPYRIGHT INFRINGEMENT. INNOCENT INFRINGEMENT IS NOT A DEFENSE TO COPYRIGHT INFRINGEMENT. ©

SEAL



**3** BLOCK 4 - REAR ELEVATION  
A104A 1 : 100

**OWEN SOUND SMART CENTRES**

10th STREET EAST &  
18th AVENUE EAST  
OWEN SOUND, ON

SHEET NAME

**BLOCK 4 ELEVATIONS I**

START DATE	2022.09.12
DRAWN BY	HK
CHECKED BY	CMC
SCALE	1 : 100
PROJECT NO.	122038

DRAWING


**A104A**

C:\Users\hkh\OneDrive\Documents\122038 - Owen Sound - SITE - R0202 (2022.10.26) OPAC CURRENT - InvisionHQ.rvt 2023-01-31 4:18:26 PM

NO.	ISSUED	DATE
1	DRAFT PACKAGE	2023-01-19
2	SPA SUBMISSION	2023-01-31



**1** BLOCK 4 - LEFT ELEVATION  
A104B 1 : 100

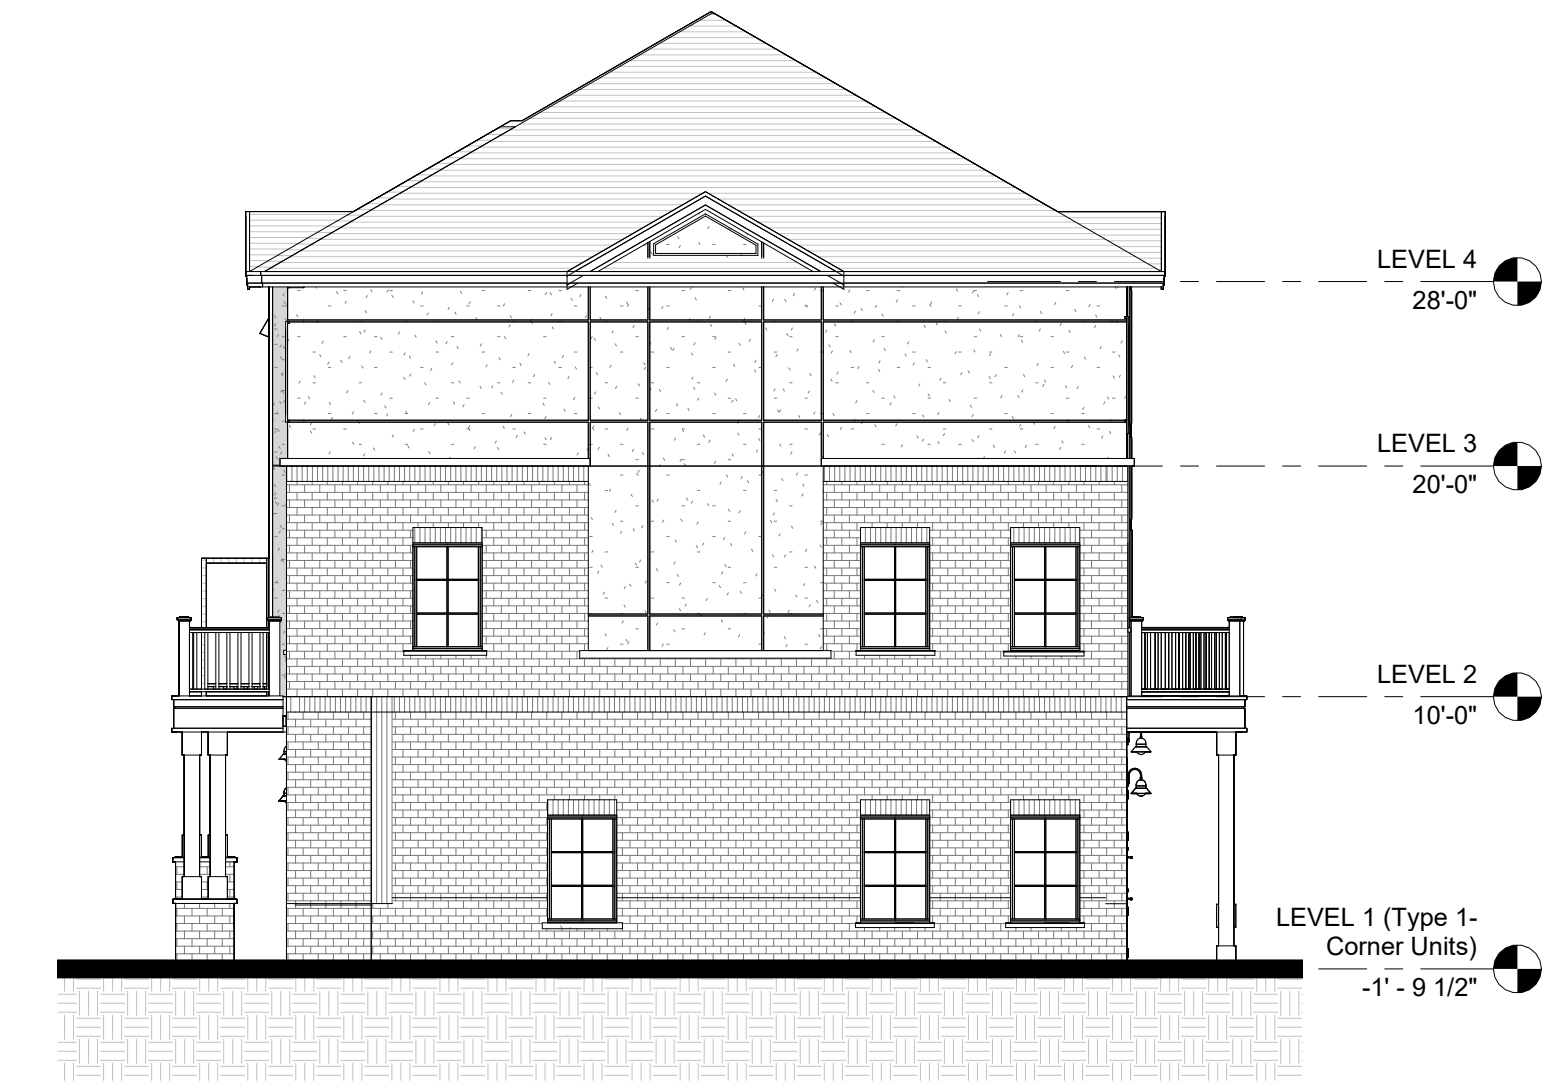

**2** BLOCK 4 - RIGHT ELEVATION  
A104B 1 : 100

DO NOT SCALE DRAWINGS. USE ONLY DRAWINGS MARKED "ISSUED FOR CONSTRUCTION". VERIFY CONFIGURATIONS AND DIMENSIONS ON SITE BEFORE BEGINNING WORK. NOTIFY ARCHITECT IMMEDIATELY OF ANY ERRORS, OMISSIONS OR DISCREPANCIES.

CHAMBERLAIN ARCHITECT SERVICES LIMITED AND CHAMBERLAIN CONSTRUCTION SERVICES LIMITED HAVE SIMILAR OWNERSHIP.

CHAMBERLAIN ARCHITECT SERVICES LIMITED HAS COPYRIGHT. CONSTRUCTING A SUBSTANTIALLY SIMILAR BUILDING WITHOUT PERMISSION MAY INFRINGE THE COPYRIGHT OWNER'S RIGHTS. MAKING MINOR CHANGES TO PLANS DOES NOT NECESSARILY AVOID COPYRIGHT INFRINGEMENT. INNOCENT INFRINGEMENT IS NOT A DEFENSE TO COPYRIGHT INFRINGEMENT. ©

SEAL

**OWEN SOUND SMART CENTRES**

10th STREET EAST &  
18th AVENUE EAST  
OWEN SOUND, ON

SHEET NAME


**BLOCK 4 ELEVATIONS II**

START DATE	2022.09.12
DRAWN BY	HK
CHECKED BY	CMC
SCALE	1 : 100
PROJECT NO.	122038


DRAWING

**A104B**


C:\Users\shkhem\Documents\122038 - Owen Sound - SITE - R2022 (2022.10.26) OPA CURRENT - InseamHQ.rvt 2023-01-31 4:18:47 PM

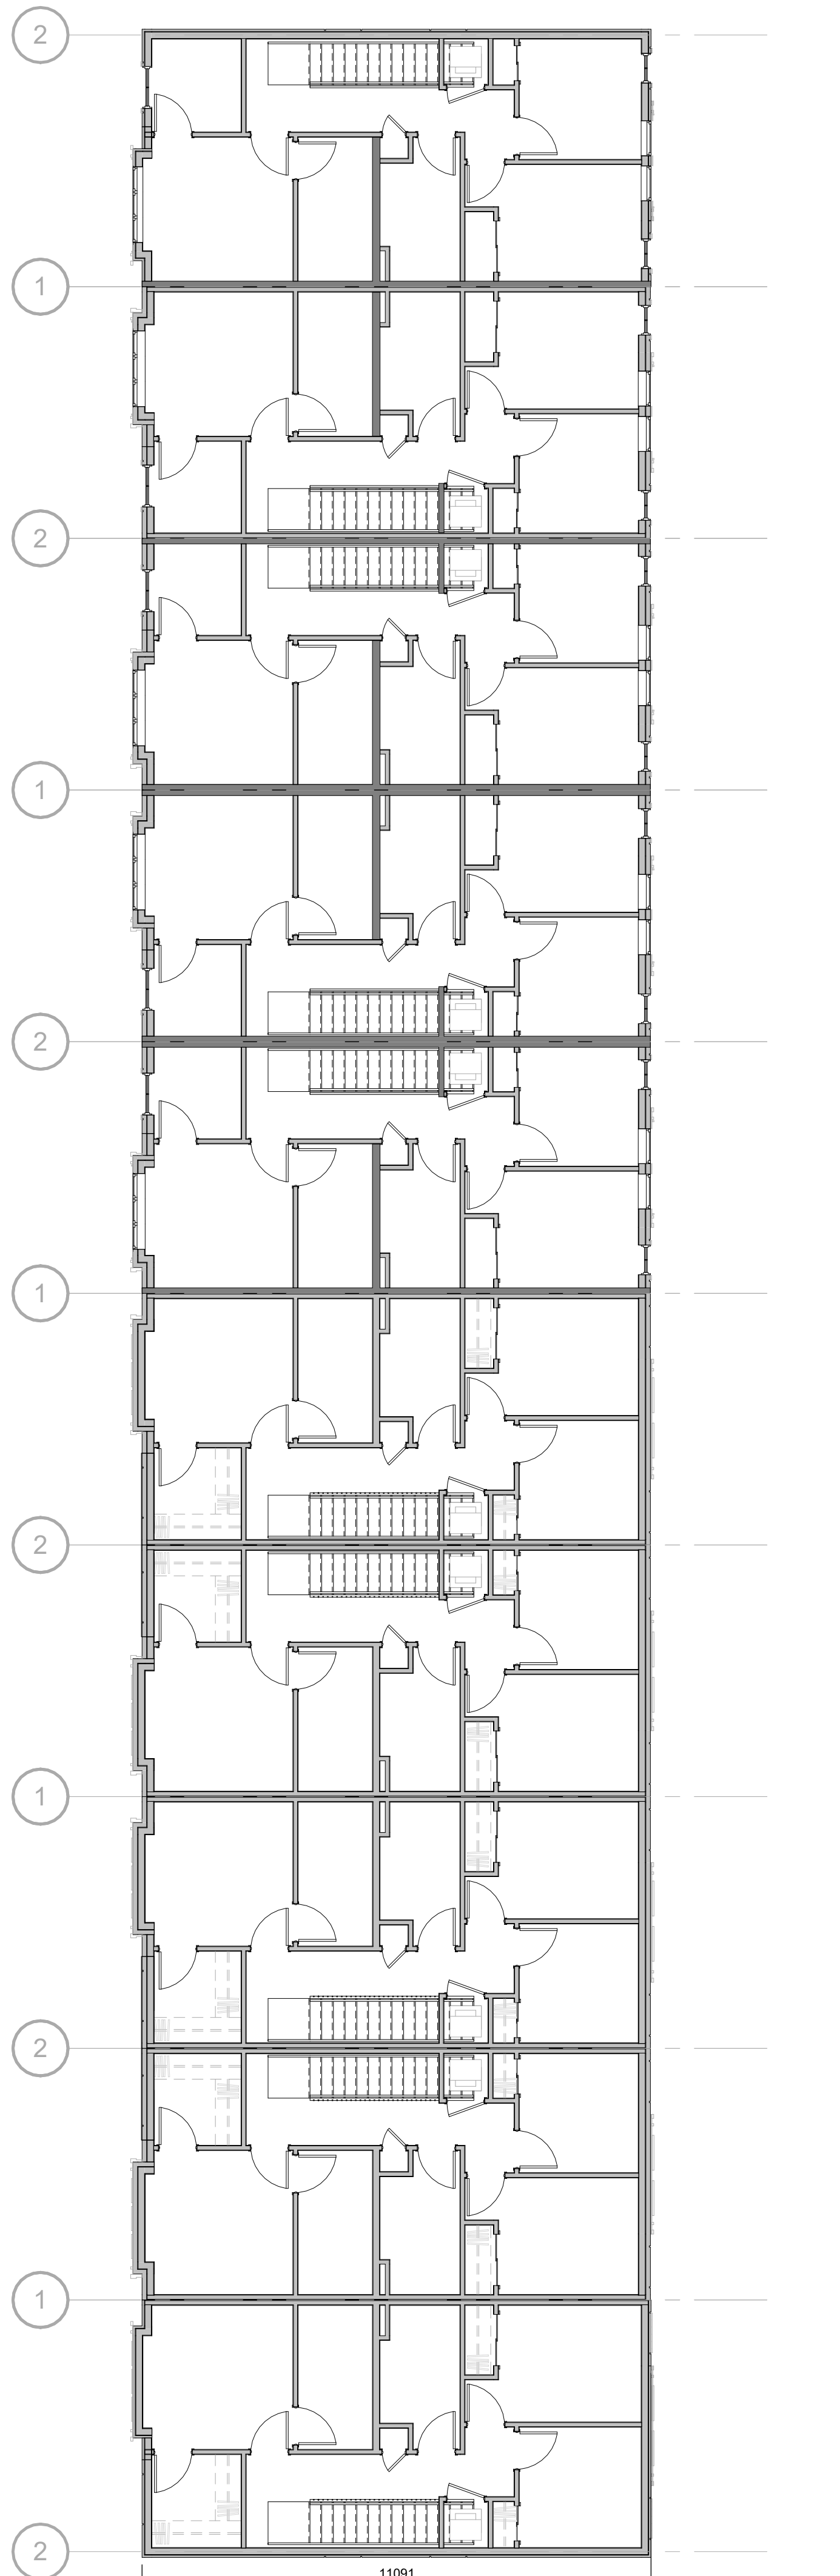

**3** BLOCK 5 - LEVEL 3  
A105 1:100

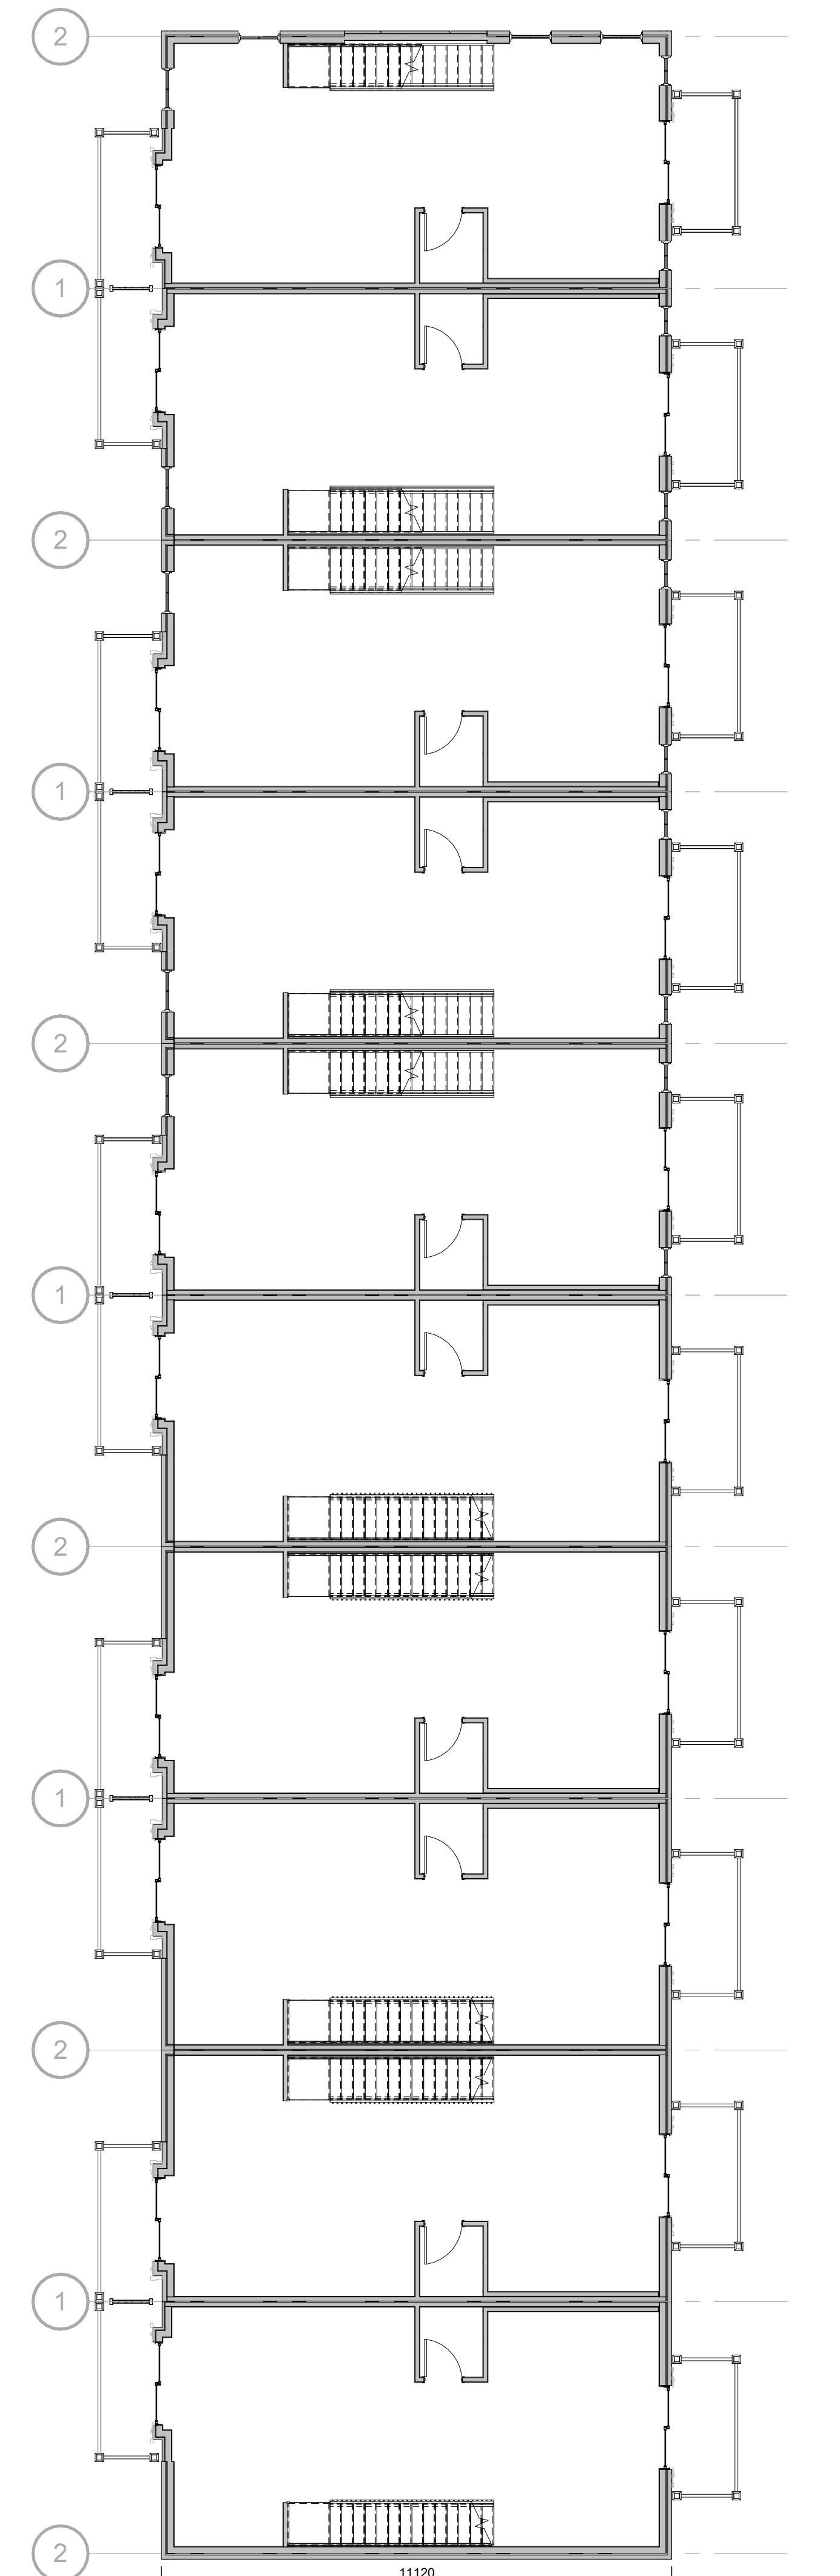

**2** BLOCK 5 - LEVEL 2  
A105 1:100

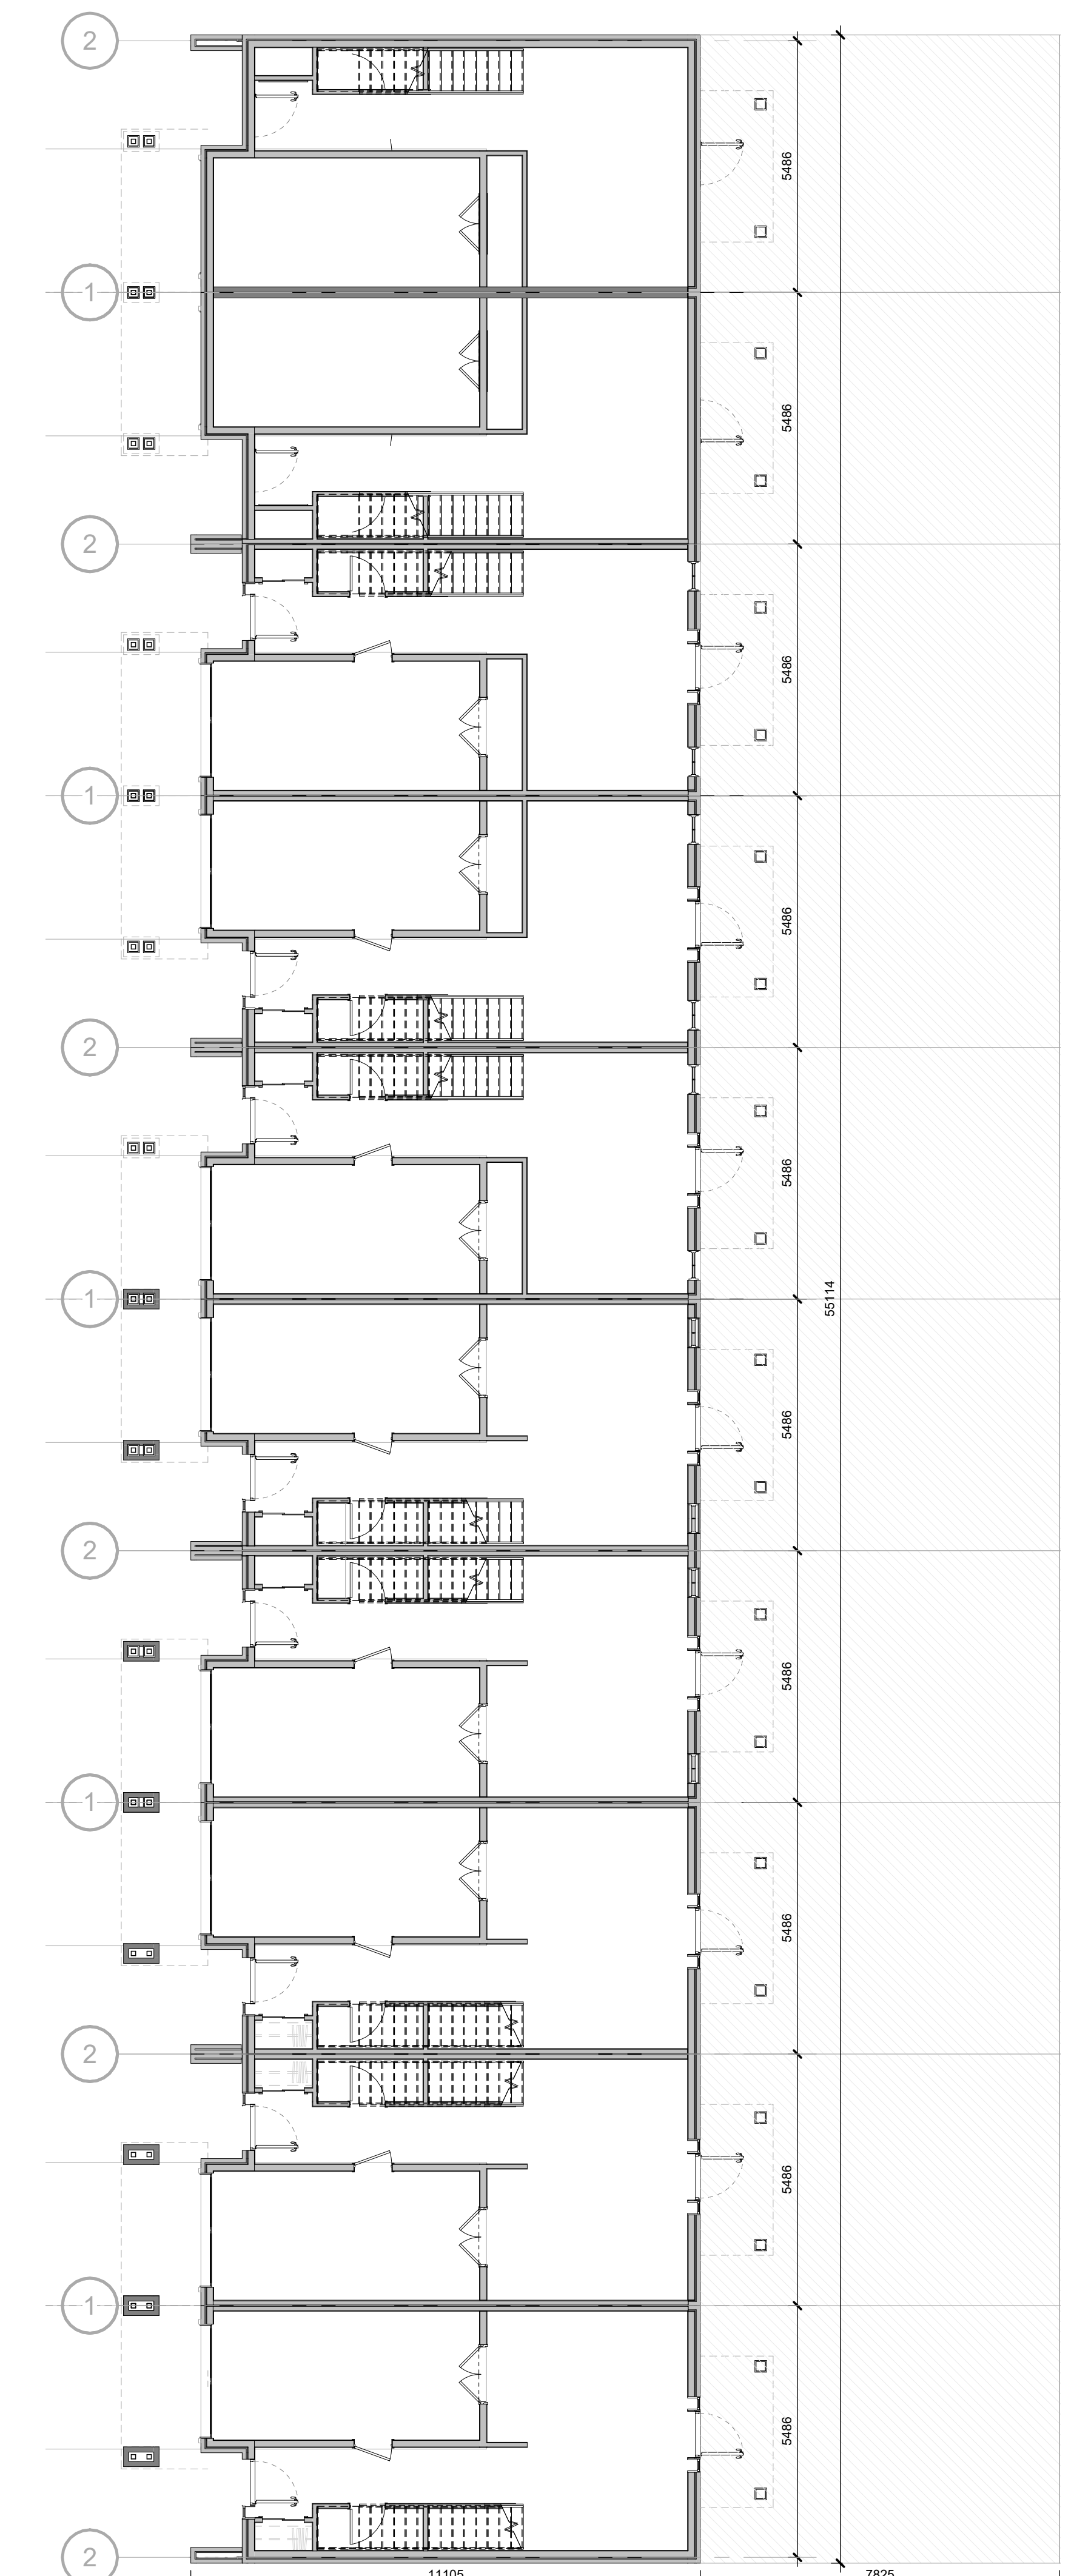


**1** BLOCK 5 - LEVEL 1  
A105 1:100



**Chamberlain Architect Services Limited**  
4671 Palladium Way (Unit 1)  
Burlington, Ontario, L7M 0W9  
CANADA  
Phone: 905.631.7777  
www.chamberlainIPD.com

NO.	ISSUED	DATE
1	DRAFT PACKAGE	2023-01-19
2	SPA SUBMISSION	2023-01-31

DO NOT SCALE DRAWINGS. USE ONLY DRAWINGS MARKED "ISSUED FOR CONSTRUCTION". VERIFY CONFIGURATIONS AND DIMENSIONS ON SITE BEFORE BEGINNING WORK. NOTIFY ARCHITECT IMMEDIATELY OF ANY ERRORS, OMISSIONS OR DISCREPANCIES.  
CHAMBERLAIN ARCHITECT SERVICES LIMITED AND CHAMBERLAIN CONSTRUCTION SERVICES LIMITED HAVE SIMILAR OWNERSHIP.  
CHAMBERLAIN ARCHITECT SERVICES LIMITED HAS COPYRIGHT. CONSTRUCTING A SUBSTANTIALLY SIMILAR BUILDING WITHOUT PERMISSION MAY INFRINGE THE COPYRIGHT OWNER'S RIGHTS. MAKING MINOR CHANGES TO PLANS DOES NOT NECESSARILY AVOID COPYRIGHT INFRINGEMENT. INNOCENT INFRINGEMENT IS NOT A DEFENSE TO COPYRIGHT INFRINGEMENT. ©

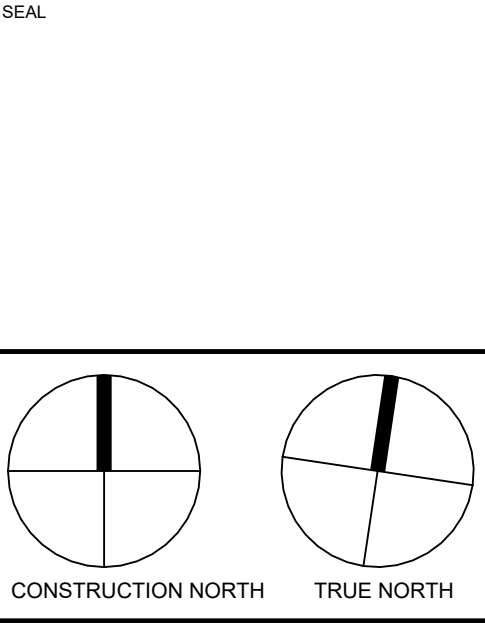

**OWEN SOUND SMART CENTRES**  
10th STREET EAST & 18th AVENUE EAST  
OWEN SOUND, ON  
SHEET NAME

**BLOCK 5 FLOOR PLANS**

START DATE	2022.09.12
DRAWN BY	HK
CHECKED BY	CMC
SCALE	1:100
PROJECT NO.	122038

DRAWING  
**A105**

C:\Users\sharm\Documents\122038 - Owen Sound - SITE - R2022 (2022.10.26) OPA CURRENT - Inarm\HOPP.rvt 2023-01-31 4:19:11 PM



NO.	ISSUED	DATE
1	CLIENT REVIEW	?
2	DRAFT PACKAGE	2023-01-19
3	SFA SUBMISSION	2023-01-31



**1 BLOCK 5 - FRONT ELEVATION**  
A105A 1:100

DO NOT SCALE DRAWINGS. USE ONLY DRAWINGS MARKED "ISSUED FOR CONSTRUCTION". VERIFY CONFIGURATIONS AND DIMENSIONS ON SITE BEFORE BEGINNING WORK. NOTIFY ARCHITECT IMMEDIATELY OF ANY ERRORS, OMISSIONS OR DISCREPANCIES.

CHAMBERLAIN ARCHITECT SERVICES LIMITED AND CHAMBERLAIN CONSTRUCTION SERVICES LIMITED HAVE SIMILAR OWNERSHIP.

CHAMBERLAIN ARCHITECT SERVICES LIMITED HAS COPYRIGHT. CONSTRUCTING A SUBSTANTIALLY SIMILAR BUILDING WITHOUT PERMISSION MAY INFRINGE THE COPYRIGHT OWNER'S RIGHTS. MAKING MINOR CHANGES TO PLANS DOES NOT NECESSARILY AVOID COPYRIGHT INFRINGEMENT. INNOCENT INFRINGEMENT IS NOT A DEFENSE TO COPYRIGHT INFRINGEMENT. ©



**3 BLOCK 5 - REAR ELEVATION**  
A105A 1:100

**OWEN SOUND  
SMART CENTRES**

10th STREET EAST &  
18th AVENUE EAST  
OWEN SOUND, ON

SHEET NAME

**BLOCK 5  
ELEVATIONS I**


START DATE	2022.09.12
DRAWN BY	HK
CHECKED BY	CMC
SCALE	1 : 100
PROJECT NO.	122038

DRAWING


**A105A**

C:\Users\hskem\Documents\122038 - Owen Sound - SITE - R022 (2022.10.26) OPCS CURRENT - Inset.mxd\00PP.rvt 2023-01-31 4:19:47 PM

NO.	ISSUED	DATE
1	DRAFT PACKAGE	2023-01-19
2	SPA SUBMISSION	2023-01-31

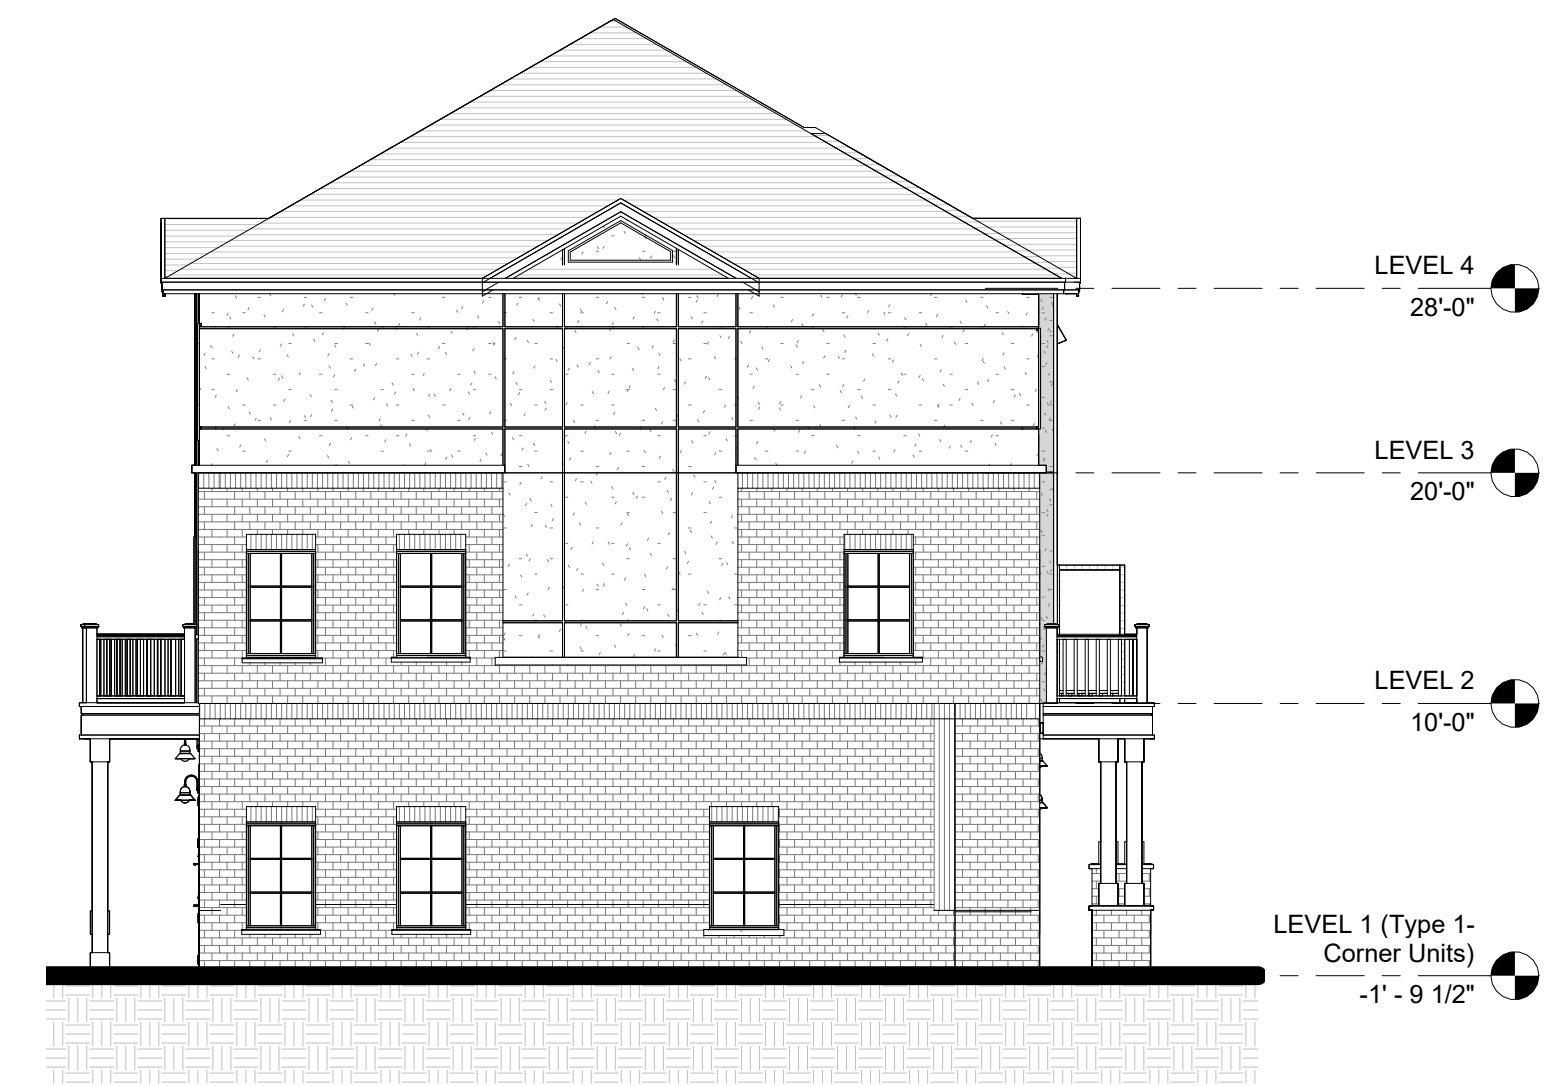

**1** BLOCK 5 - LEFT ELEVATION  
A105B 1: 100

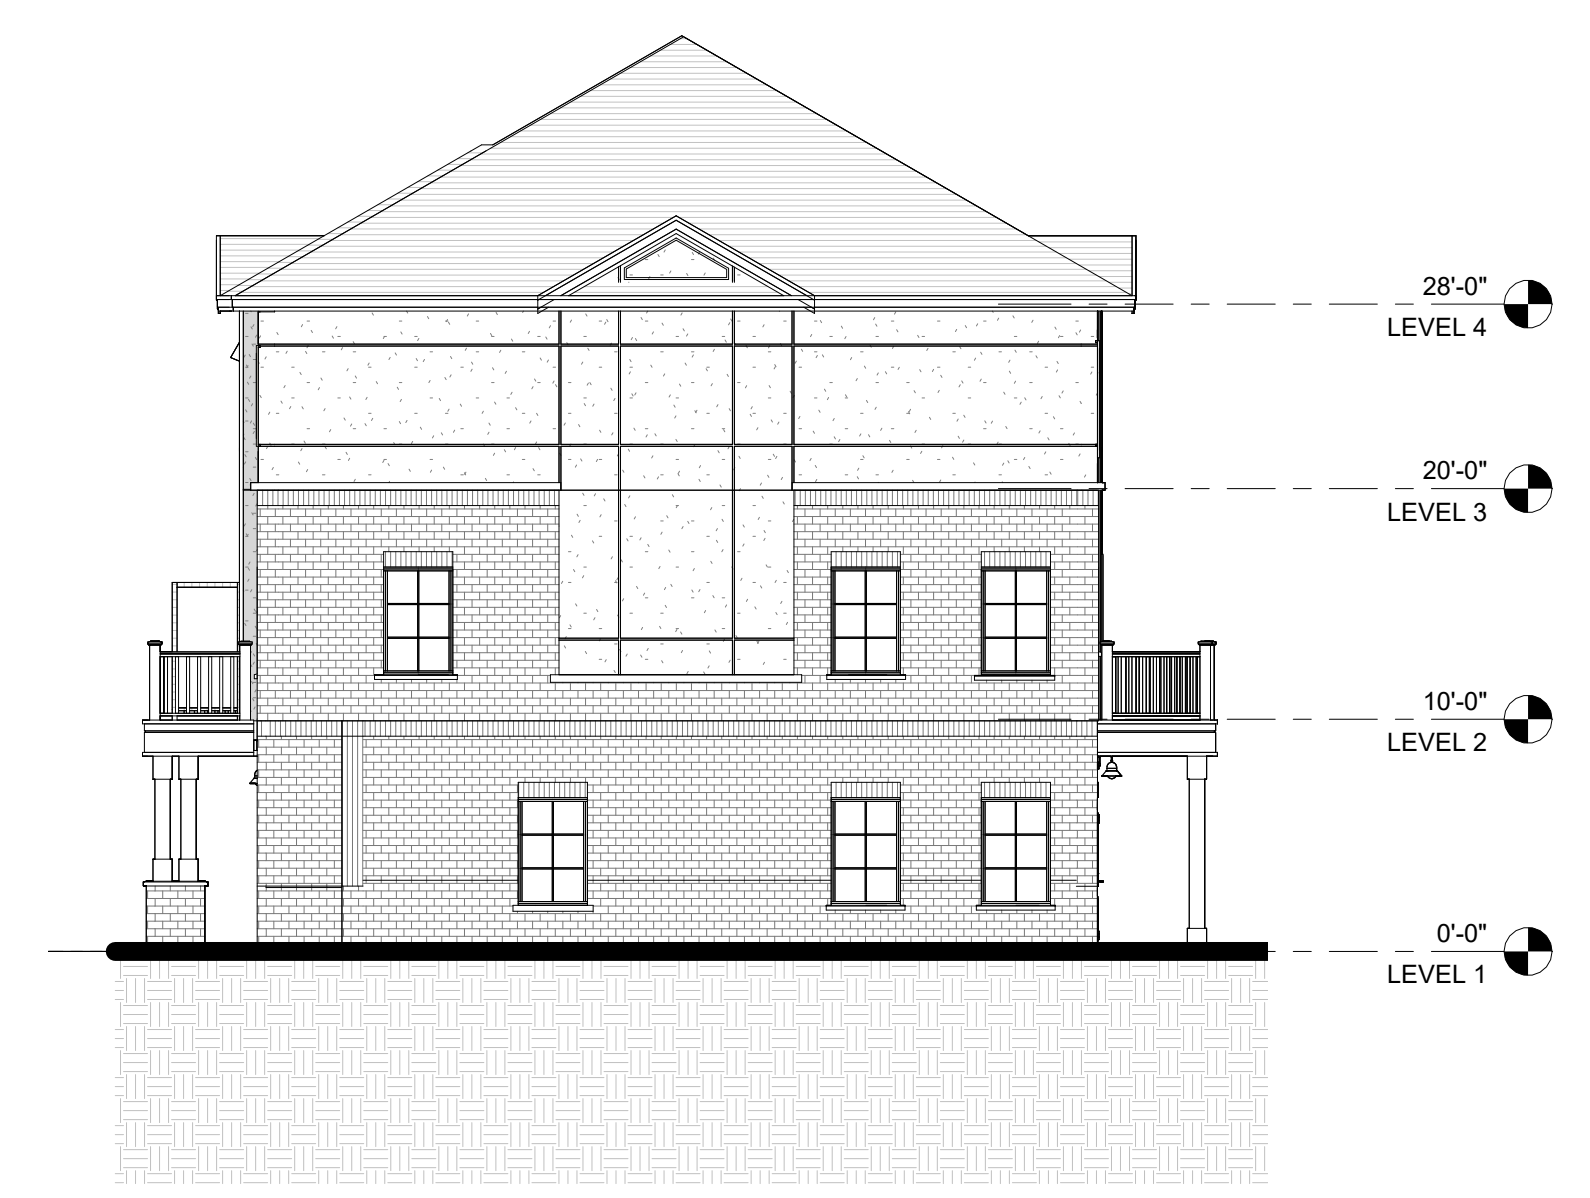

**2** BLOCK 5 - RIGHT ELEVATION  
A105B 1: 100

DO NOT SCALE DRAWINGS. USE ONLY DRAWINGS MARKED "ISSUED FOR CONSTRUCTION". VERIFY CONFIGURATIONS AND DIMENSIONS ON SITE BEFORE BEGINNING WORK. NOTIFY ARCHITECT IMMEDIATELY OF ANY ERRORS, OMISSIONS OR DISCREPANCIES.

CHAMBERLAIN ARCHITECT SERVICES LIMITED AND CHAMBERLAIN CONSTRUCTION SERVICES LIMITED HAVE SIMILAR OWNERSHIP.

CHAMBERLAIN ARCHITECT SERVICES LIMITED HAS COPYRIGHT. CONSTRUCTING A SUBSTANTIALLY SIMILAR BUILDING WITHOUT PERMISSION MAY INFRINGE THE COPYRIGHT OWNER'S RIGHTS. MAKING MINOR CHANGES TO PLANS DOES NOT NECESSARILY AVOID COPYRIGHT INFRINGEMENT. INNOCENT INFRINGEMENT IS NOT A DEFENSE TO COPYRIGHT INFRINGEMENT. ©

SEAL

**OWEN SOUND  
SMART CENTRES**

10th STREET EAST &  
18th AVENUE EAST  
OWEN SOUND, ON

SHEET NAME

**BLOCK 5  
ELEVATIONS II**

START DATE	2022.09.12
DRAWN BY	HK
CHECKED BY	CMC
SCALE	1 : 100
PROJECT NO.	122038

DRAWING

**A105B**

C:\Users\shkarm\Documents\122038 - Owen Sound - SITE - R2022 (2022.10.26) OPK CURRENT - InseamHQ.rvt 2023-01-31 4:20:13 PM


NO.	ISSUED	DATE
1	DRAFT PACKAGE	2023-01-19
2	SPA SUBMISSION	2023-01-31

DO NOT SCALE DRAWINGS. USE ONLY DRAWINGS MARKED "ISSUED FOR CONSTRUCTION". VERIFY CONFIGURATIONS AND DIMENSIONS ON SITE BEFORE BEGINNING WORK. NOTIFY ARCHITECT IMMEDIATELY OF ANY ERRORS, OMISSIONS OR DISCREPANCIES.

CHAMBERLAIN ARCHITECT SERVICES LIMITED AND CHAMBERLAIN CONSTRUCTION SERVICES LIMITED HAVE SIMILAR OWNERSHIP.

CHAMBERLAIN ARCHITECT SERVICES LIMITED HAS COPYRIGHT. CONSTRUCTING A SUBSTANTIALLY SIMILAR BUILDING WITHOUT PERMISSION MAY INFRINGE THE COPYRIGHT OWNER'S RIGHTS. MAKING MINOR CHANGES TO PLANS DOES NOT NECESSARILY AVOID COPYRIGHT INFRINGEMENT. INNOCENT INFRINGEMENT IS NOT A DEFENSE TO COPYRIGHT INFRINGEMENT. ©

SEAL

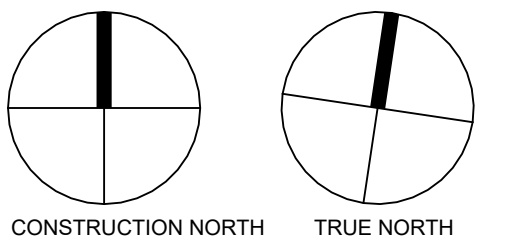

### OWEN SOUND SMART CENTRES

10th STREET EAST &  
18th AVENUE EAST  
OWEN SOUND, ON


SHEET NAME

### BLOCK 6 FLOOR PLANS


START DATE	2022.09.12
DRAWN BY	HK
CHECKED BY	CMC
SCALE	1 : 100
PROJECT NO.	122038

DRAWING


# A106

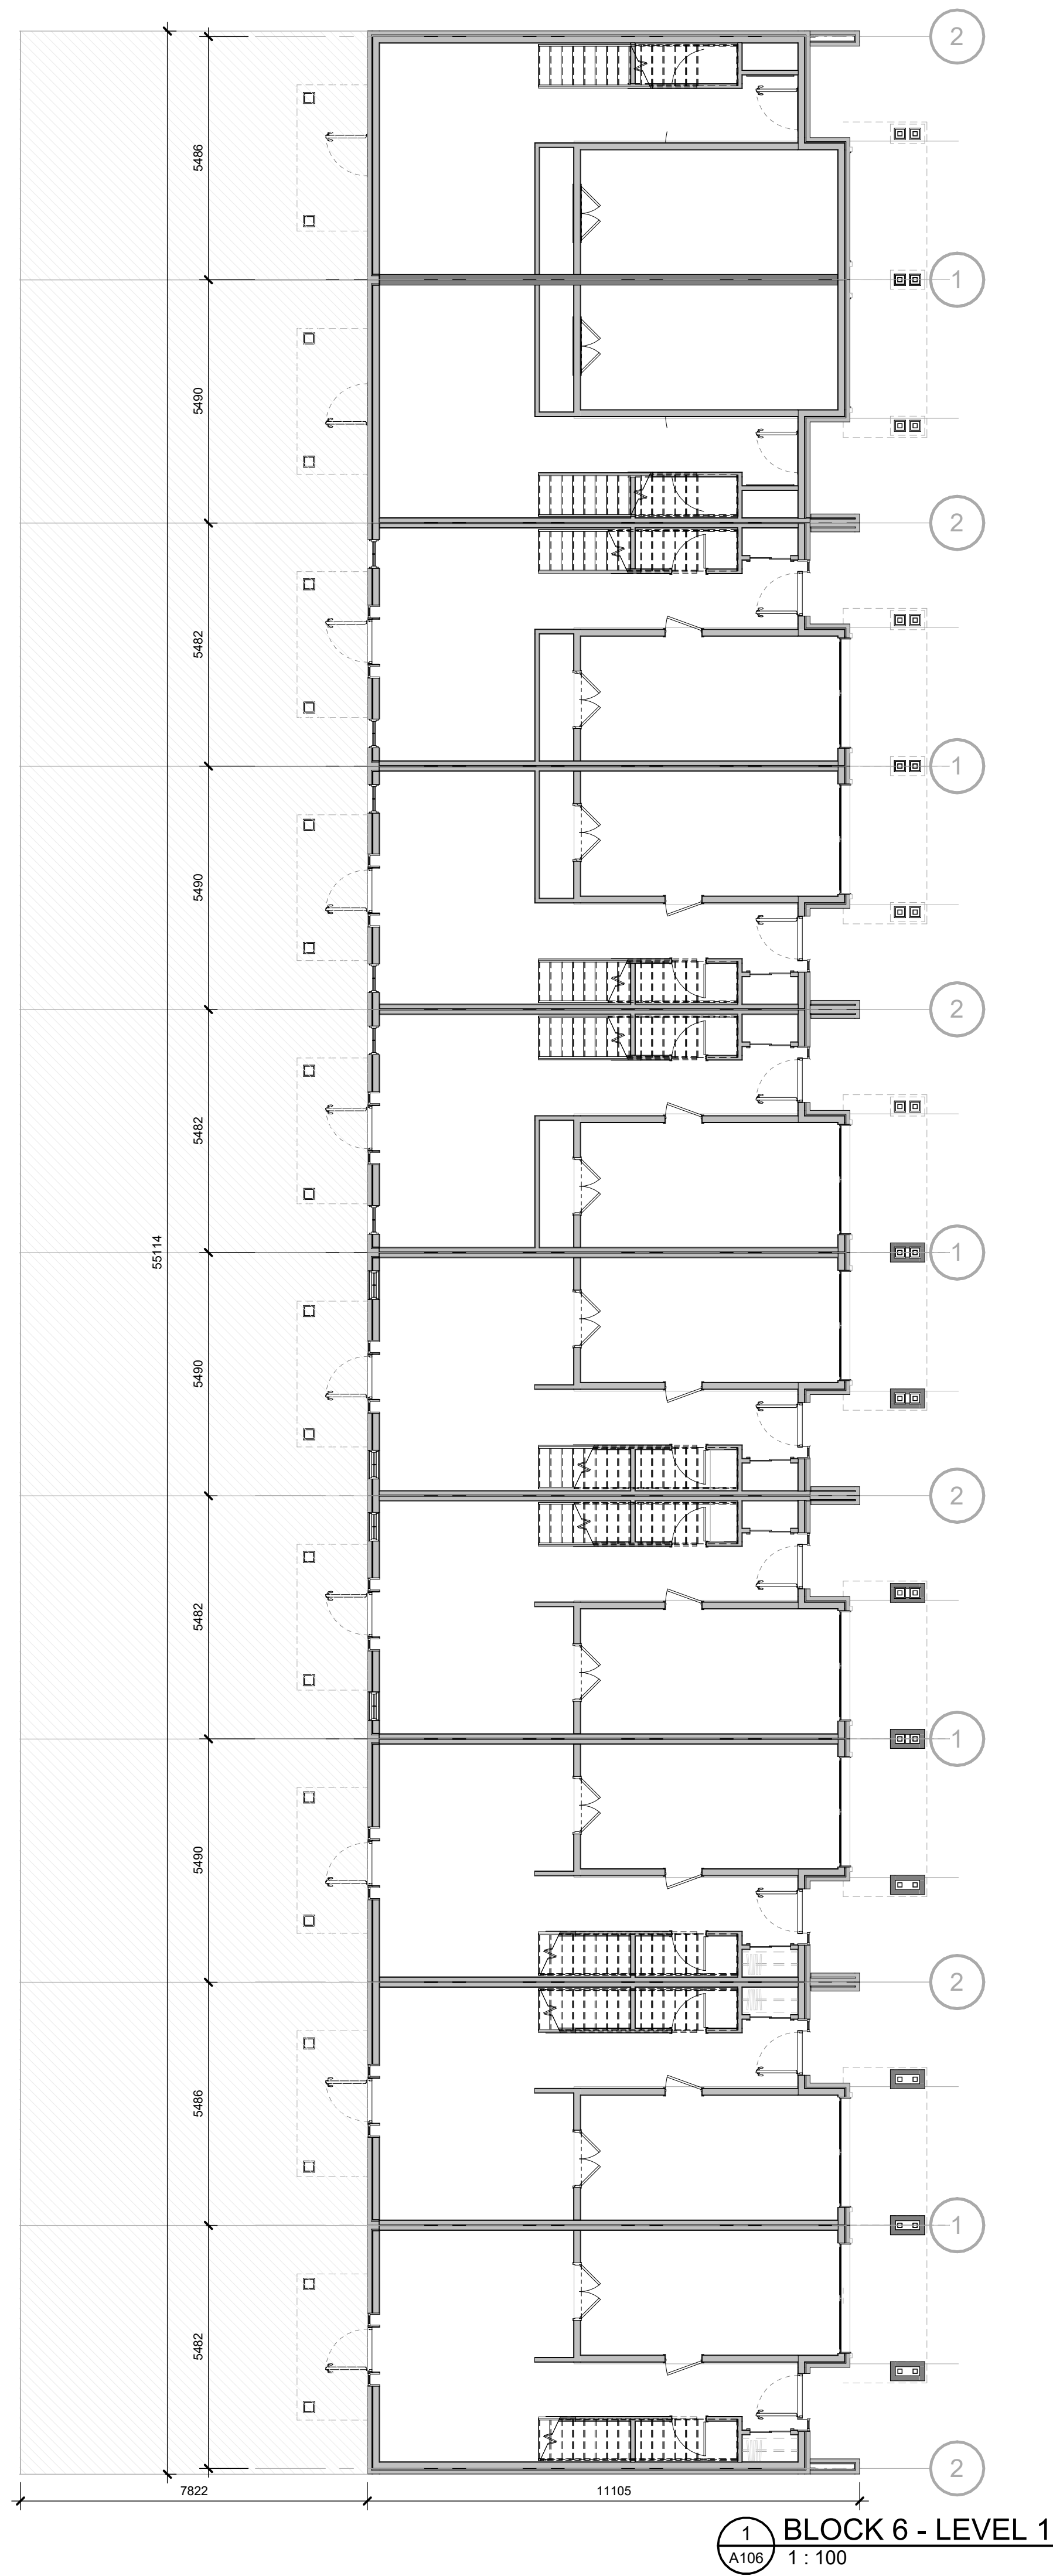

**1** BLOCK 6 - LEVEL 1  
A106 1 : 100

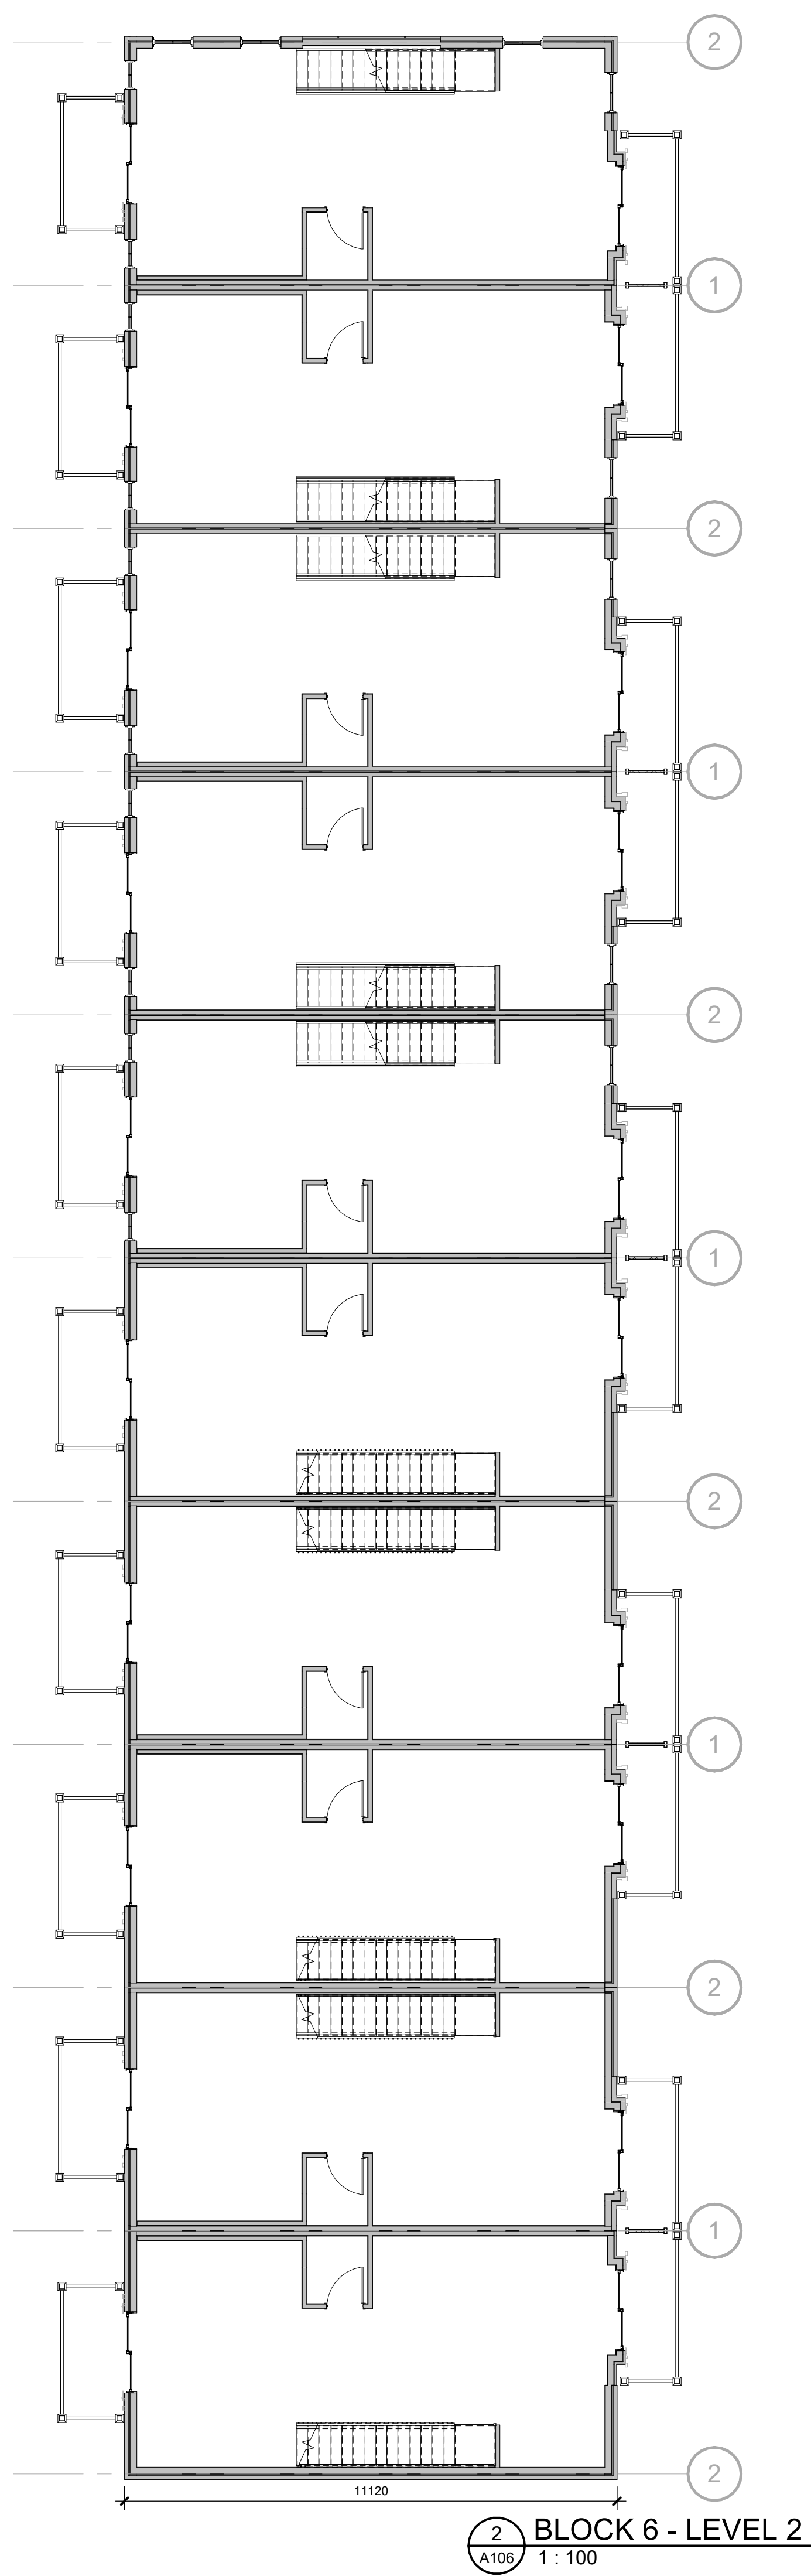

**2** BLOCK 6 - LEVEL 2  
A106 1 : 100

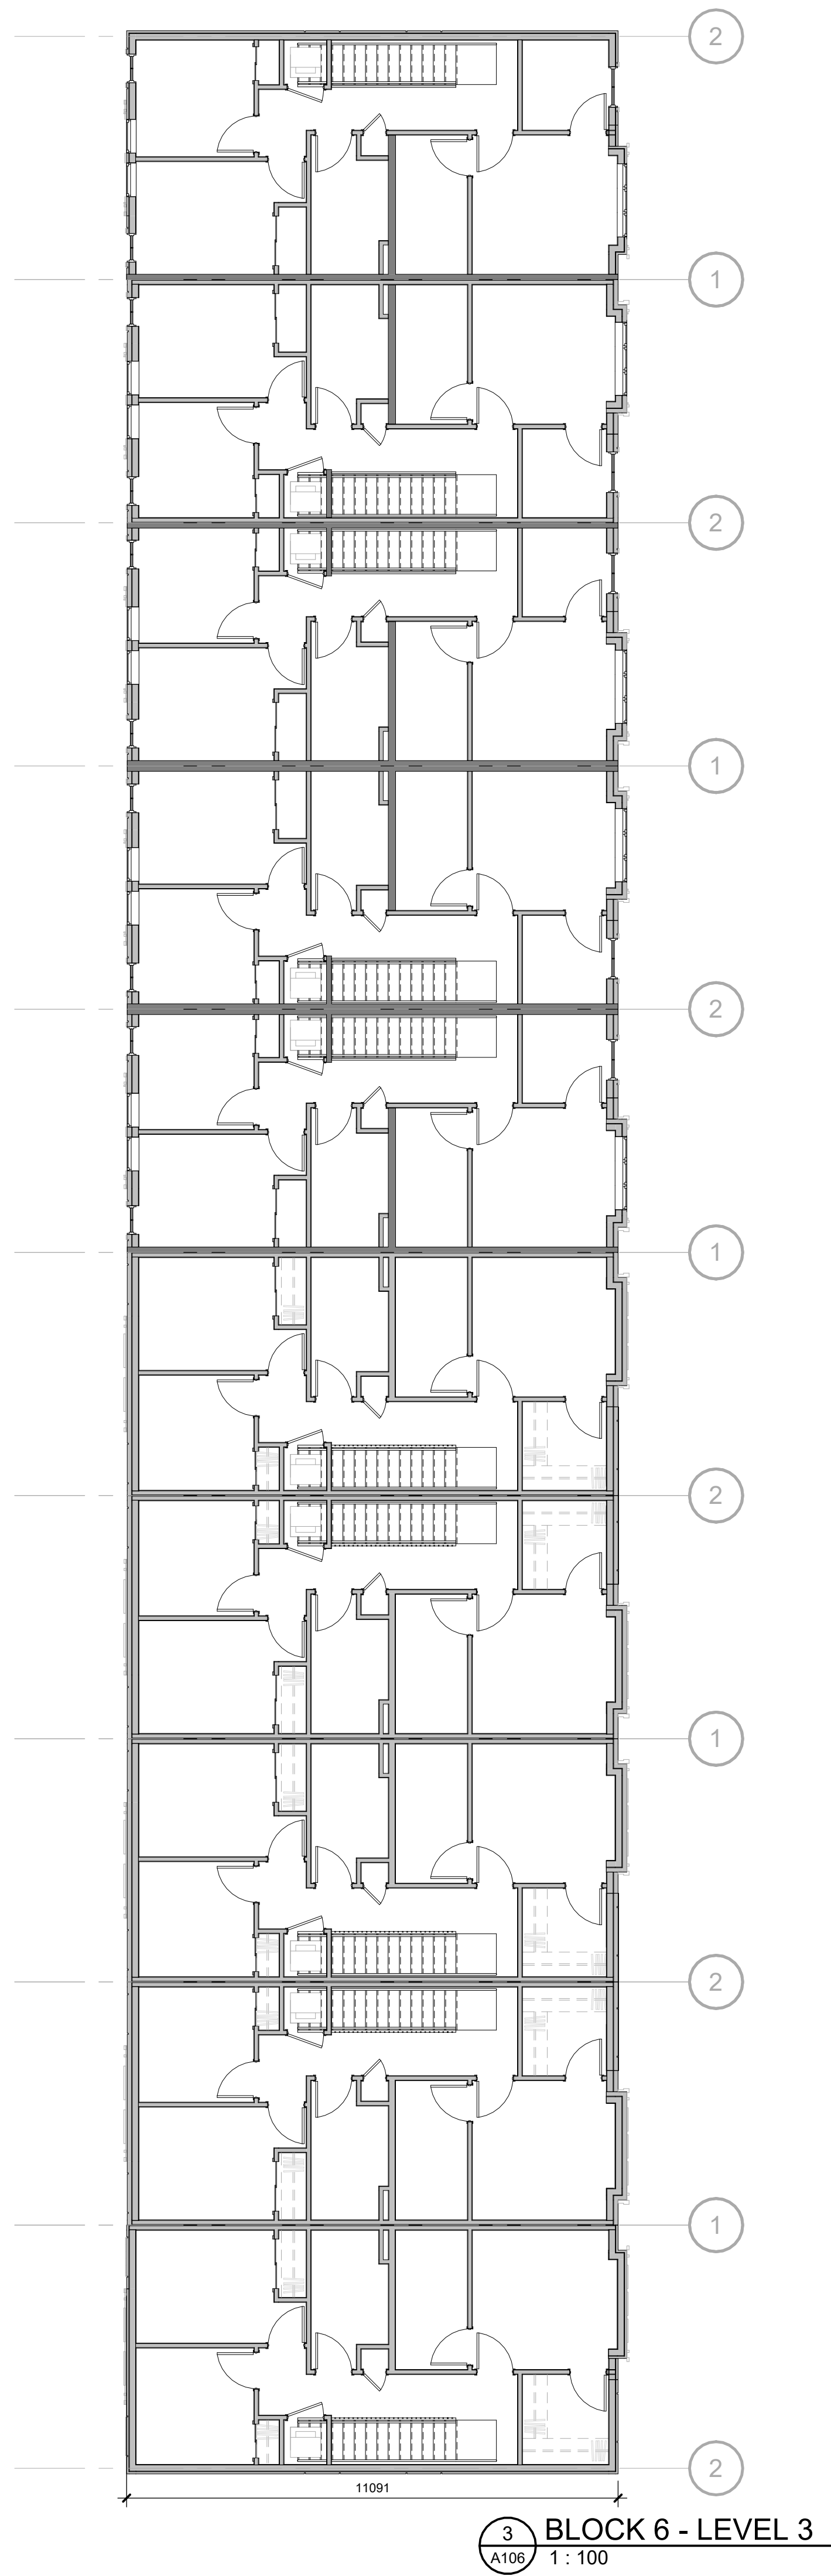

**3** BLOCK 6 - LEVEL 3  
A106 1 : 100

C:\Users\hkern\Documents\122038 - Owen Sound - SITE - R2022 (2022.10.26) OPA CURRENT - Inset.mxd (2022.10.26) 14:20:38 PM

NO.	ISSUED	DATE
1	CLIENT REVIEW	?
2	DRAFT PACKAGE	2023-01-19
3	SPA SUBMISSION	2023-01-31

DO NOT SCALE DRAWINGS. USE ONLY DRAWINGS MARKED "ISSUED FOR CONSTRUCTION". VERIFY CONFIGURATIONS AND DIMENSIONS ON SITE BEFORE BEGINNING WORK. NOTIFY ARCHITECT IMMEDIATELY OF ANY ERRORS, OMISSIONS OR DISCREPANCIES.

CHAMBERLAIN ARCHITECT SERVICES LIMITED AND CHAMBERLAIN CONSTRUCTION SERVICES LIMITED HAVE SIMILAR OWNERSHIP.

CHAMBERLAIN ARCHITECT SERVICES LIMITED HAS COPYRIGHT. CONSTRUCTING A SUBSTANTIALLY SIMILAR BUILDING WITHOUT PERMISSION MAY INFRINGE THE COPYRIGHT OWNER'S RIGHTS. MAKING MINOR CHANGES TO PLANS DOES NOT NECESSARILY AVOID COPYRIGHT INFRINGEMENT. INNOCENT INFRINGEMENT IS NOT A DEFENSE TO COPYRIGHT INFRINGEMENT. ©

SEAL

**OWEN SOUND  
SMART CENTRES**

10th STREET EAST &  
18th AVENUE EAST  
OWEN SOUND, ON

SHEET NAME

**BLOCK 6  
ELEVATIONS I**

START DATE	2022.09.12
DRAWN BY	HK
CHECKED BY	CMC
SCALE	1 : 100
PROJECT NO.	122038

DRAWING

**A106A**




**1 BLOCK 6 - FRONT ELEVATION**  
A106A 1 : 100




**3 BLOCK 6 - REAR ELEVATION**  
A106A 1 : 100

C:\Users\hkanem\Documents\122038 - Owen Sound - SITE - R2022 (2022.10.26) OPAC CURRENT - Inseam\HOPP.rvt 2023-01-31 4:21:17 PM

NO.	ISSUED	DATE
1	DRAFT PACKAGE	2023-01-19
2	SPA SUBMISSION	2023-01-31

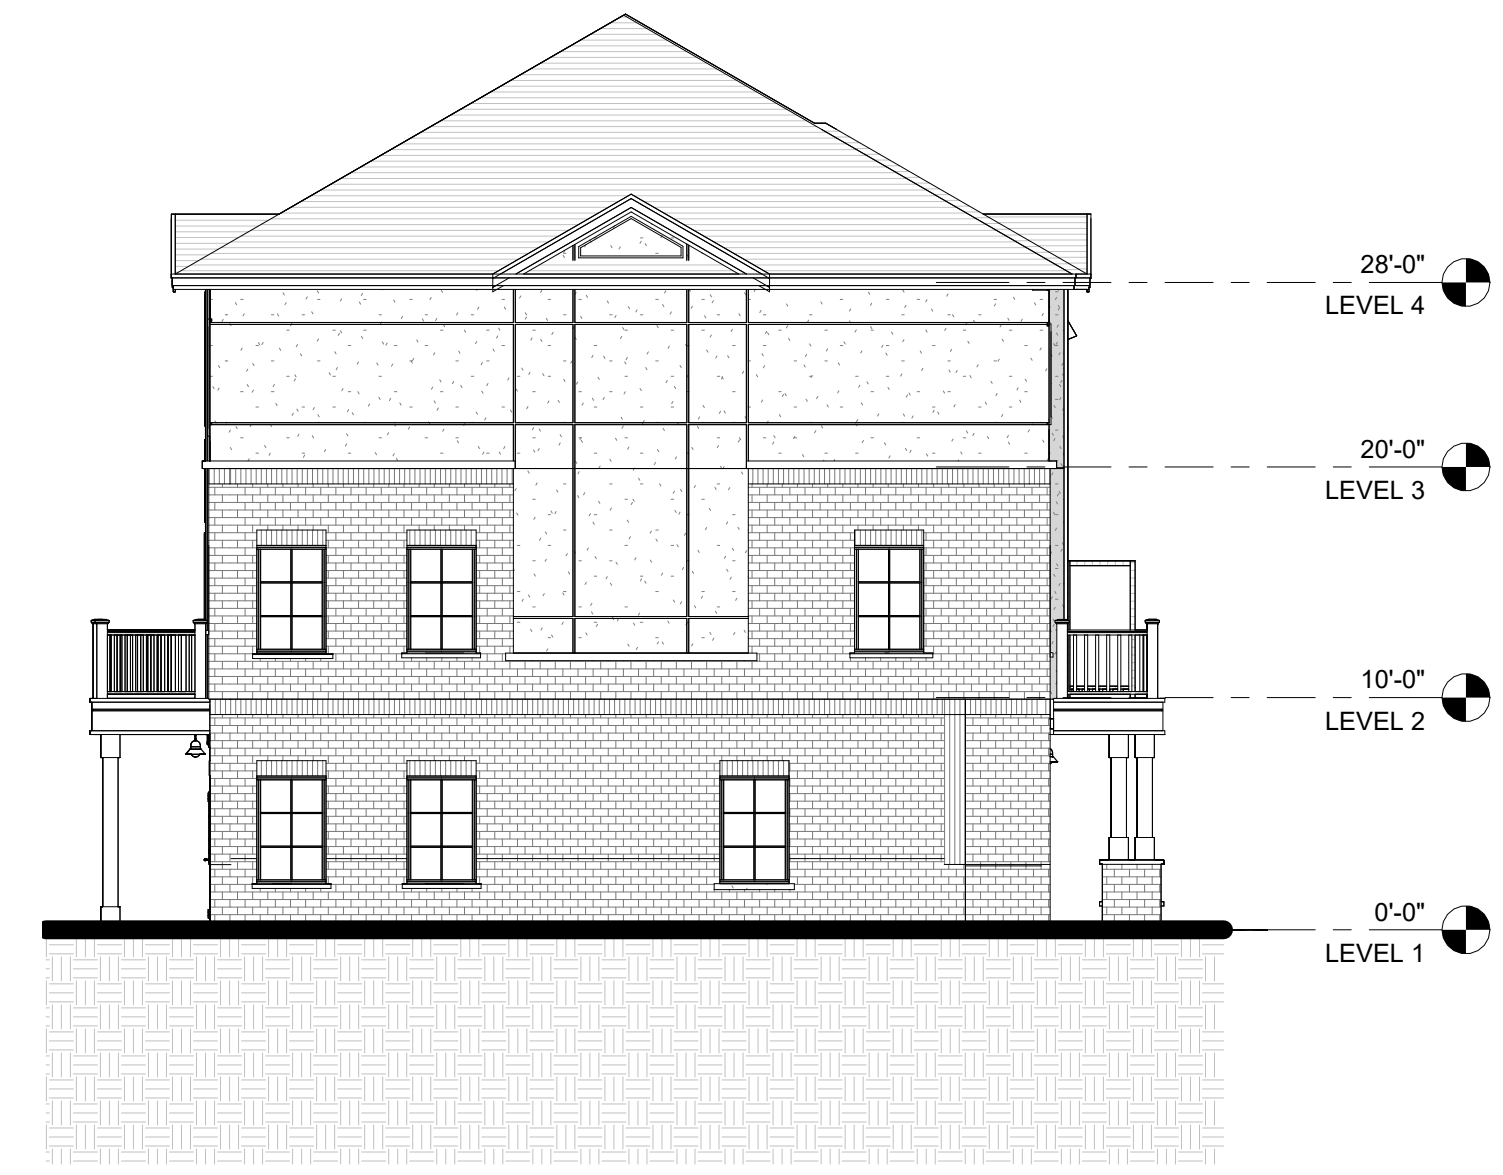

**1** BLOCK 6 - LEFT ELEVATION  
A106B 1 : 100

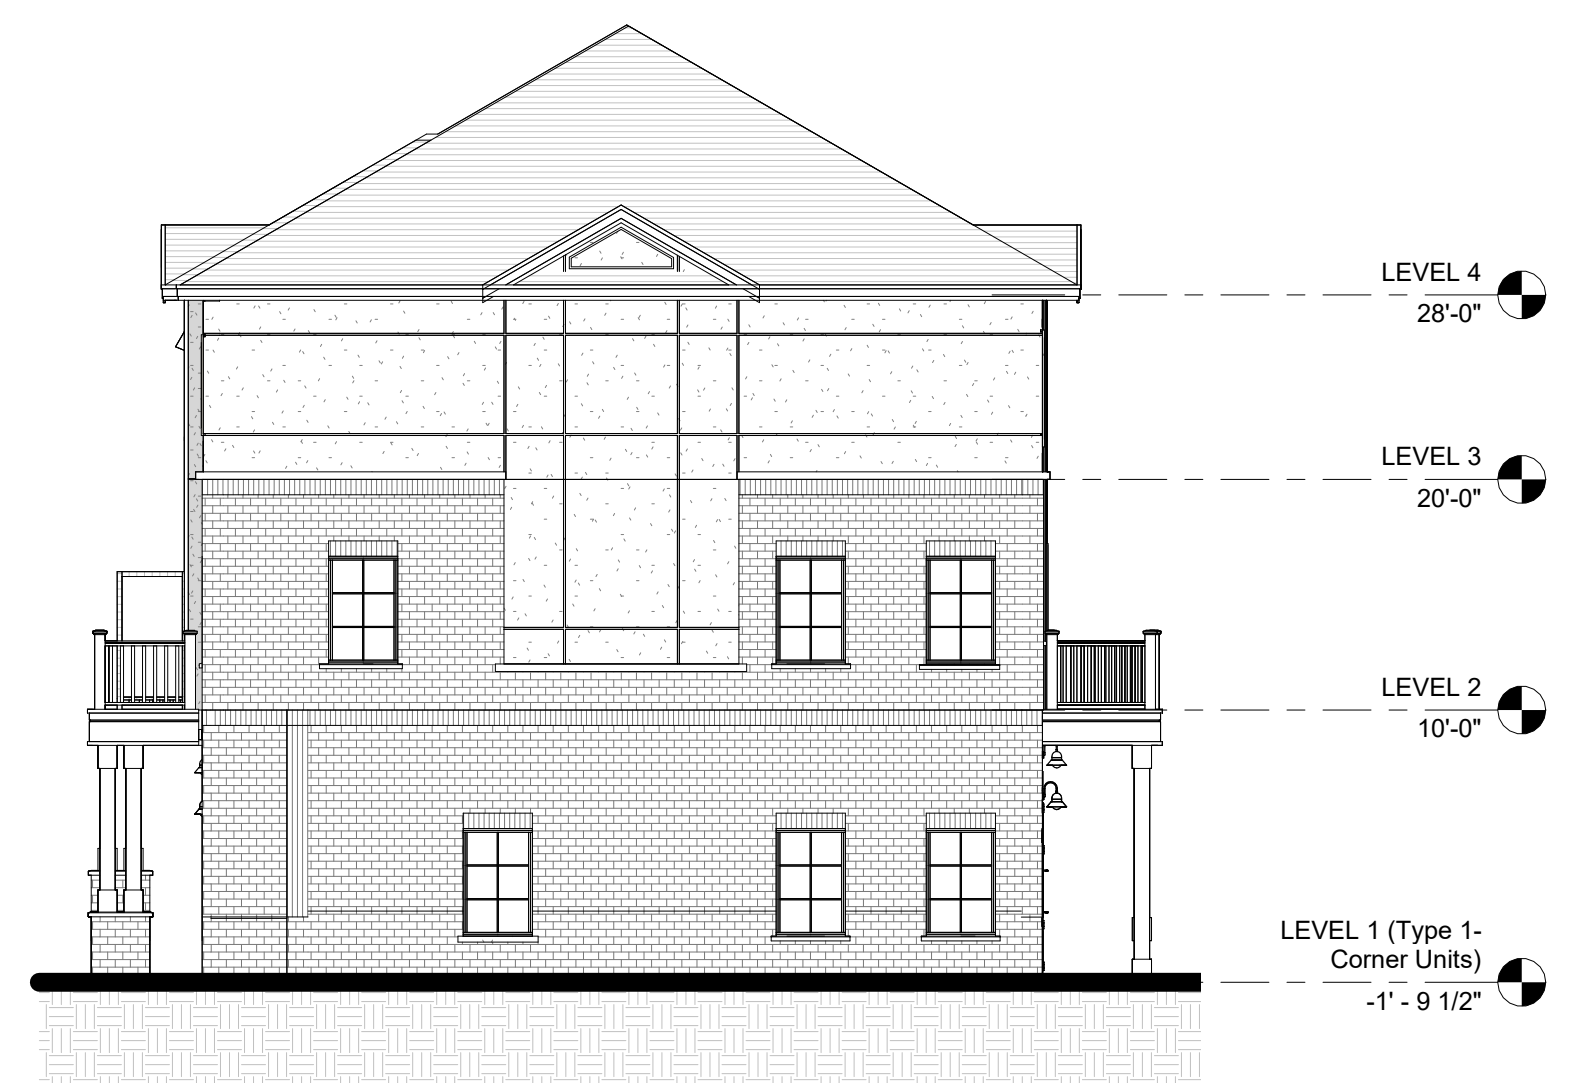

**2** BLOCK 6 - RIGHT ELEVATION  
A106B 1 : 100

DO NOT SCALE DRAWINGS. USE ONLY DRAWINGS MARKED "ISSUED FOR CONSTRUCTION". VERIFY CONFIGURATIONS AND DIMENSIONS ON SITE BEFORE BEGINNING WORK. NOTIFY ARCHITECT IMMEDIATELY OF ANY ERRORS, OMISSIONS OR DISCREPANCIES.

CHAMBERLAIN ARCHITECT SERVICES LIMITED AND CHAMBERLAIN CONSTRUCTION SERVICES LIMITED HAVE SIMILAR OWNERSHIP.

CHAMBERLAIN ARCHITECT SERVICES LIMITED HAS COPYRIGHT. CONSTRUCTING A SUBSTANTIALLY SIMILAR BUILDING WITHOUT PERMISSION MAY INFRINGE THE COPYRIGHT OWNER'S RIGHTS. MAKING MINOR CHANGES TO PLANS DOES NOT NECESSARILY AVOID COPYRIGHT INFRINGEMENT. INNOCENT INFRINGEMENT IS NOT A DEFENSE TO COPYRIGHT INFRINGEMENT. ©

SEAL

**OWEN SOUND  
SMART CENTRES**

10th STREET EAST &  
18th AVENUE EAST  
OWEN SOUND, ON

SHEET NAME

**BLOCK 6  
ELEVATIONS II**

START DATE 2022.09.12

DRAWN BY HK

CHECKED BY CMC

SCALE 1 : 100


PROJECT NO. 122038

DRAWING


**A106B**

C:\Users\shkaram\Documents\122038 - Owen Sound - SITE - R2022 (2022.10.26) OPA CURRENT - InseamHQ.rvt 2023-01-31 4:21:44 PM


NO.	ISSUED	DATE
1	CLIENT REVIEW	?
2	DRAFT PACKAGE	2023-01-19
3	SFA SUBMISSION	2023-01-31

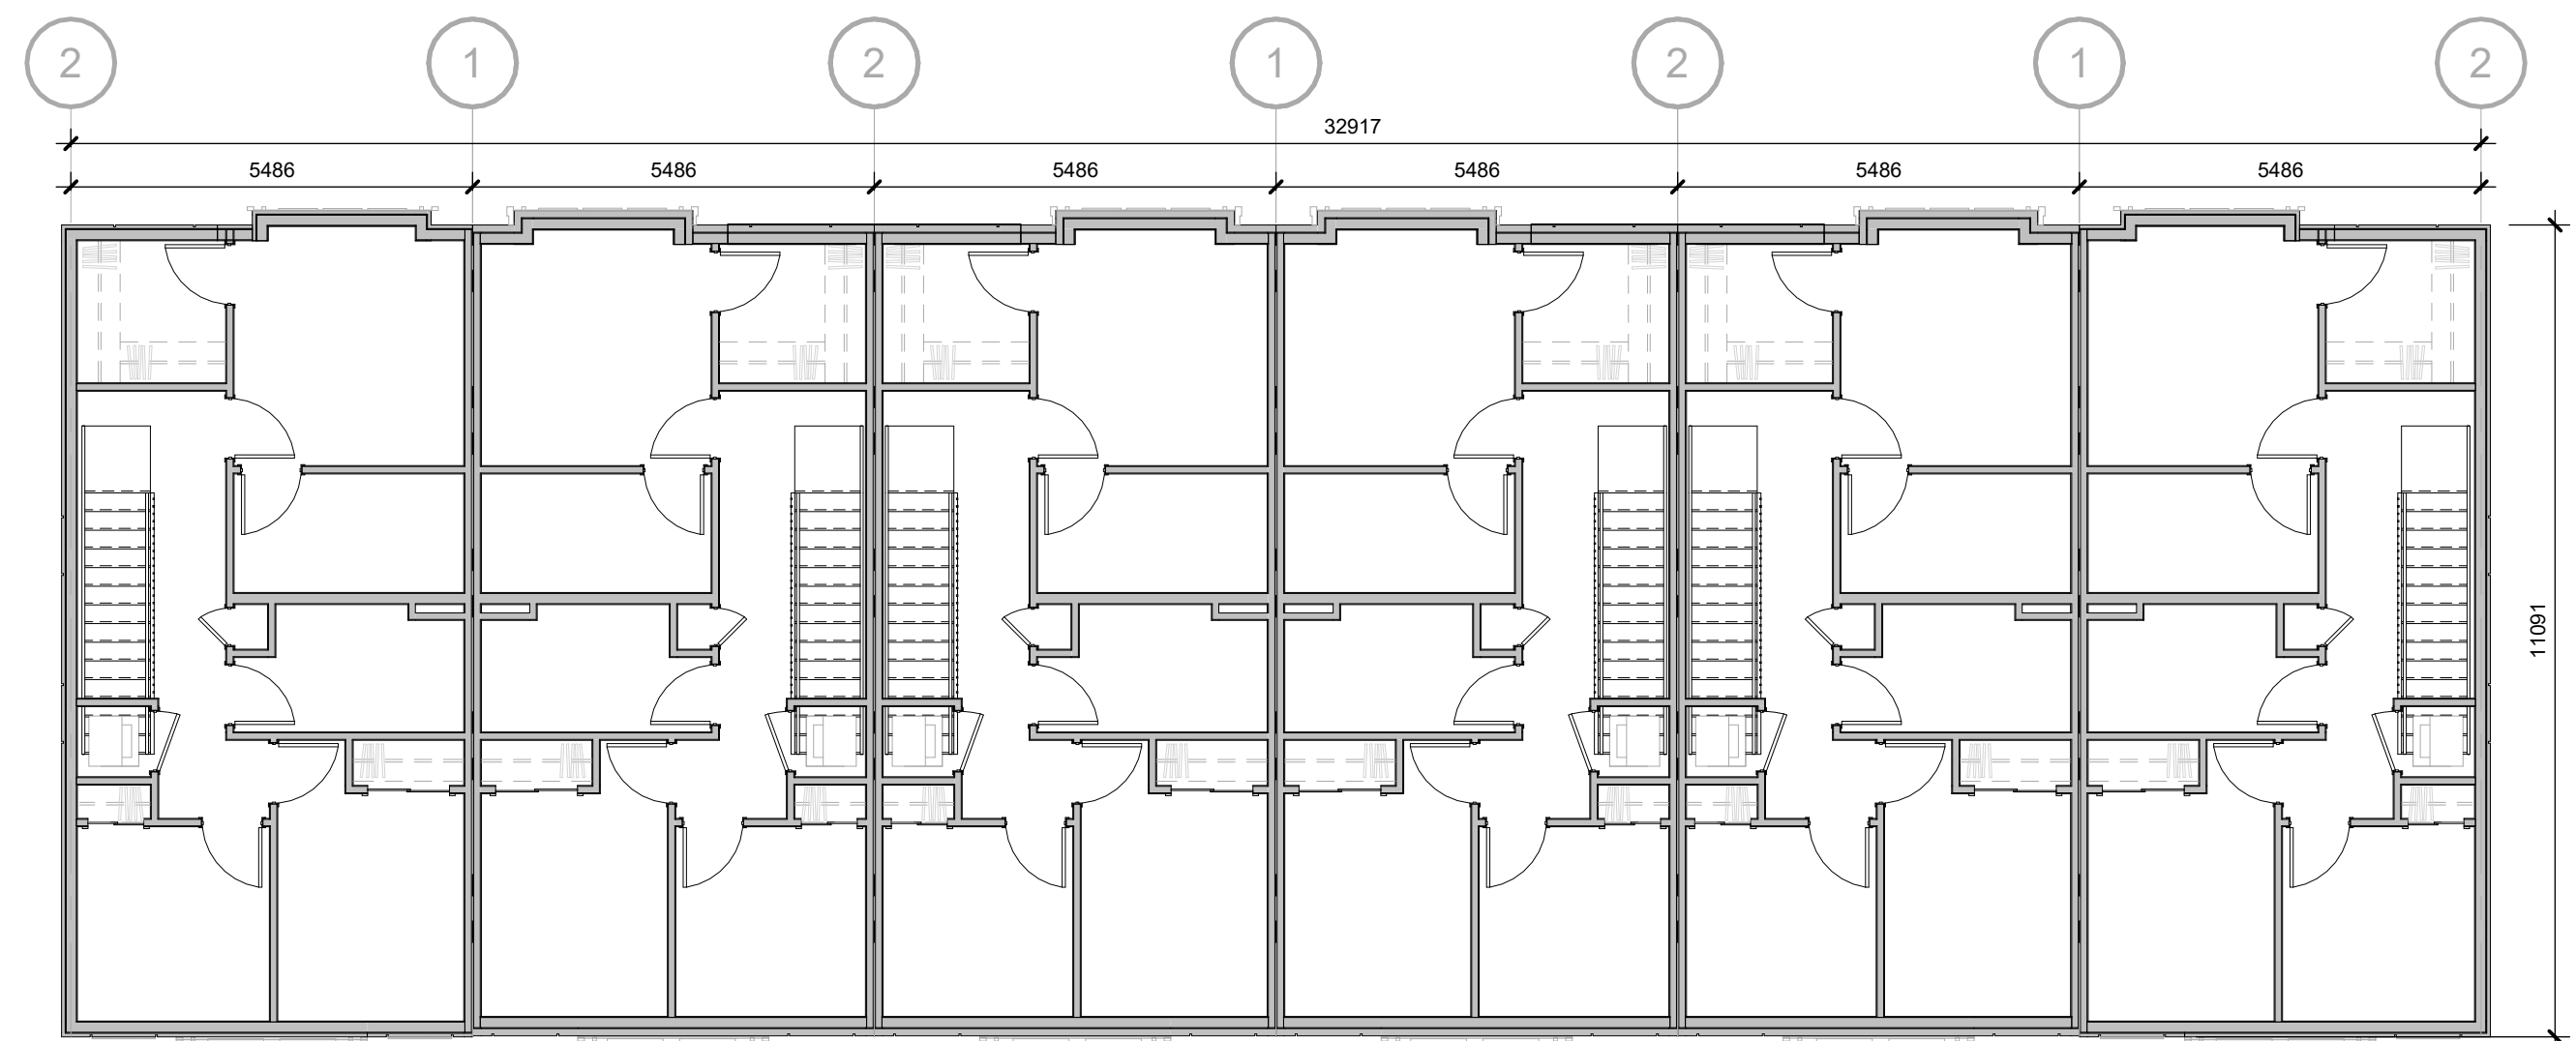

**3 BLOCK 7 - LEVEL 3**  
A107 1 : 100

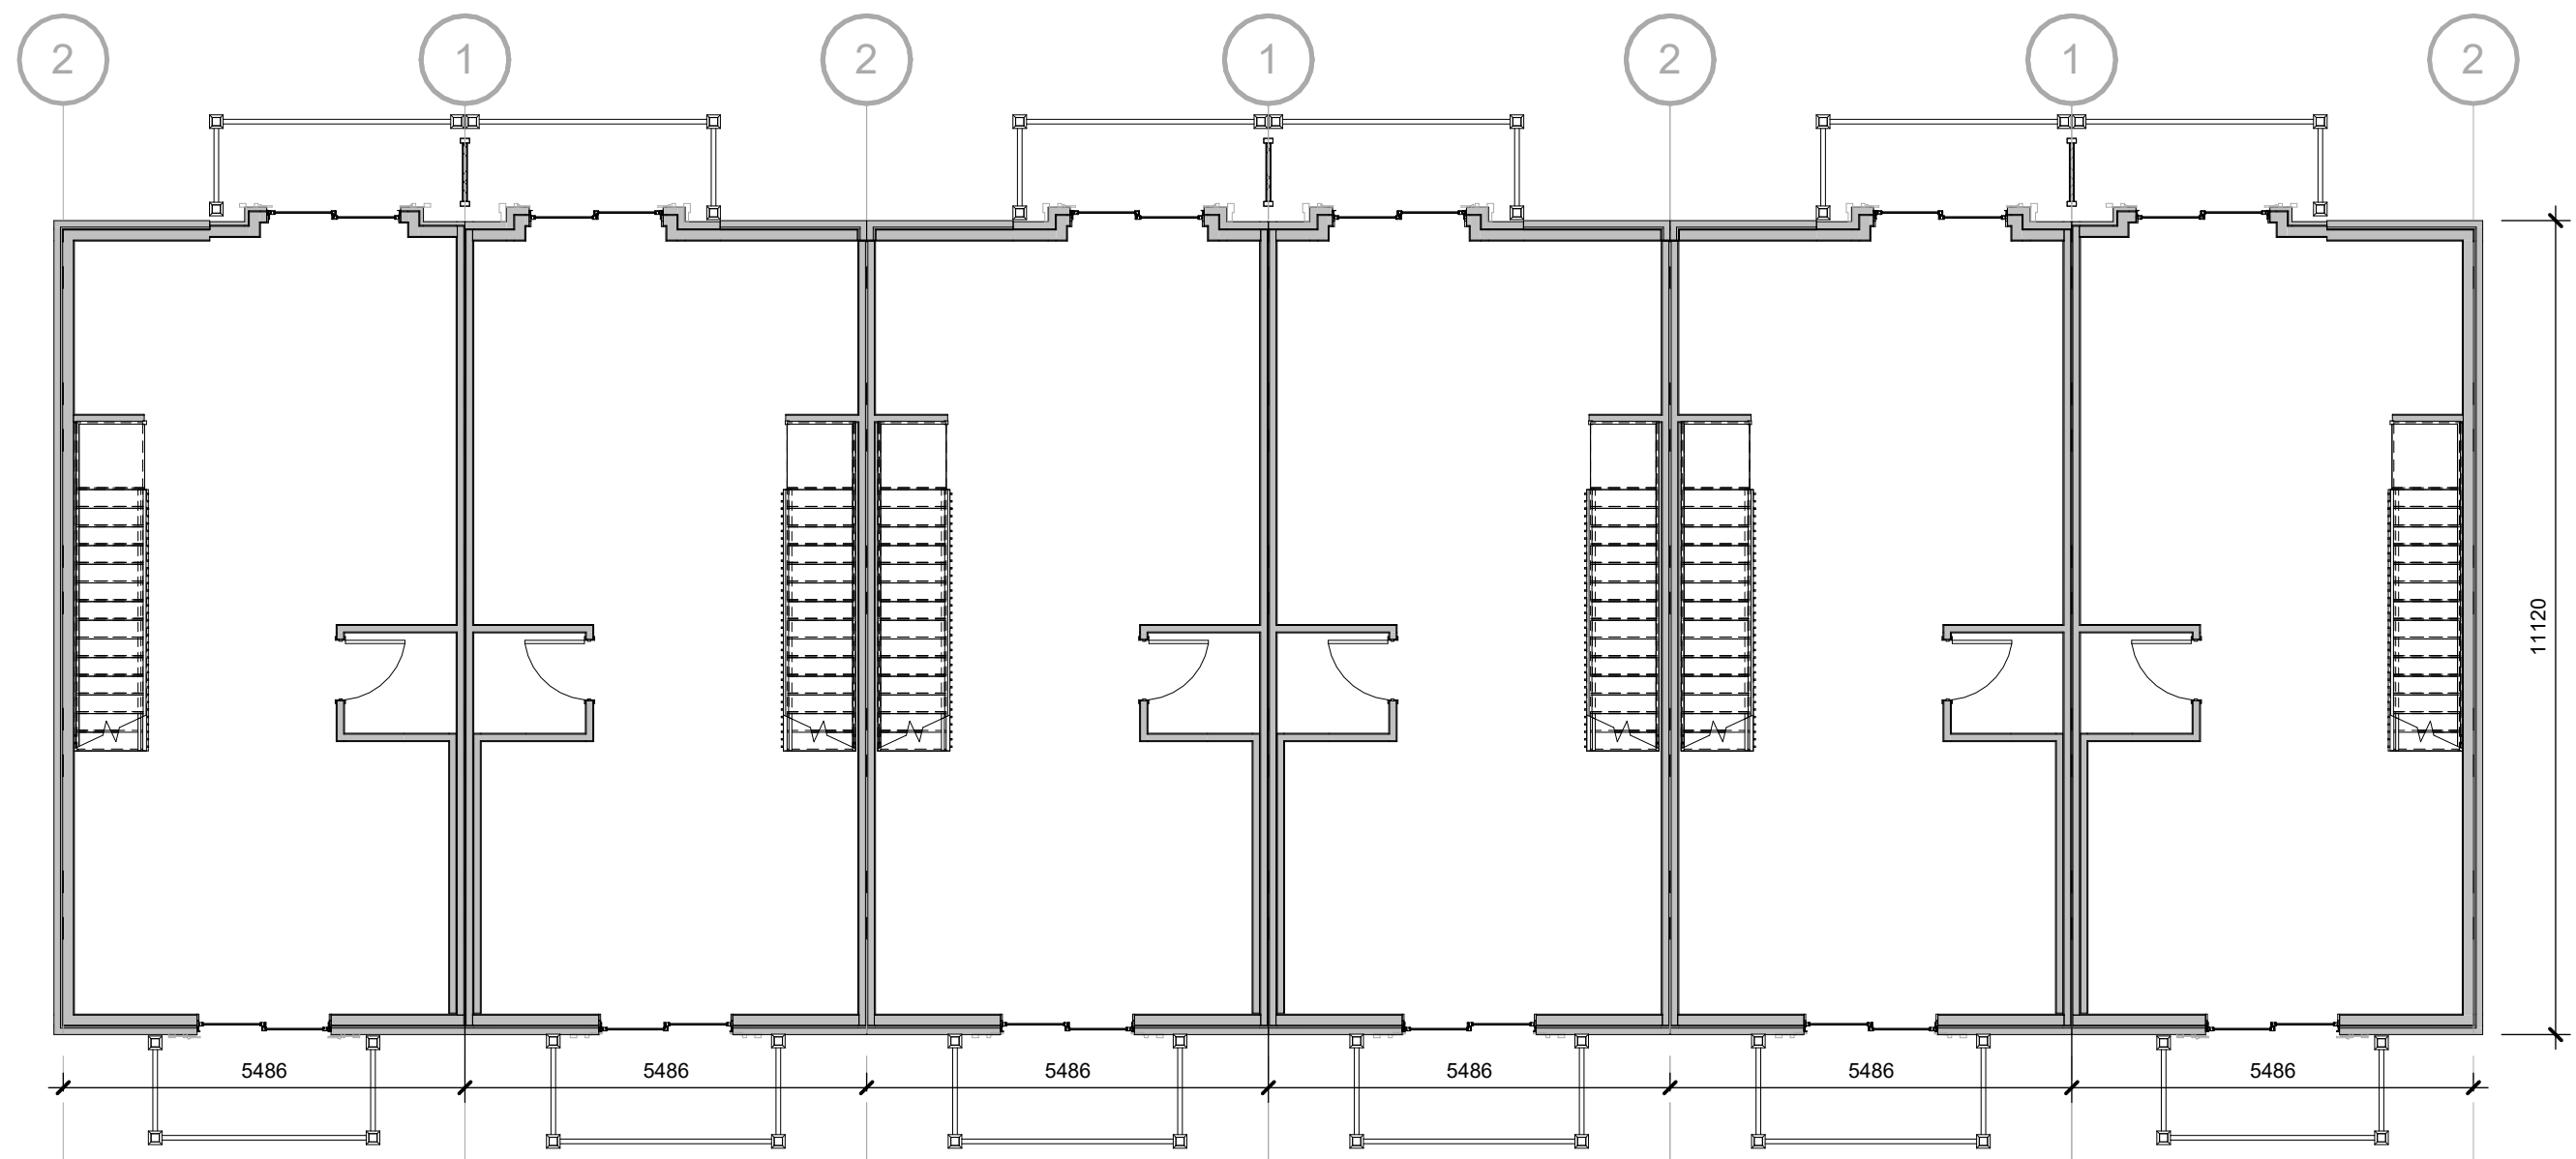

**2 BLOCK 7 - LEVEL 2**  
A107 1 : 100

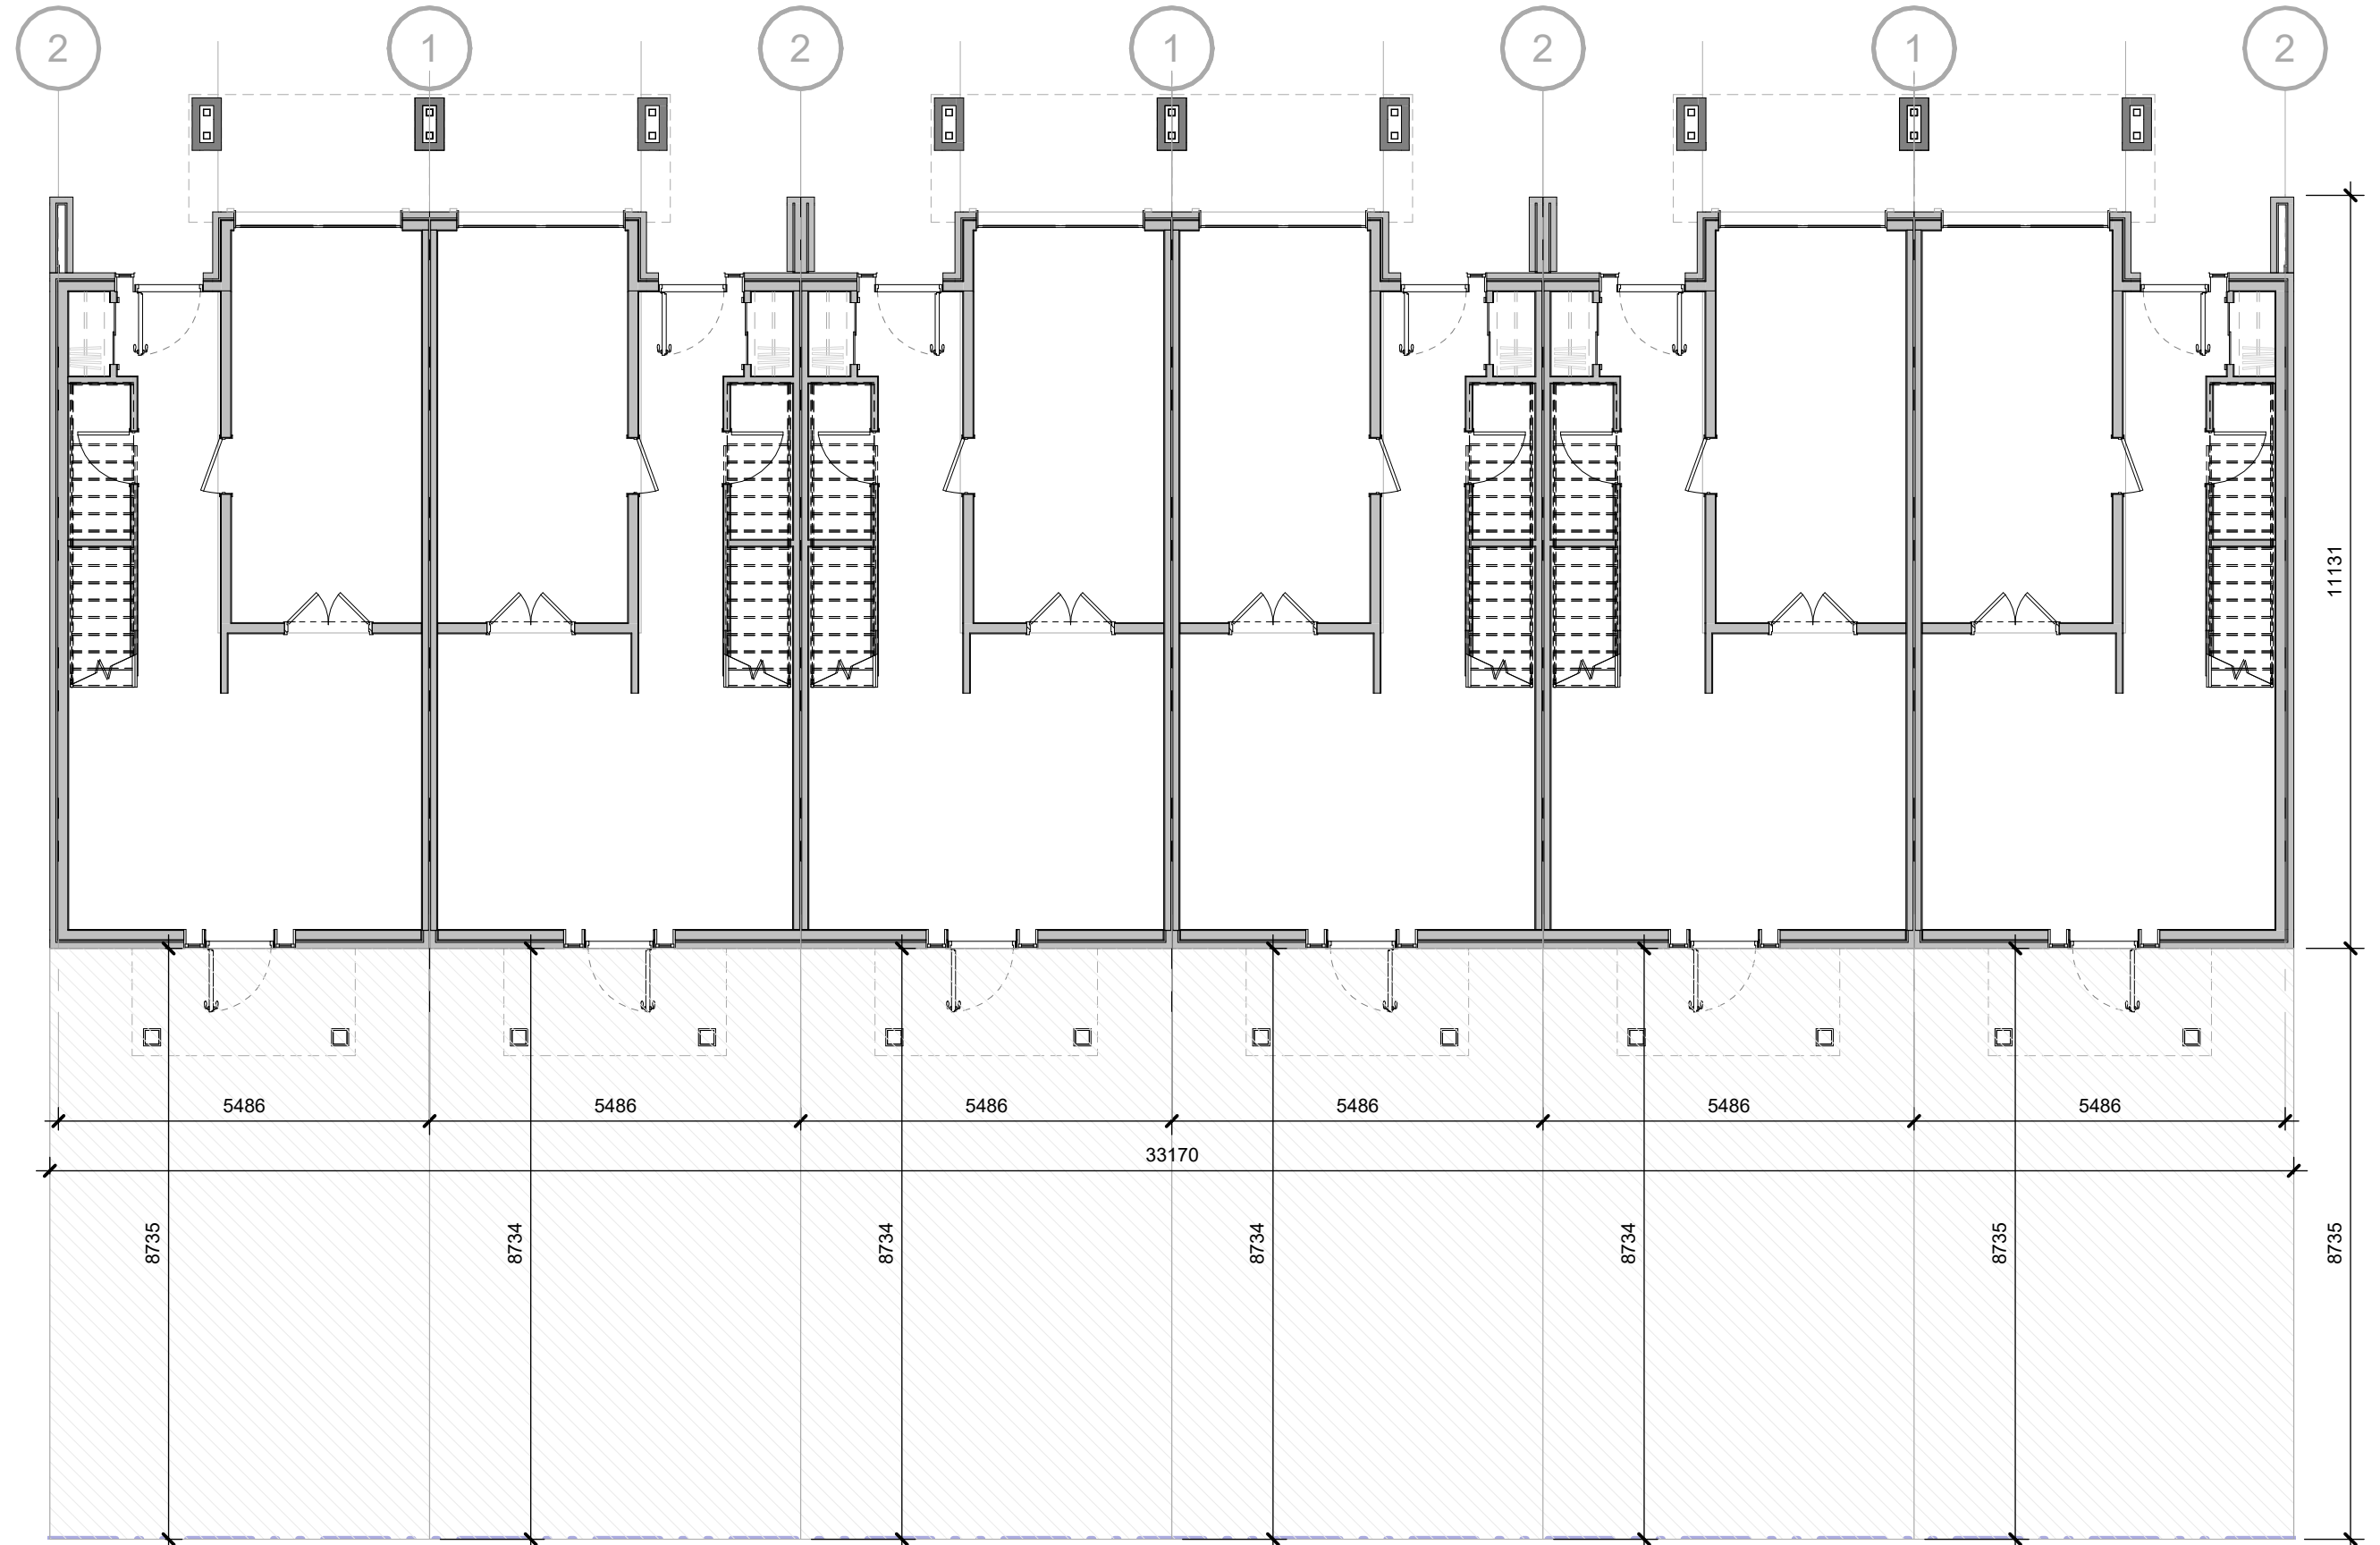


**1 BLOCK 7 - LEVEL 1**  
A107 1 : 100

DO NOT SCALE DRAWINGS. USE ONLY DRAWINGS MARKED "ISSUED FOR CONSTRUCTION". VERIFY CONFIGURATIONS AND DIMENSIONS ON SITE BEFORE BEGINNING WORK. NOTIFY ARCHITECT IMMEDIATELY OF ANY ERRORS, OMISSIONS OR DISCREPANCIES.

CHAMBERLAIN ARCHITECT SERVICES LIMITED AND CHAMBERLAIN CONSTRUCTION SERVICES LIMITED HAVE SIMILAR OWNERSHIP.

CHAMBERLAIN ARCHITECT SERVICES LIMITED HAS COPYRIGHT. CONSTRUCTING A SUBSTANTIALLY SIMILAR BUILDING WITHOUT PERMISSION MAY INFRINGE THE COPYRIGHT OWNER'S RIGHTS. MAKING MINOR CHANGES TO PLANS DOES NOT NECESSARILY AVOID COPYRIGHT INFRINGEMENT. INNOCENT INFRINGEMENT IS NOT A DEFENSE TO COPYRIGHT INFRINGEMENT. ©

SEAL

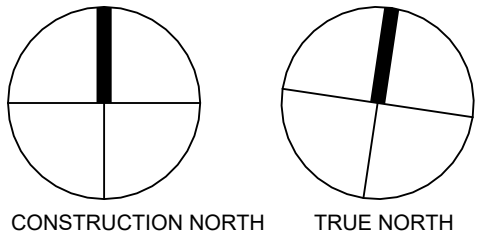

**OWEN SOUND  
SMART CENTRES**

10th STREET EAST &  
18th AVENUE EAST  
OWEN SOUND, ON

SHEET NAME

**BLOCK 7 FLOOR  
PLANS**

START DATE 2022.09.12

DRAWN BY HK

CHECKED BY CMC

SCALE 1 : 100

PROJECT NO. 122038

DRAWING


**A107**

C:\Users\shkerm\Documents\122038 - Owen Sound - SITE - R2022 (2022.10.26) OPA CURRENT - InseamHQPPP.rvt 2023-01-31 4:22:02 PM

NO.	ISSUED	DATE
1	CLIENT REVIEW	?
2	DRAFT PACKAGE	2023-01-19
3	SPA SUBMISSION	2023-01-31




**1 BLOCK 7 - FRONT ELEVATION**  
A107B 1 : 100

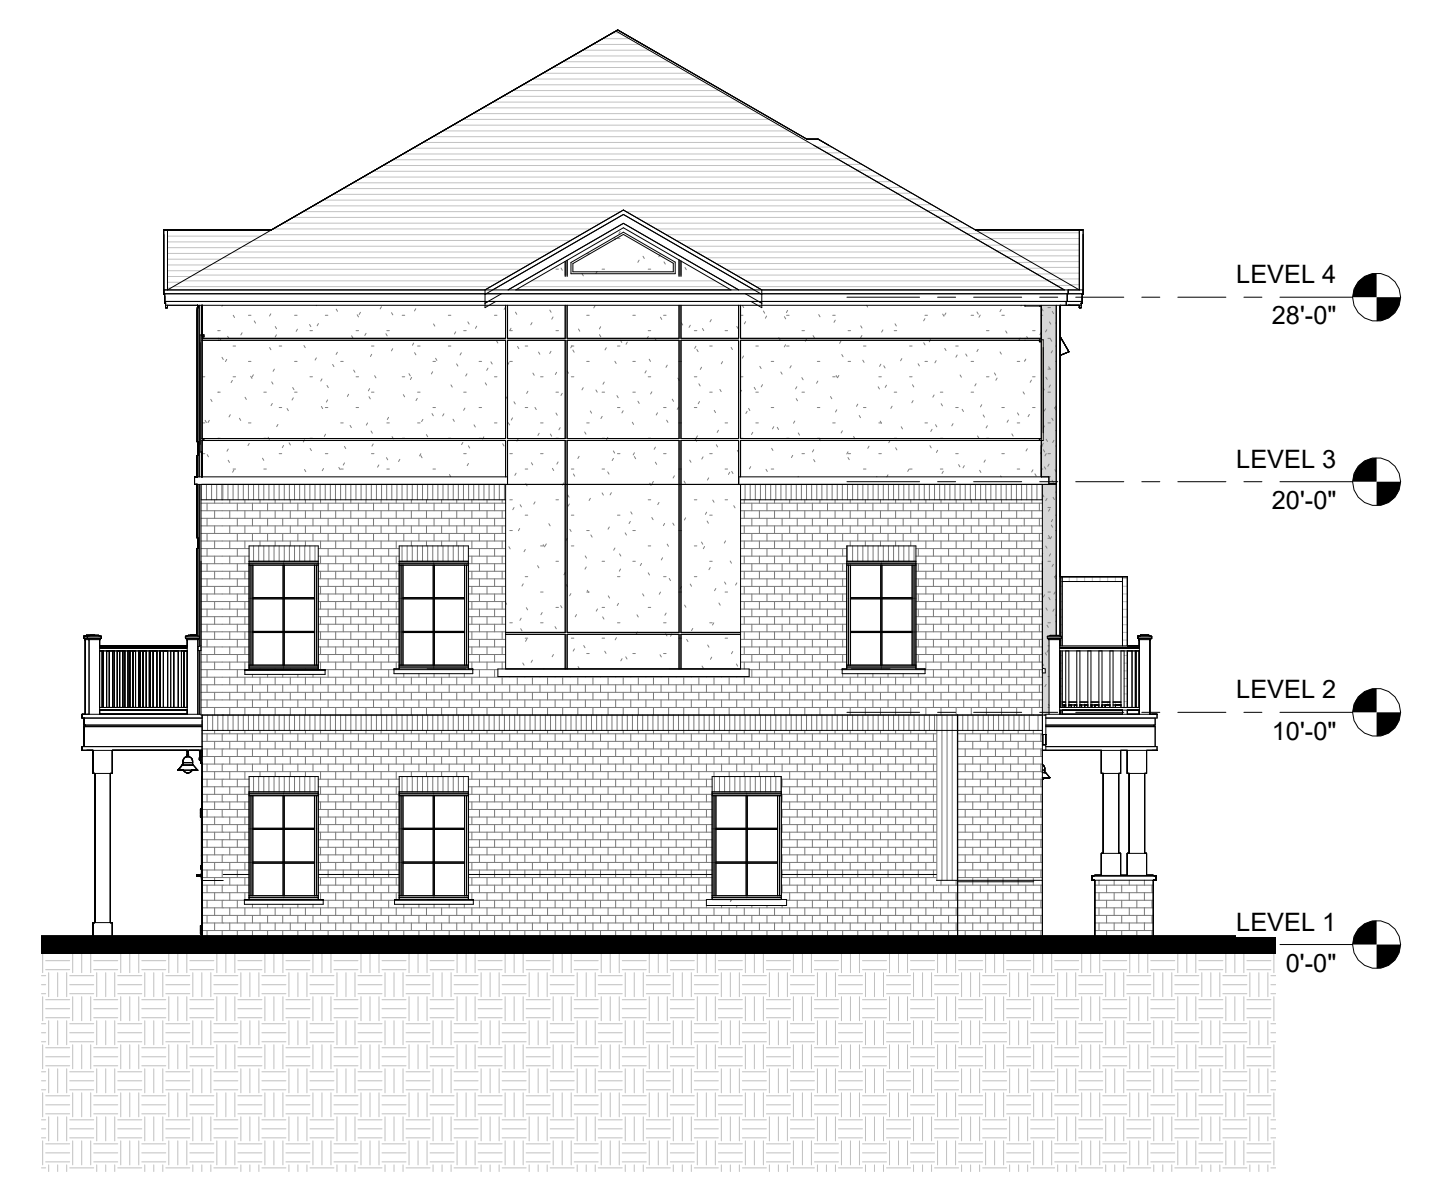

**2 BLOCK 7 - LEFT ELEVATION**  
A107B 1 : 100



**3 BLOCK 7 - REAR ELEVATION**  
A107B 1 : 100

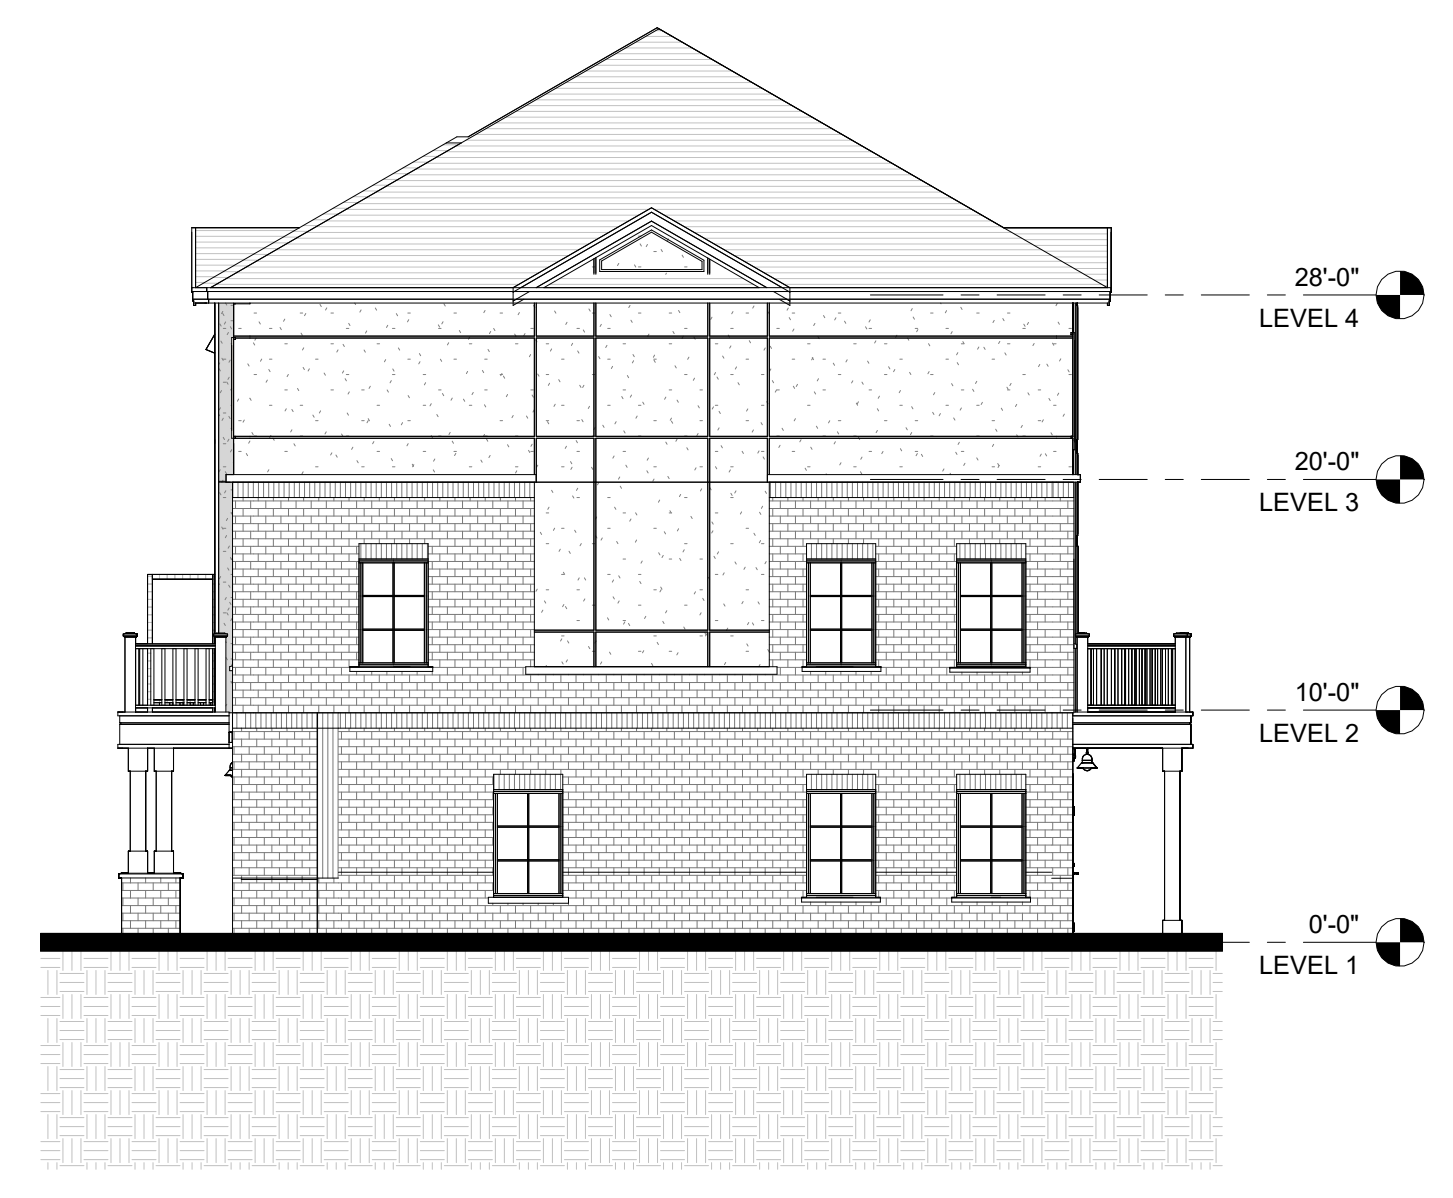

**4 BLOCK 7 - RIGHT ELEVATION**  
A107B 1 : 100

DO NOT SCALE DRAWINGS. USE ONLY DRAWINGS MARKED "ISSUED FOR CONSTRUCTION". VERIFY CONFIGURATIONS AND DIMENSIONS ON SITE BEFORE BEGINNING WORK. NOTIFY ARCHITECT IMMEDIATELY OF ANY ERRORS, OMISSIONS OR DISCREPANCIES.

CHAMBERLAIN ARCHITECT SERVICES LIMITED AND CHAMBERLAIN CONSTRUCTION SERVICES LIMITED HAVE SIMILAR OWNERSHIP.

CHAMBERLAIN ARCHITECT SERVICES LIMITED HAS COPYRIGHT. CONSTRUCTING A SUBSTANTIALLY SIMILAR BUILDING WITHOUT PERMISSION MAY INFRINGE THE COPYRIGHT OWNER'S RIGHTS. MAKING MINOR CHANGES TO PLANS DOES NOT NECESSARILY AVOID COPYRIGHT INFRINGEMENT. INNOCENT INFRINGEMENT IS NOT A DEFENSE TO COPYRIGHT INFRINGEMENT. ©

SEAL

**OWEN SOUND  
SMART CENTRES**

10th STREET EAST &  
18th AVENUE EAST  
OWEN SOUND, ON

SHEET NAME


**BLOCK 7  
ELEVATIONS**

START DATE	2022.09.12
DRAWN BY	HK
CHECKED BY	CMC
SCALE	1 : 100
PROJECT NO.	122038


DRAWING

**A107B**


C:\Users\shkham\Documents\122038 - Owen Sound - SITE - R2022 (2022.10.26) OPA CURRENT - InvisionHQ.rvt 2023-01-31 4:23:06 PM

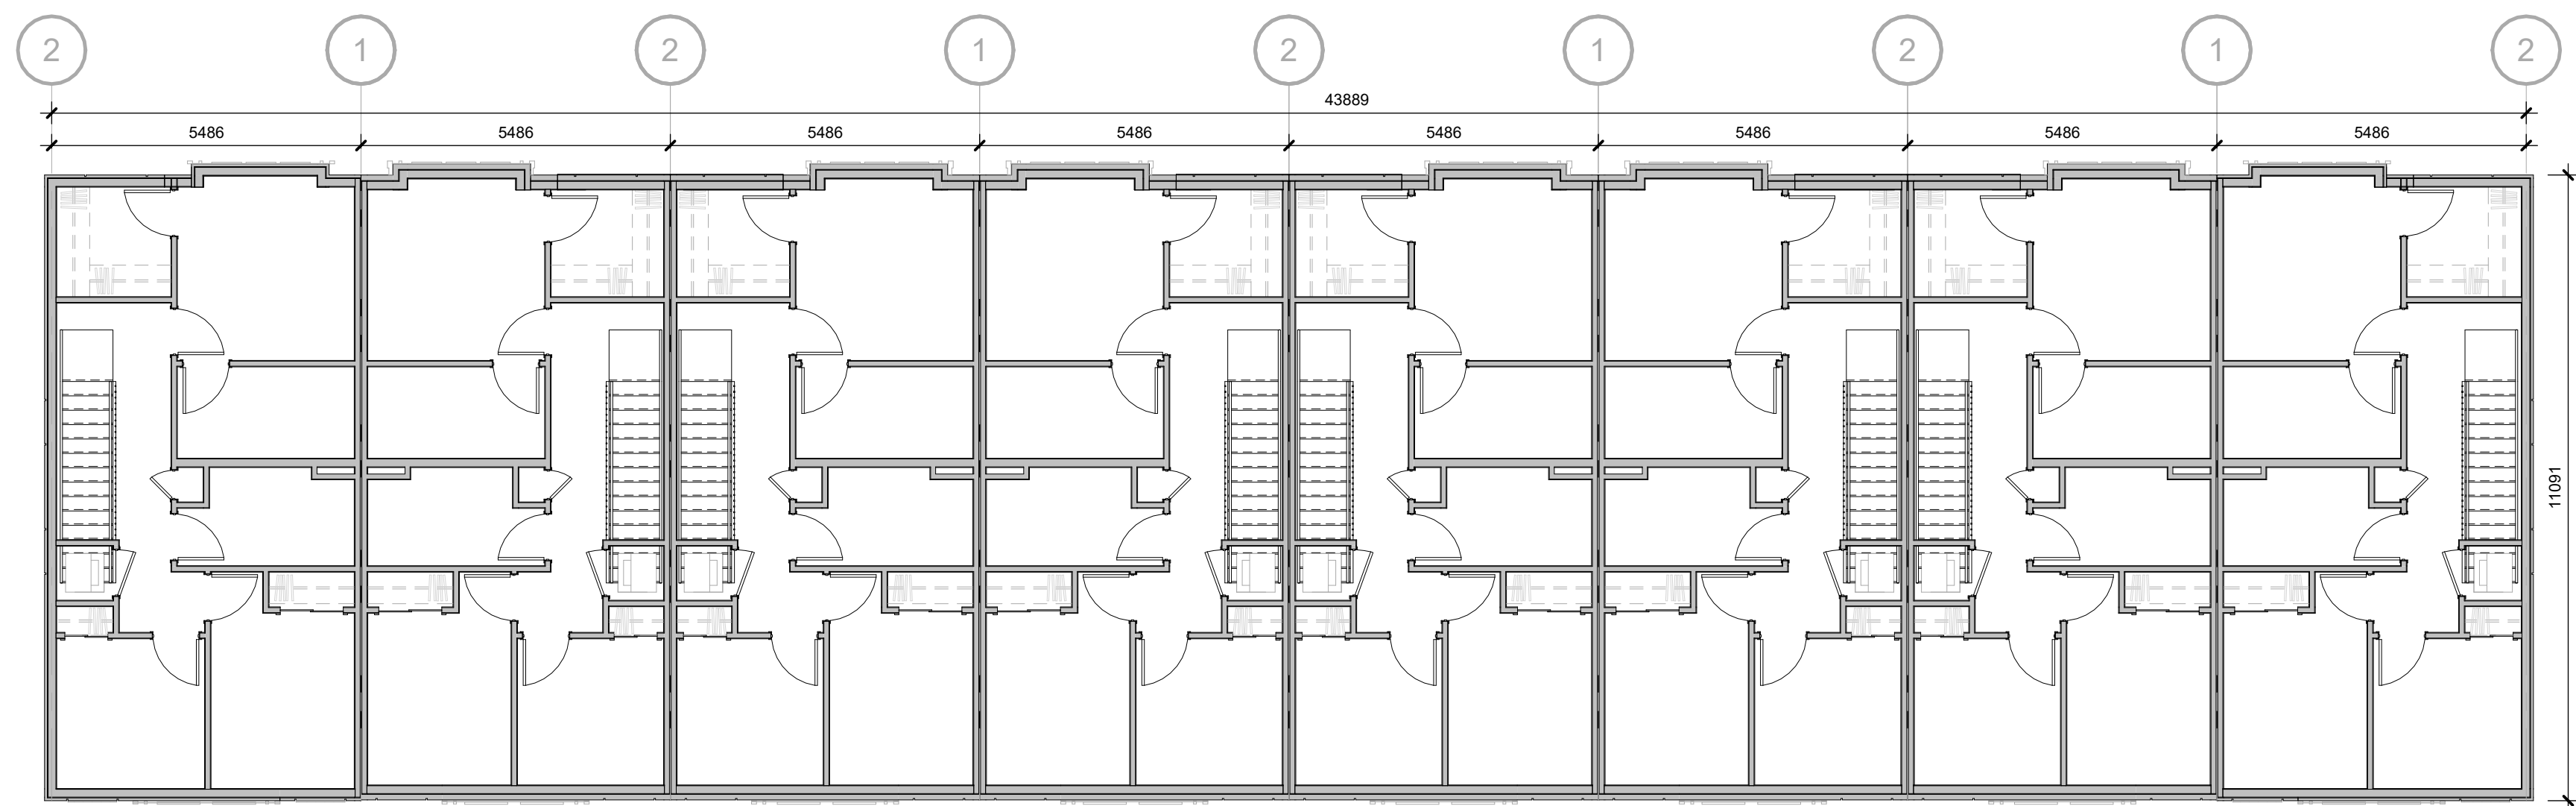

**3 BLOCK 8 - LEVEL 3**  
A108 1 : 100

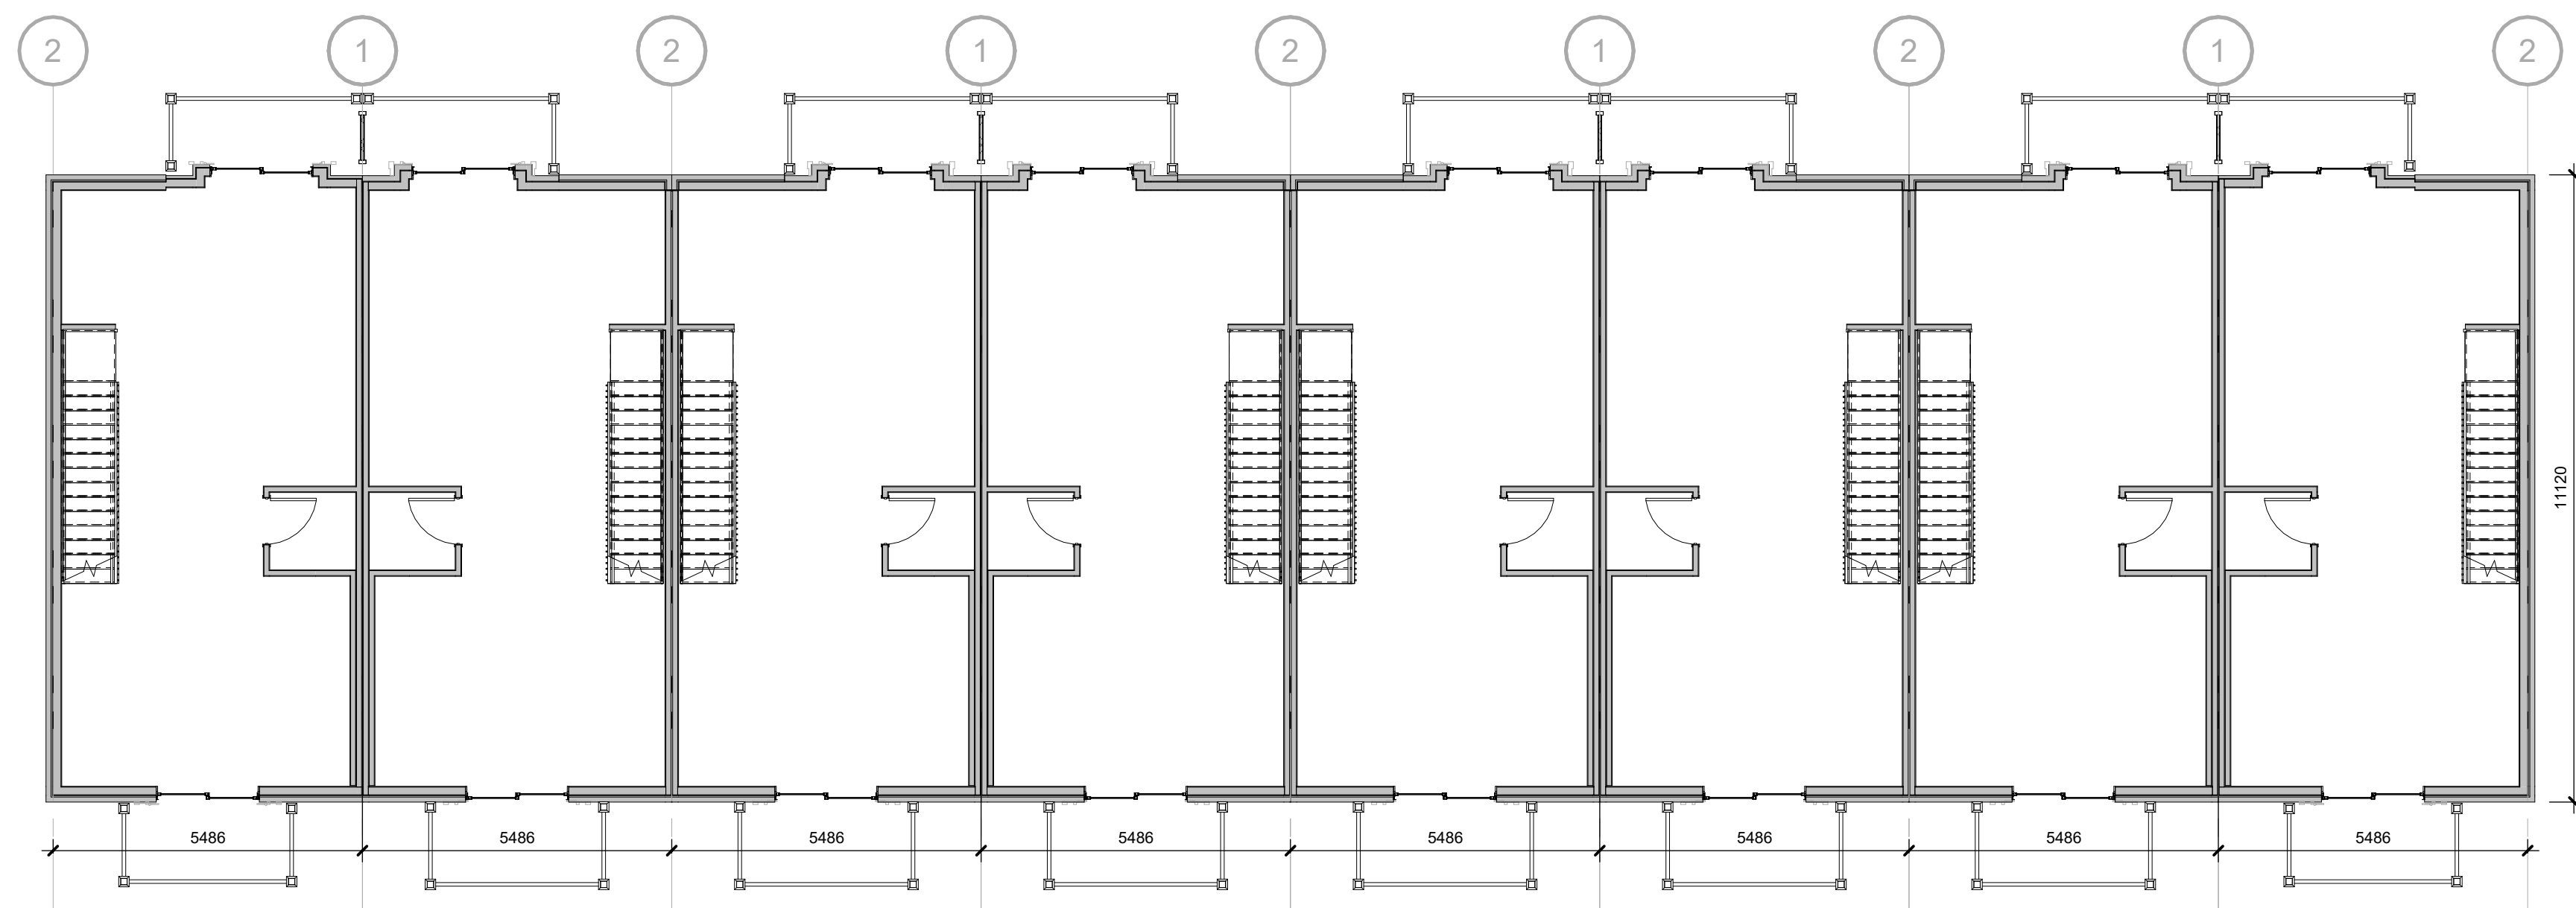

**2 BLOCK 8 - LEVEL 2**  
A108 1 : 100

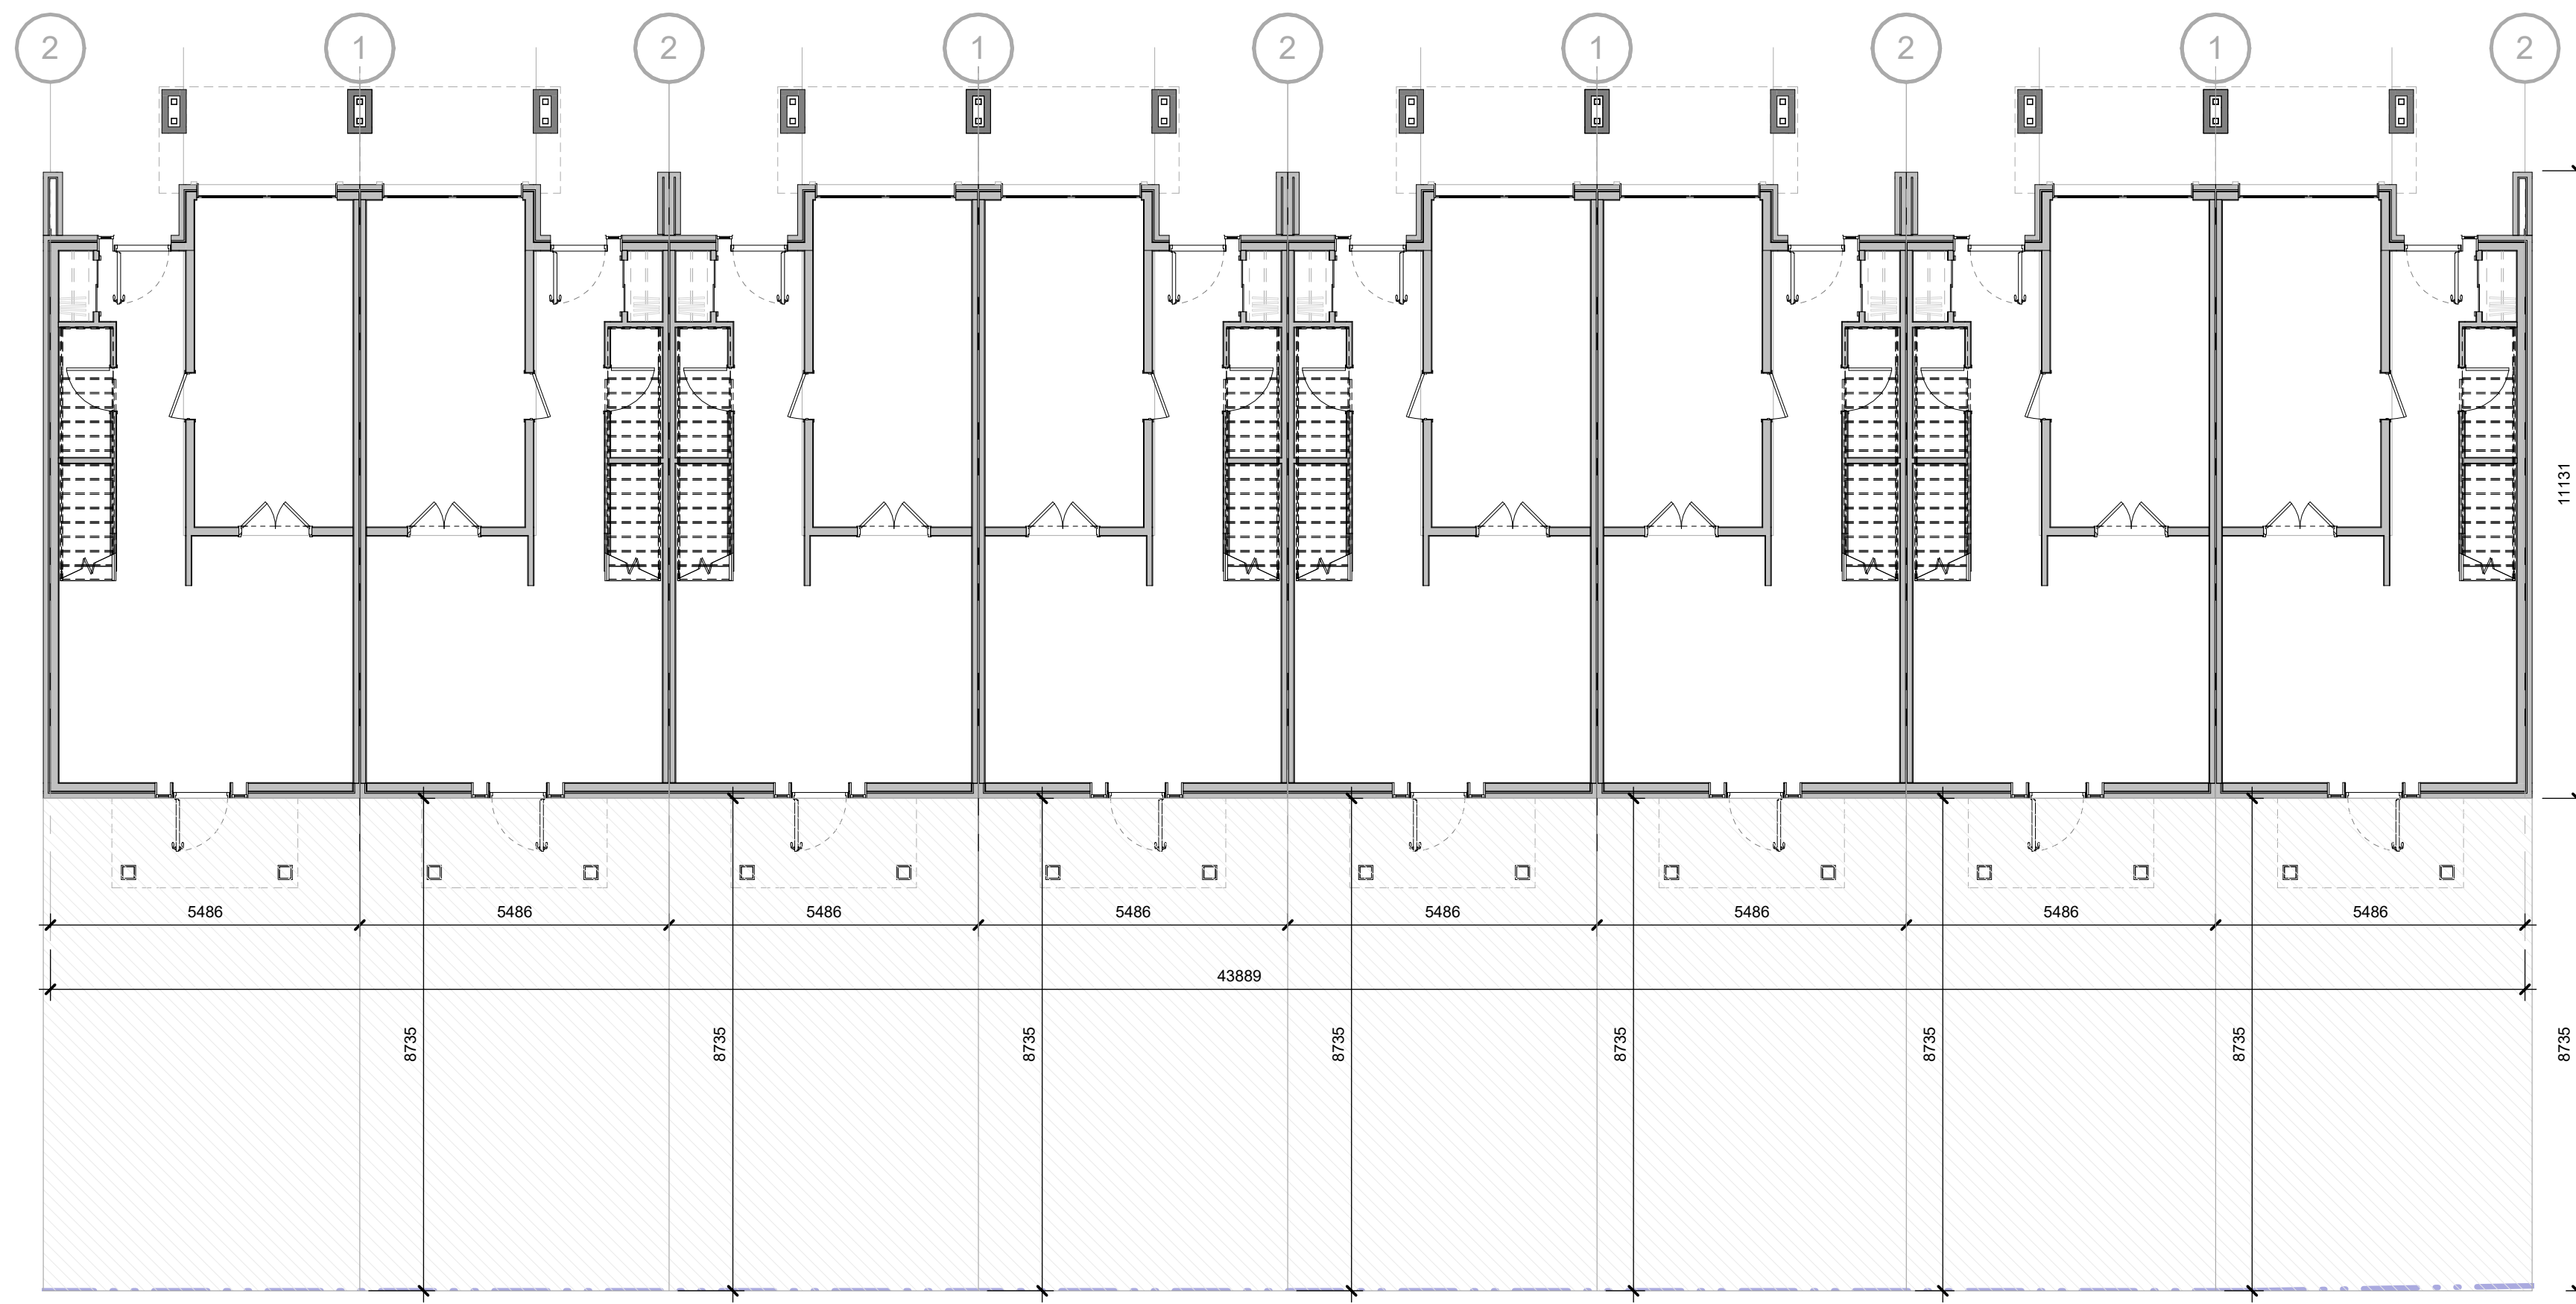

**1 BLOCK 8 - LEVEL 1**  
A108 1 : 100




**Chamberlain Architect Services Limited**  
4671 Palladium Way (Unit 1)  
Burlington, Ontario, L7M 0W9  
CANADA  
Phone: 905.631.7777  
www.chamberlainIPD.com

NO.	ISSUED	DATE
1	DRAFT PACKAGE	2023-01-19
2	SPA SUBMISSION	2023-01-31

DO NOT SCALE DRAWINGS. USE ONLY DRAWINGS MARKED "ISSUED FOR CONSTRUCTION". VERIFY CONFIGURATIONS AND DIMENSIONS ON SITE BEFORE BEGINNING WORK. NOTIFY ARCHITECT IMMEDIATELY OF ANY ERRORS, OMISSIONS OR DISCREPANCIES.

CHAMBERLAIN ARCHITECT SERVICES LIMITED AND CHAMBERLAIN CONSTRUCTION SERVICES LIMITED HAVE SIMILAR OWNERSHIP.

CHAMBERLAIN ARCHITECT SERVICES LIMITED HAS COPYRIGHT. CONSTRUCTING A SUBSTANTIALLY SIMILAR BUILDING WITHOUT PERMISSION MAY INFRINGE THE COPYRIGHT OWNER'S RIGHTS. MAKING MINOR CHANGES TO PLANS DOES NOT NECESSARILY AVOID COPYRIGHT INFRINGEMENT. INNOCENT INFRINGEMENT IS NOT A DEFENSE TO COPYRIGHT INFRINGEMENT. ©

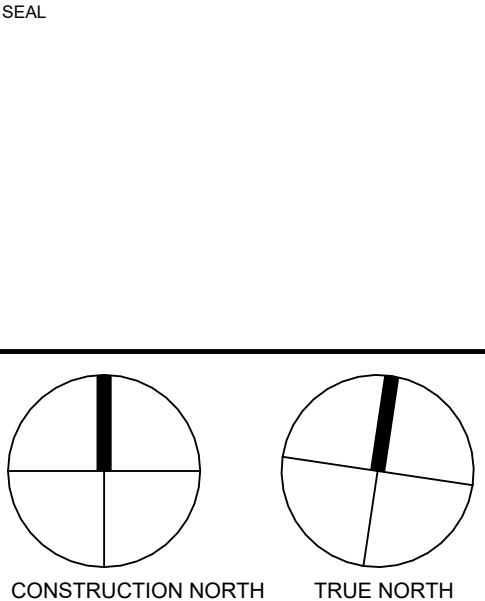

**OWEN SOUND SMART CENTRES**

10th STREET EAST &  
18th AVENUE EAST  
OWEN SOUND, ON

SHEET NAME

**BLOCK 8 FLOOR PLANS**

START DATE	2022.09.12
DRAWN BY	HK
CHECKED BY	CMC
SCALE	1 : 100
PROJECT NO.	122038

DRAWING

**A108**

C:\Users\shkerm\Documents\122038 - Owen Sound - SITE - R2022 (2022.10.26) OPA CURRENT - InseamHQ.rvt 2023-01-31 4:23:28 PM



NO.	ISSUED	DATE
1	CLIENT REVIEW	?
2	DRAFT PACKAGE	2023-01-19
3	SPA SUBMISSION	2023-01-31

DO NOT SCALE DRAWINGS. USE ONLY DRAWINGS MARKED "ISSUED FOR CONSTRUCTION". VERIFY CONFIGURATIONS AND DIMENSIONS ON SITE BEFORE BEGINNING WORK. NOTIFY ARCHITECT IMMEDIATELY OF ANY ERRORS, OMISSIONS OR DISCREPANCIES.


CHAMBERLAIN ARCHITECT SERVICES LIMITED AND CHAMBERLAIN CONSTRUCTION SERVICES LIMITED HAVE SIMILAR OWNERSHIP.

CHAMBERLAIN ARCHITECT SERVICES LIMITED HAS COPYRIGHT. CONSTRUCTING A SUBSTANTIALLY SIMILAR BUILDING WITHOUT PERMISSION MAY INFRINGE THE COPYRIGHT OWNER'S RIGHTS. MAKING MINOR CHANGES TO PLANS DOES NOT NECESSARILY AVOID COPYRIGHT INFRINGEMENT. INNOCENT INFRINGEMENT IS NOT A DEFENSE TO COPYRIGHT INFRINGEMENT. ©

SEAL




**1** BLOCK 8 - FRONT ELEVATION  
A108B 1 : 100

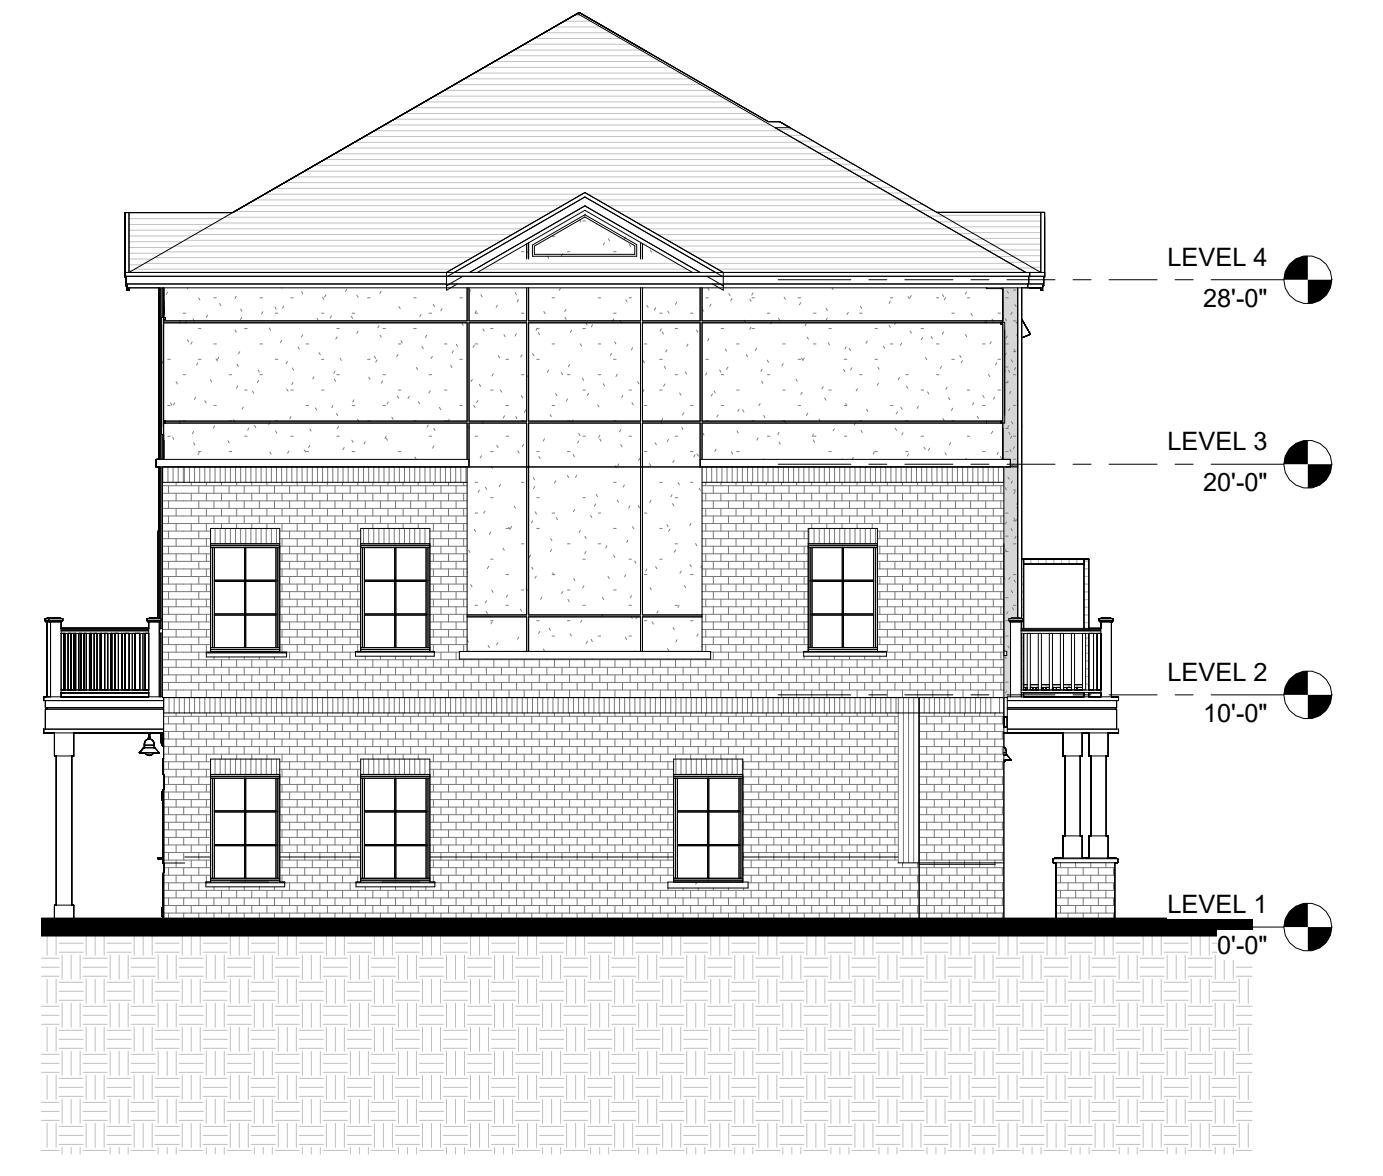

**2** BLOCK 8 - LEFT ELEVATION  
A108B 1 : 100



**3** BLOCK 8 - REAR ELEVATION  
A108B 1 : 100

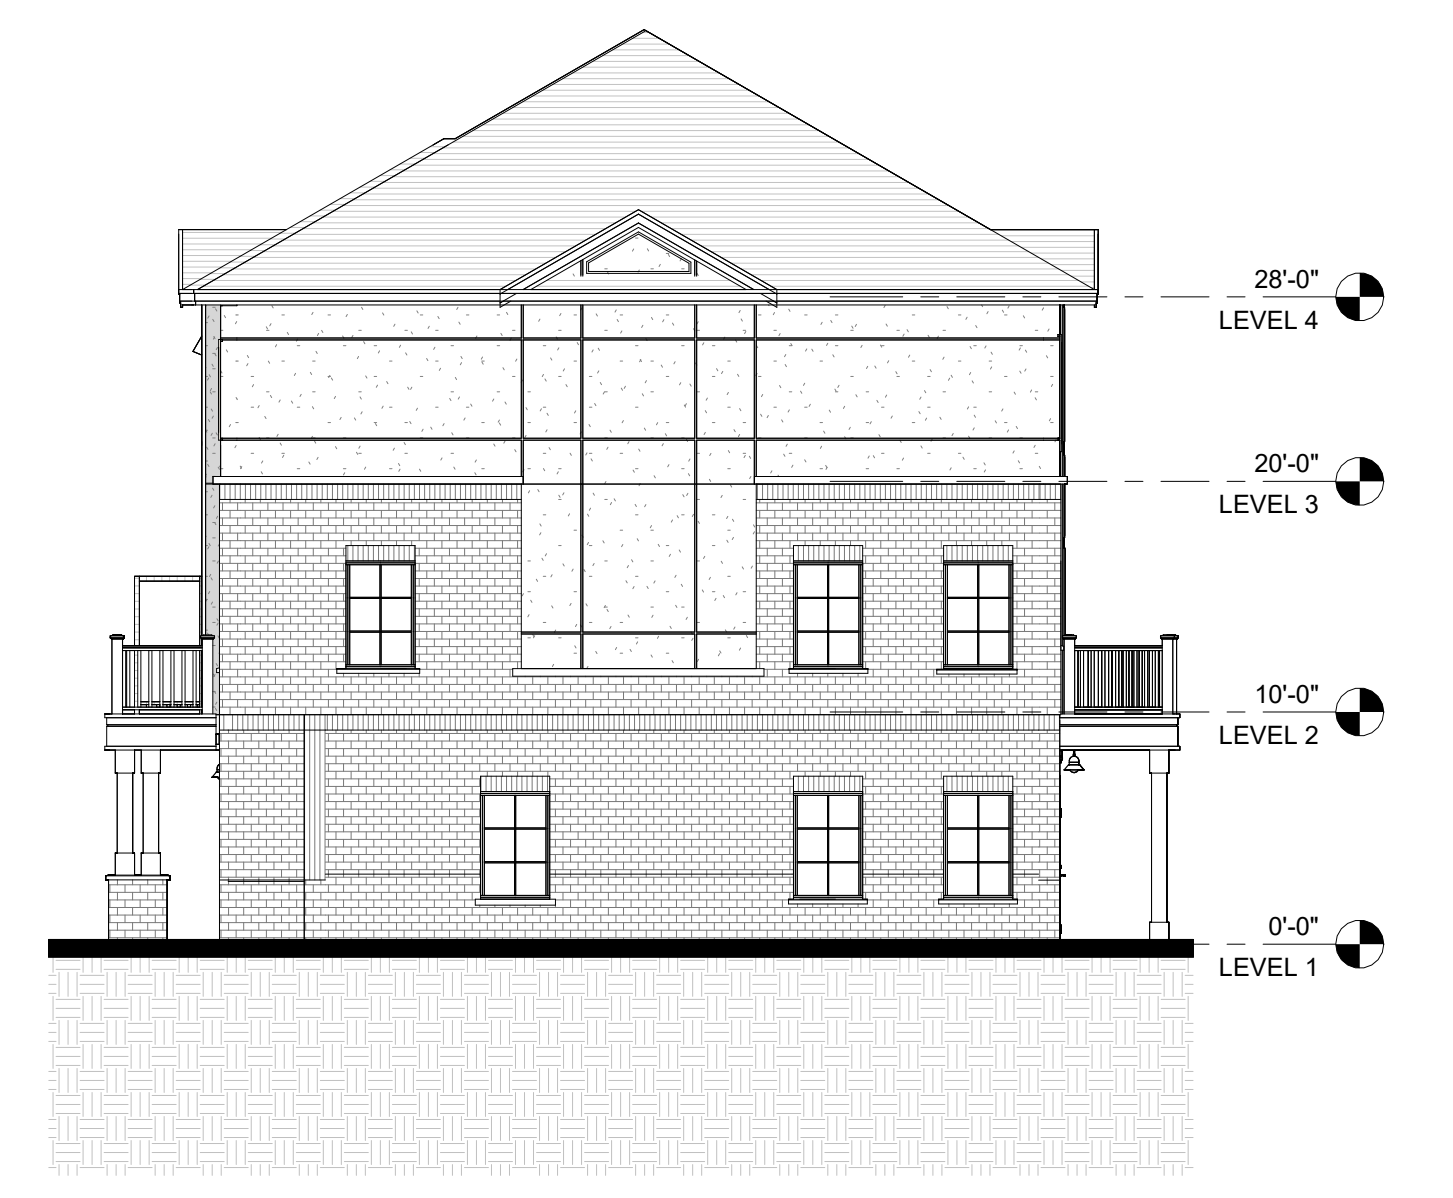

**4** BLOCK 8 - RIGHT ELEVATION  
A108B 1 : 100

**OWEN SOUND SMART CENTRES**

10th STREET EAST &  
18th AVENUE EAST  
OWEN SOUND, ON

SHEET NAME

**BLOCK 8 ELEVATIONS**


START DATE	2022.09.12
DRAWN BY	HK
CHECKED BY	CMC
SCALE	1 : 100
PROJECT NO.	122038

DRAWING


**A108B**

C:\Users\shkerm\Documents\122038 - Owen Sound - SITE - R022 (2022.10.26) OPE CURRENT - InarmHQPP.rvt 2023-01-31 4:24:41 PM


NO.	ISSUED	DATE
1	DRAFT PACKAGE	2023-01-19
2	SPA SUBMISSION	2023-01-31

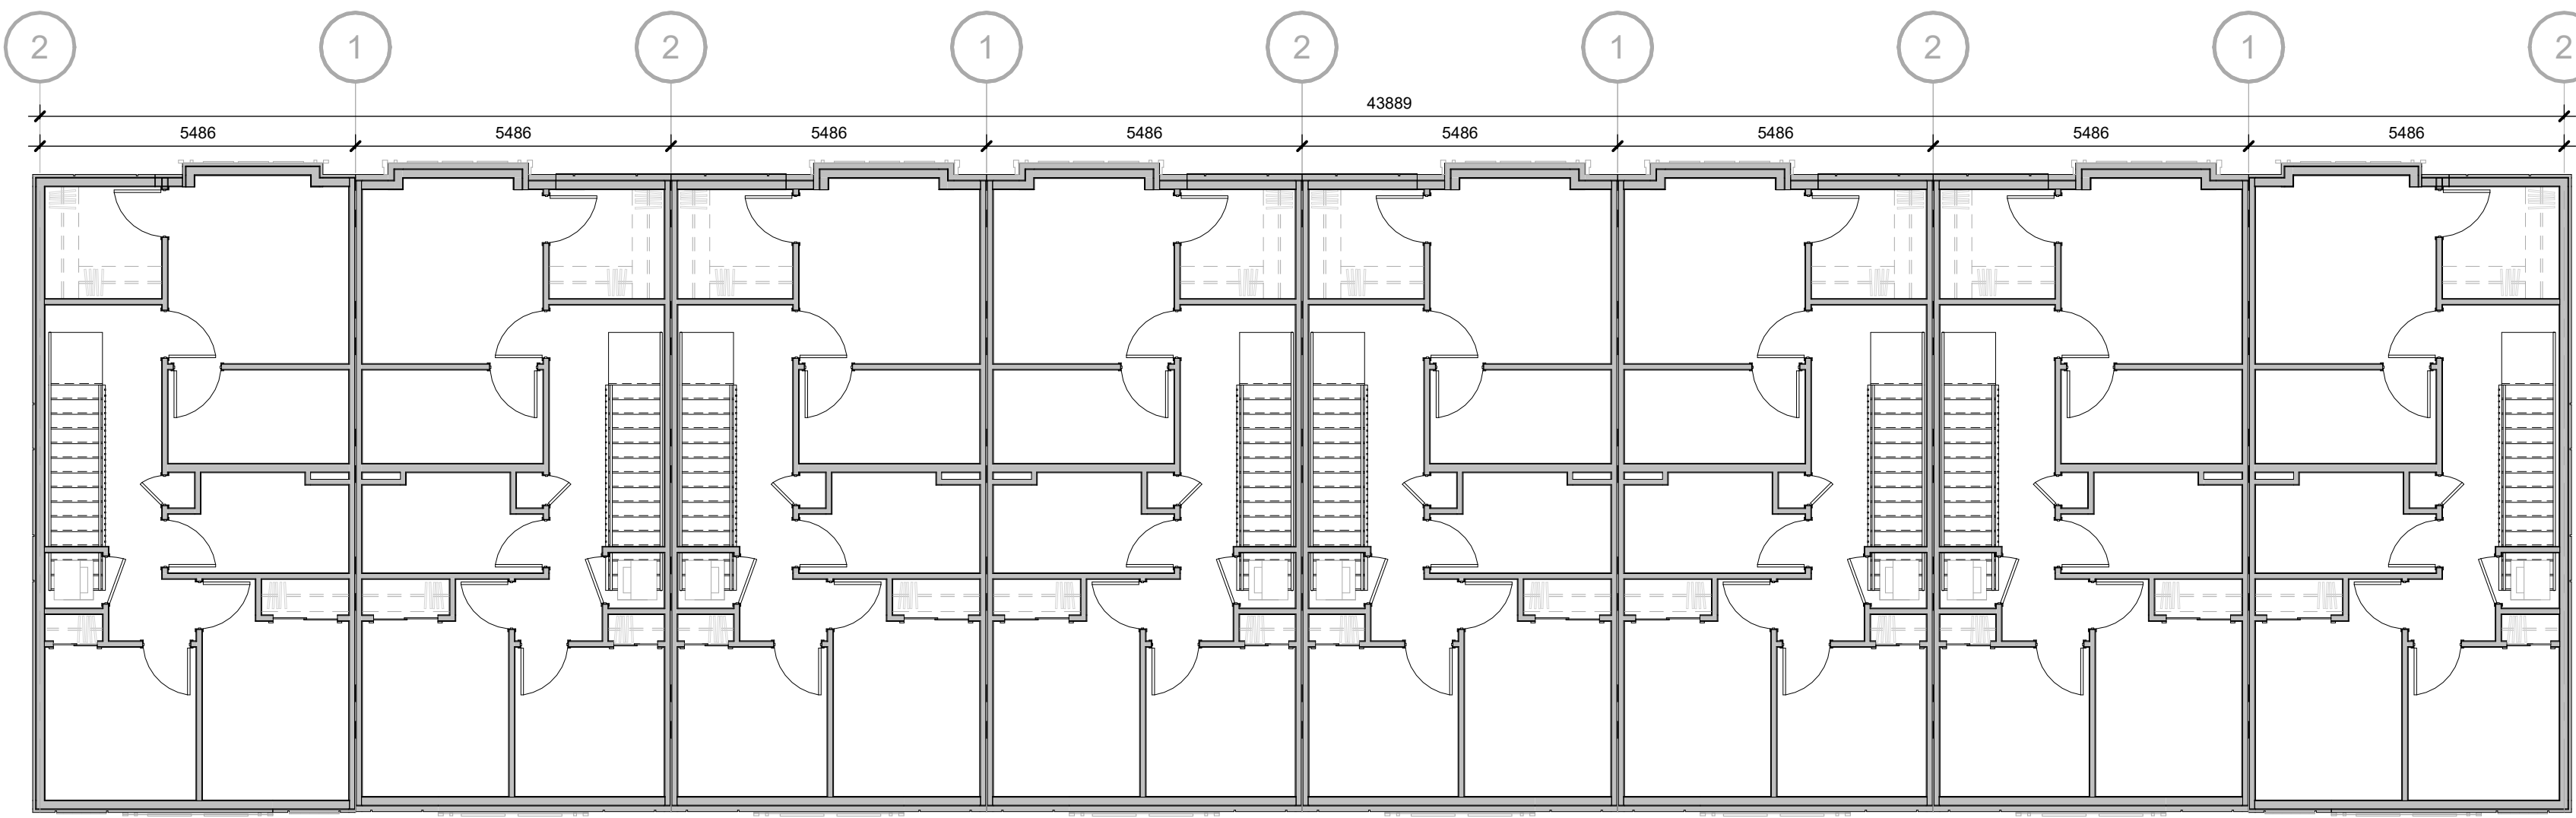

**3** BLOCK 9 - LEVEL 3  
A109 1 : 100

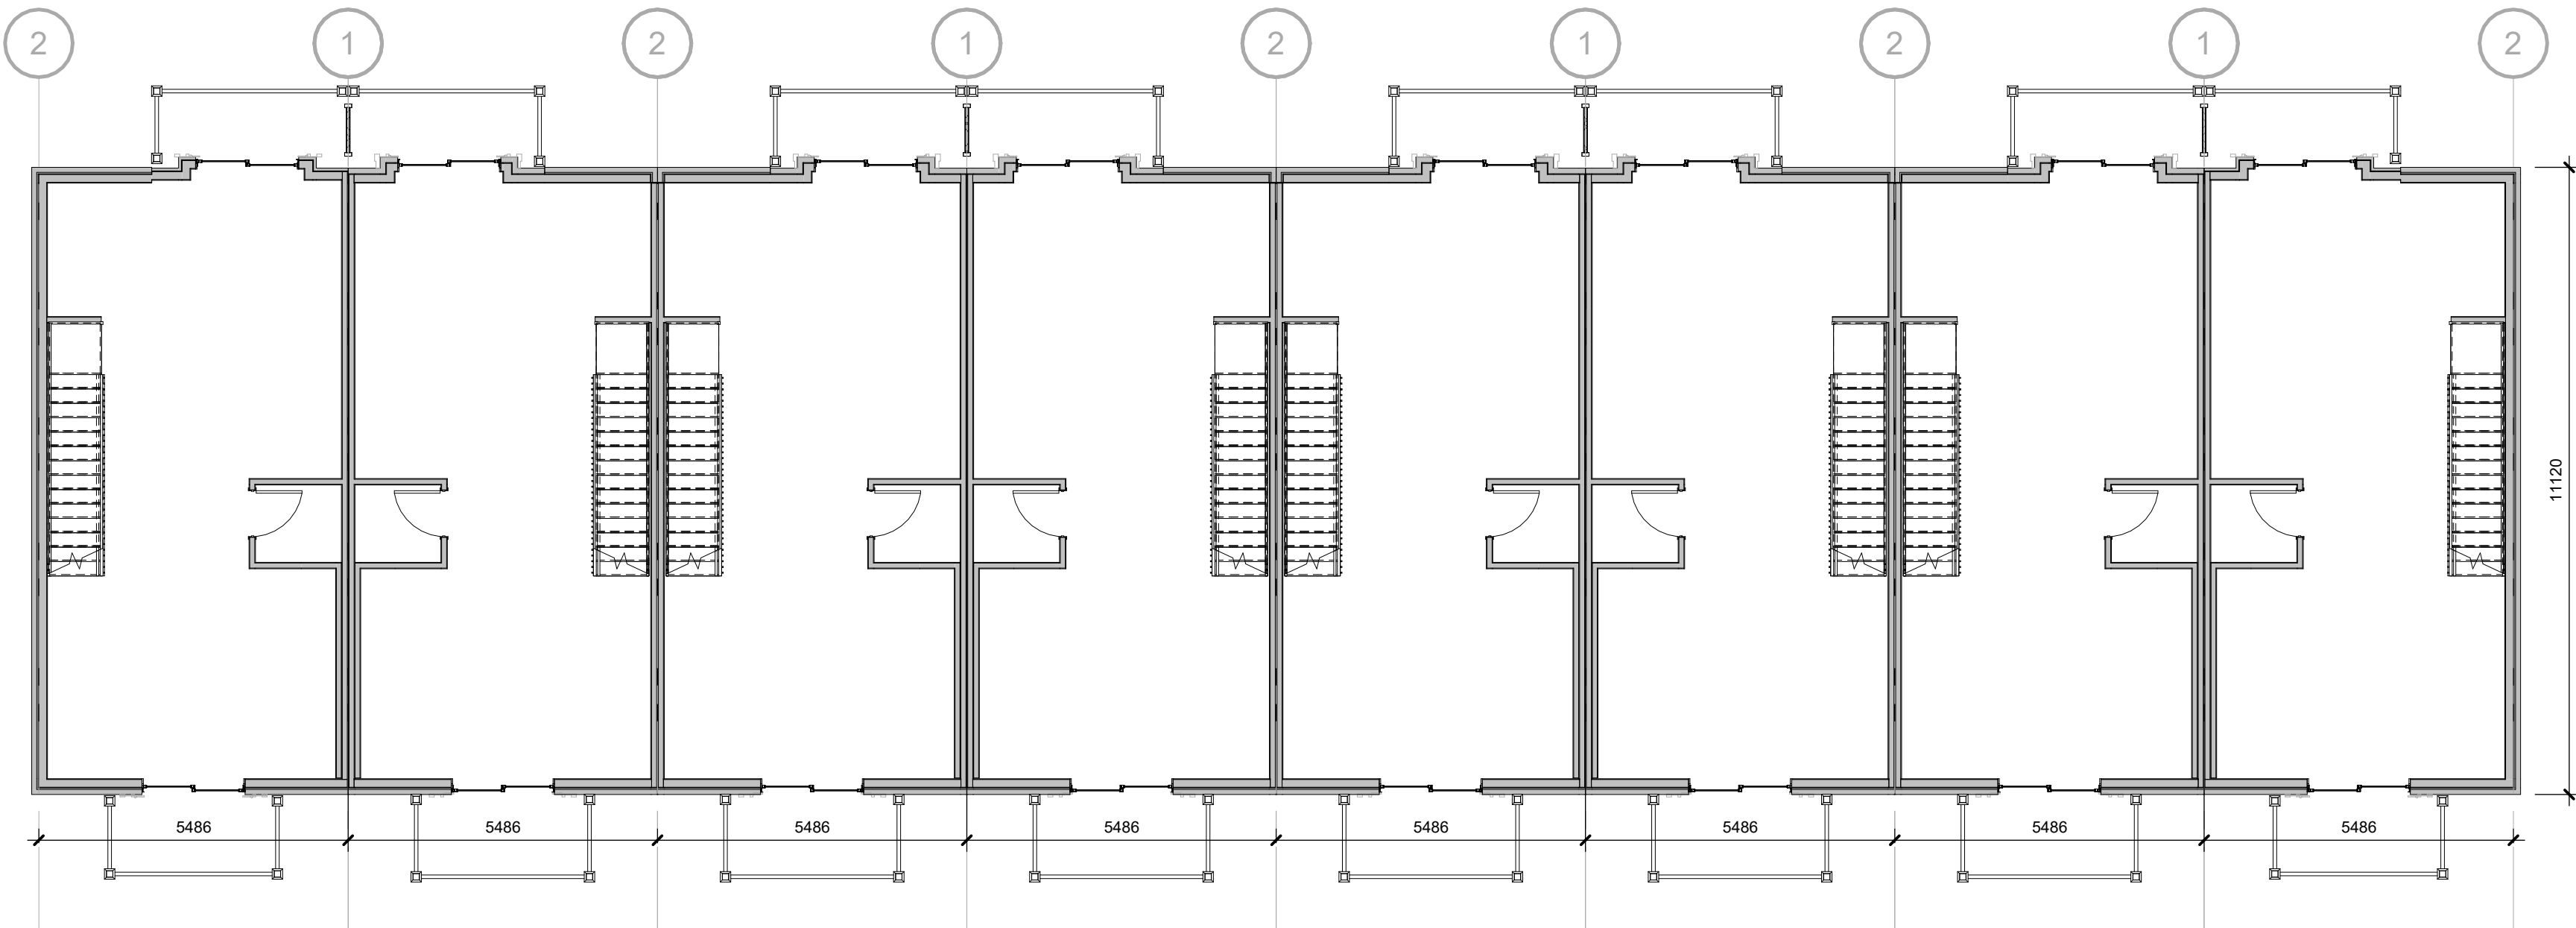

**2** BLOCK 9 - LEVEL 2  
A109 1 : 100

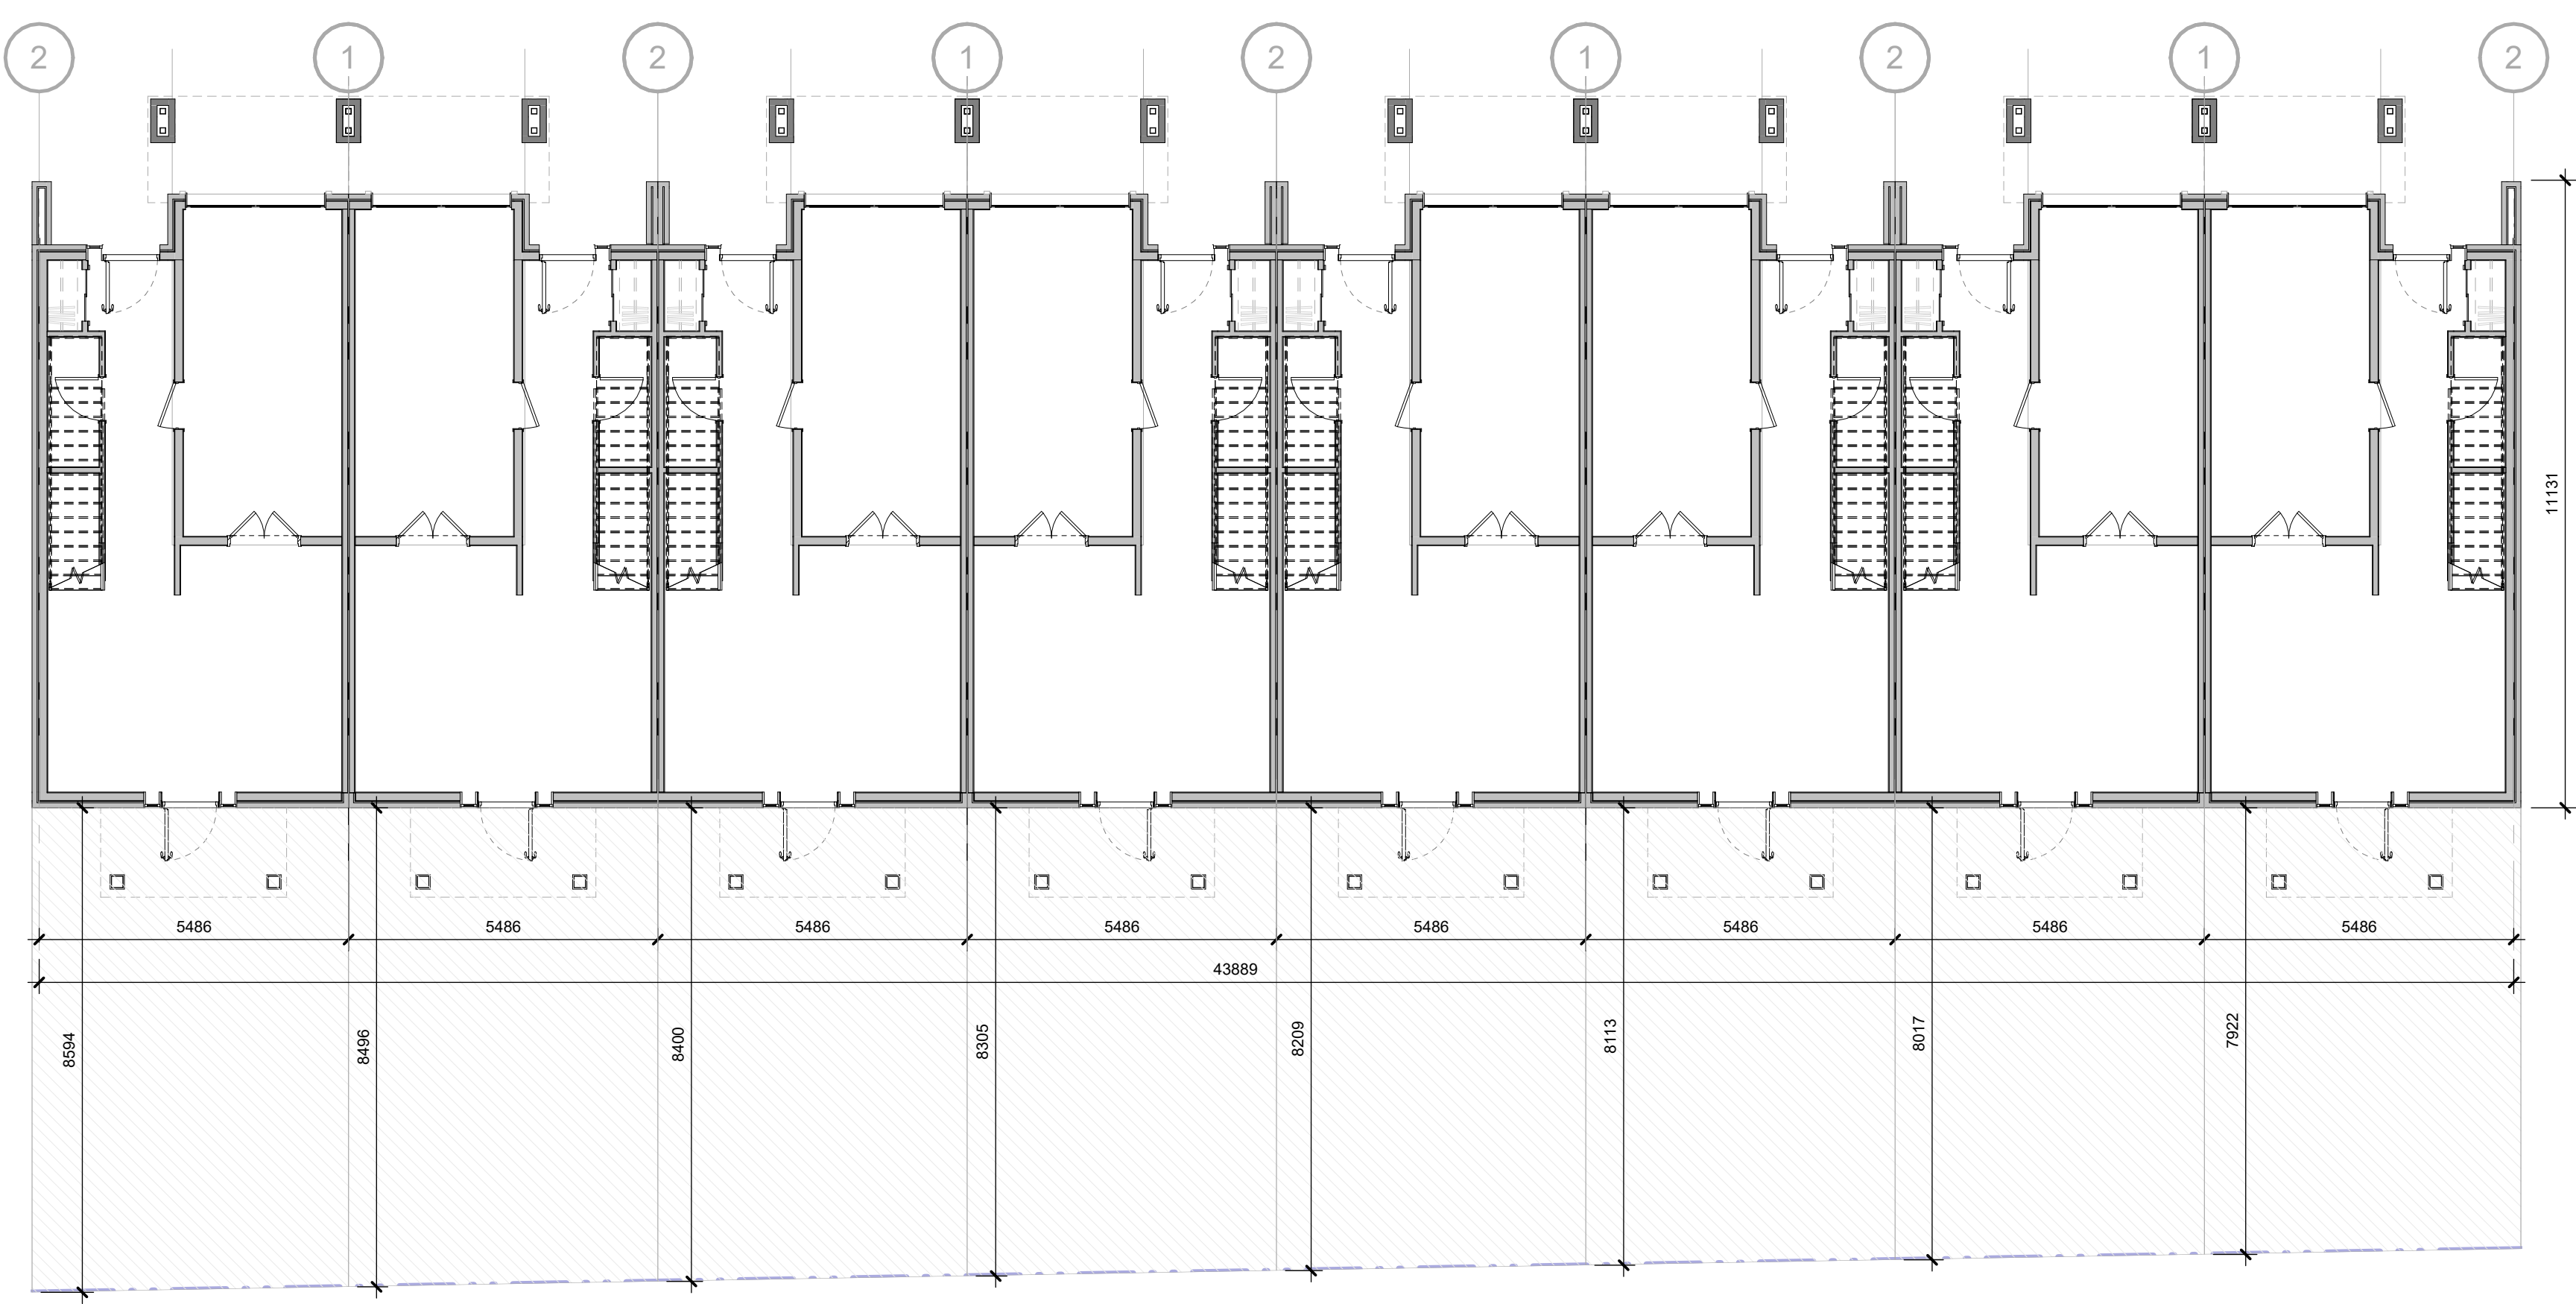


**1** BLOCK 9 - LEVEL 1  
A109 1 : 100

DO NOT SCALE DRAWINGS. USE ONLY DRAWINGS MARKED "ISSUED FOR CONSTRUCTION". VERIFY CONFIGURATIONS AND DIMENSIONS ON SITE BEFORE BEGINNING WORK. NOTIFY ARCHITECT IMMEDIATELY OF ANY ERRORS, OMISSIONS OR DISCREPANCIES.

CHAMBERLAIN ARCHITECT SERVICES LIMITED AND CHAMBERLAIN CONSTRUCTION SERVICES LIMITED HAVE SIMILAR OWNERSHIP.

CHAMBERLAIN ARCHITECT SERVICES LIMITED HAS COPYRIGHT. CONSTRUCTING A SUBSTANTIALLY SIMILAR BUILDING WITHOUT PERMISSION MAY INFRINGE THE COPYRIGHT OWNER'S RIGHTS. MAKING MINOR CHANGES TO PLANS DOES NOT NECESSARILY AVOID COPYRIGHT INFRINGEMENT. INNOCENT INFRINGEMENT IS NOT A DEFENSE TO COPYRIGHT INFRINGEMENT. ©

SEAL

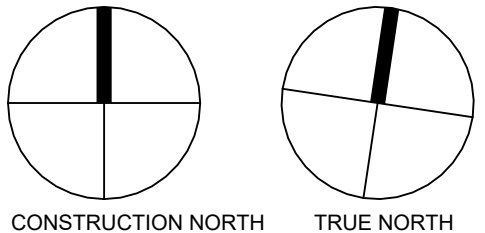

**OWEN SOUND  
SMART CENTRES**

10th STREET EAST &  
18th AVENUE EAST  
OWEN SOUND, ON

SHEET NAME

**BLOCK 9 FLOOR  
PLANS**

START DATE 2022.09.12

DRAWN BY HK

CHECKED BY CMC

SCALE 1 : 100

PROJECT NO. 122038

DRAWING


**A109**

C:\Users\shkem\Documents\122038 - Owen Sound - SITE - R2022 (2022.10.26) OPA CURRENT - InarmhNQPPT.rvt 2023-01-31 4:28:07 PM

NO.	ISSUED	DATE
1	CLIENT REVIEW	?
2	DRAFT PACKAGE	2023-01-19
3	SPA SUBMISSION	2023-01-31




**1 BLOCK 9 - FRONT ELEVATION**  
A109B 1 : 100

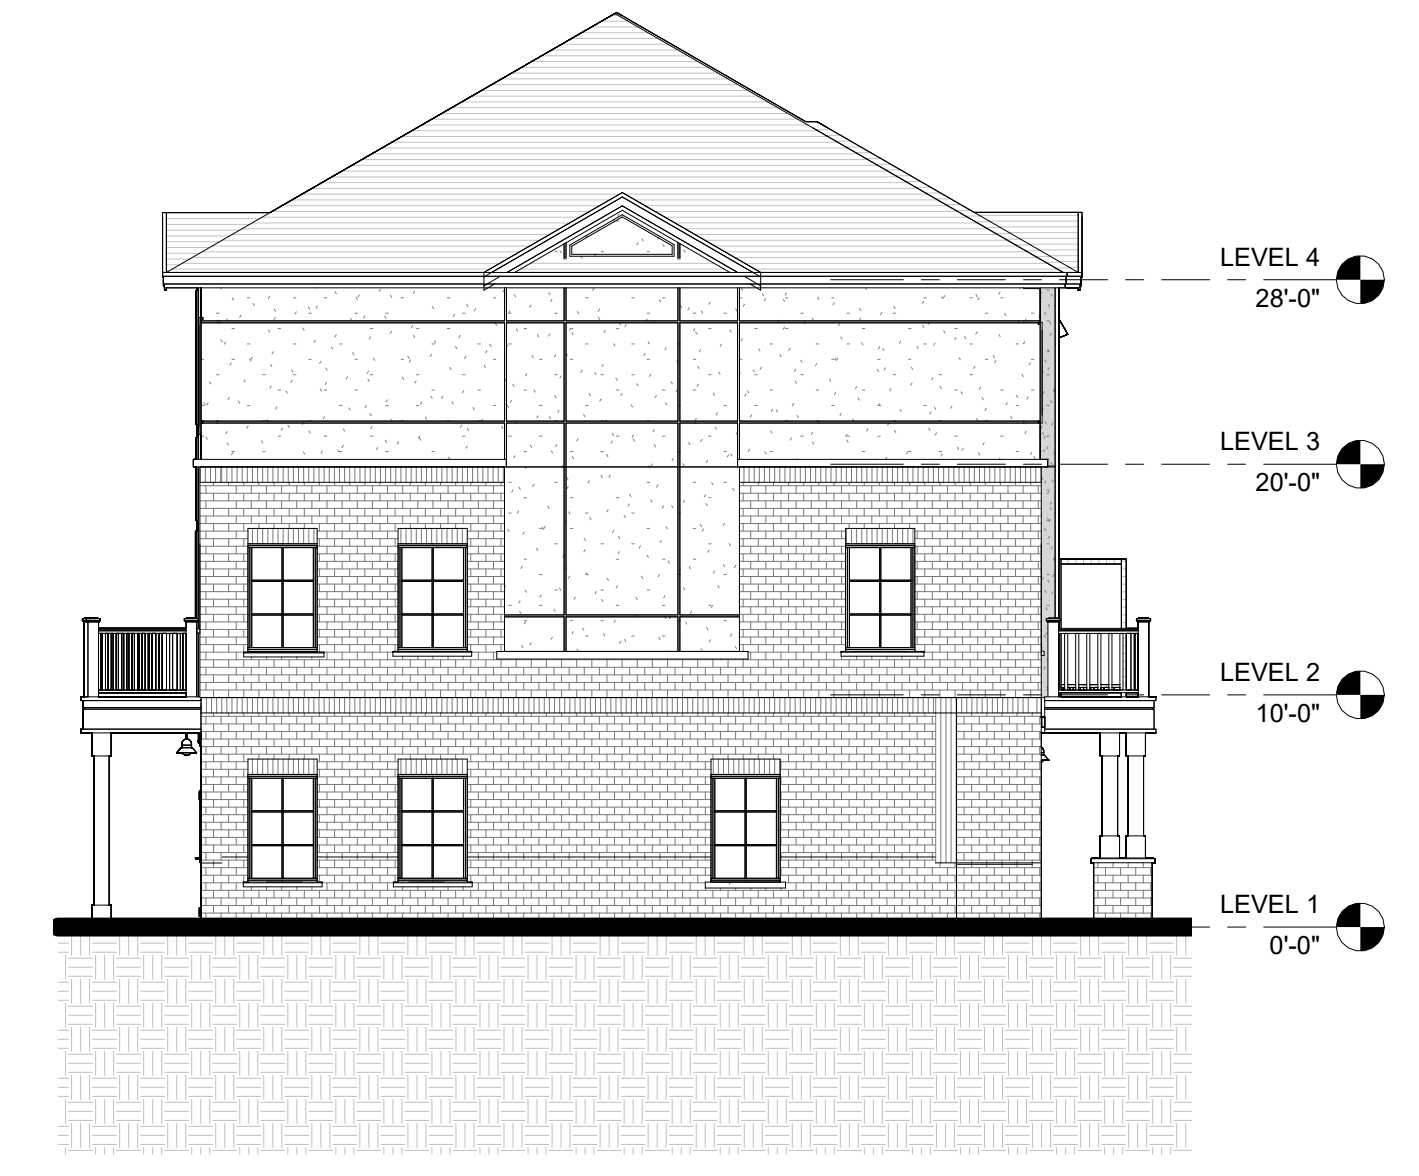

**2 BLOCK 9 - LEFT ELEVATION**  
A109B 1 : 100



**3 BLOCK 9 - REAR ELEVATION**  
A109B 1 : 100

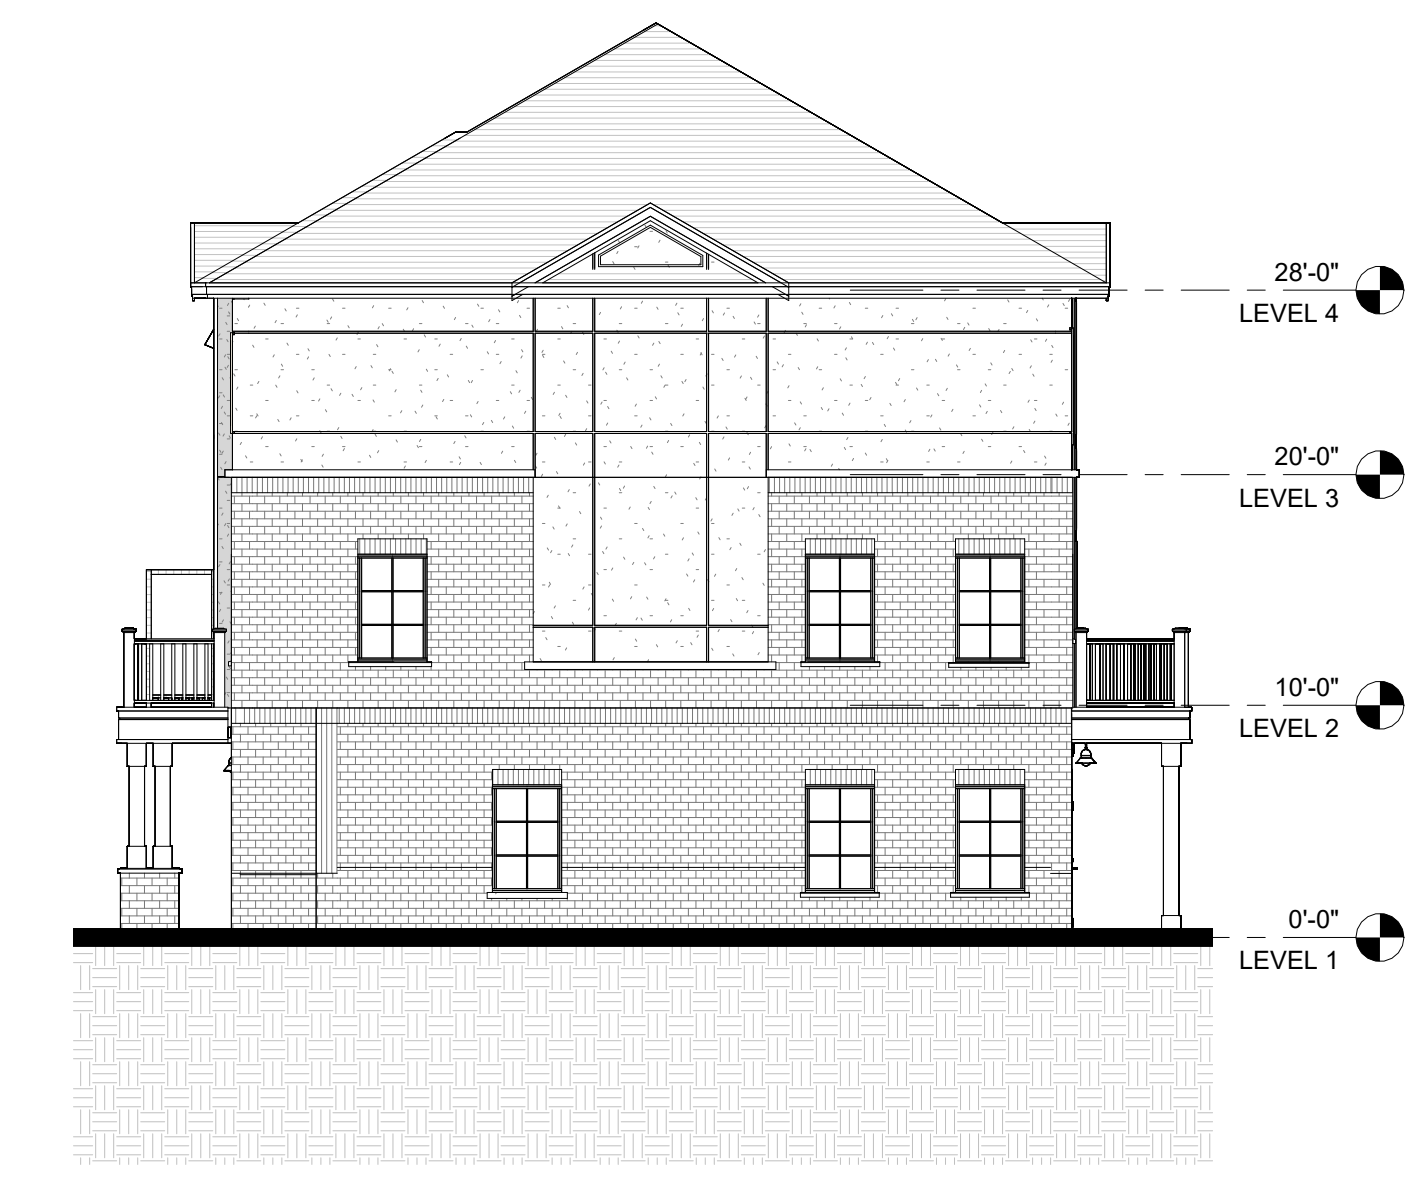

**4 BLOCK 9 - RIGHT ELEVATION**  
A109B 1 : 100

DO NOT SCALE DRAWINGS. USE ONLY DRAWINGS MARKED "ISSUED FOR CONSTRUCTION". VERIFY CONFIGURATIONS AND DIMENSIONS ON SITE BEFORE BEGINNING WORK. NOTIFY ARCHITECT IMMEDIATELY OF ANY ERRORS, OMISSIONS OR DISCREPANCIES.

CHAMBERLAIN ARCHITECT SERVICES LIMITED AND CHAMBERLAIN CONSTRUCTION SERVICES LIMITED HAVE SIMILAR OWNERSHIP.

CHAMBERLAIN ARCHITECT SERVICES LIMITED HAS COPYRIGHT. CONSTRUCTING A SUBSTANTIALLY SIMILAR BUILDING WITHOUT PERMISSION MAY INFRINGE THE COPYRIGHT OWNER'S RIGHTS. MAKING MINOR CHANGES TO PLANS DOES NOT NECESSARILY AVOID COPYRIGHT INFRINGEMENT. INNOCENT INFRINGEMENT IS NOT A DEFENSE TO COPYRIGHT INFRINGEMENT. ©

SEAL

**OWEN SOUND SMART CENTRES**

10th STREET EAST &  
18th AVENUE EAST  
OWEN SOUND, ON

SHEET NAME

**BLOCK 9 ELEVATIONS**


START DATE	2022.09.12
DRAWN BY	HK
CHECKED BY	CMC
SCALE	1 : 100
PROJECT NO.	122038

DRAWING


**A109B**

C:\Users\shkarm\Documents\122038 - Owen Sound - SITE - R022 (2022.10.26) OPA CURRENT - Inarm\HOPPP.rvt 2023-01-31 4:28:31 PM


NO.	ISSUED	DATE
1	CLIENT REVIEW	?
2	DRAFT PACKAGE	2023-01-19
3	SFA SUBMISSION	2023-01-31

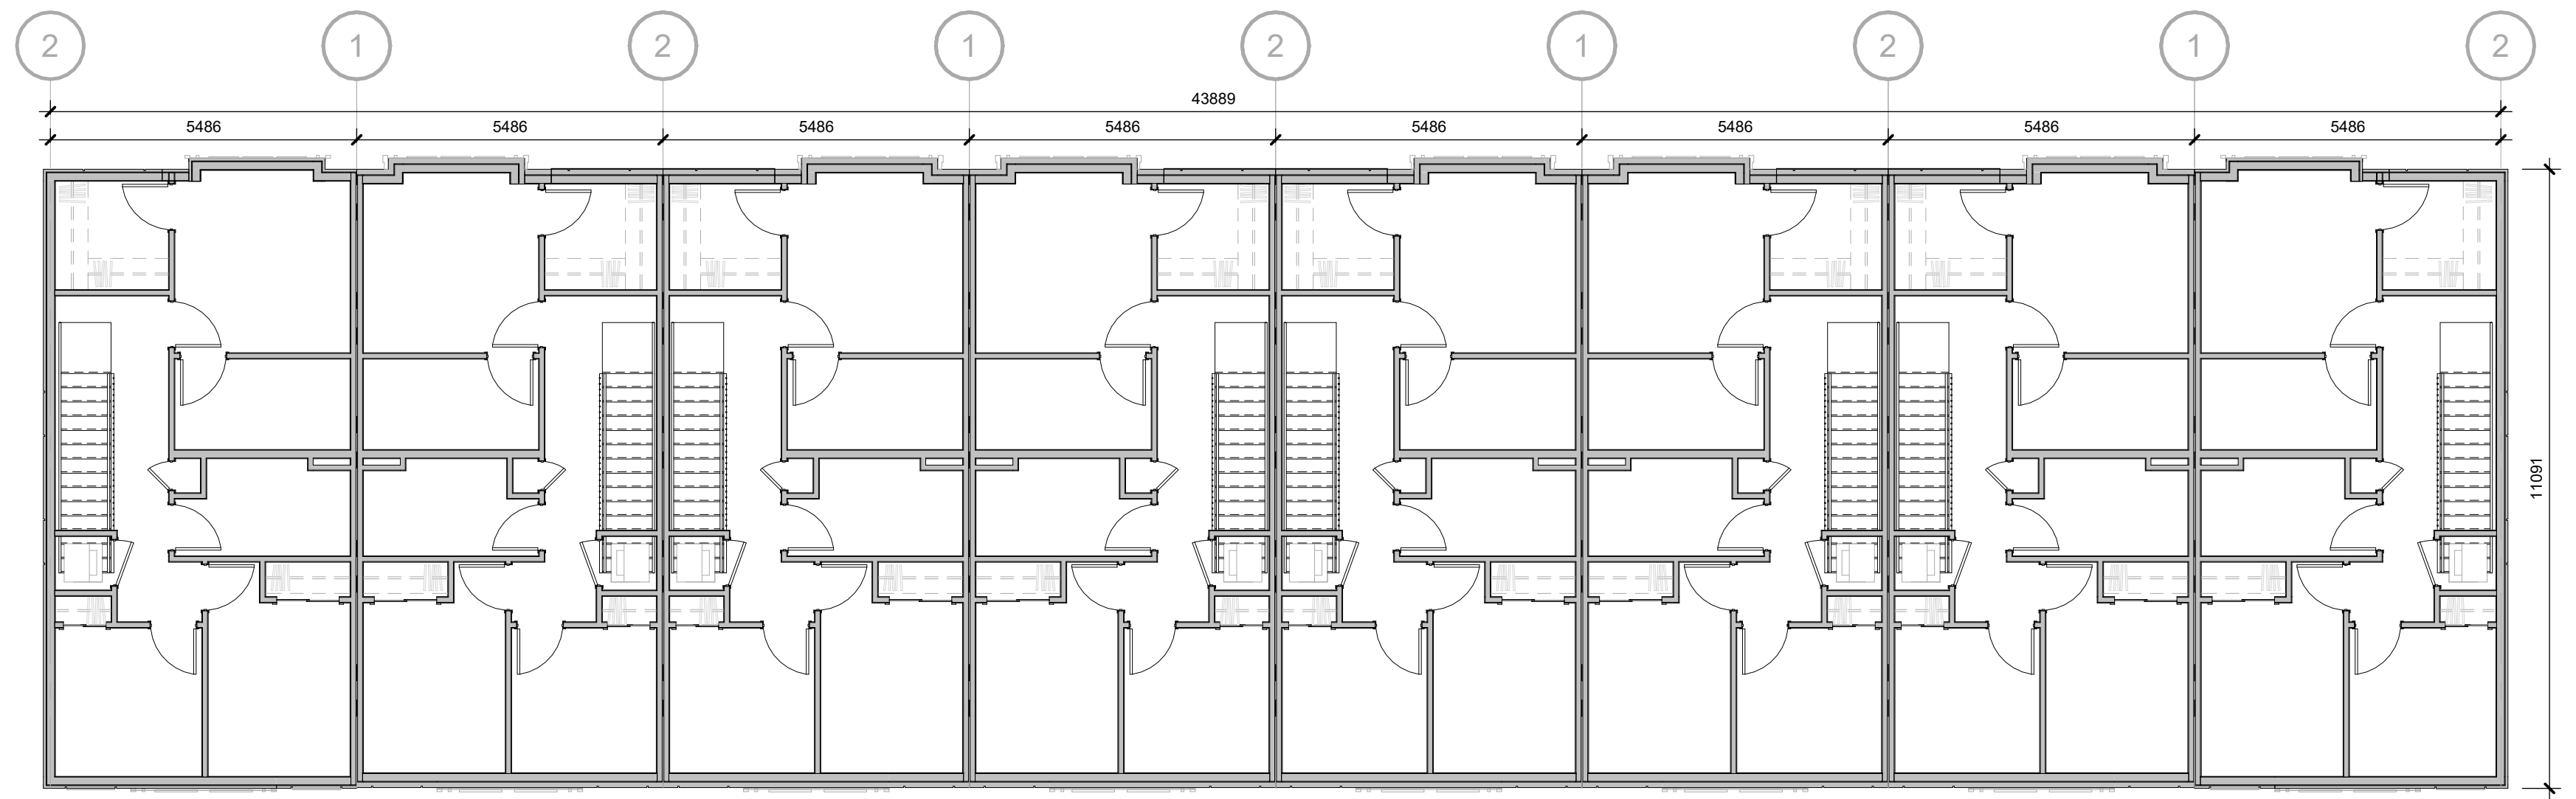

**3** BLOCK 10 - LEVEL 3  
A110 1 : 100

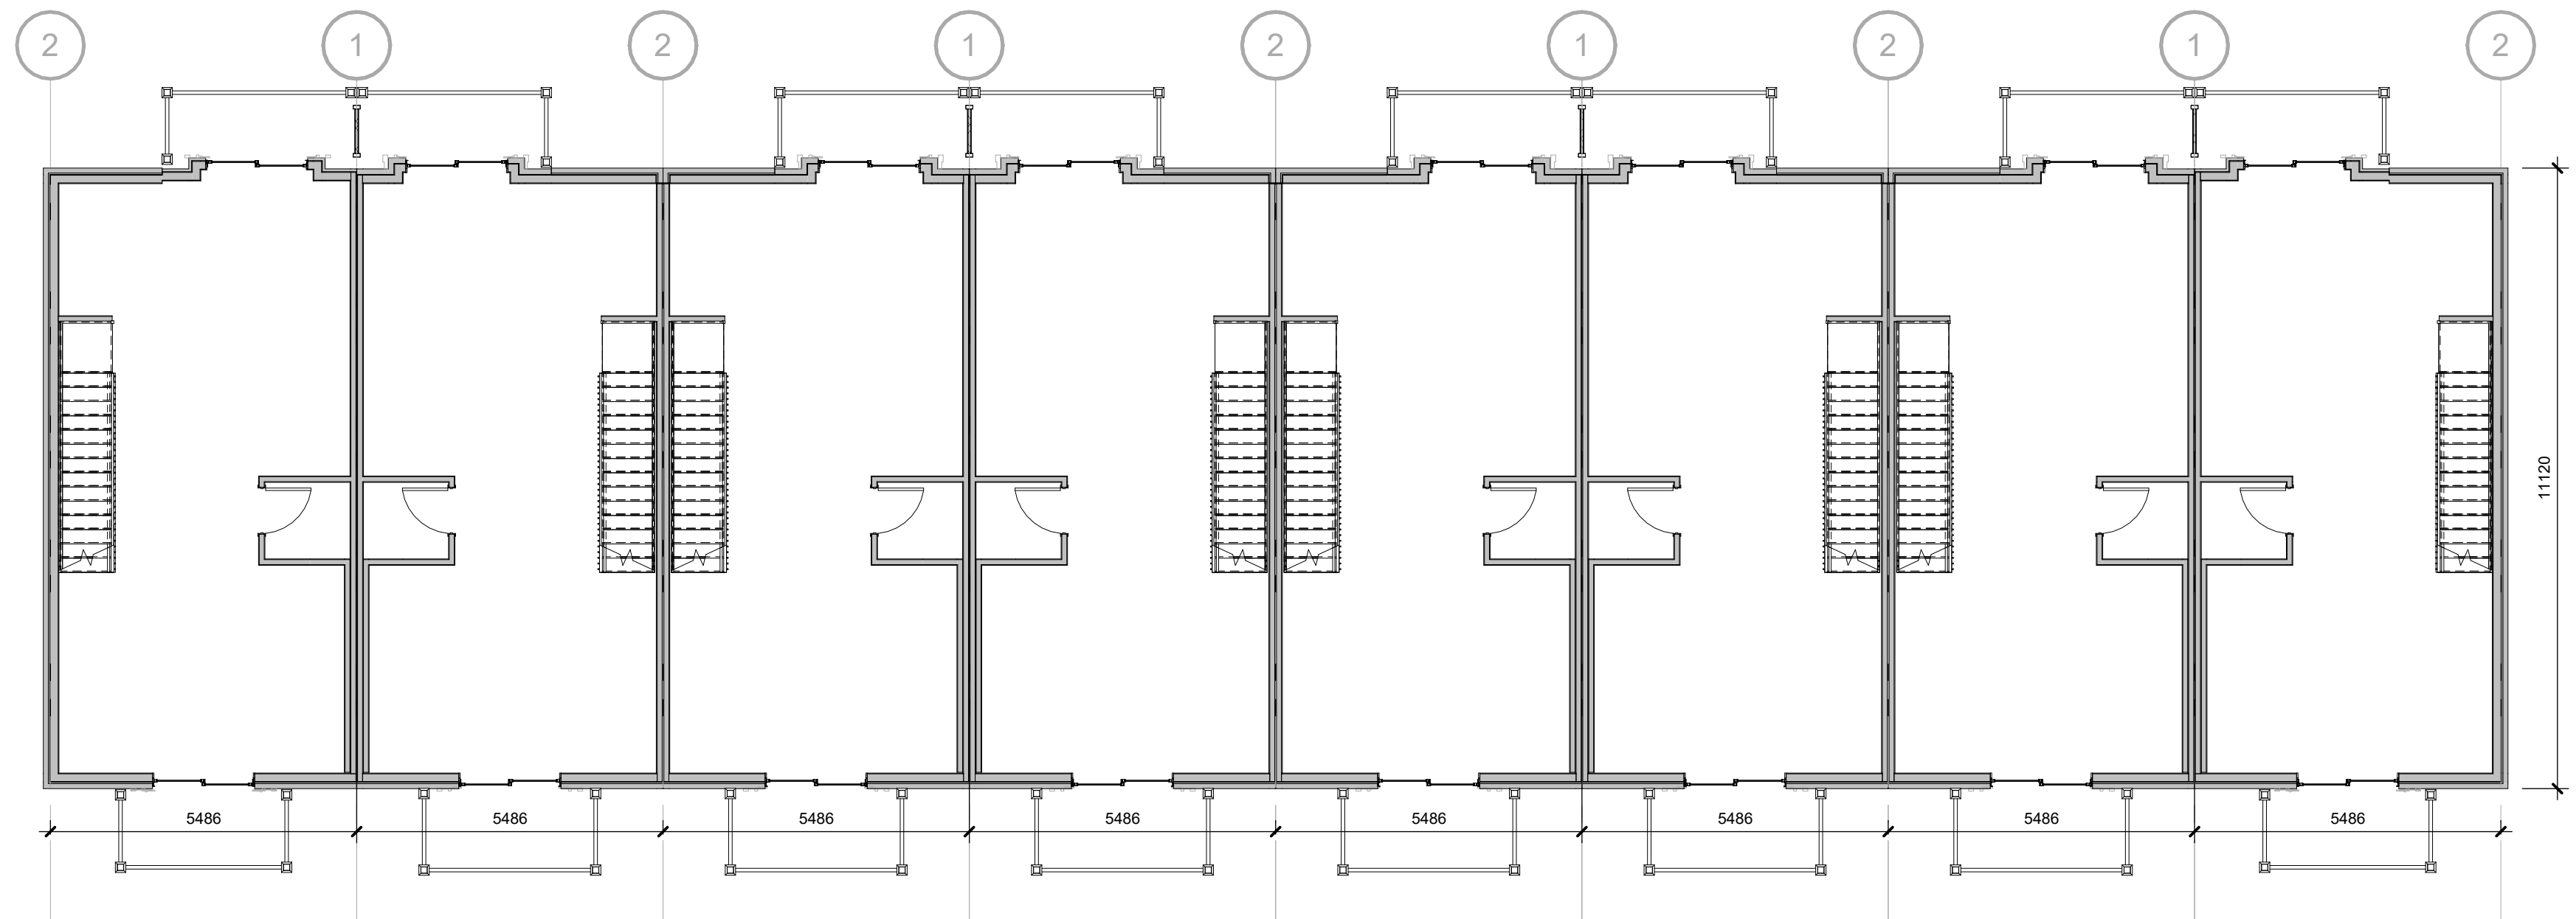

**2** BLOCK 10 - LEVEL 2  
A110 1 : 100

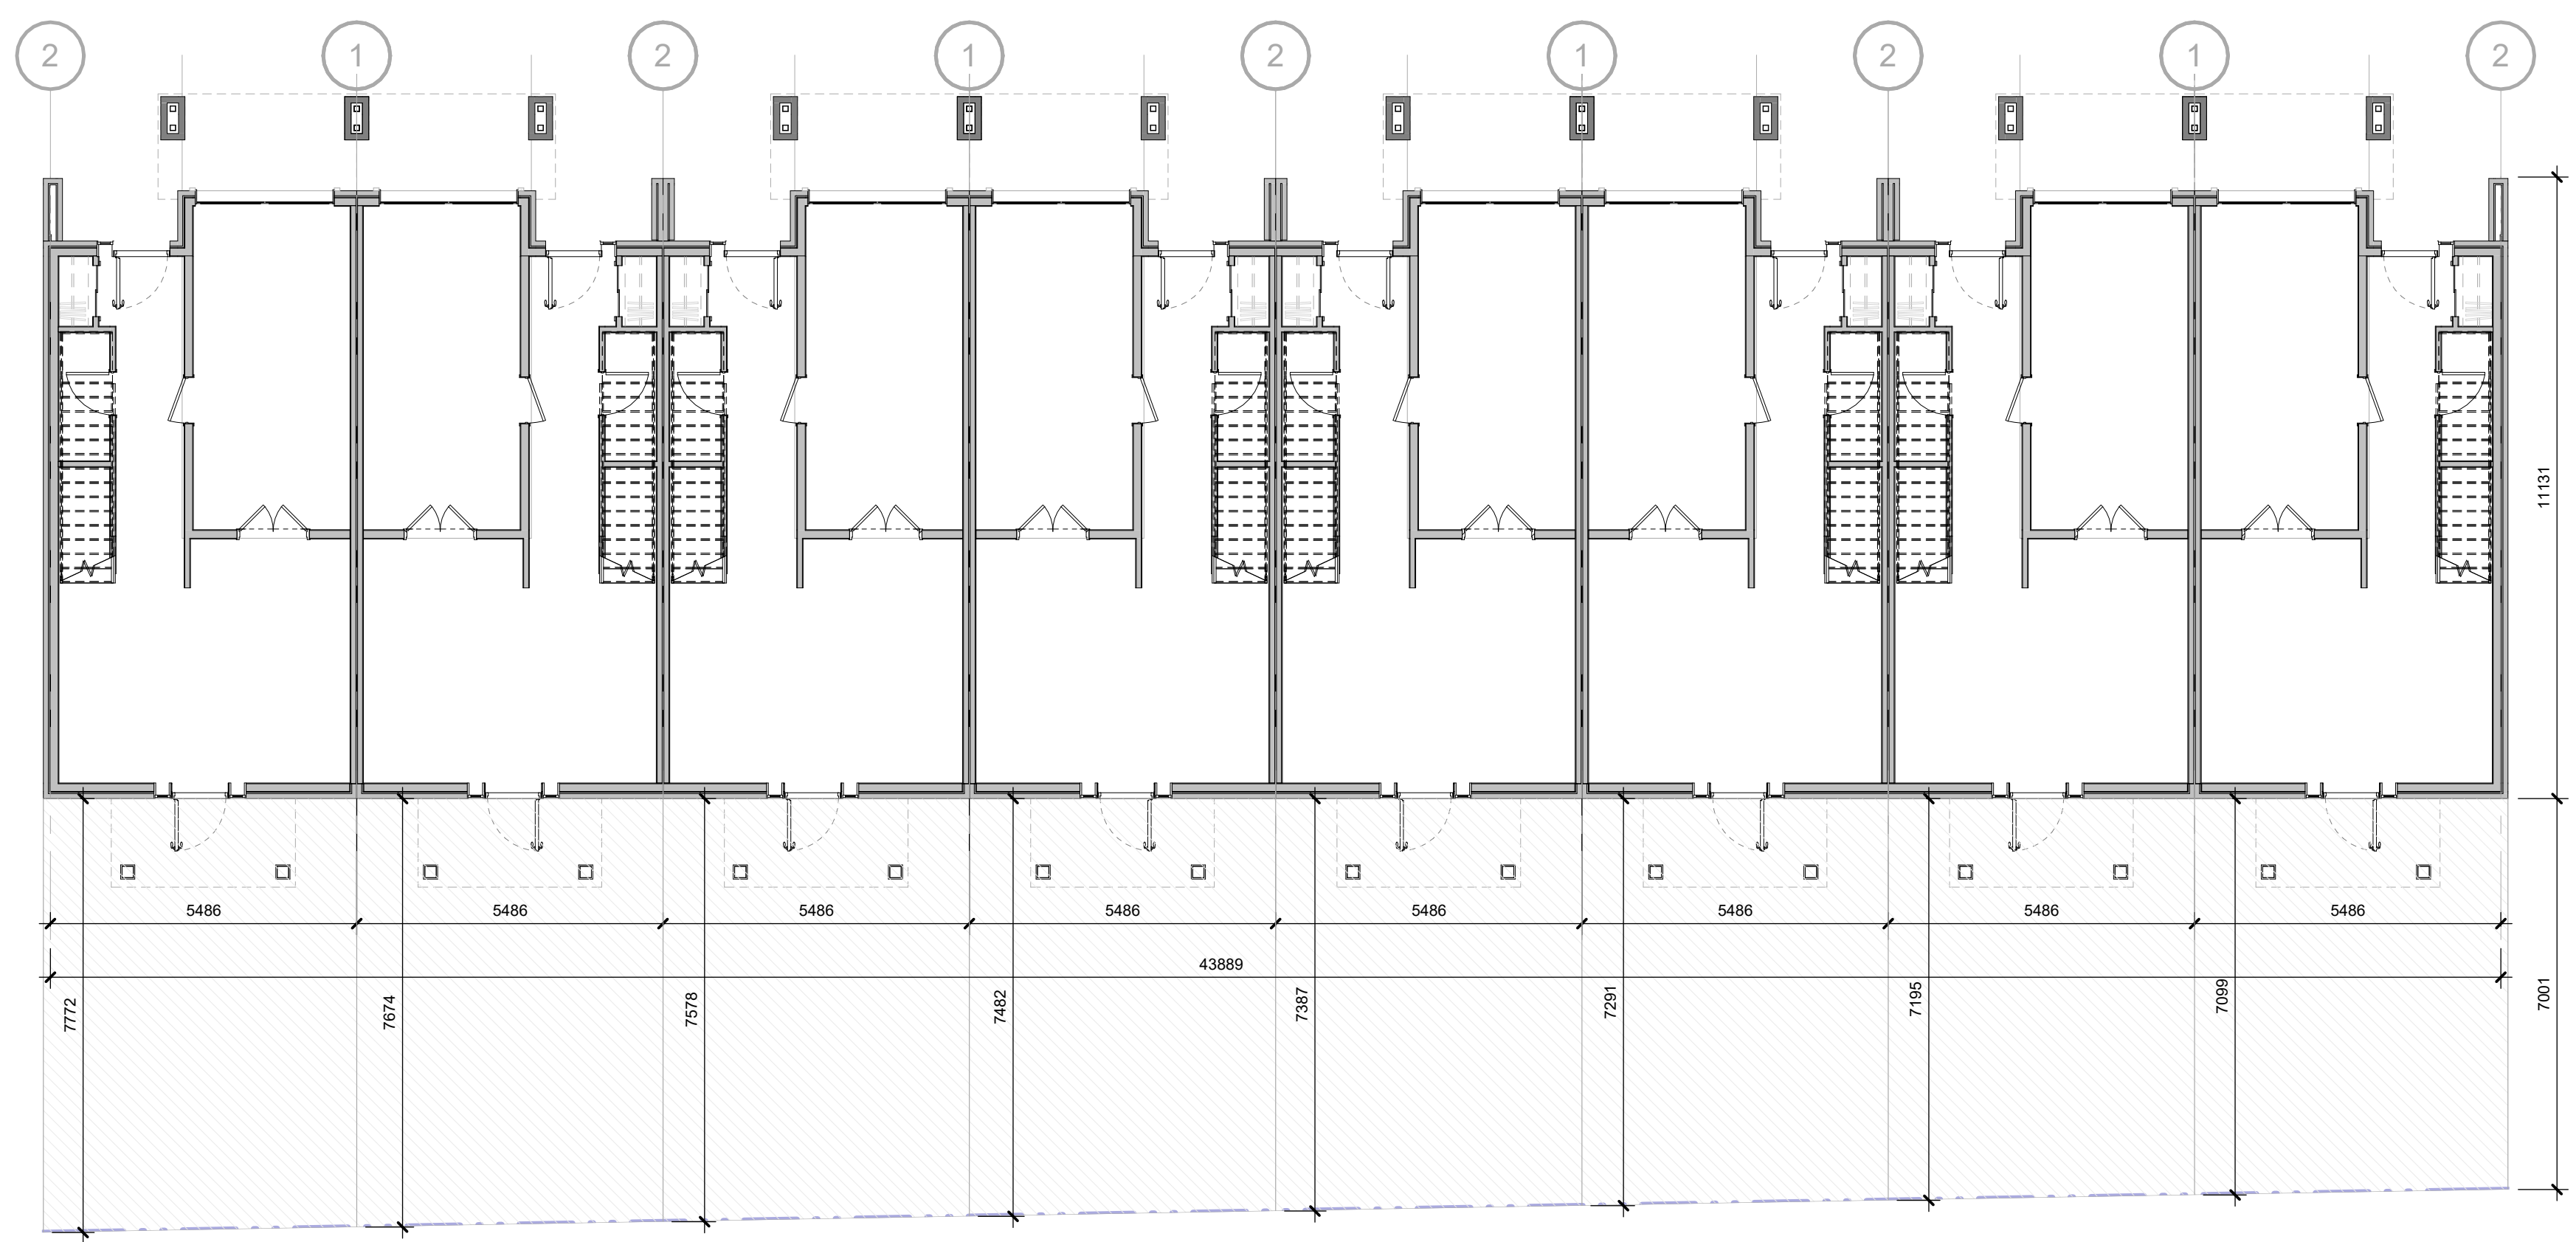


**1** BLOCK 10 - LEVEL 1  
A110 1 : 100

DO NOT SCALE DRAWINGS. USE ONLY DRAWINGS MARKED "ISSUED FOR CONSTRUCTION". VERIFY CONFIGURATIONS AND DIMENSIONS ON SITE BEFORE BEGINNING WORK. NOTIFY ARCHITECT IMMEDIATELY OF ANY ERRORS, OMISSIONS OR DISCREPANCIES.

CHAMBERLAIN ARCHITECT SERVICES LIMITED AND CHAMBERLAIN CONSTRUCTION SERVICES LIMITED HAVE SIMILAR OWNERSHIP.

CHAMBERLAIN ARCHITECT SERVICES LIMITED HAS COPYRIGHT. CONSTRUCTING A SUBSTANTIALLY SIMILAR BUILDING WITHOUT PERMISSION MAY INFRINGE THE COPYRIGHT OWNER'S RIGHTS. MAKING MINOR CHANGES TO PLANS DOES NOT NECESSARILY AVOID COPYRIGHT INFRINGEMENT. INNOCENT INFRINGEMENT IS NOT A DEFENSE TO COPYRIGHT INFRINGEMENT. ©

SEAL

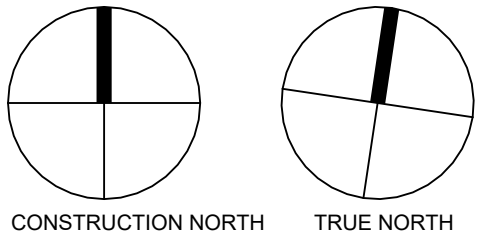

**OWEN SOUND  
SMART CENTRES**

10th STREET EAST &  
18th AVENUE EAST  
OWEN SOUND, ON

SHEET NAME

**BLOCK 10 FLOOR  
PLANS**

START DATE 2022.09.12

DRAWN BY HK

CHECKED BY CMC

SCALE 1 : 100

PROJECT NO. 122038

DRAWING


**A110**

C:\Users\shkarm\Documents\122038 - Owen Sound - SITE - R2022 (2022.10.26) OPA CURRENT - InarmHGPP.rvt 2023-01-31 4:26:55 PM

NO.	ISSUED	DATE
1	CLIENT REVIEW	?
2	DRAFT PACKAGE	2023-01-19
3	SPA SUBMISSION	2023-01-31



**1 BLOCK 10 - FRONT ELEVATION**  
A110B 1 : 100

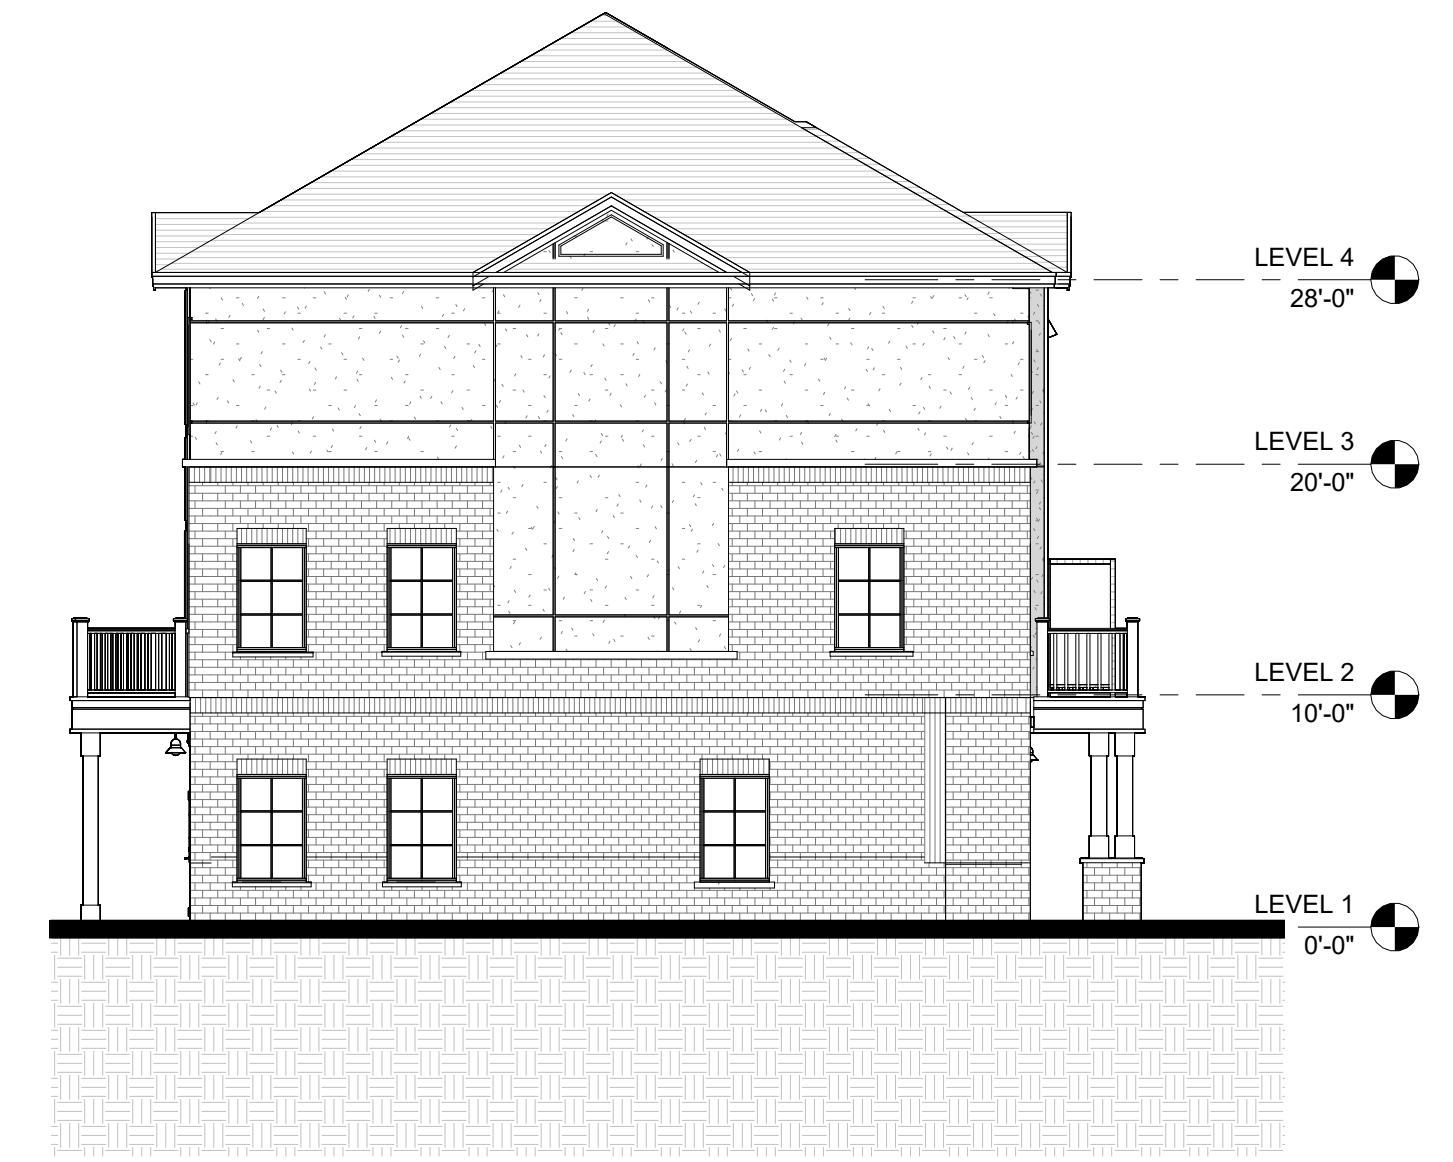

**2 BLOCK 10 - LEFT ELEVATION**  
A110B 1 : 100



**3 BLOCK 10 - REAR ELEVATION**  
A110B 1 : 100



**4 BLOCK 10 - RIGHT ELEVATION**  
A110B 1 : 100

DO NOT SCALE DRAWINGS. USE ONLY DRAWINGS MARKED "ISSUED FOR CONSTRUCTION". VERIFY CONFIGURATIONS AND DIMENSIONS ON SITE BEFORE BEGINNING WORK. NOTIFY ARCHITECT IMMEDIATELY OF ANY ERRORS, OMISSIONS OR DISCREPANCIES.

CHAMBERLAIN ARCHITECT SERVICES LIMITED AND CHAMBERLAIN CONSTRUCTION SERVICES LIMITED HAVE SIMILAR OWNERSHIP.

CHAMBERLAIN ARCHITECT SERVICES LIMITED HAS COPYRIGHT. CONSTRUCTING A SUBSTANTIALLY SIMILAR BUILDING WITHOUT PERMISSION MAY INFRINGE THE COPYRIGHT OWNER'S RIGHTS. MAKING MINOR CHANGES TO PLANS DOES NOT NECESSARILY AVOID COPYRIGHT INFRINGEMENT. INNOCENT INFRINGEMENT IS NOT A DEFENSE TO COPYRIGHT INFRINGEMENT. ©

SEAL

**OWEN SOUND SMART CENTRES**

10th STREET EAST &  
18th AVENUE EAST  
OWEN SOUND, ON

SHEET NAME

**BLOCK 10 ELEVATIONS**

START DATE	2022.09.12
DRAWN BY	HK
CHECKED BY	CMC
SCALE	1 : 100
PROJECT NO.	122038

DRAWING

**A110B**

C:\Users\shkham\Documents\122038 - Owen Sound - SITE - R0202 (2022.10.26) OPA CURRENT - InarmHQPPP.rvt 2023-01-31 4:28:32 PM