




EXIST. FOUNDATION PLAN  
SCALE: 1/4"=1'-0"

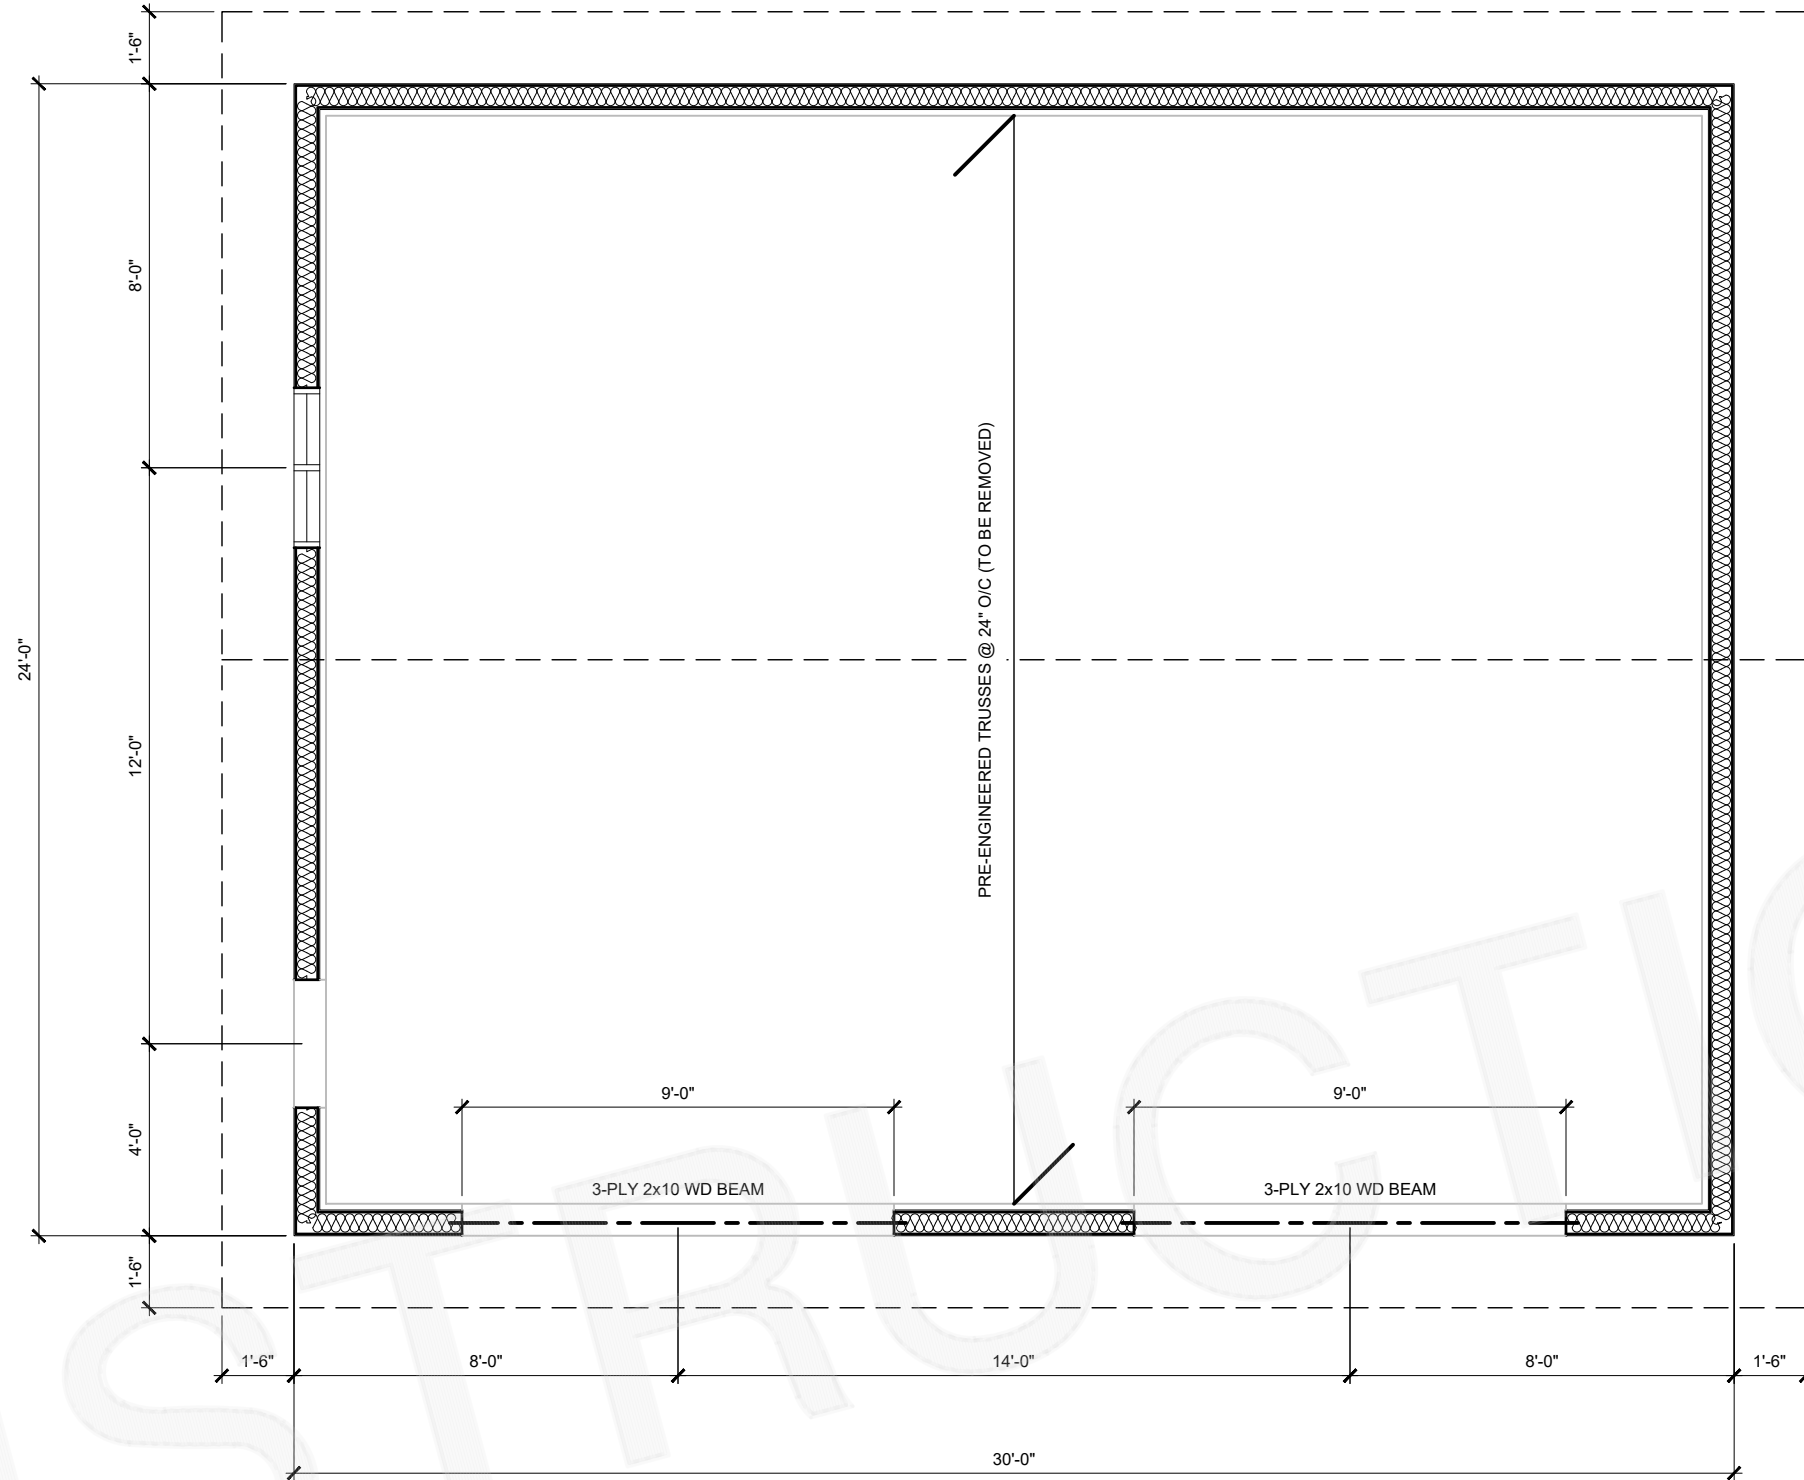


EXIST. FIRST FLOOR PLAN  
SCALE: 1/4"=1'-0"

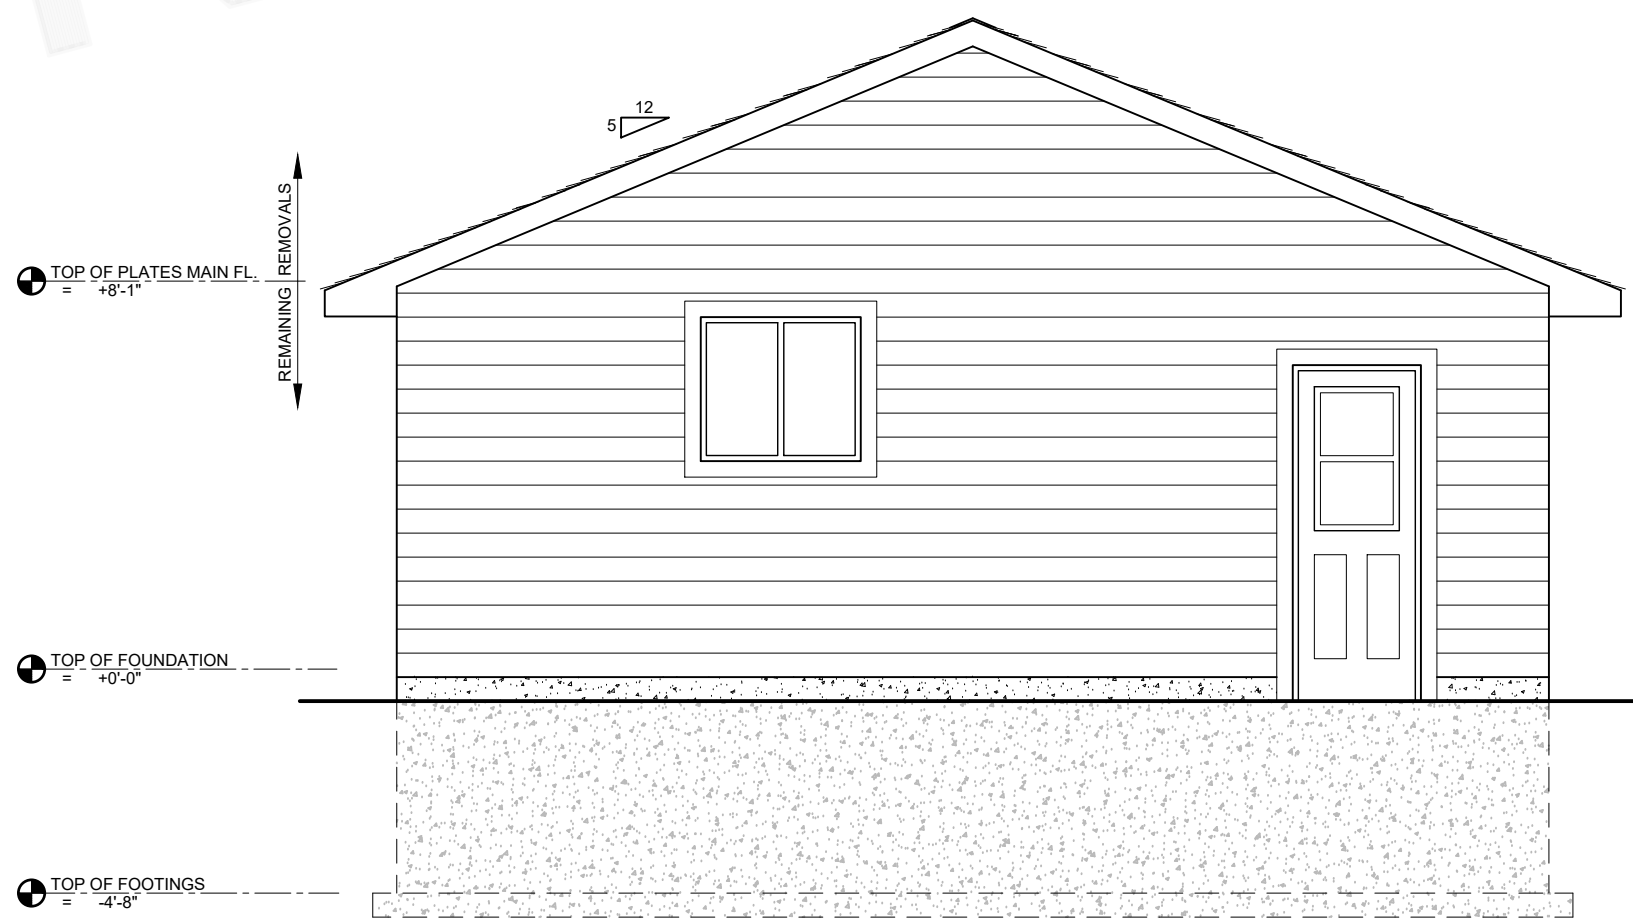


EXIST. LEFT ELEVATION  
SCALE: 1/4"=1'-0"

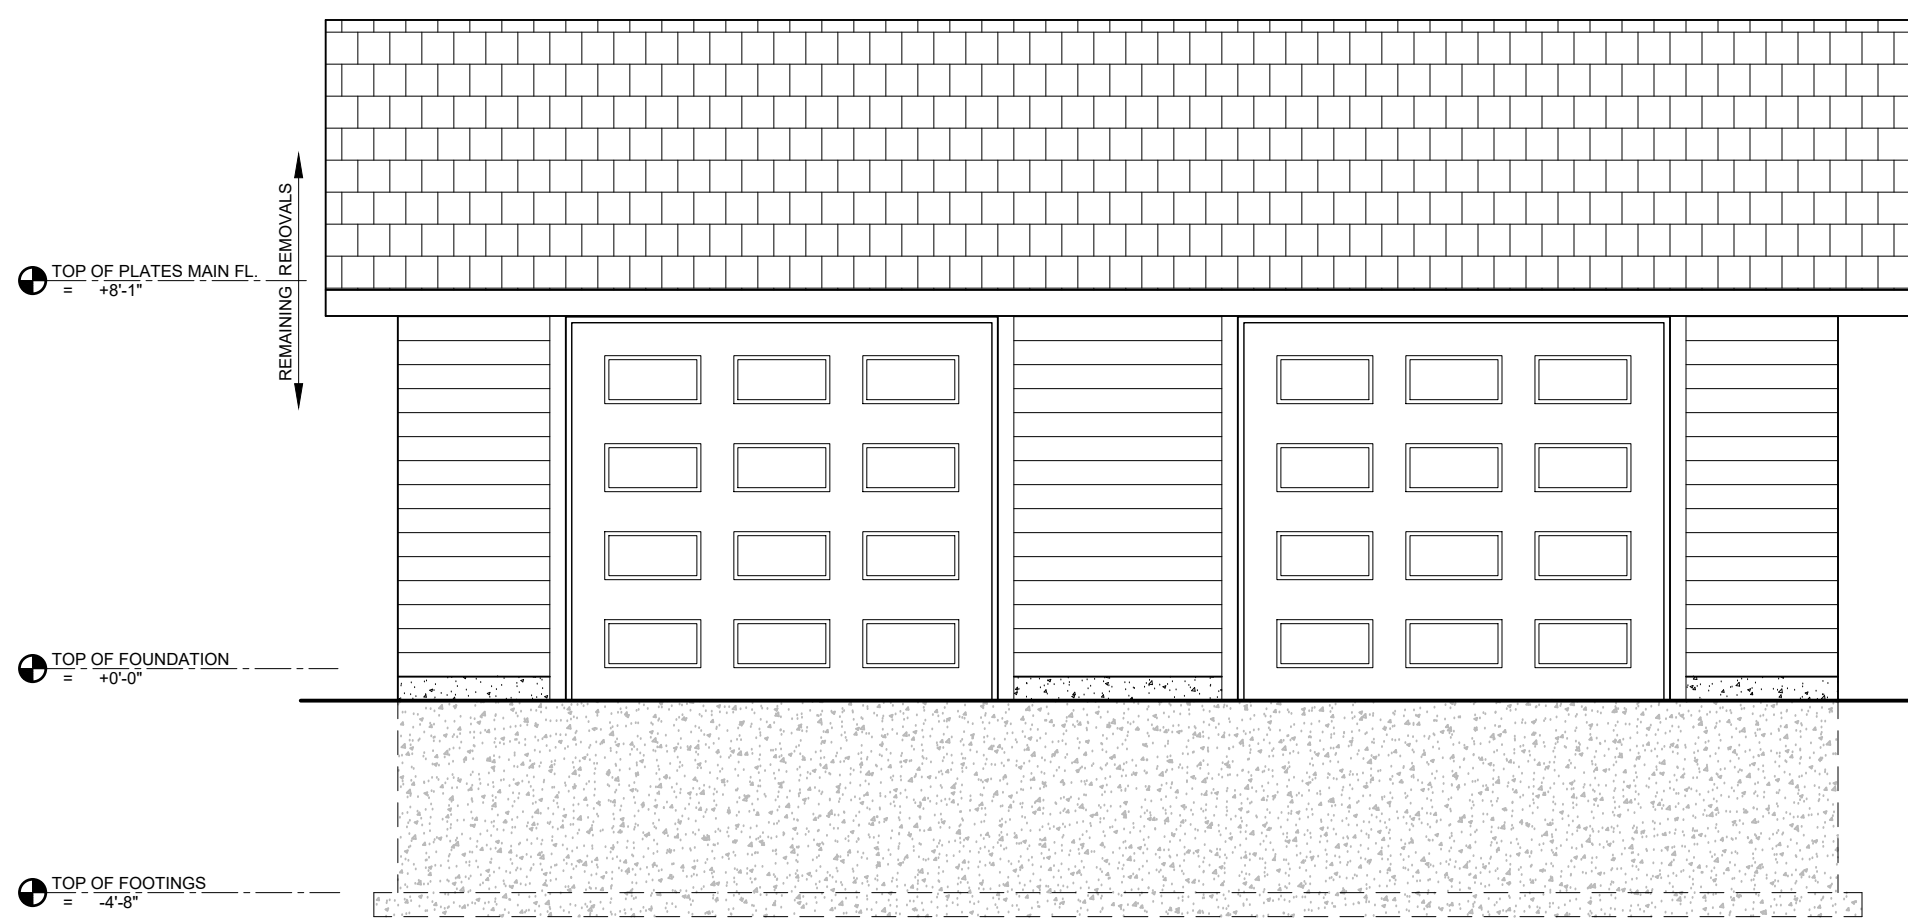

EXIST. FRONT ELEVATION  
SCALE: 1/4"=1'-0"

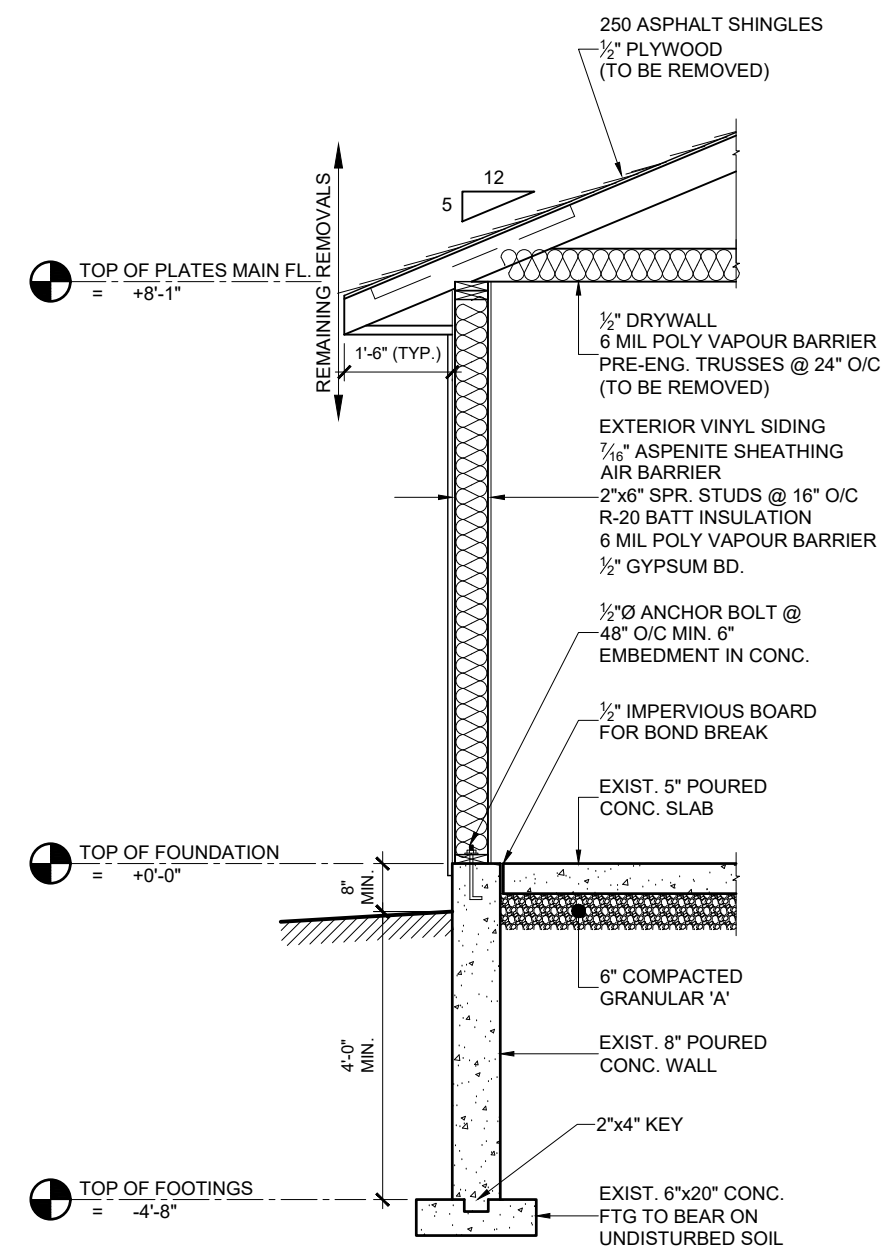

EXIST. WALL SECTION  
SCALE: 3/8"=1'-0"

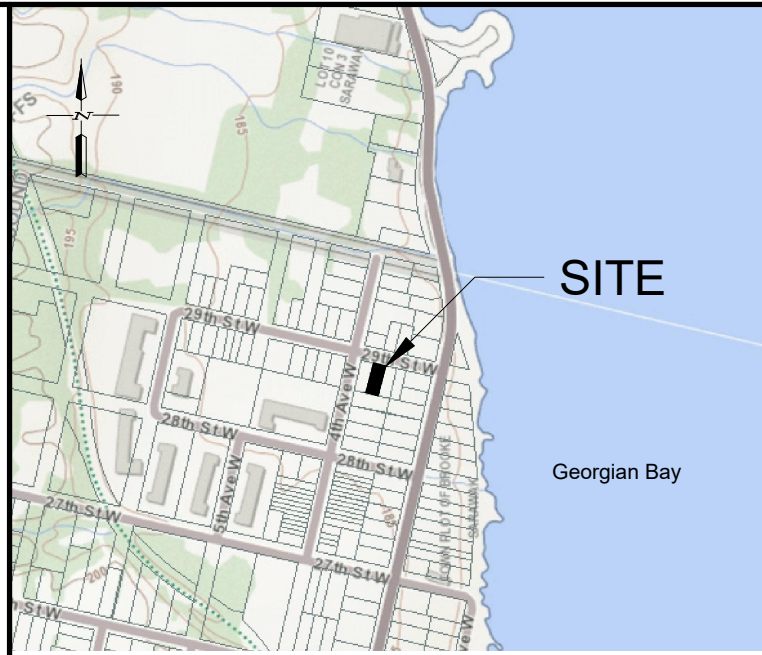

KEY PLAN  
NOT TO SCALE

NOTES :

PRELIMINARY  
NOT FOR CONSTRUCTION

STRUCTURAL ONLY

NO.	DATE	REVISION DESCRIPTION	CHKD
3	06/17/2024	ROOF ELEVATION ADDED	B.A.W.
2	04/05/2024	ISSUED FOR MINOR VARIANCE (REV. 2)	T.O.
1	03/21/2024	ISSUED FOR MINOR VARIANCE	T.O.



GUELPH | OWEN SOUND | LISTOWEL | KITCHENER | LONDON | HAMILTON | GTA  
1280 - 2ND AVENUE EAST, UNIT 1, OWEN SOUND, ON, N4K 2J3  
TEL: 519-376-1905  
www.guelphplan.ca

PROPOSED 2nd STORY  
GARAGE ADDITION


VASA GATAIANCE

CITY OF OWEN SOUND


EXISTING GARAGE

DRAWN BY: T.W.	APPROVED BY: T.O.	PROJECT NO.: 224021	DRAWING NO.: S2
DESIGNED BY: T.O.	DATE: 03/06/2024	SCALE: AS NOTED	




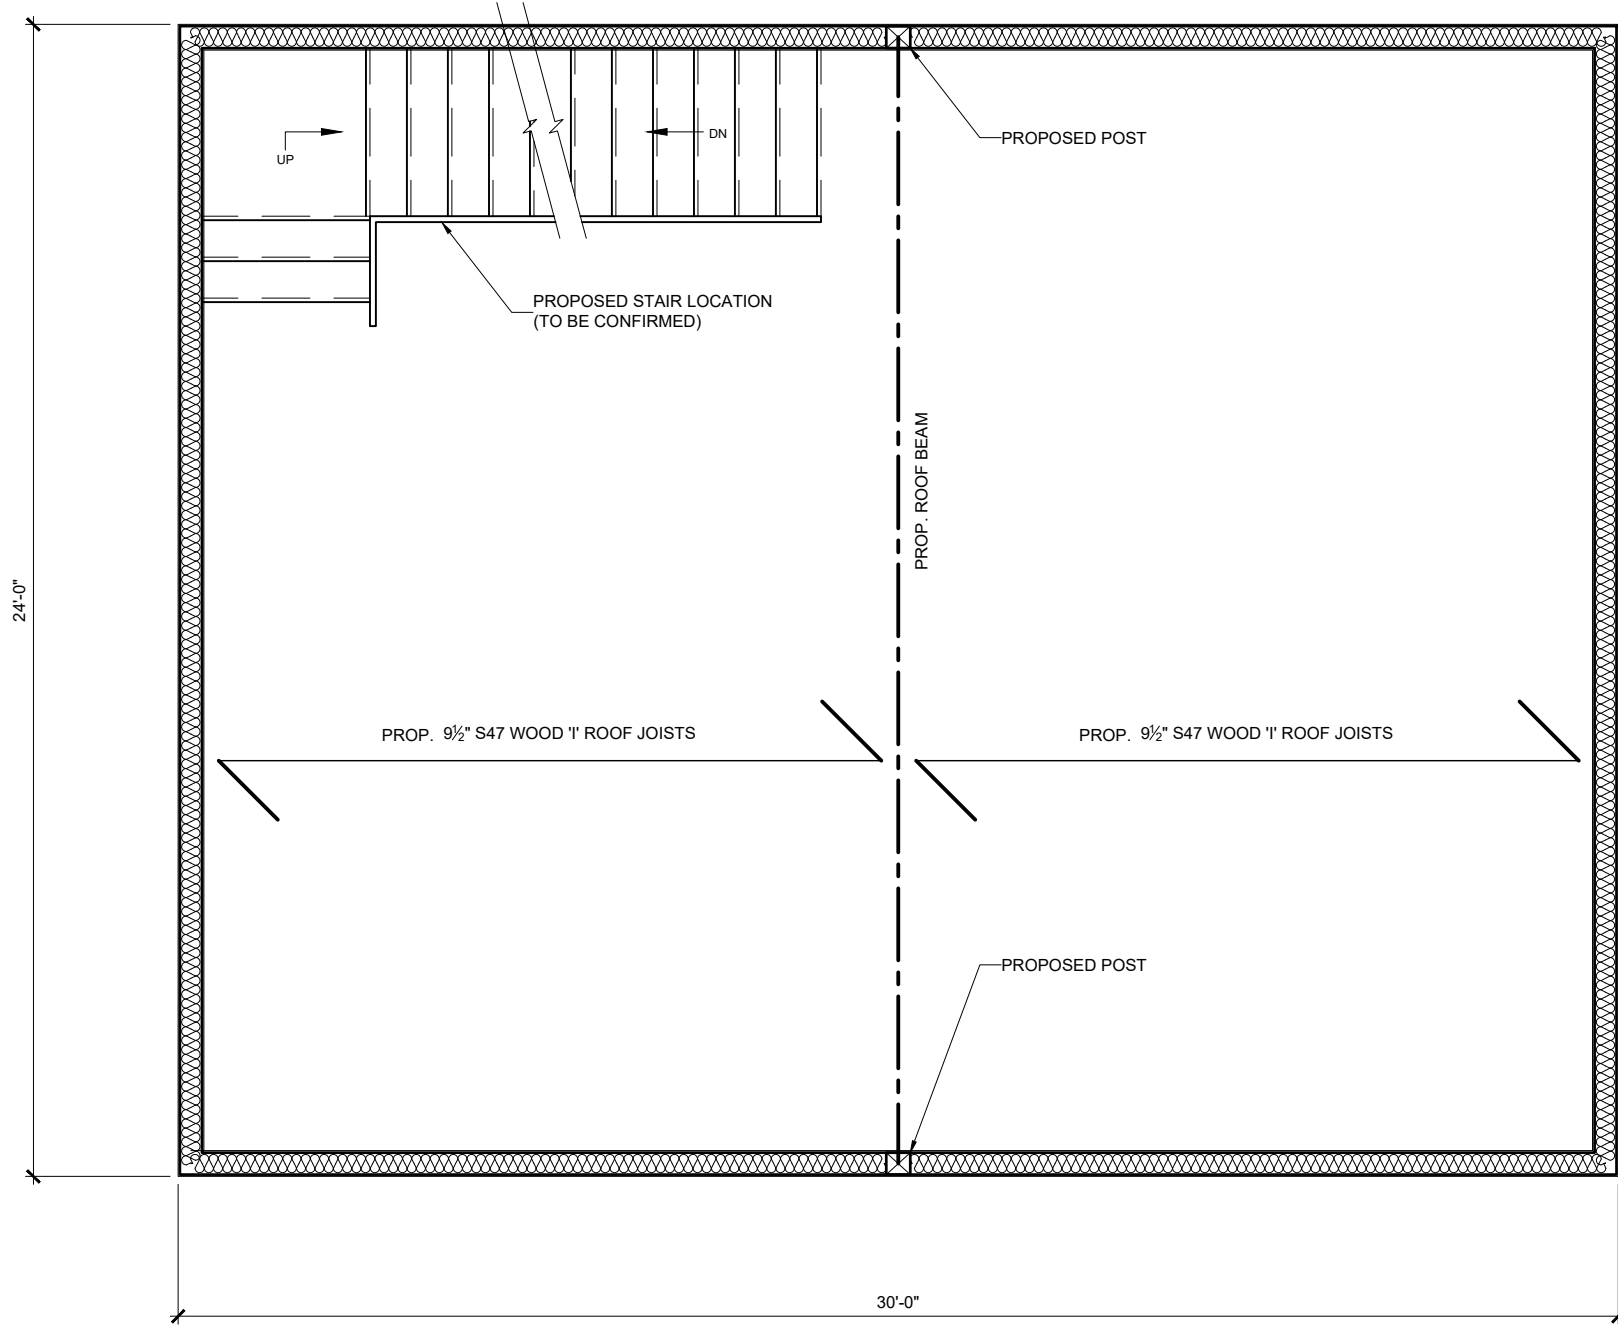

**PROP. 2nd FLOOR PLAN**  
SCALE: 1/4"=1'-0"

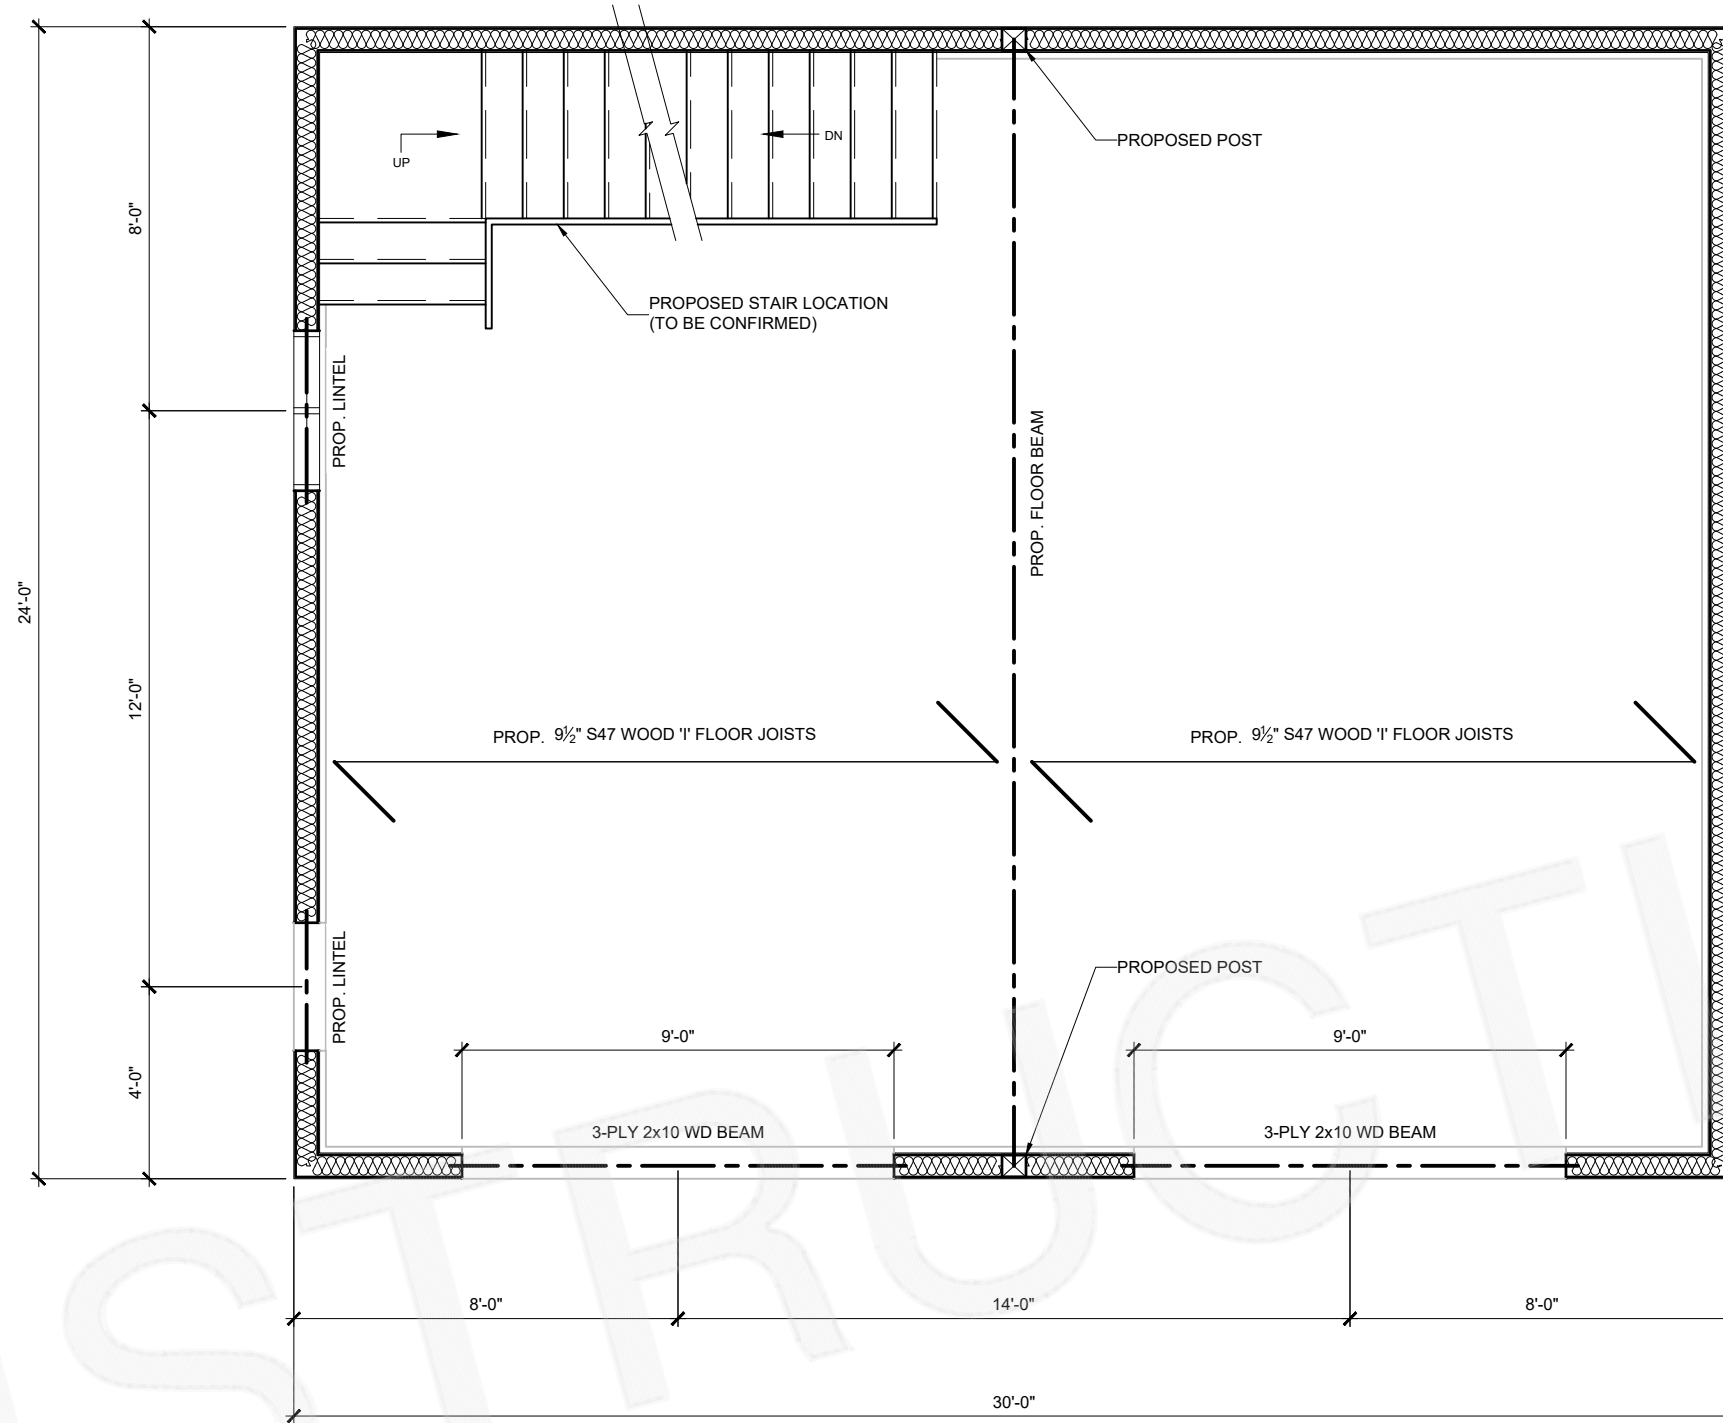


**PROP. FIRST FLOOR PLAN**  
SCALE: 1/4"=1'-0"

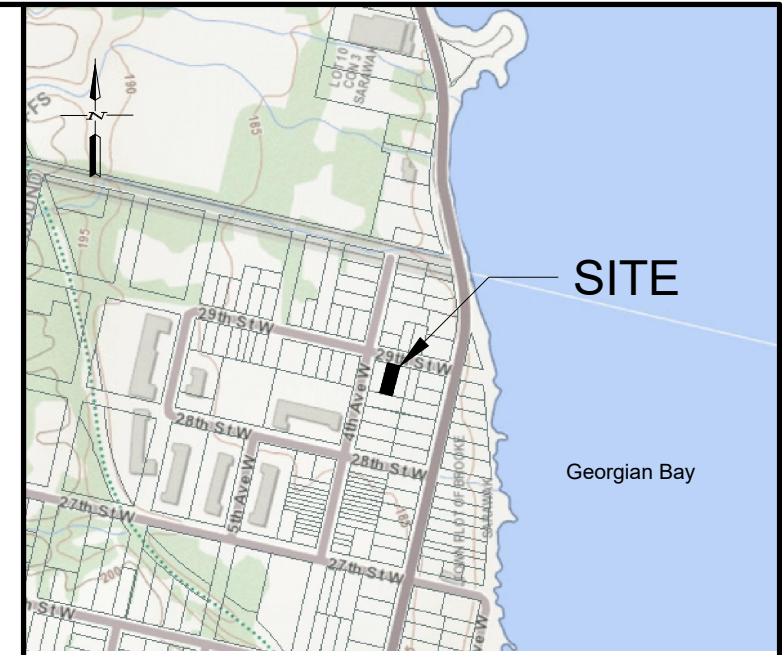


**KEY PLAN**  
NOT TO SCALE


NOTES :

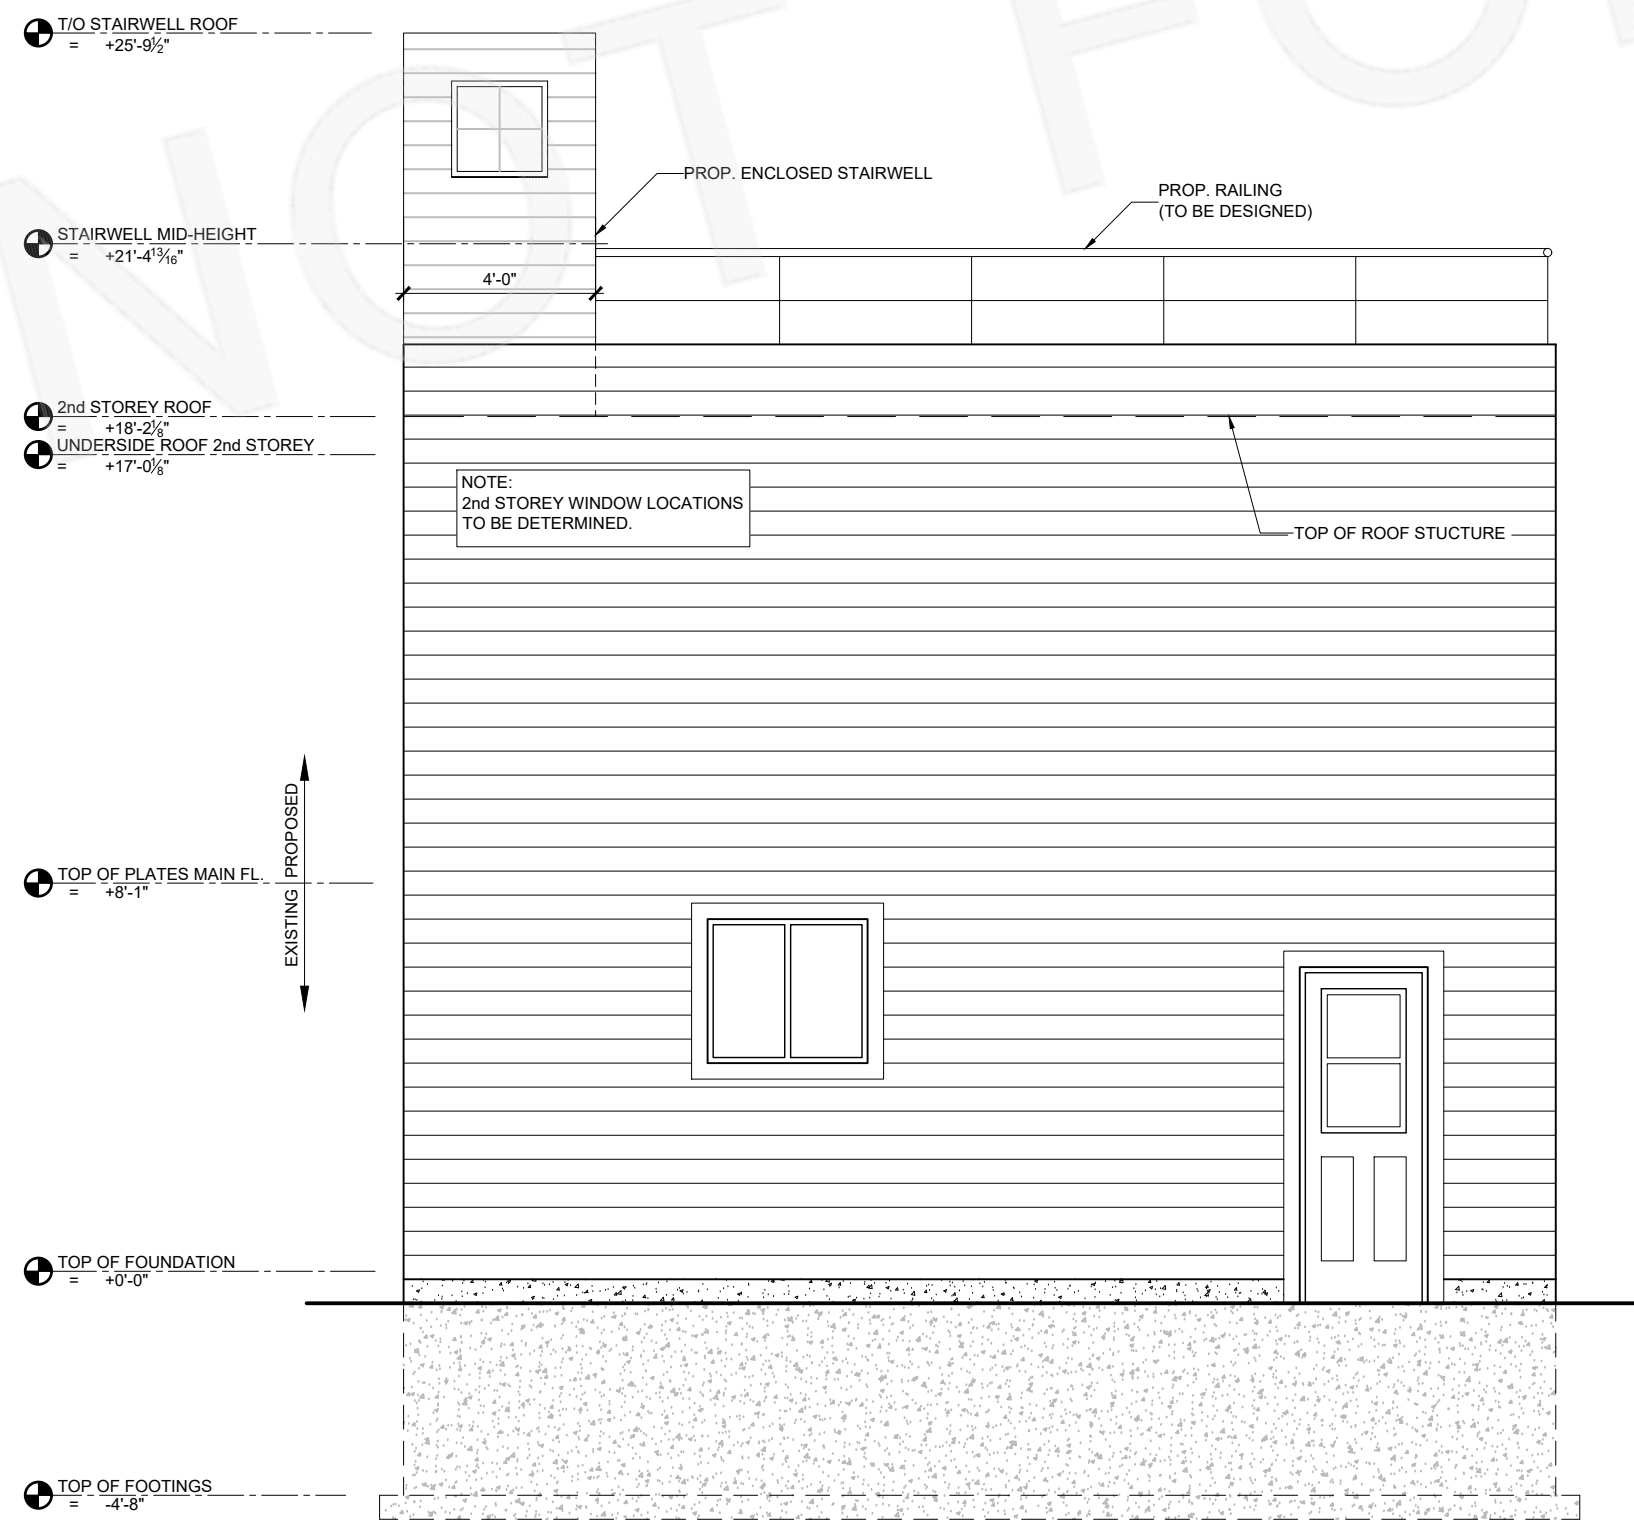

**LEFT ELEVATION**  
SCALE: 1/4"=1'-0"

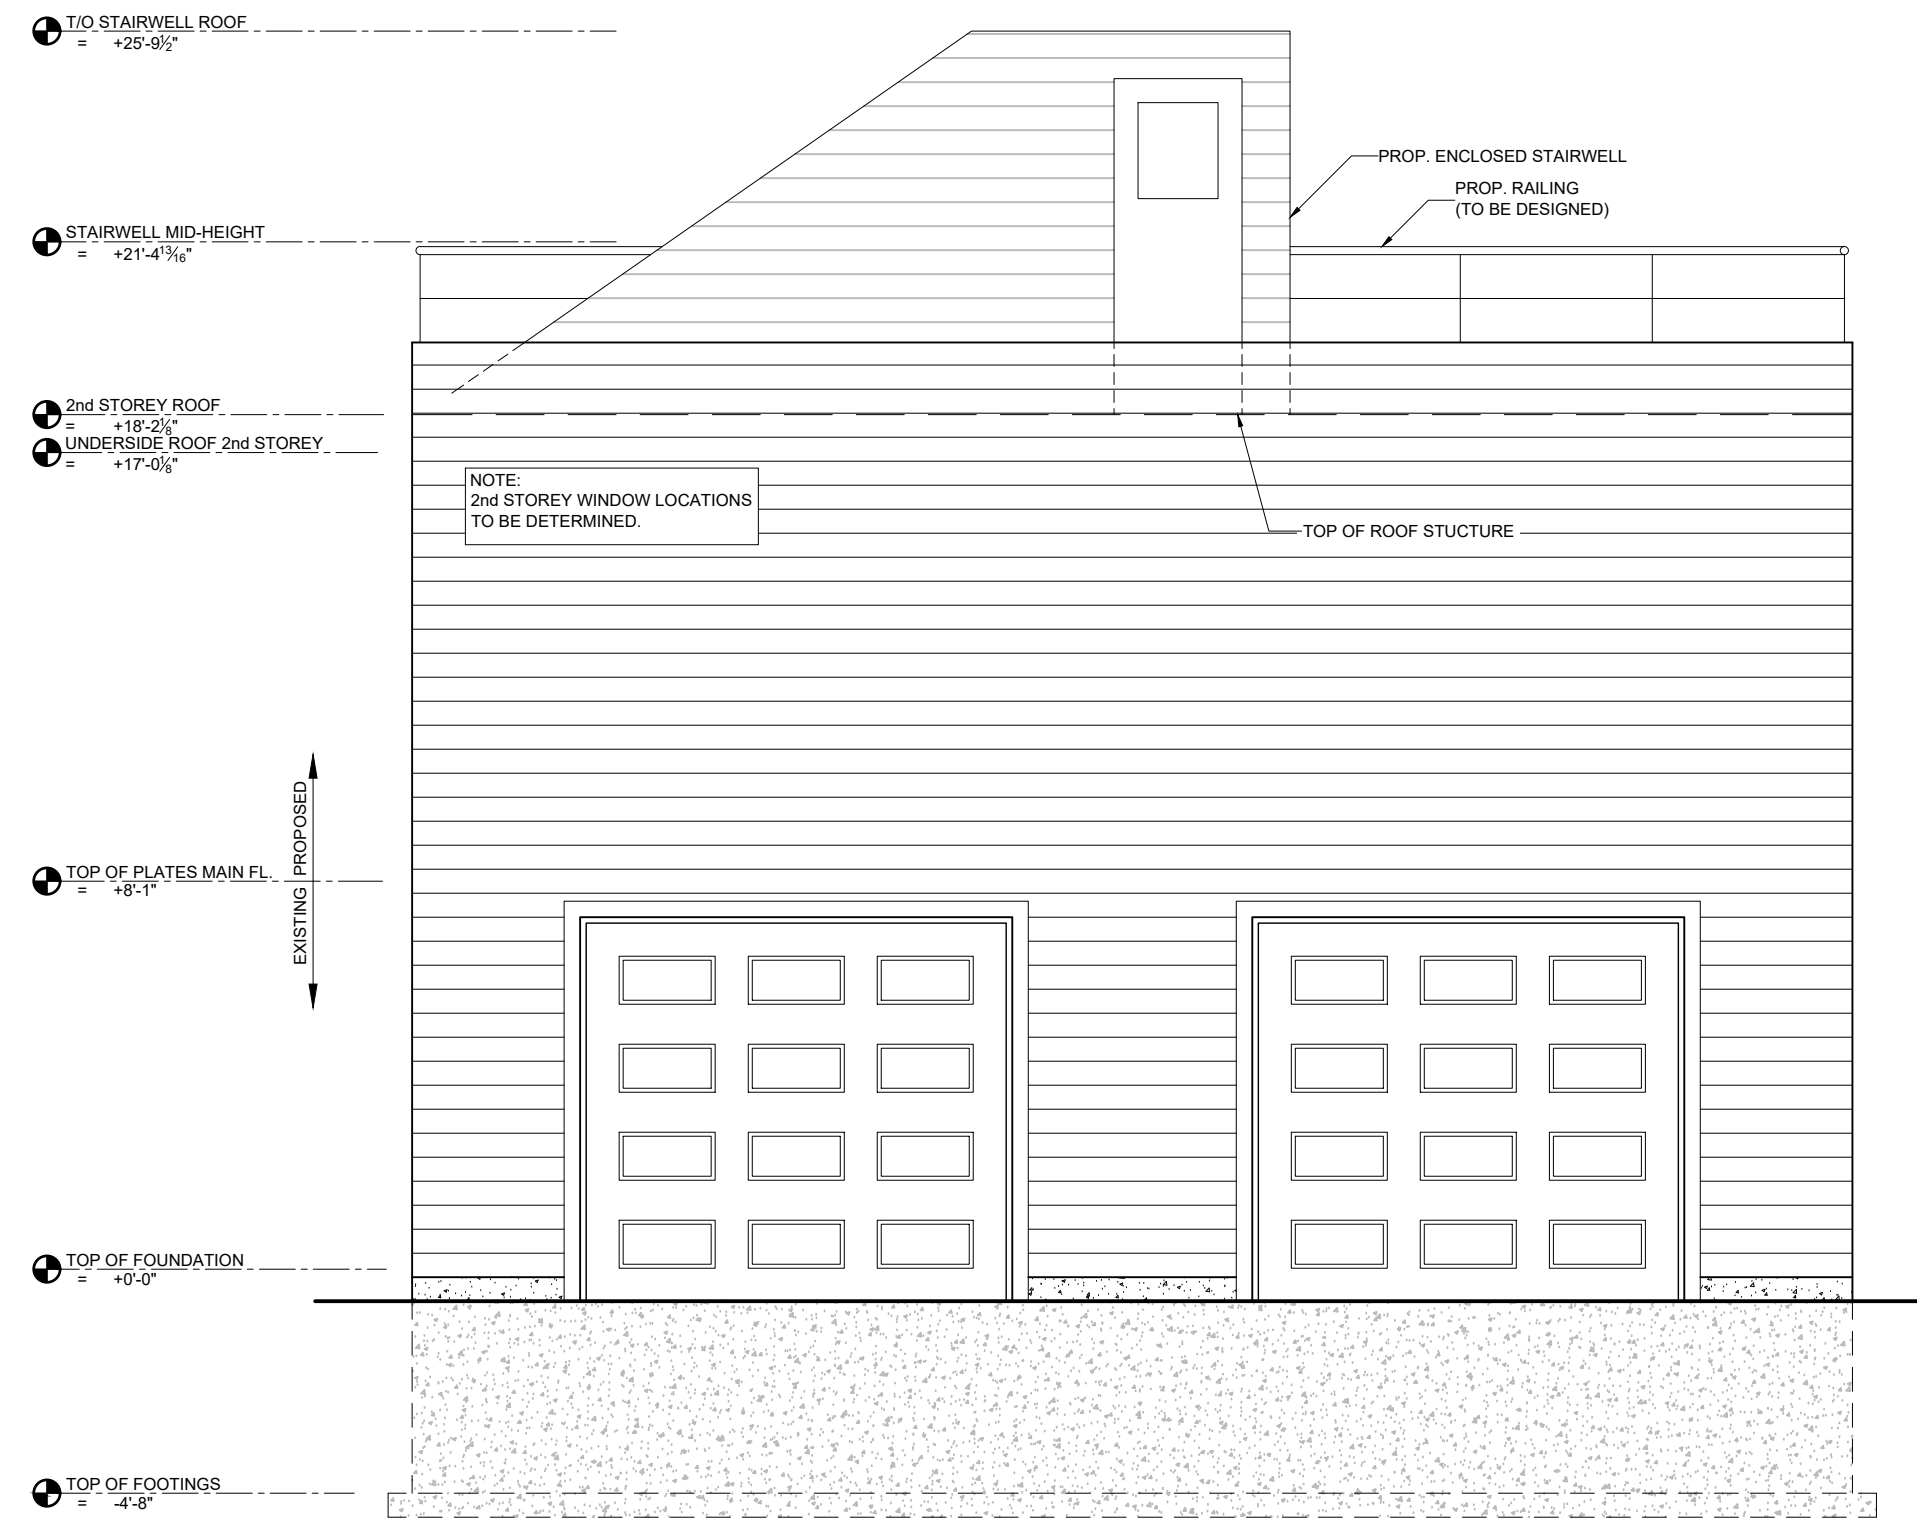

**FRONT ELEVATION**  
SCALE: 1/4"=1'-0"

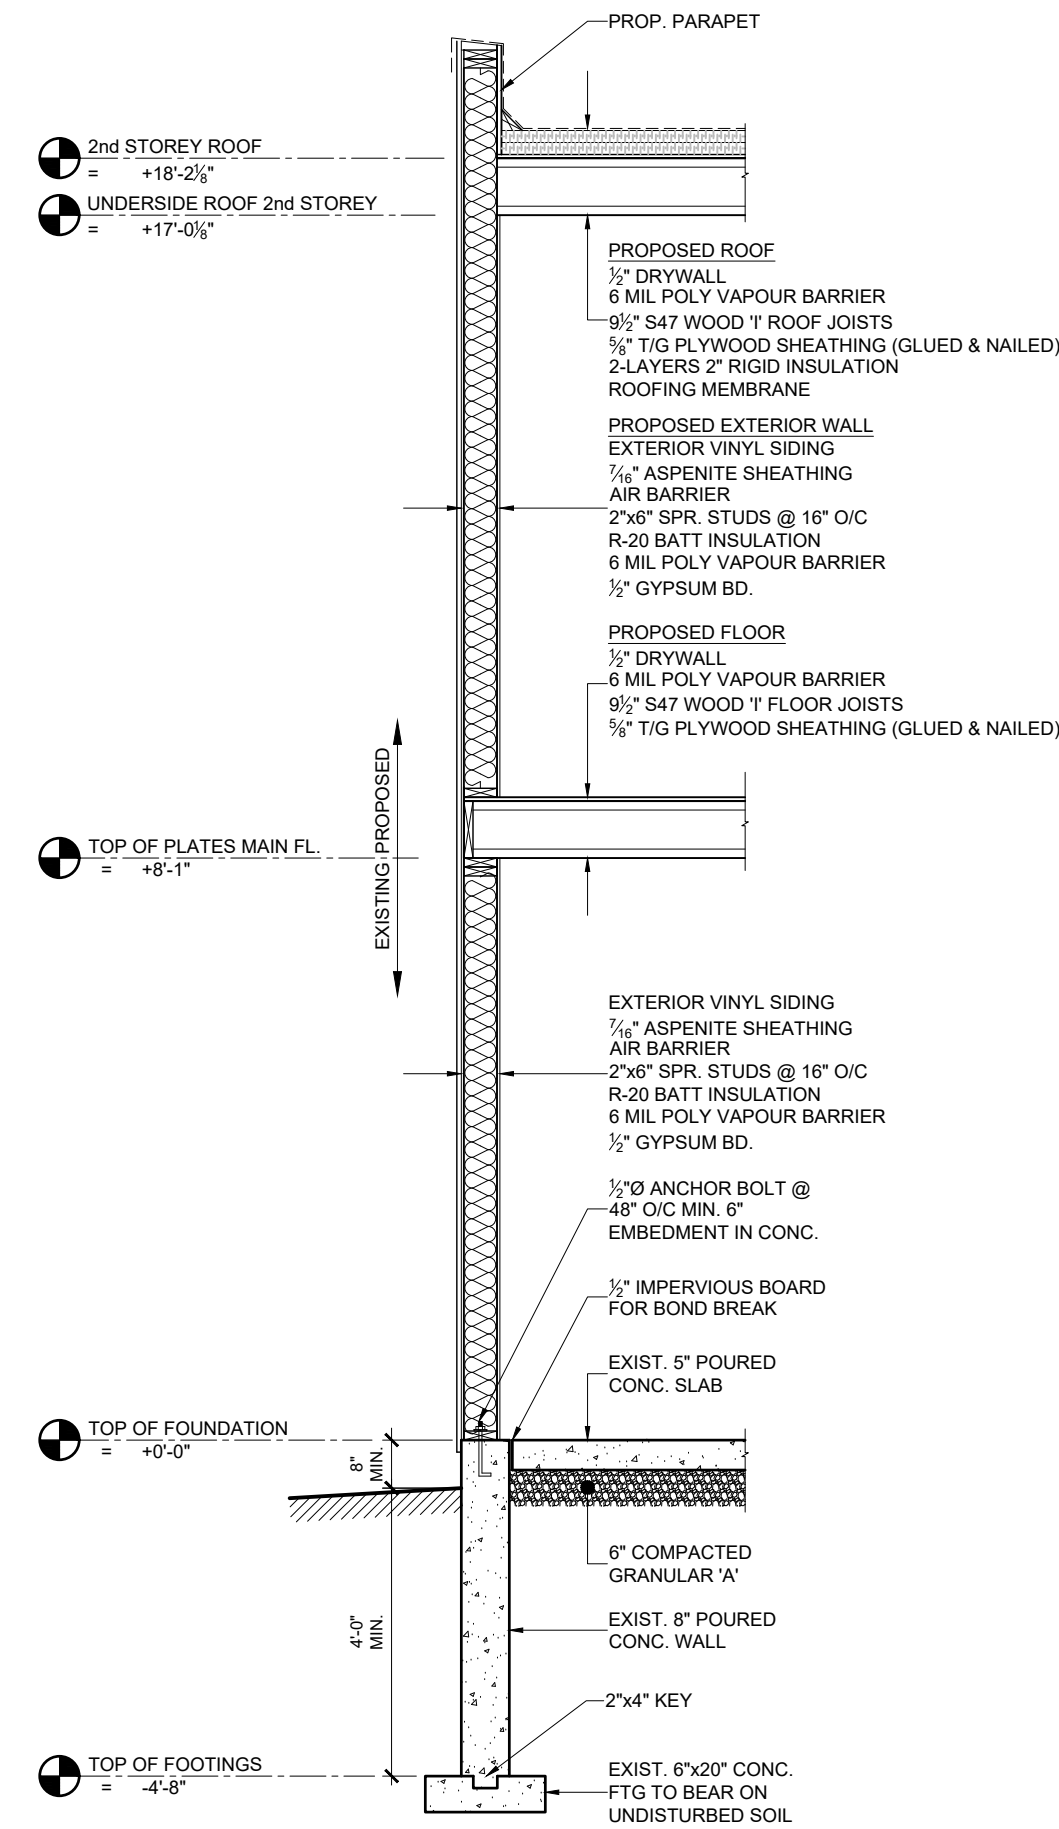

**WALL SECTION**  
SCALE: 3/8"=1'-0"

**PRELIMINARY**  
NOT FOR CONSTRUCTION

**STRUCTURAL ONLY**

NO.	DATE	REVISION DESCRIPTION	CHKD
3	06/17/2024	ROOF ELEVATION ADDED	B.A.W.
2	04/05/2024	ISSUED FOR MINOR VARIANCE (REV. 2)	T.O.
1	03/21/2024	ISSUED FOR MINOR VARIANCE	T.O.



GUELPH | OWEN SOUND | LISTOWEL | KITCHENER | LONDON | HAMILTON | GTA  
1280 - 2ND AVENUE EAST, UNIT 1, OWEN SOUND, ON, N4K 2J3  
TEL: 519-376-1955  
www.guelphplan.ca

**PROPOSED 2nd STORY  
GARAGE ADDITION**

**VASA GATAIANCE**

**CITY OF OWEN SOUND**

**PROPOSED GARAGE ADDITION**

DRAWN BY: T.W.	APPROVED BY: T.O.	PROJECT NO.: 224021	DRAWING NO.: <b>S3</b>
DESIGNED BY: T.O.	DATE: 03/06/2024	SCALE: AS NOTED	