



Printed on ____% Post-Consumer Recycled Content Paper

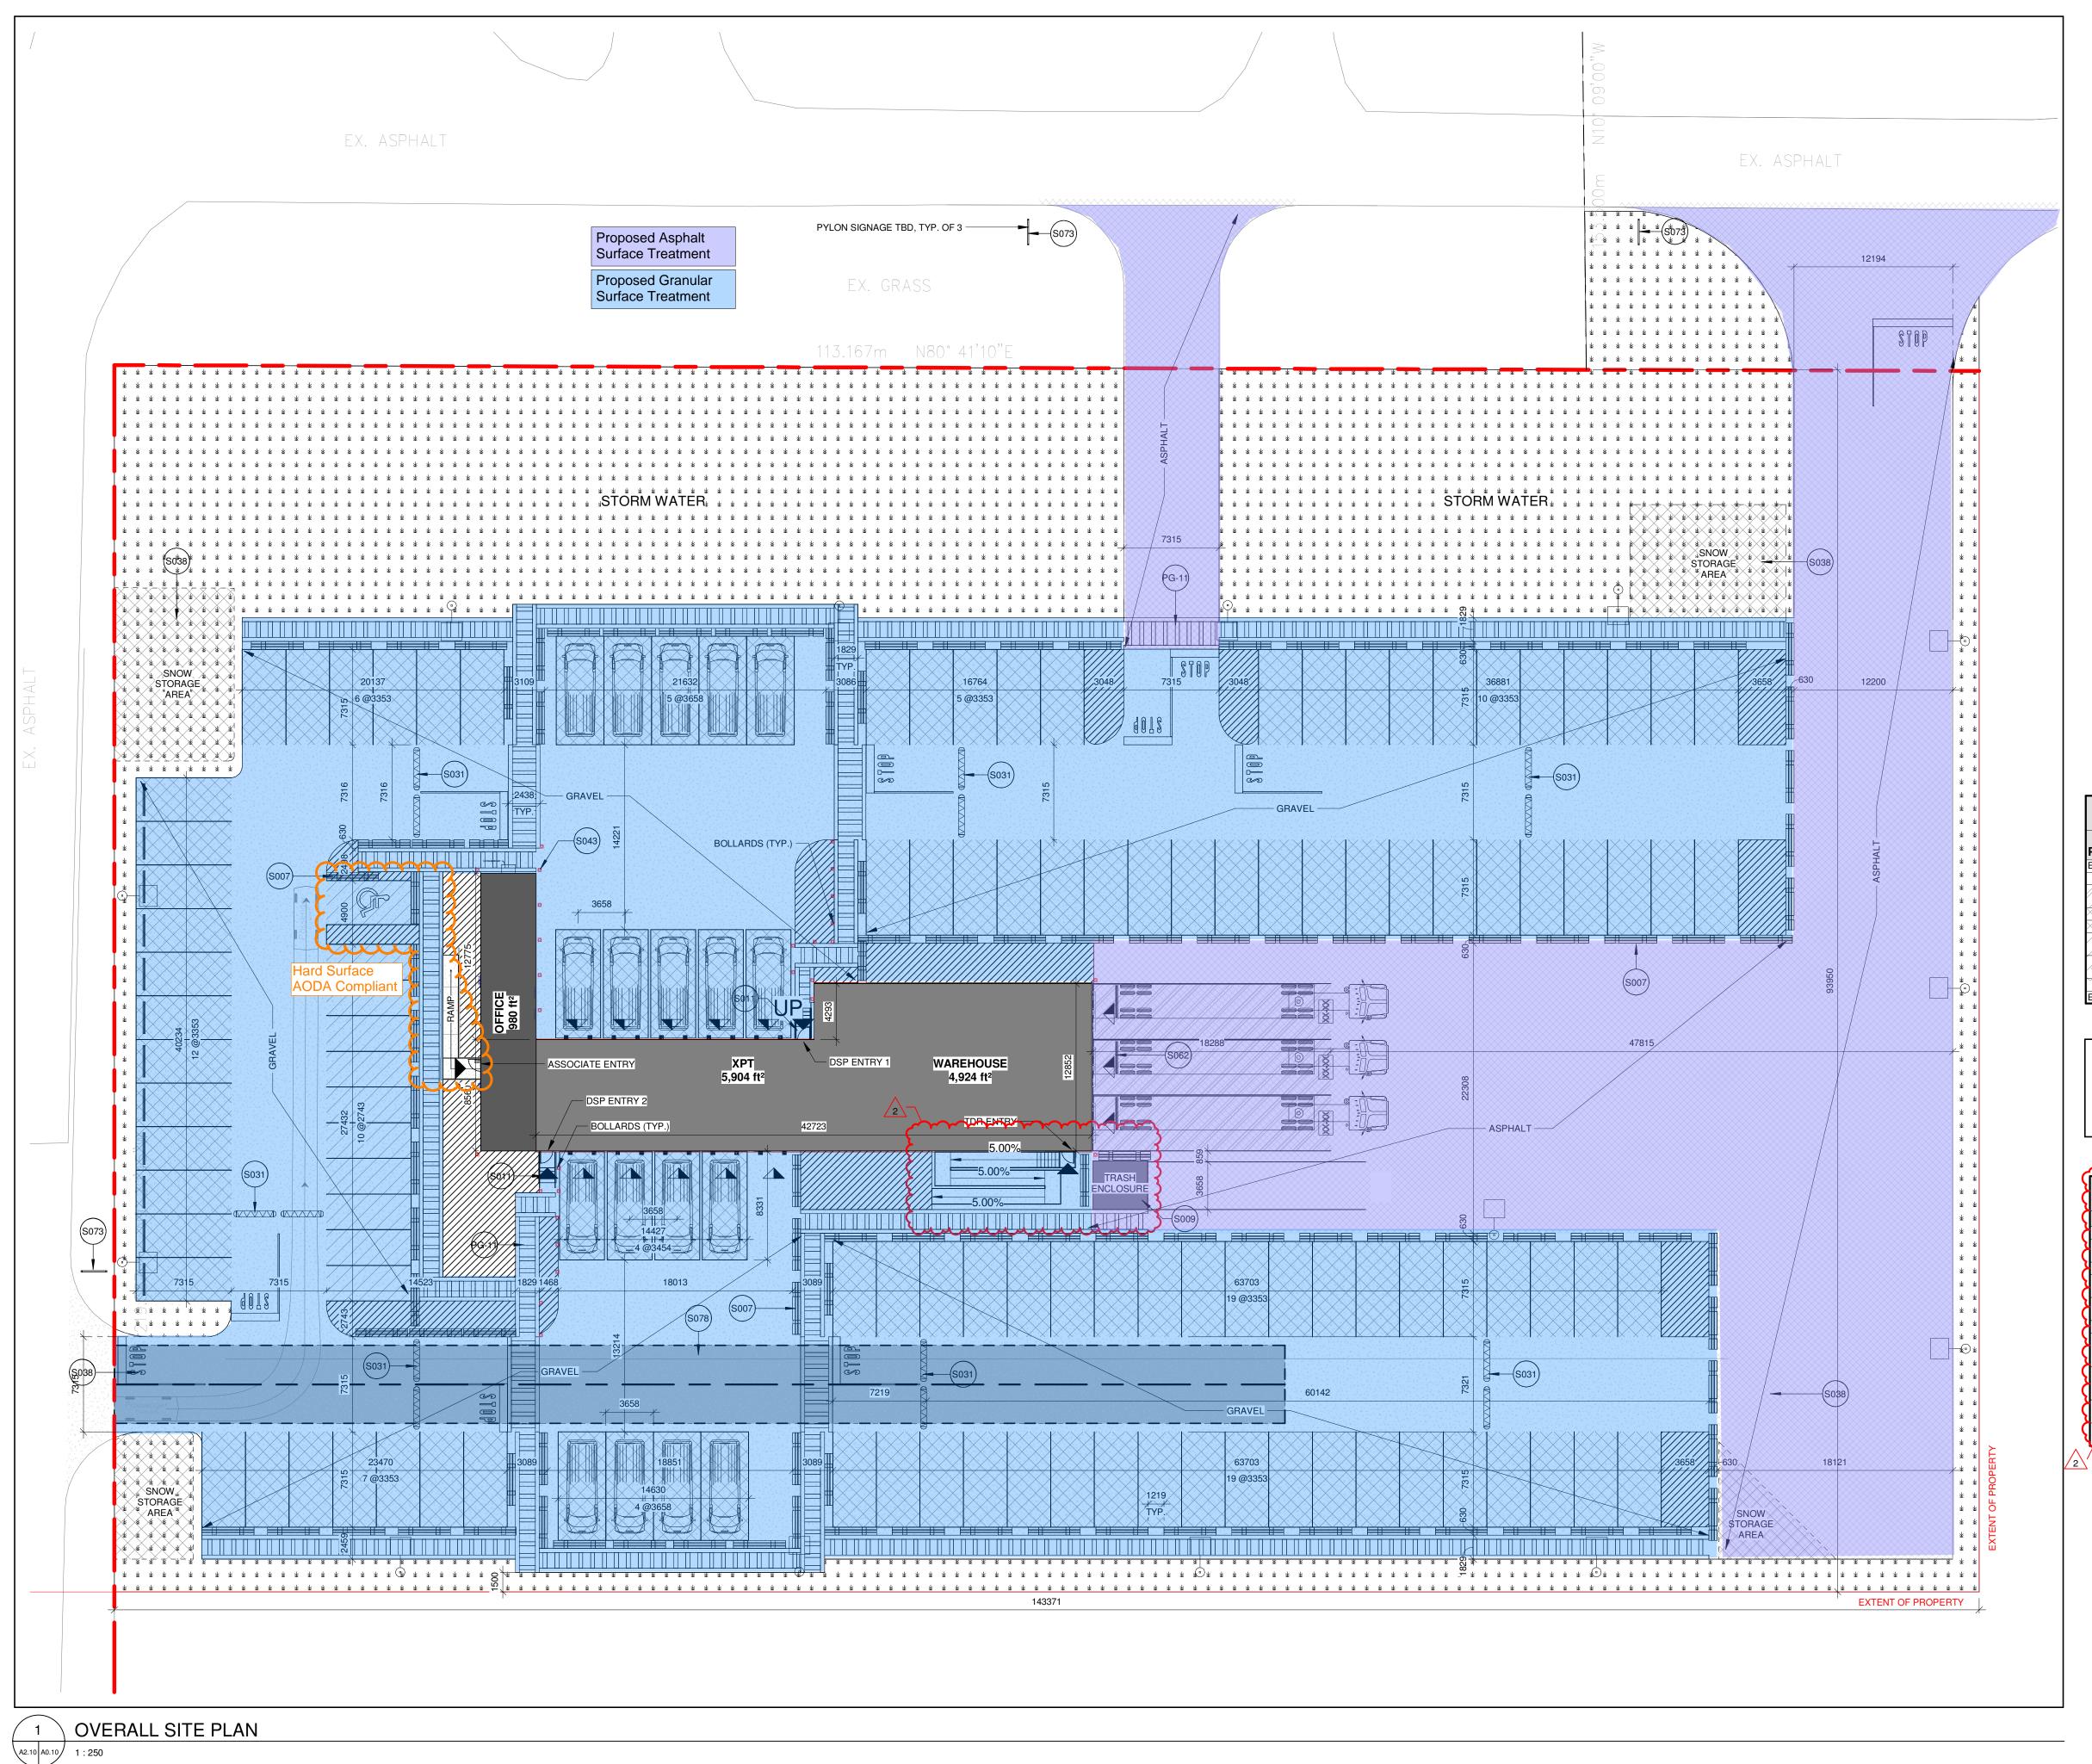

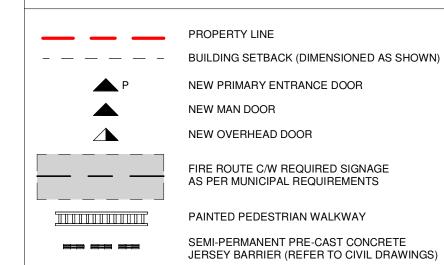

* * * * * *

PAINTED PAVEMENT MARKINGS,

(SEE SITE GRAPHICS DETAILS)

REFER TO LANDSCAPE DRAWINGS

WITH OTHER DISCIPLINES.

NEW LANDSCAPED AREA.

NEW PAINTED PARKING ISLAND, COORDINATE

SITE PLAN LEGEND

	SITE DATA TABLE		
	REQUIRED BY ZONING	PROPOSED	
ZONING	EMPLOYMENT AREA GENERAL [EAG]	EMPLOYMENT AREA GENERAL [EAG] (EXISTING TO REMAIN)	
BUILDING HEIGHT	15m MAX.	4.2m	
MINIMUM LOT AREA	1000m²	13,470m²	
MINIMUM LOT FRONTAGE	25m	143m	
MINIMUM FRONT YARD SETBACK	10m MIN.	38m	
MINIMUM INTERIOR YARD SETBACK	3m MIN.	28m	
MINIMUM EXTERIOR YARD SETBACK	3m MIN.	N/A	
MINIMUM REAR YARD SETBACK	3m MIN.	33m	
MAXIMUM LOT OCCUPANCY	80% MAX.	???	
GROSS FLOOR AREA (GFA)	***	548.5 m²	

SITE PLAN - PARKING SCHEDULE					
PATTERN	PARKING STALLTYPE	PARKING SPACE USAGE	PROPOSED		
EXTERIOR					
			1		
	INDUCT	LINE HAUL LOADING - 18.3m x 4.3m (60'-0" x 14'-0")	3		
	LOADING	VAN LOADING - 8.3m x 3.5m (27'-4" x 11'-4")	9		
	STAGING	VAN STAGING - 8.3m x 3.7m (27'-4" x 12'-0")	9		
	STANDARD	STANDARD TYPICAL - 6.5m x 2.7m (21'-4" x 9'-0")	10		
	BARRIER-FREE	BARRIER FREE - 6.5m x 3.4m (21'-4" x 11'2")	1		
~~~	VAN	VAN - 7.3m x 3.4m (24'-0" x 11'-0")	99		

PROPERTY BOUNDARIES

PROPERTY BOUNDARY INFORMATION SHOWN HEREIN IS DERIVED FROM GIS, FIELD OBSERVATIONS ALL DIMENSIONS ARE APPROXIMATE. THIS DOCUMENT IN ITSELF CAN NOT BE USED TO ESTABLISH PROPERTY LIMITS.

KEYNOTE LEGEND				
TAG	DESCRIPTION			
PG-11	12" STRIPING OUTLINE AND HATCH @ 36" O.C. (WHITE)			
S007	NEW SEMI-PERMANENT PRE-CAST CONCRETE JERSEY BARRIER TO BE PAINTED SAFETY YELLOW.			
S009	PROPOSED TRASH ENCLOSURE.			
S011	NEW EXTERIOR STEEL STAIR AND PIPE HANDRAIL. REFER TO PLANS.			
S031	NEW RUBBER SPEED BUMP, PER OWNER STANDARDS. TYPICAL AS SHOWN. REFER TO CIVIL.			
S038	PROPOSED AREA FOR SNOW STORAGE.			
S043	NEW EXTERIOR 152mm (6") DIA. PAINTED STEEL BOLLARD WITH CONCRETE FILL, TYPICAL AS SHOWN. REFER TO STRUCTURAL AND SPECIFICATIONS.			
S062	NEW PRECAST CONCRETE WHEEL STOP. FINAL LOCATION TO BE CONFIRMED BY OWNER. TYPICAL AS SHOWN. REFER TO SPECIFICATIONS.			
S073	MONUMENT OR PYLON SIGN, REFER TO EXTERIOR SIGNAGE SHEETS			
S078	FIRE ROUTE, PROVIDE HEAVY DUTY REINFORCED GRAVEL.			

AECOM

PROJECT

XOI3 - OWEN SOUND, ON

1729 20TH STREET

CLIENT

CONSULTANT

AECOM Canada Architects Ltd.
50 Sportsworld Crossing Road, Suite 290
Kitchener, Ontario, N2P 0A4
519 650 5313 tel 519 650 3424 fax
www.aecom.com


THIS DRAWING HAS BEEN PREPARED FOR THE USE OF AECOM'S CLIENT AND MAY NOT BE USED, REPRODUCED OR RELIED UPON BY THIRD PARTIES, EXCEPT AS AGREED BY AECOM AND ITS CLIENT, AS REQUIRED BY LAW OR FOR USE BY GOVERNMENTAL REVIEWING AGENCIES. AECOM ACCEPTS NO RESPONSIBILITY, AND DENIES ANY LIABILITY WHATSOEVER, TO ANY PARTY THAT MODIFIES THIS DRAWING WITH OUT AECOM'S EXPRESS WRITTEN CONSENT.

DO NOT SCALE THIS DOCUMENT. ALL MEASUREMENTS MUST BE OBTAINED FROM STATED DIMENSIONS. $\underline{\mathsf{NOTE}} :$

IT IS THE RESPONSIBILITY OF THE CONTRACTORS TO INFORM THEMSELVES OF THE EXACT LOCATION OF, AND ASSUME ALL LIABILITY FOR DAMAGE TO ALL UTILITIES, SERVICES AND STRUCTURES WHETHER ABOVE GROUND OR BELOW GRADE BEFORE COMMENCING THE WORK. SUCH INFORMATION IS NOT NECESSARILY SHOWN ON THE DRAWING, AND WHERE SHOWN, THE ACCURACY CANNOT BE GUARANTEED.

CANNOT BE GUARANTEED.

WITH THE SOLE EXCEPTION OF THE BENCHMARK(S) SPECIFICALLY DESCRIBED FOR THIS PROJECT, NO ELEVATION INDICATED OR ASSUMED HEREON IS TO BE USED AS A REFERENCE ELEVATION FOR ANY PURPOSE.

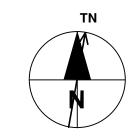

REGISTRATION

ISSUE/REVISION

3	2025-03-24	ISSUED FOR MINOR VARIANCE
2	2025-02-19	ISSUED FOR ADD-A-01
1	2024-07-19	ISSUED FOR 60% REVIEW
0	2024-07-09	ISSUED FOR 30% REVIEW
/R	DATE	DESCRIPTION

PROJECT NUMBER

60729975

SITE PLAN

SHEET TITLE

SHEET NUMBER

A0.10

©2020 AECOM Corporation