

SITE DATA 28th Ave E, Owen Sound, Ontario				
CURRENT ZONING		ZONING -		
LOT AREA (m²)		-	75,329 (m²)	
SETBACKS	FRONT YARD (m)	7.5 (m)	28.8 (m)	
	INTERIOR SIDE YARD (m)	1.0 (m)	13.2 (m)	
	EXTERIOR SIDE YARD (m)	3.0 (m)	30.2 (m)	
	REAR YARD (m)	2.0 (m)	306 (m)	

VEHICLE PARKING DATA				
DATA	REQUIRED	PROVIDED		
STANDARD PARKING STALLS	119	211		
BARRIER FREE PARKING STALLS	5	5		
	TOTAL	216		

Project North

precedence over scaled dimensions.

before proceeding with the work.

account of the owner.

1. Do not scale drawings. Written dimensions shall have

Contractors must check and verify all dimensions and specifications and report any discrepancies to the architect

4. All contractors and sub-contractors shall have a set of

5. All documents remain the property of the architect.

approved construction documents on site at all times.


Unauthorized use, modification, and/or reproduction of these documents is prohibited without written permission. The contract documents were prepared by the consultant for the

6. The material contained herein reflects the consultants best judgement in light of the information available to him at the time of preparation. Any use which a third party makes of the contract documents, or any reliance on/or decisions to be made based on them are the responsibility of such third parties.
7. The consultant accepts no responsibility for damages, if any, suffered by any third party as a result of decisions made or actions based on the contract documents.


2. All work shall comply with the 2024 Ontario Building Code and

GENERAL NOTES

True North

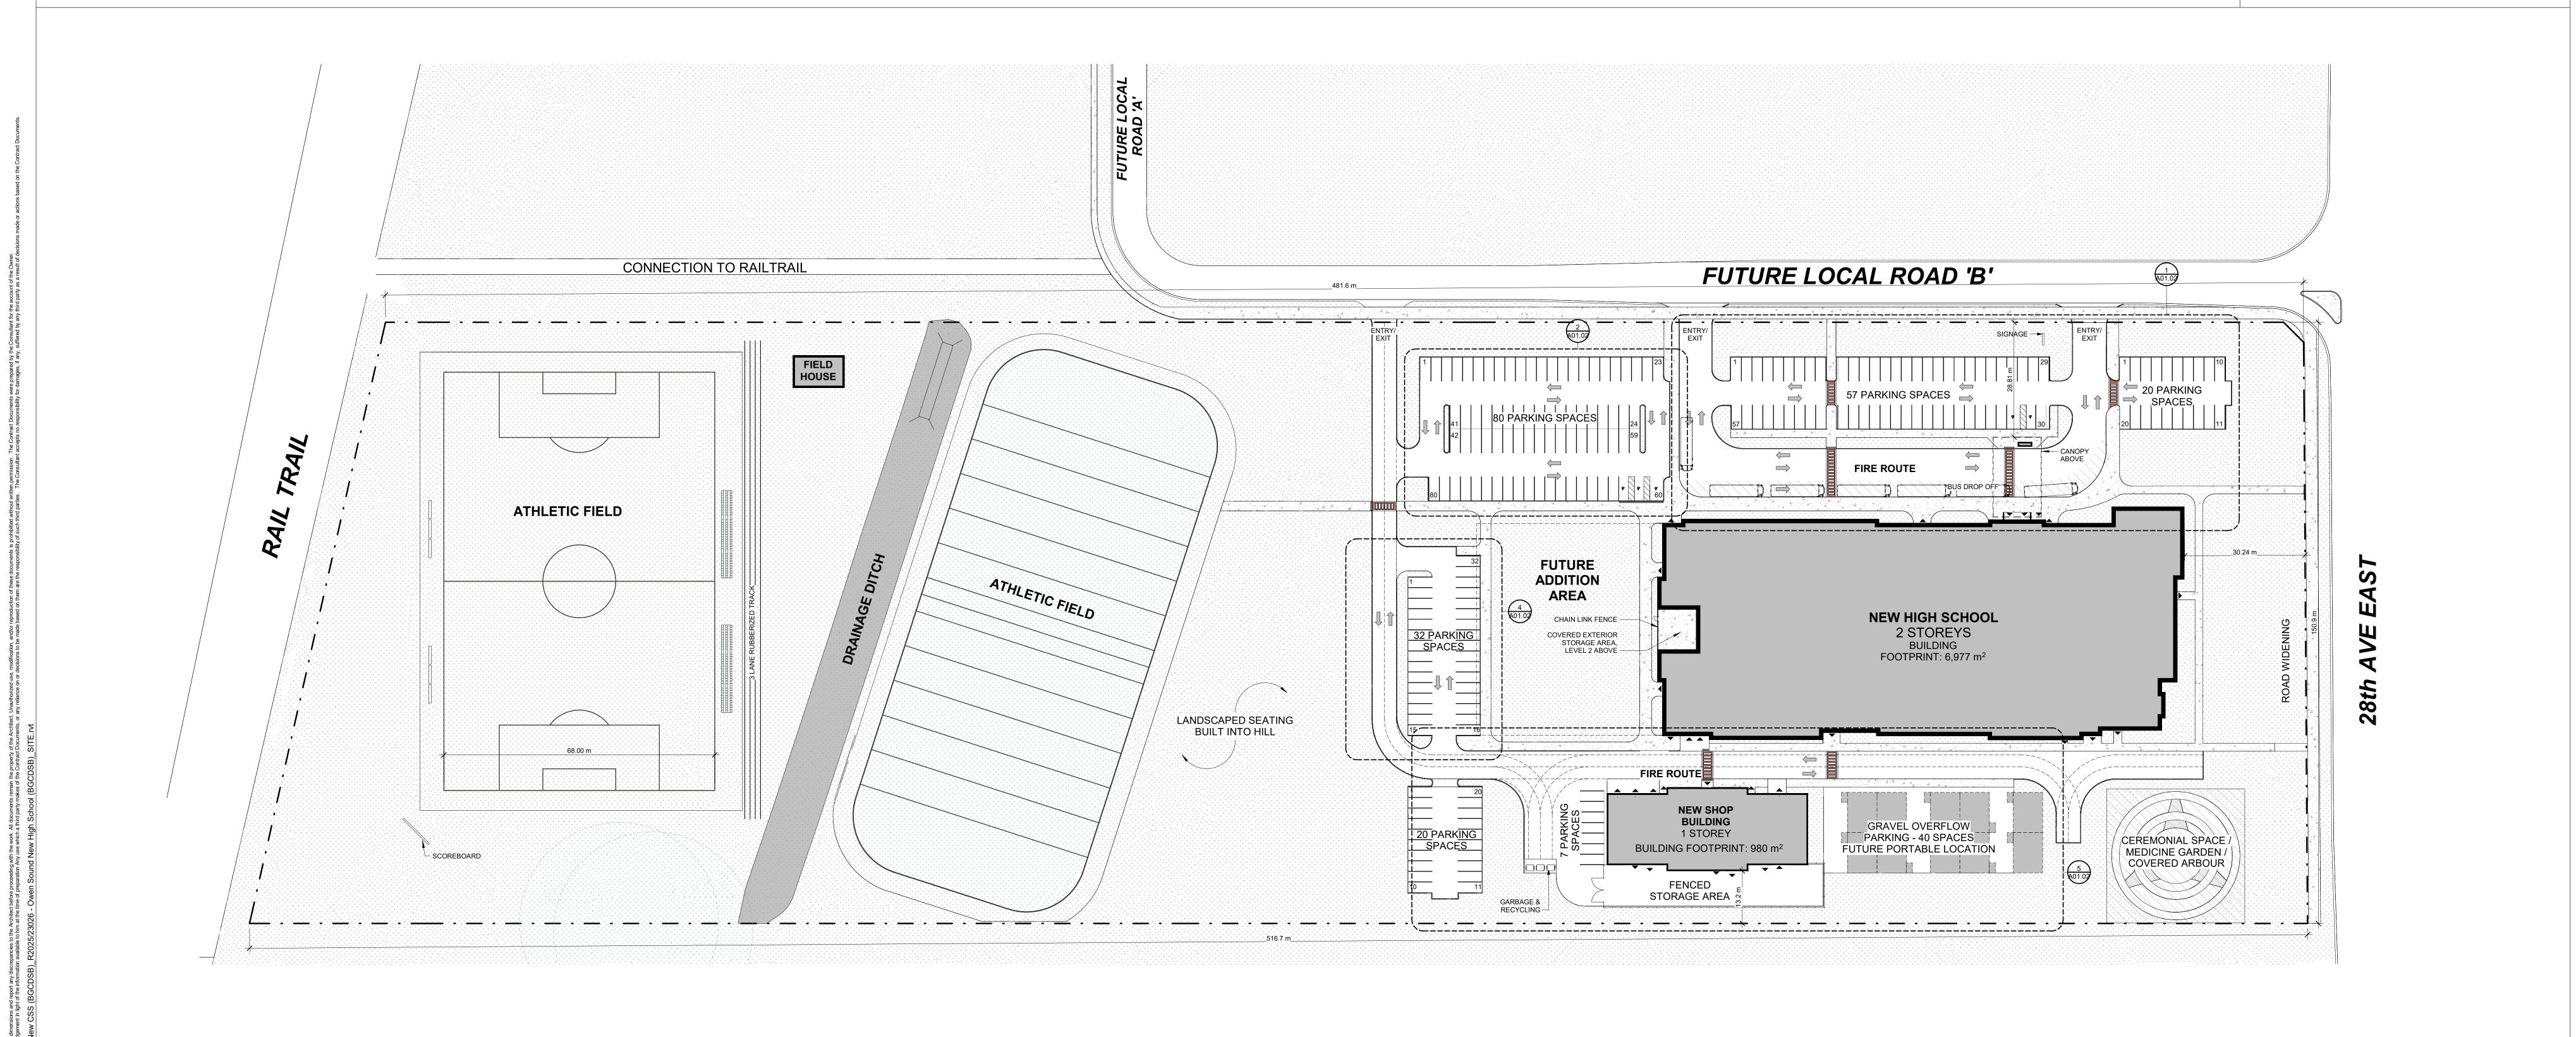

1 SITE PLAN
1:600

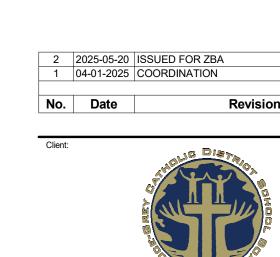

BGCDSB OWEN SOUND HIGH SCHOOL



Drawing Date:

2024-10

Drawn by:

JHF

Office Location:

KITCHEN

Plot Date / Time:

5/20/2025 9:09:42

SITE PLAN

