
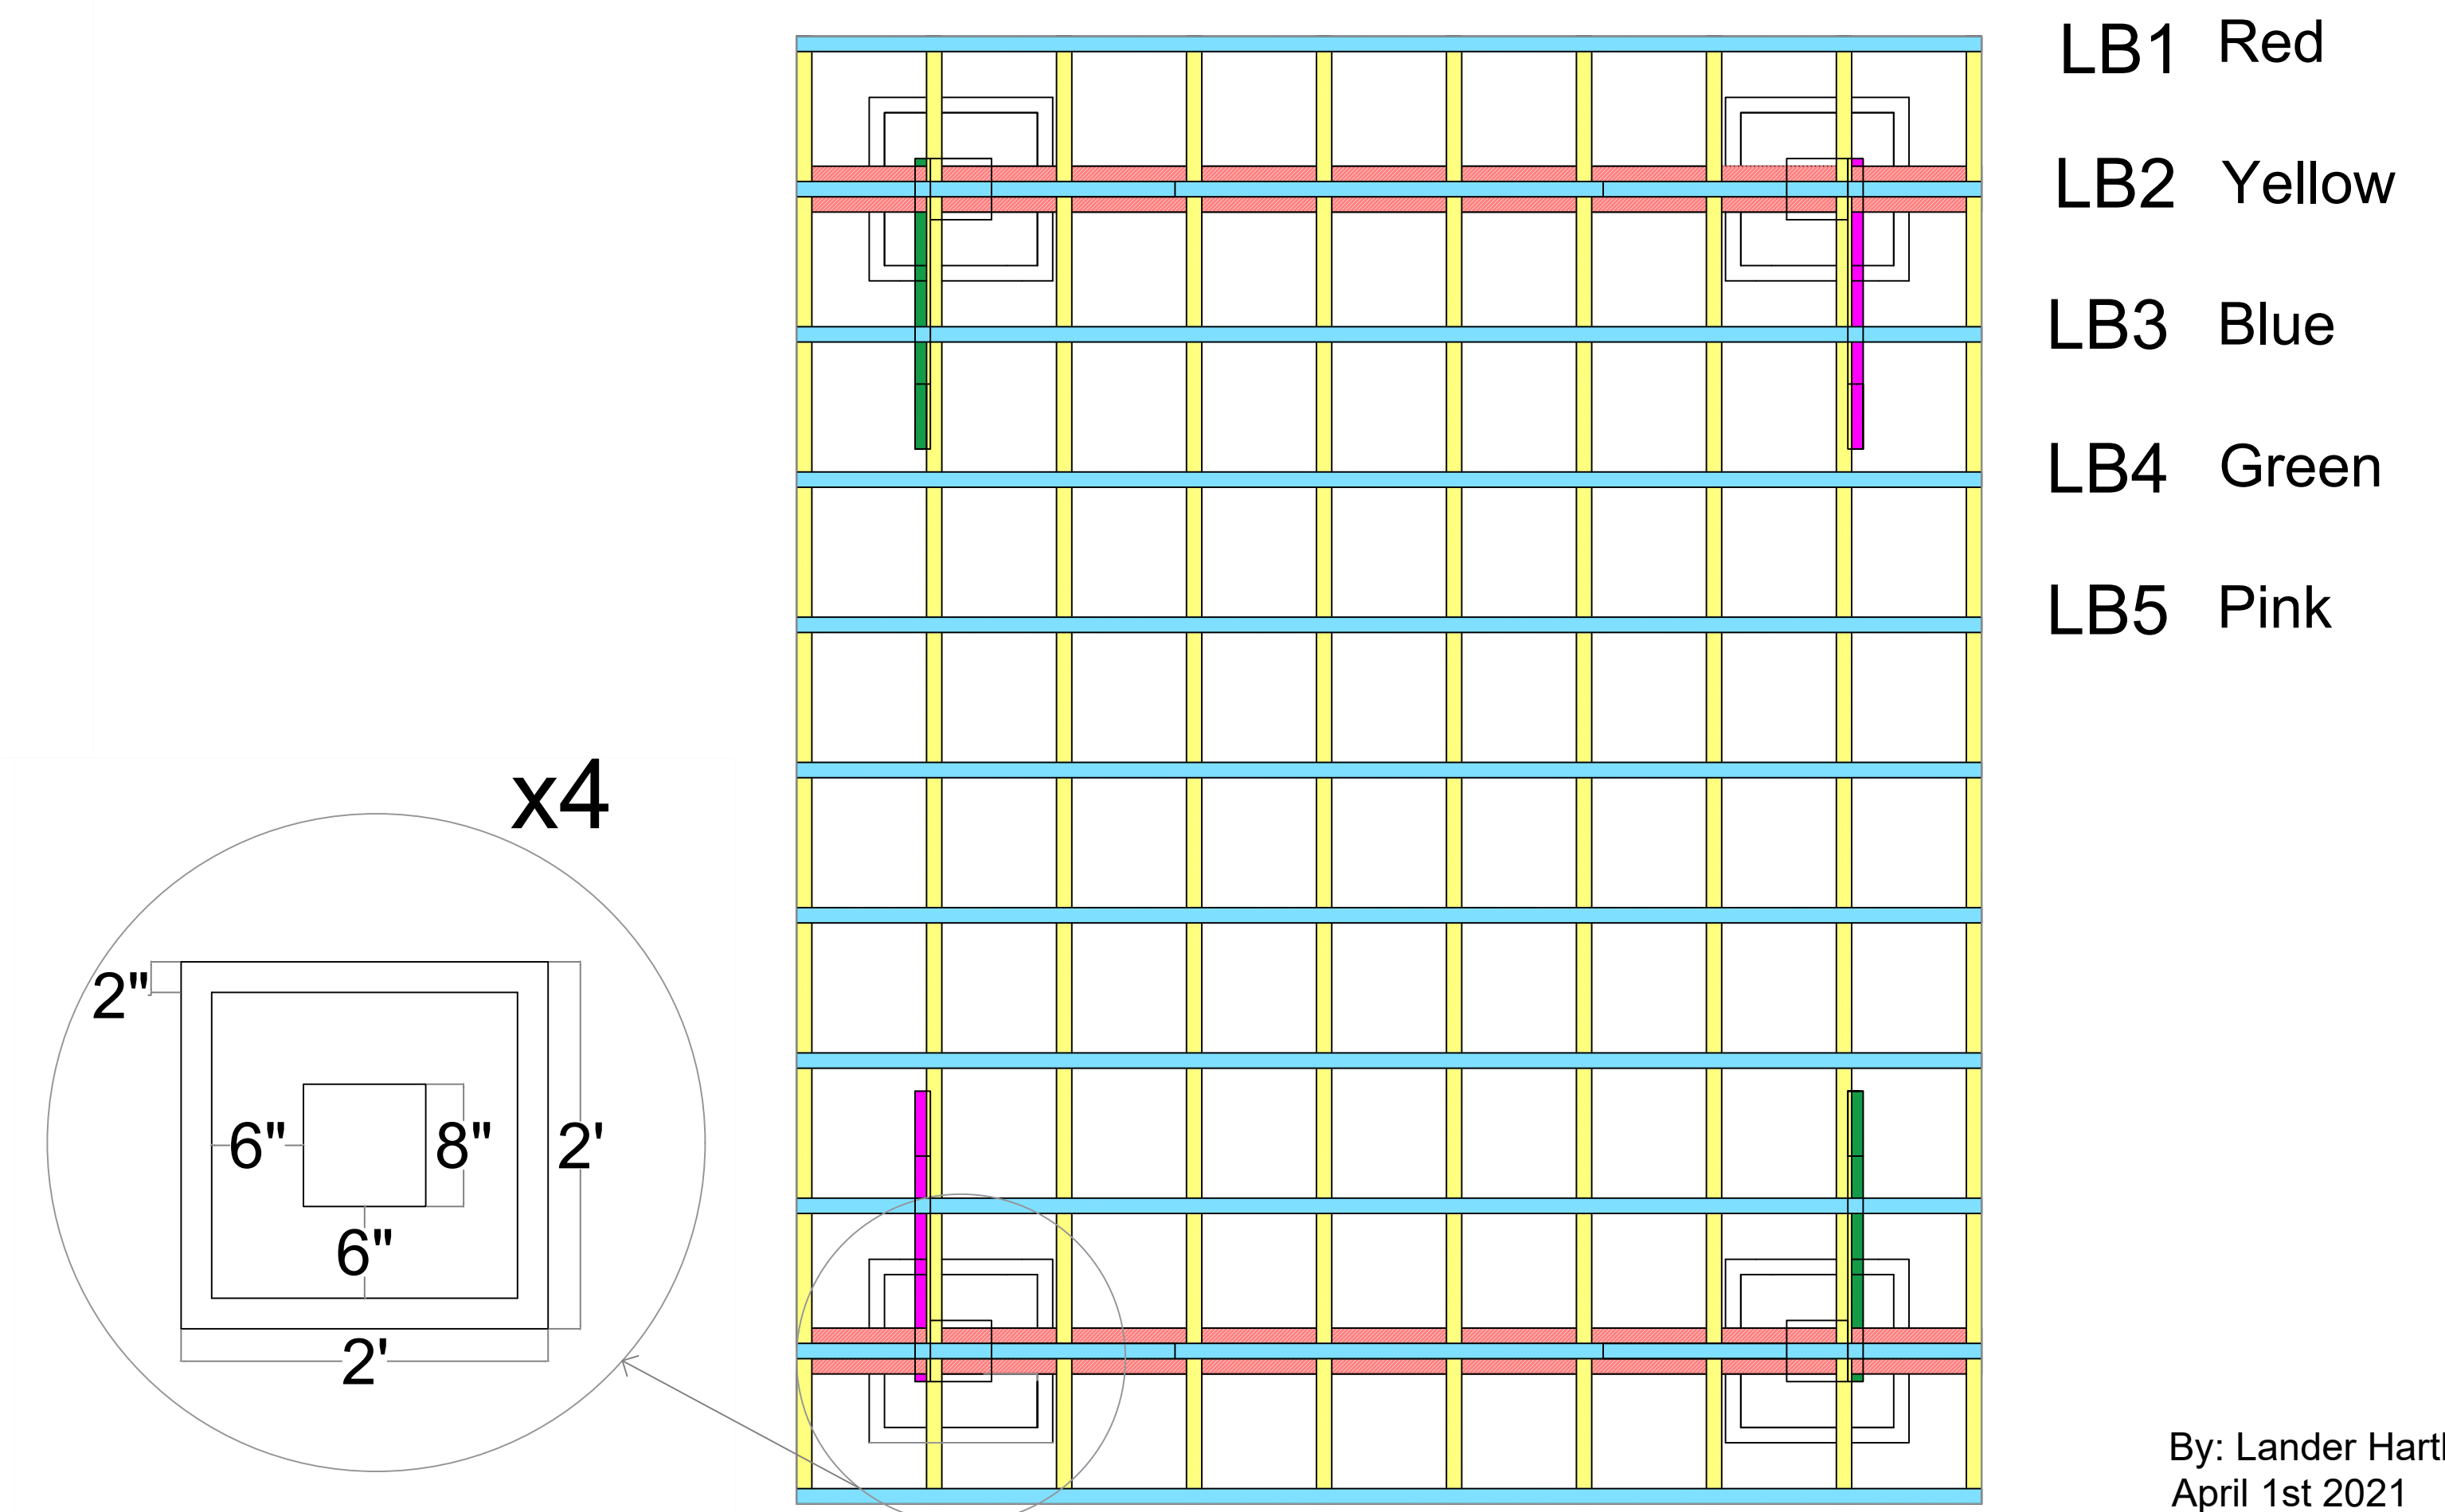
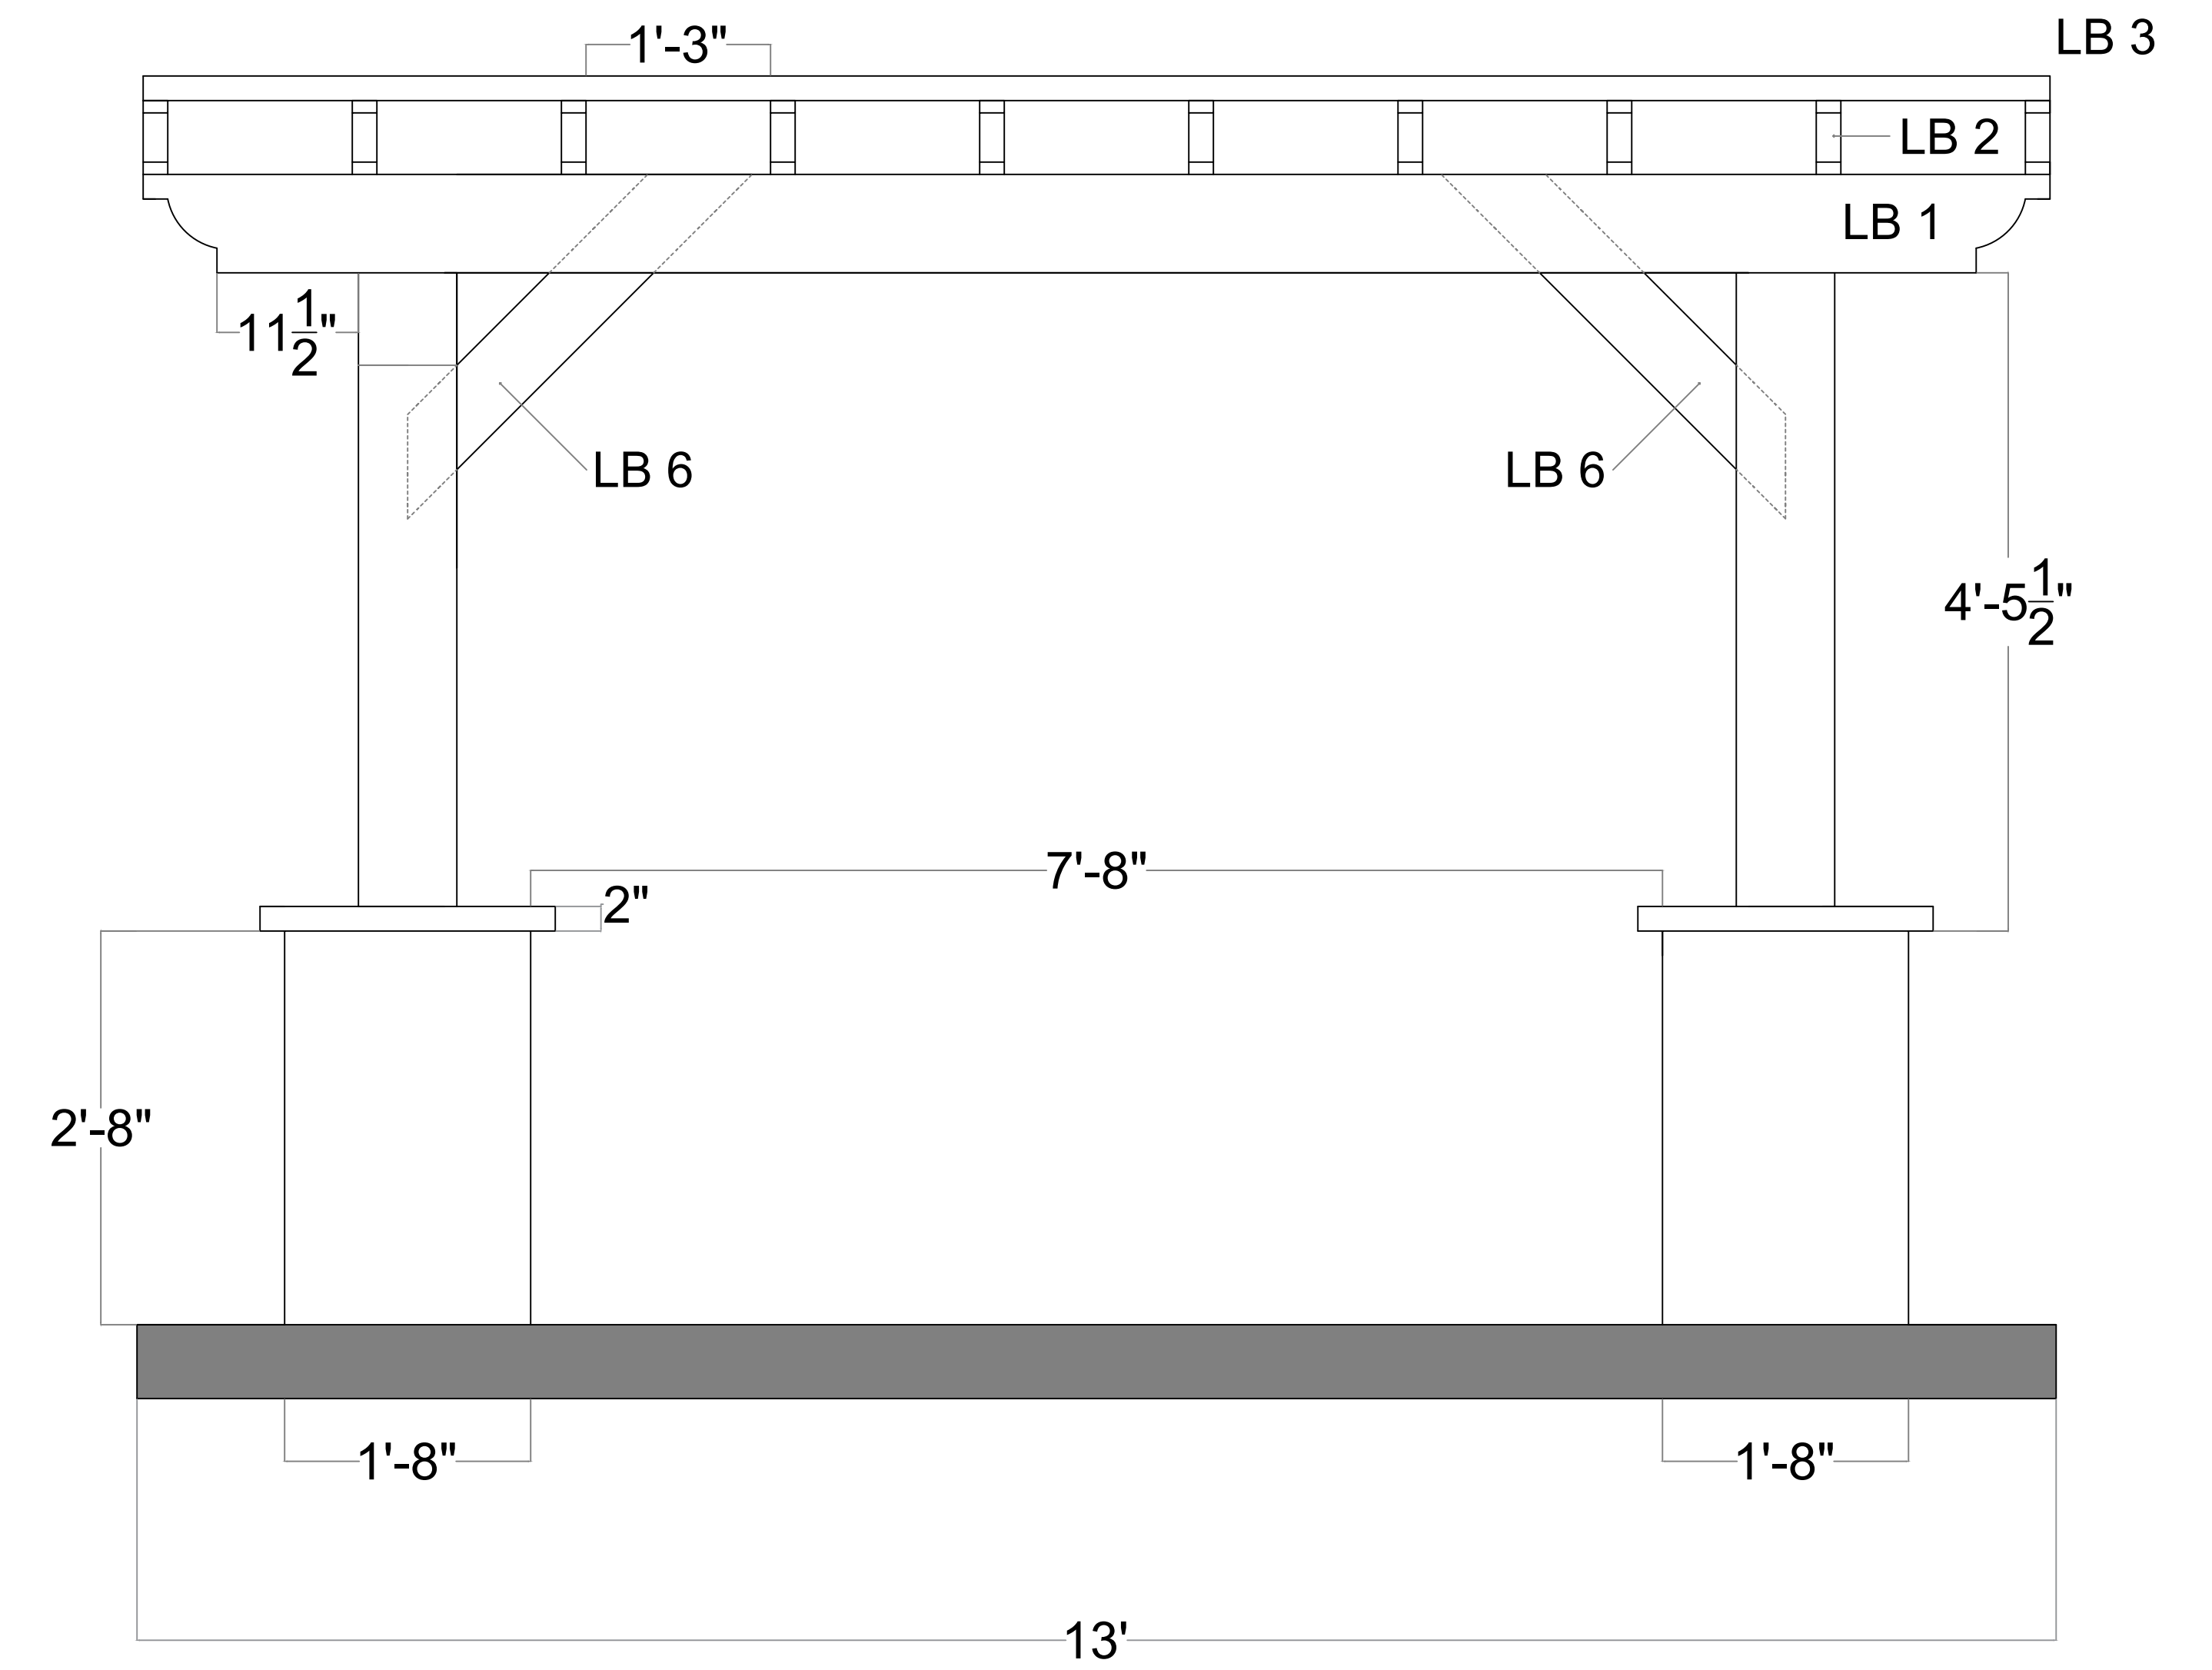
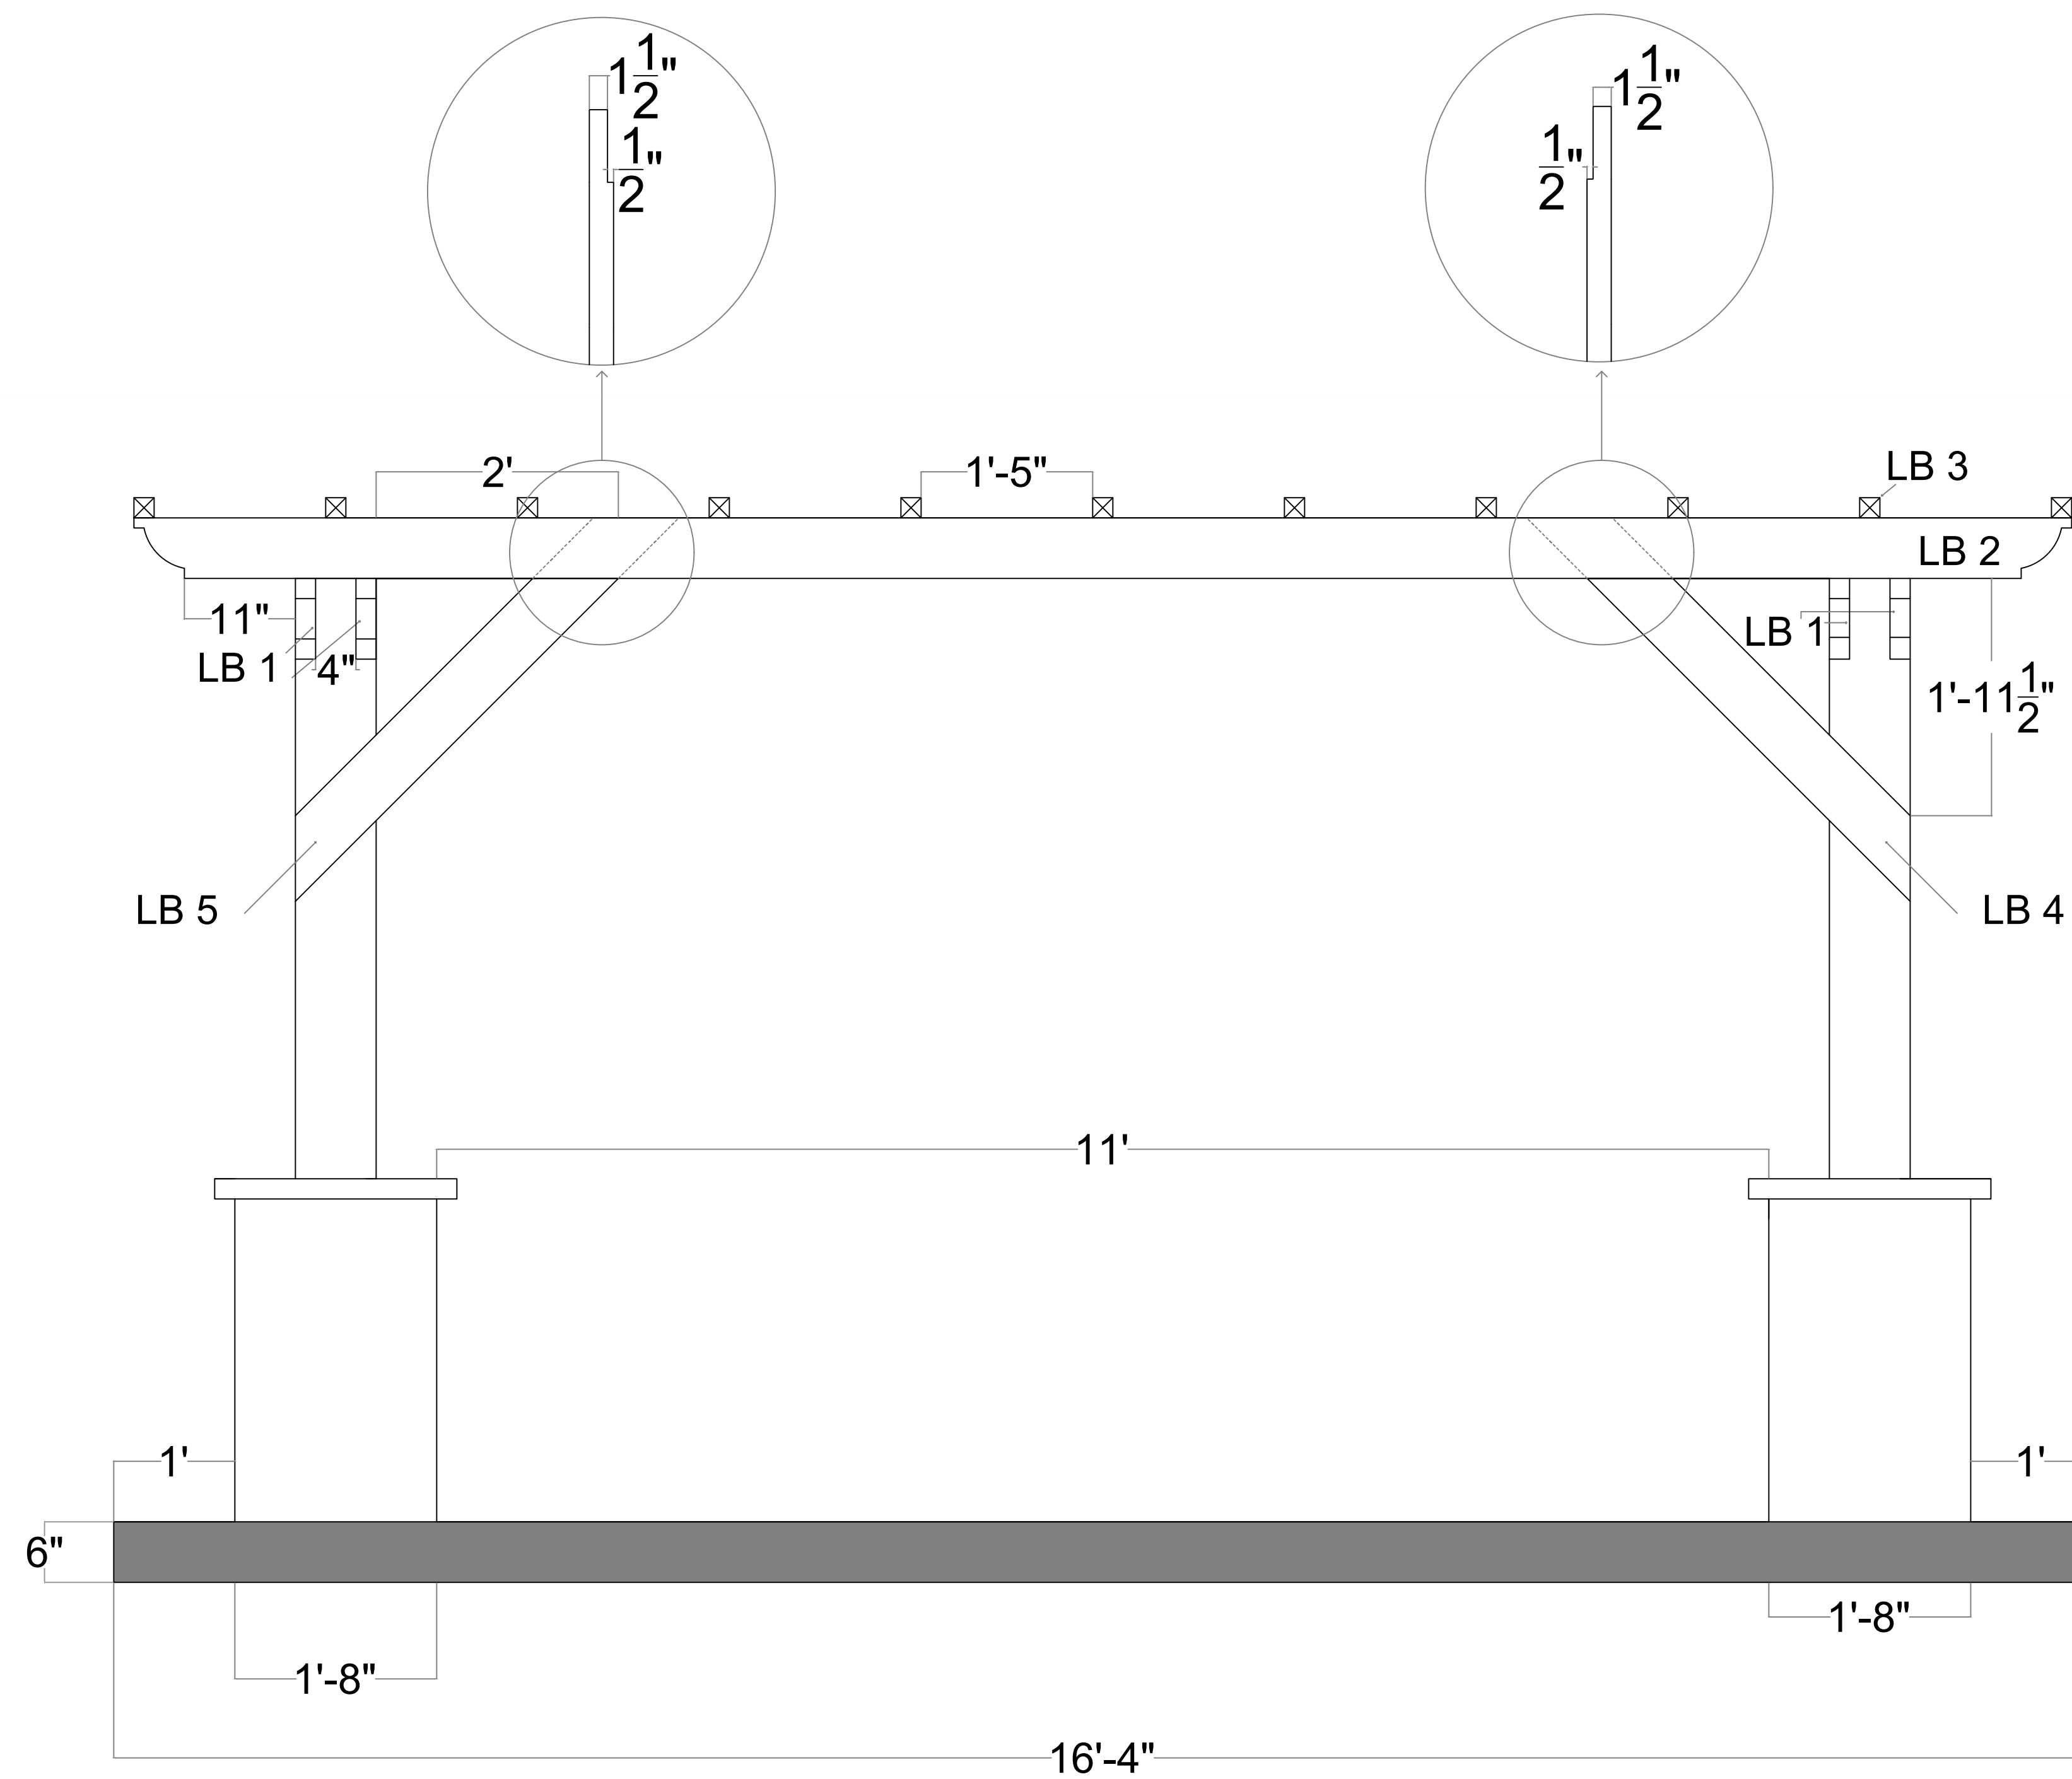
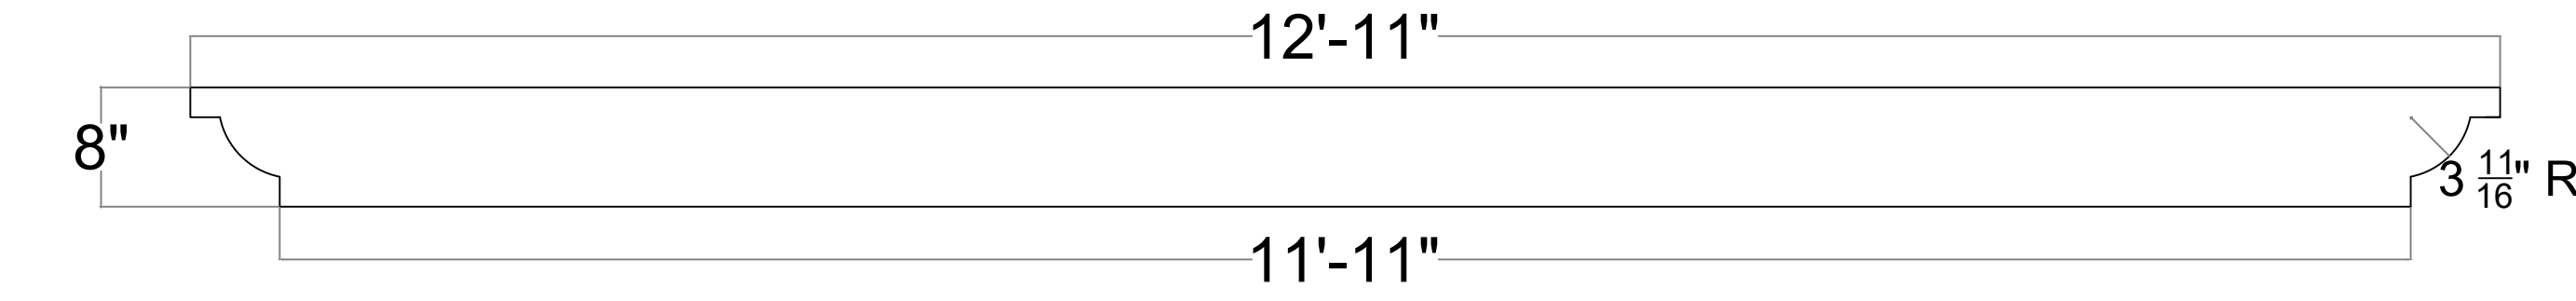
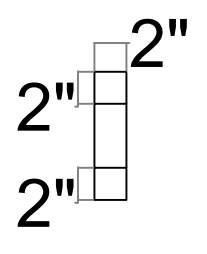
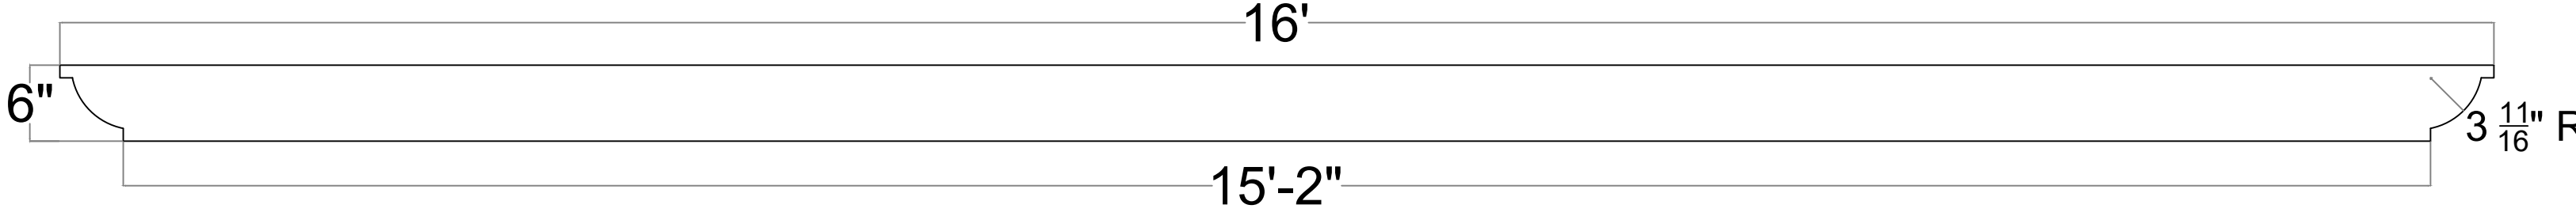
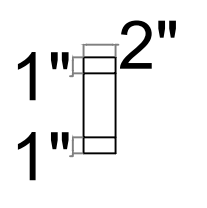
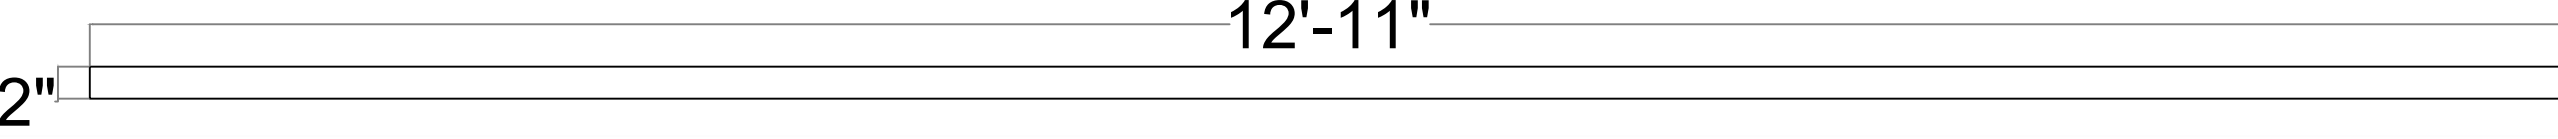
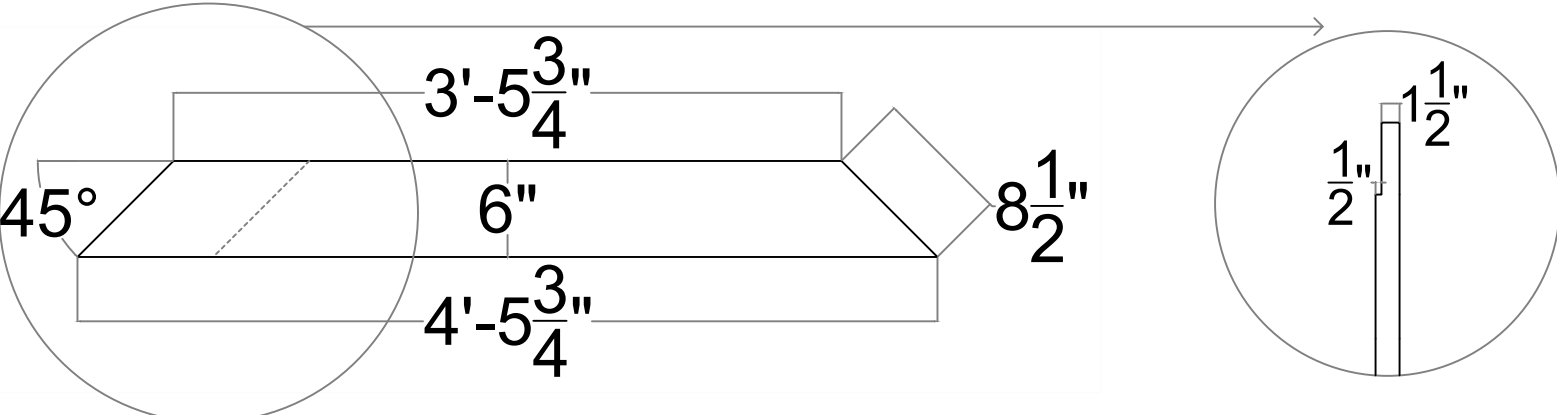
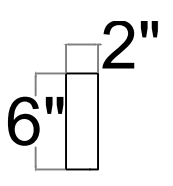
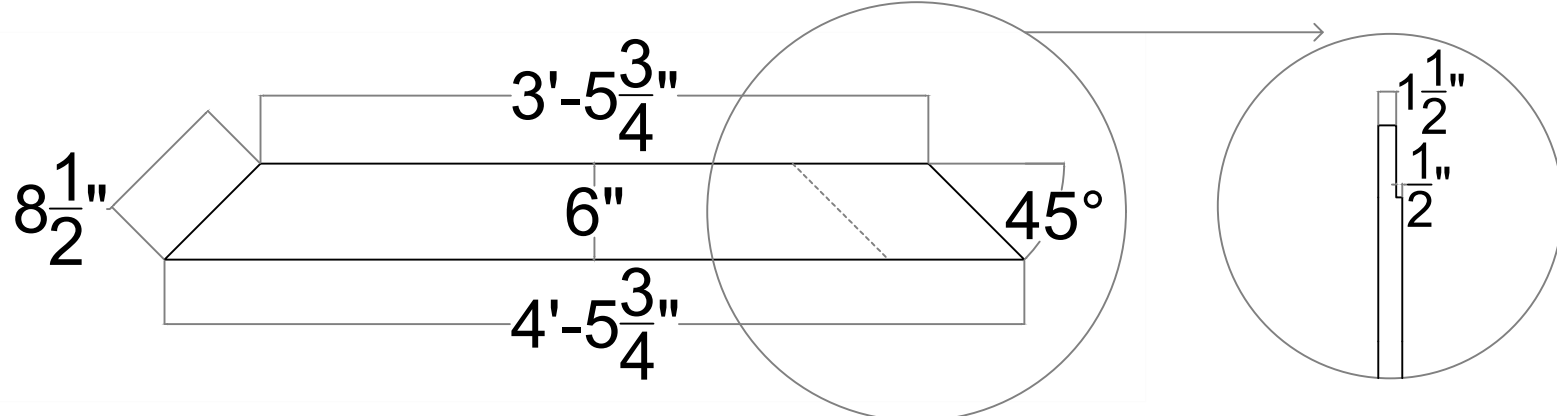


Memorial Pergola Proposal

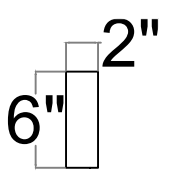

By: Lander Hartley
April 1st 2021

Memorial Pergola Proposal

Part Name	Quantity	Dimensions// Length	Width
LB 1	4		
LB 2	10		
LB 3	11		
LB 4	2		
LB 5	2		
LB 6	4	