


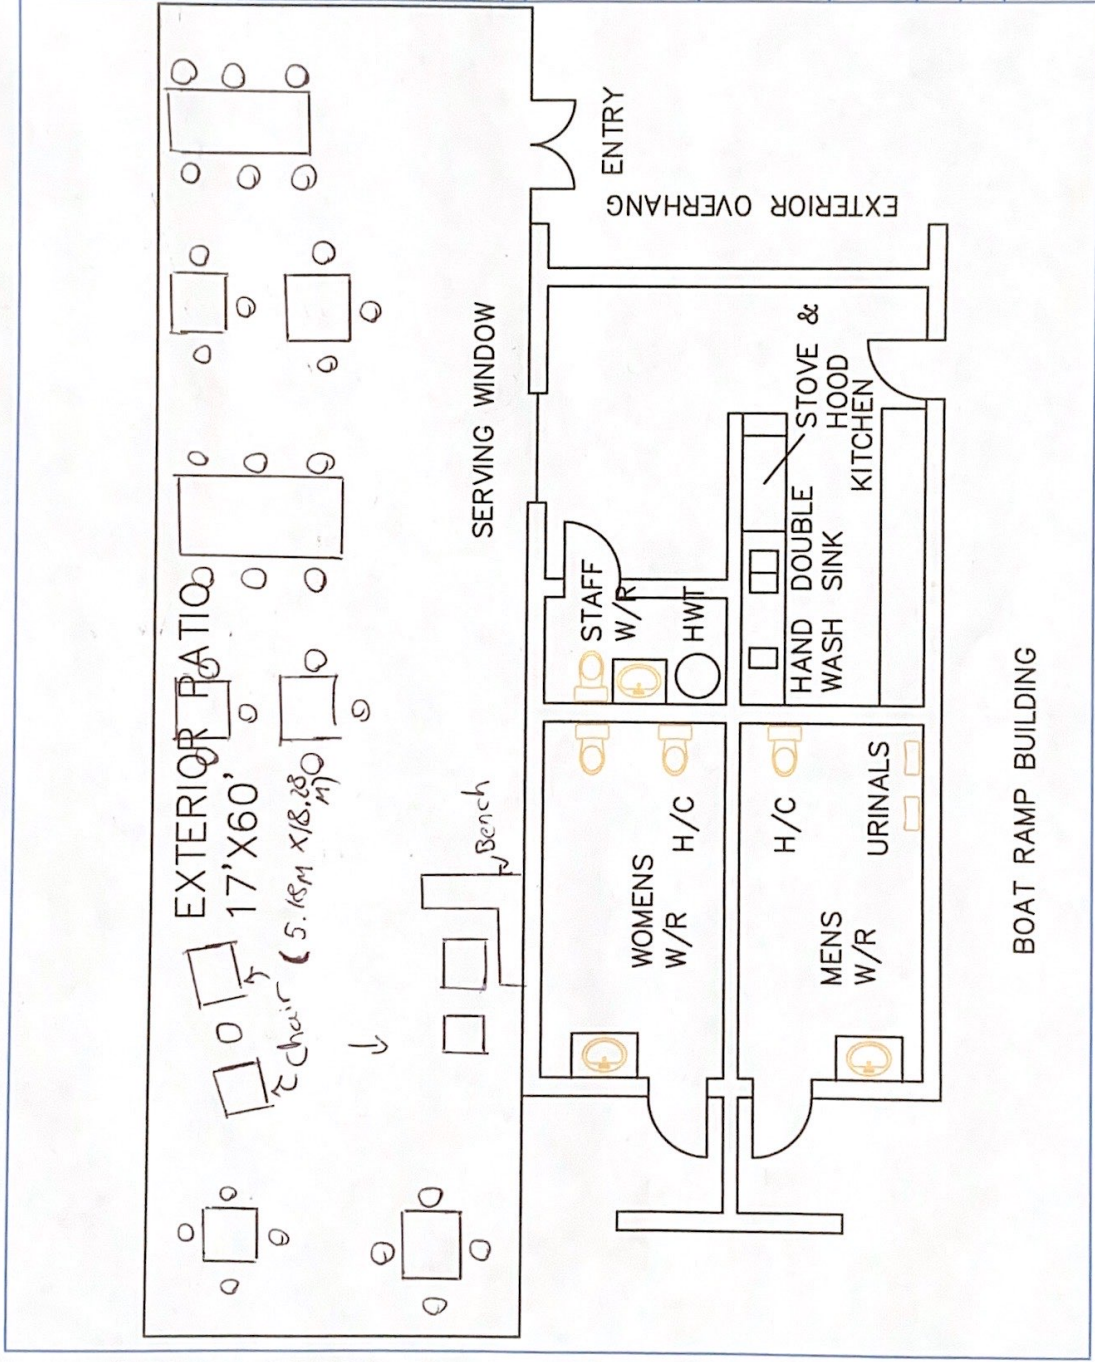

BOAT RAMP BUILDING

PROJECT TITLE
BOAT RAMP
OWEN SOUND

DRAWING TITLE
BUILDING LAYOUT

DRAWN BY MJD	CHECKED BY MJD	APPROVED BY MJD
SCALE NTS	DATE JAN 2022	PRINT DATE
PROJECT NO.	DRAWING NO.	
001		A1

DATE	DESCRIPTION	BY
12/01/20	PATIO DIMENSIONS CHANGED	MJD
12/01/22	ISSUED FOR LIQUOR LICENCE APPROVAL	MJD