


DIAGRAM THREE

Right-of-Way Requirements

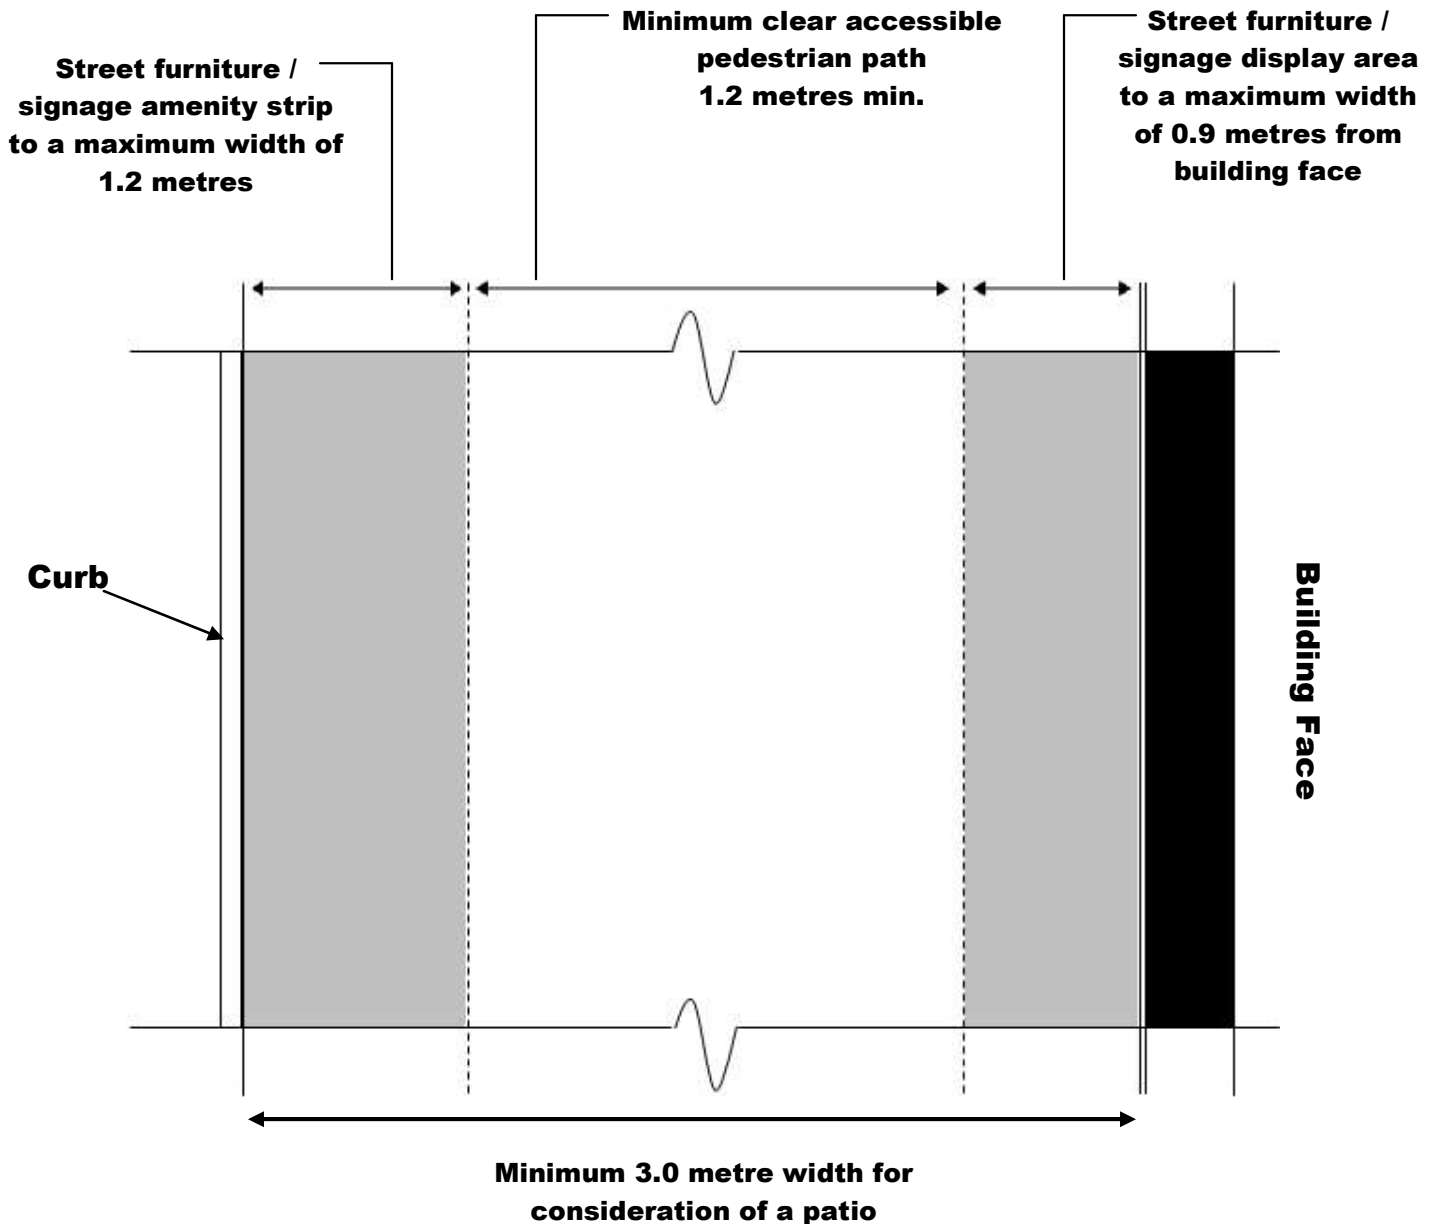

SIDEWALK CORRIDOR

Note:

- Dimensions will vary depending on sidewalk width
- Pedestrian path shall always be a minimum of 1.2 metres