


ATTACHMENT 2

PROPOSED FINAL PLAYGROUND
LAYOUT CONCEPTS
FOR
COMM-ER-ETTE PARK
AND
OWEN HEIGHTS PARK

*ALL RENDERS AND PICTURES ARE SHOWN FOR ILLUSTRATIVE PURPOSES ONLY,
REFER TO QUOTE AND COMPONENT LIST IF APPLICABLE FOR PRODUCTS



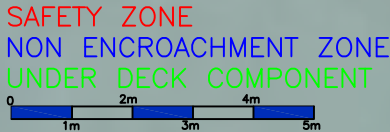

**PARK
N PLAY
DESIGN**

PARK N PLAY DESIGN
#20, 10 WRANGLER PLACE S.E.
ROCKY VIEW COUNTY, AB
T1X 0L7
(866) 551-8188
WWW.PARKNPLAYDESIGN.COM




IMPORTANT: Soft resilient surfacing should be placed in the use zones of all equipment, as specified for each type of equipment, and at depths to meet the critical fall heights as specified by the U.S. consumer Product Safety Commission, ASTM standard F 1487 and Canadian Standard CAN/CSA-Z-614-20

RECOMENDED AGE:	2 - 5 & 5 - 12
TYPE OF SURFACING:	EWFF
TOTAL AREA:	218.2 SQM
TYPE OF CURB:	CONCRETE
LENGTH OF CURB:	64 M
FALL HEIGHT:	2.44 M
INSTALLATION METHOD:	CHANNEL



COMME-R-ETTE PARK
OPTION 2 - REVISED

**BOB MCLARTY**
519-505-4633
bob@parknplaydesign.com

PROJECT NAME:	OE3729
DATE:	JUNE 24, 2025
SCALE:	1:125
DRAWN BY:	BD

**THIS DRAWING CAN BE SCALED ONLY
WHEN IN AN 11"X17" FORMAT**

COMME-R-ETTE PARK - OE3729
OPTION 2 REVISED
062425



COMME-R-ETTE PARK - OE3729
OPTION 2 REVISED
062425



COMME-R-ETTE PARK - OE3729
OPTION 2 REVISED
062425



COMME-R-ETTE PARK - OE3729
OPTION 2 REVISED
062425



COMME-R-ETTE PARK - OE3729
OPTION 2 REVISED
062425



BOB MCLARTY
BOB@PARKNPLAYDESIGN.COM
1-519-505-4633



WWW.PARKNPLAYDESIGN.COM 1-866-551-8188



COMME-R-ETTE PARK - OE3729
OPTION 2 REVISED
062425



*ALL RENDERS AND PICTURES ARE SHOWN FOR ILLUSTRATIVE PURPOSES ONLY,
REFER TO QUOTE AND COMPONENT LIST IF APPLICABLE FOR PRODUCTS

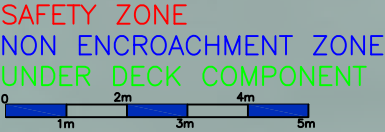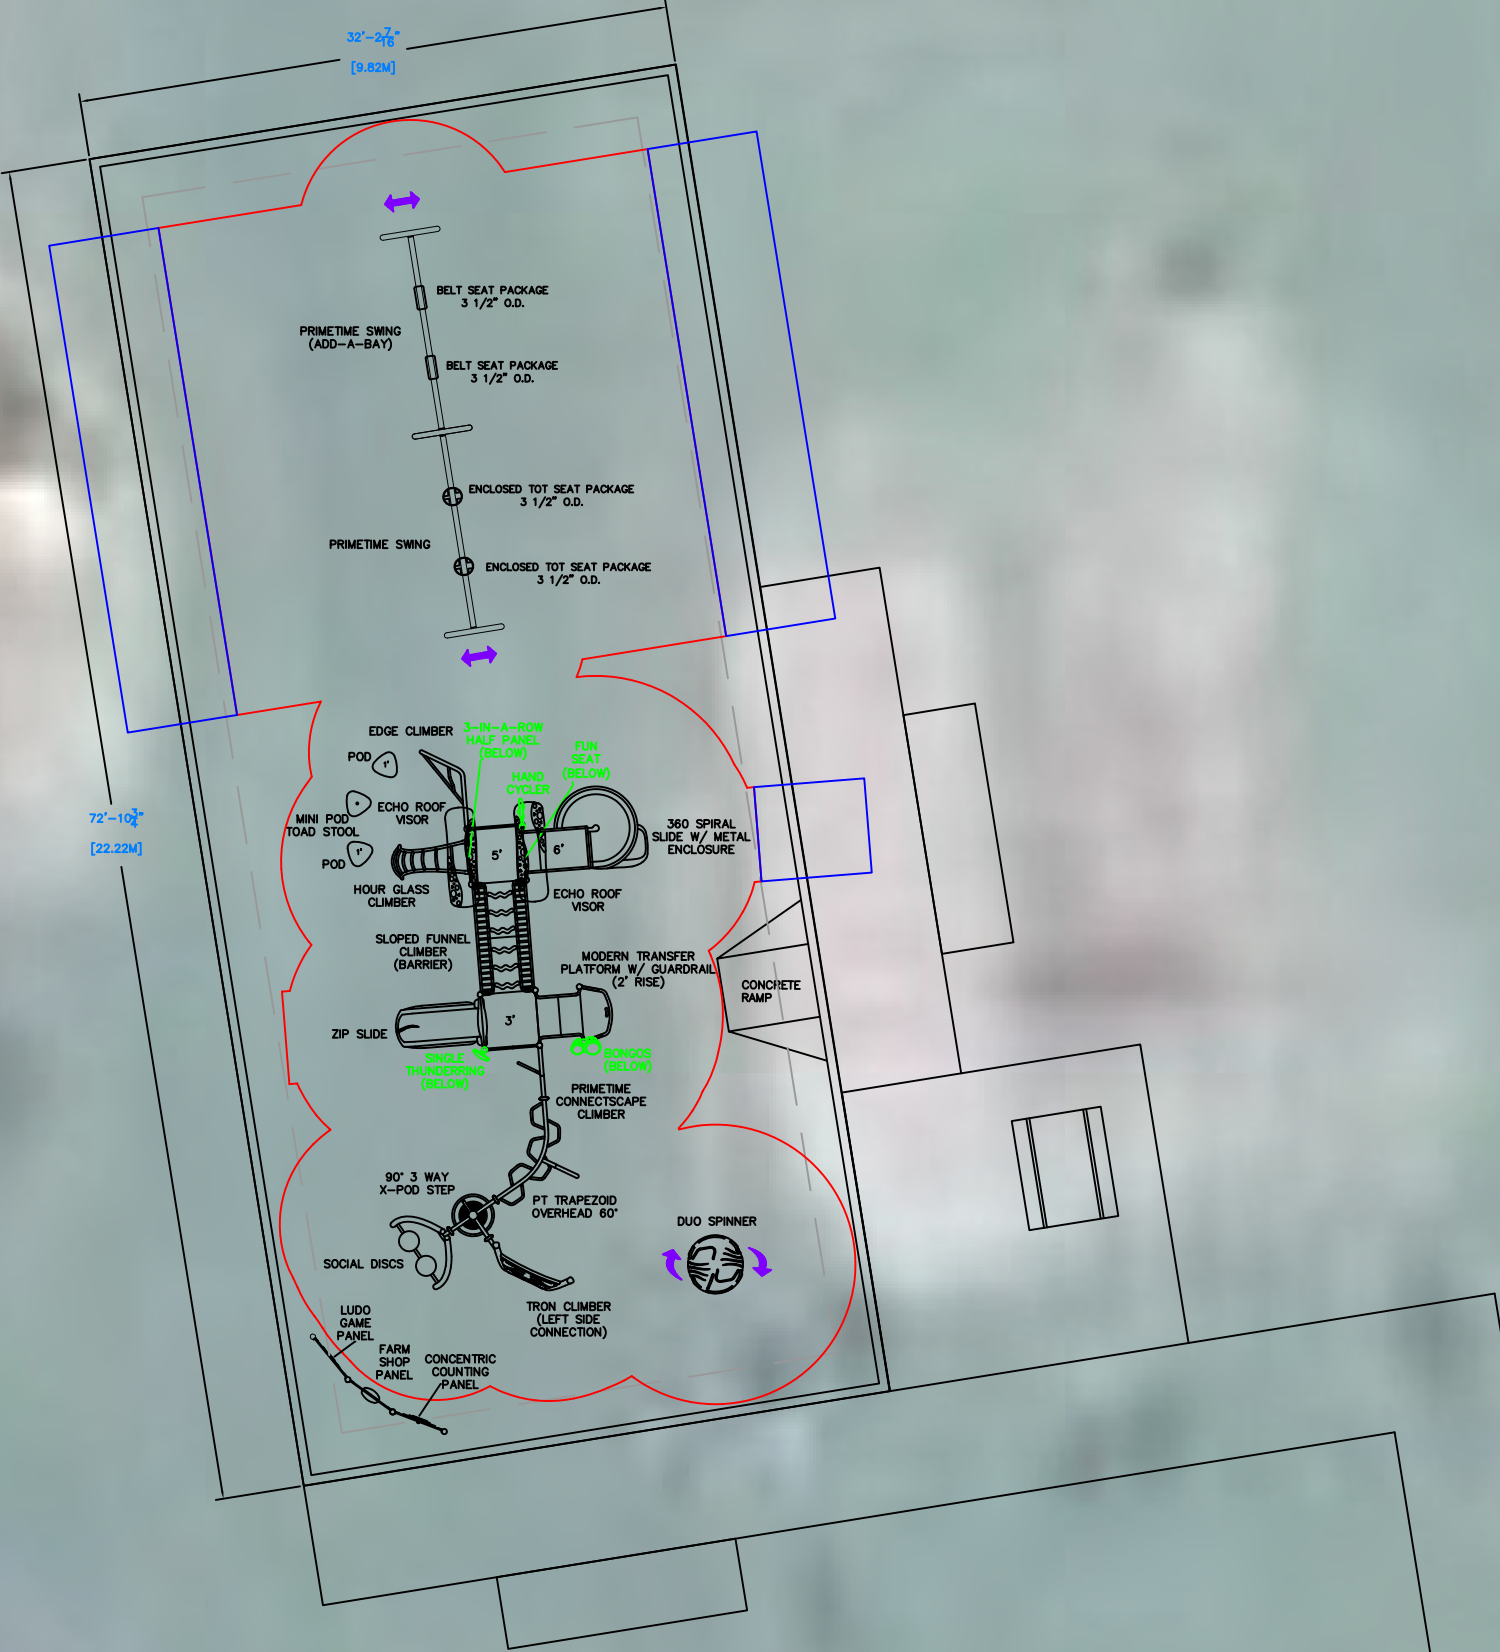



PARK N PLAY DESIGN
#20, 10 WRANGLER PLACE S.E.
ROCKY VIEW COUNTY, AB
T1X 0L7
(866) 551-8188
WWW.PARKNPLAYDESIGN.COM




IMPORTANT: Soft resilient surfacing should be placed in the use zones of all equipment, as specified for each type of equipment, and at depths to meet the critical fall heights as specified by the U.S. consumer Product Safety Commission, ASTM standard F 1487 and Canadian Standard CAN/CSA-Z-614-20

RECOMENDED AGE:	2 - 5 & 5 - 12
TYPE OF SURFACING:	EWF
TOTAL AREA:	218.2 SQM
TYPE OF CURB:	CONCRETE
LENGTH OF CURB:	64 M
FALL HEIGHT:	2.44 M
INSTALLATION METHOD:	CHANNEL



OWEN HEIGHTS PARK
OPTION 1 - REVISED

**BOB MCLARTY**
519-505-4633
bob@parknplaydesign.com

PROJECT NAME:	OE3729
DATE:	JUNE 24, 2025
SCALE:	1:125
DRAWN BY:	BD

THIS DRAWING CAN BE SCALED ONLY
WHEN IN AN 11"X17" FORMAT

OWEN HEIGHTS PARK - OE3729
OPTION 1 REVISED
062425



OWEN HEIGHTS PARK - OE3729
OPTION 1 REVISED
062425



OWEN HEIGHTS PARK - OE3729
OPTION 1 REVISED
062425



OWEN HEIGHTS PARK - OE3729
OPTION 1 REVISED
062425



OWEN HEIGHTS PARK - OE3729
OPTION 1 REVISED
062425



BOB MCLARTY
BOB@PARKNPLAYDESIGN.COM
1-519-505-4633

WWW.PARKNPLAYDESIGN.COM 1-866-551-8188



