


1
A-202
ELEVATION D (WEST)
SCALE: 1:100

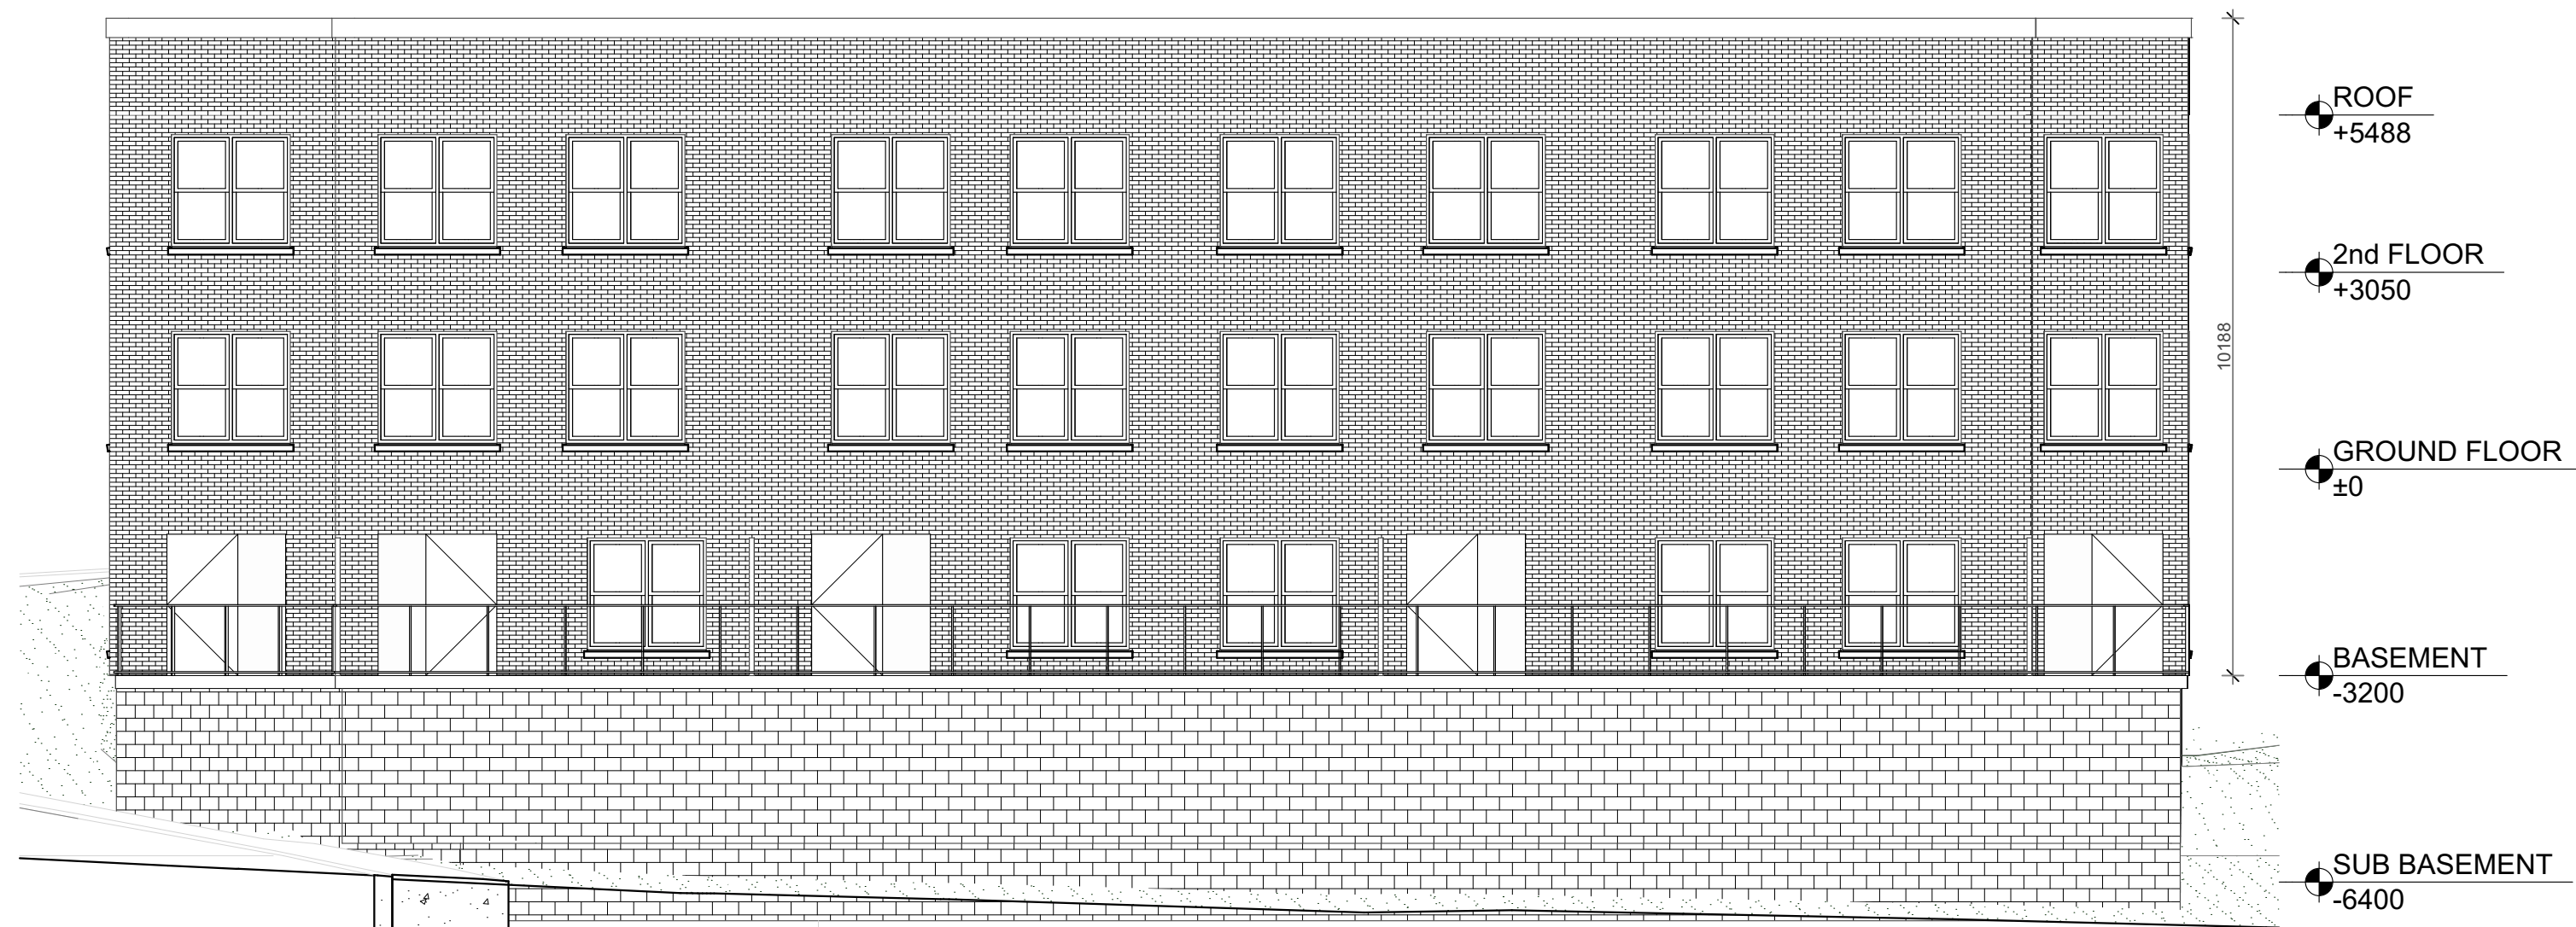


2
A-202
ADDITION ELEVATION A (NORTH)
SCALE: 1:100



4
A-202
ADDITION ELEVATION C (SOUTH)
SCALE: 1:100





3
A-202
ADDITION ELEVATION B (EAST)
SCALE: 1:100

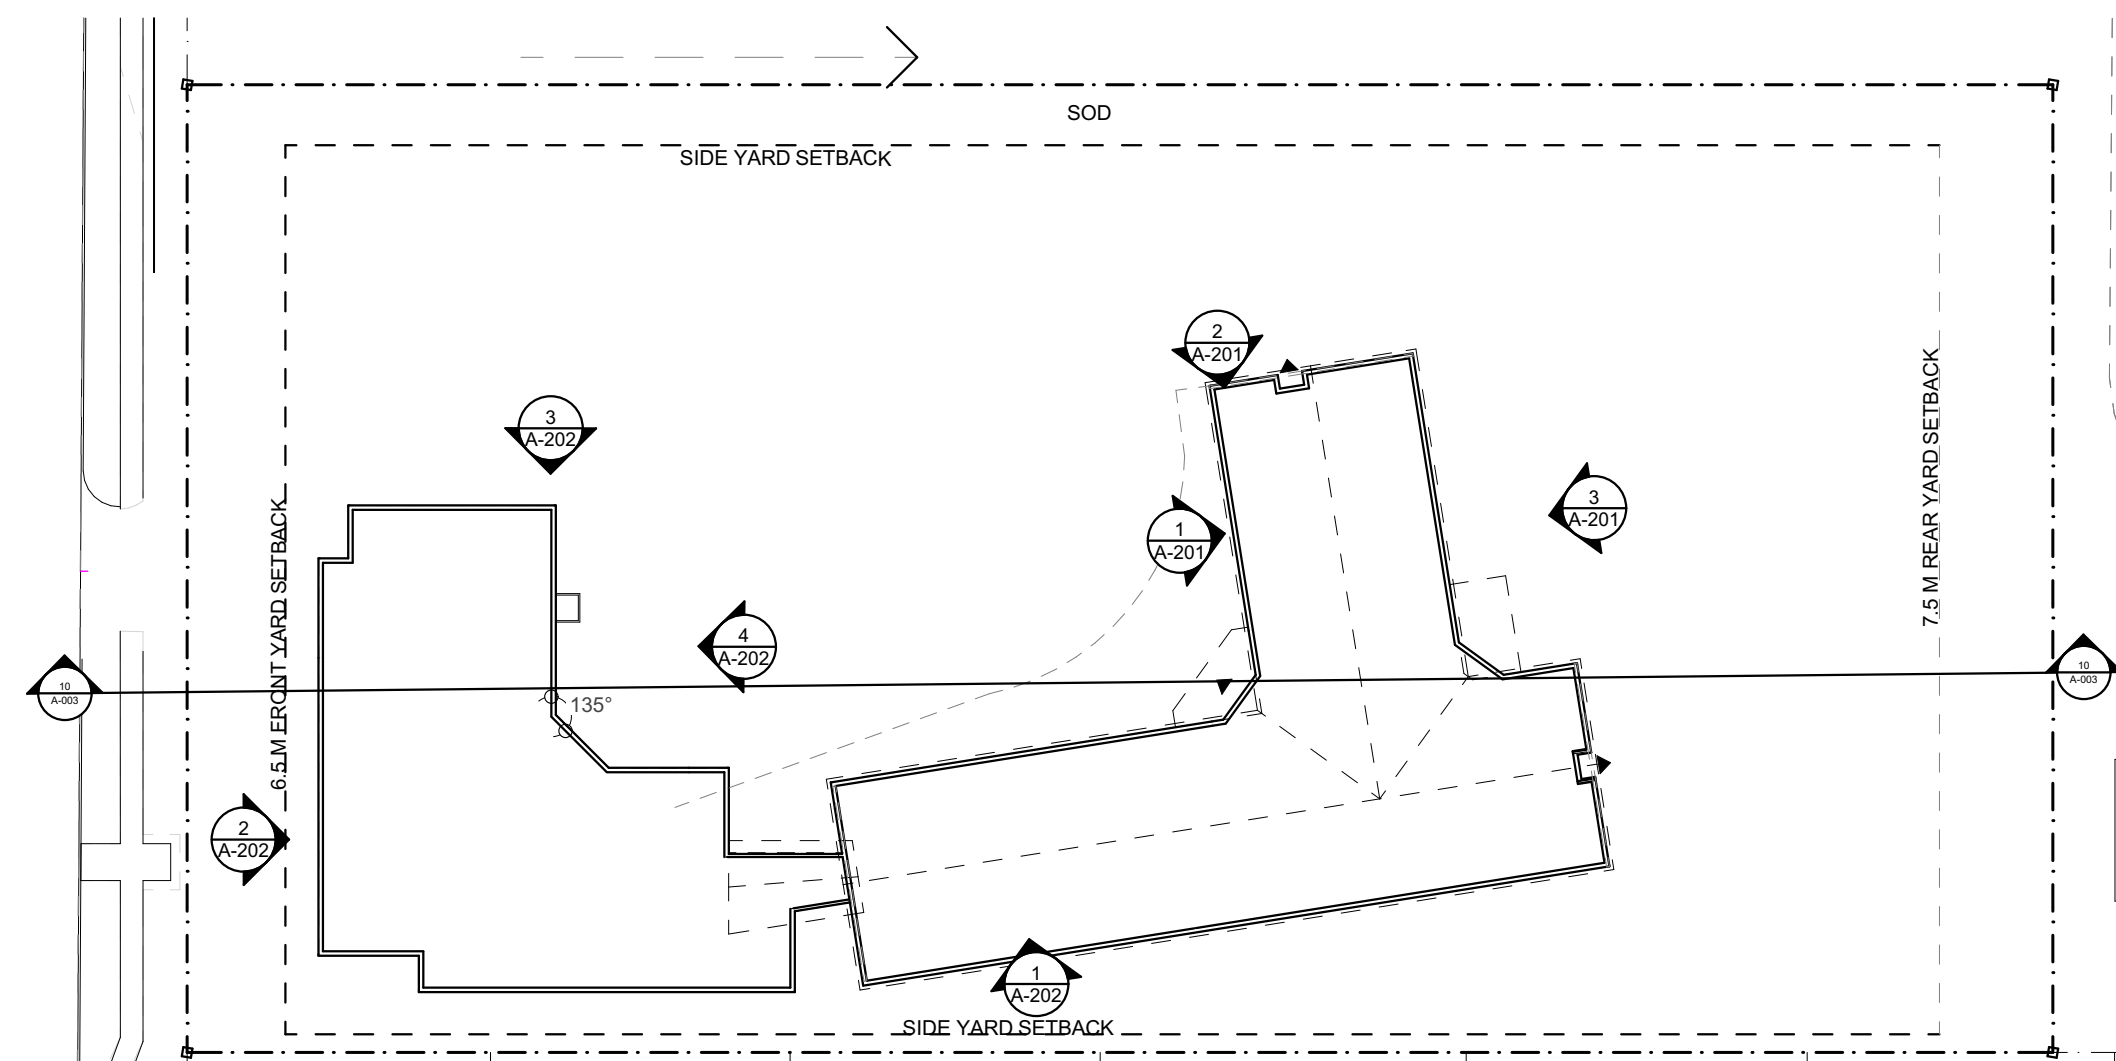

5
A-202
KEY PLAN
SCALE: 1:500

S:\2024\2407 Paaji Heights\00 DRAWING\2024\2407 Paaji Heights\Sheet-A-202.dwg

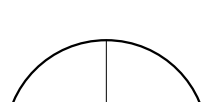			
06	Issued for Client Review	2024-09-17	
05	Issued for Client Review	2024-08-30	
04	Issued for Client Review	2024-09-27	
00	Revision Description	Date	
Revision History			

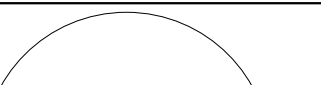	Drawings are the property of G. M. Diemert Architect Inc. and shall not be reproduced or altered without the written consent of G. M. Diemert Architect Inc.	G. M. DIEMERT ARCHITECT INC. SUITE 201 957 FOURTH AVENUE EAST OWEN SOUND, ONTARIO, N4K 2N9, tel: 519-376-1975	OWNER 3580 EAST BAYSHORE ROAD, OWEN SOUND ONTARIO, N4K 5N3	ELEVATIONS	
				Drawing No.:	
				Project Number:	
				A-202	
				2407	
				ORIGINAL DRAWING SIZE: ANSI D (559 x 864mm) (22" x 34")	

Paaji Heights 1115 10th Street East Owen Sound ON	Drawing No.:		Project Number:
	A-202		