


LANDSCAPE PLAN  
 COMMEMORATIVE TREE PROGRAM  
 CITY OF OWEN SOUND  
 SCALE 1:100

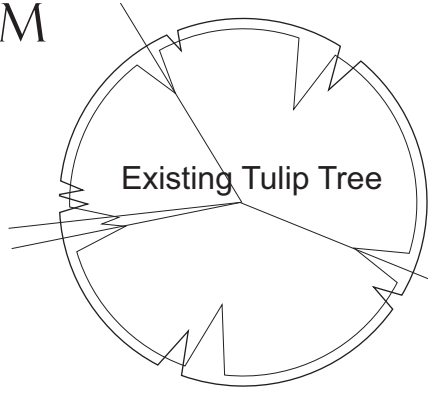


Existing Tulip Tree

Waste

Existing asphalt pathway

Future name panel structure  
 see separate detail

Standard benches

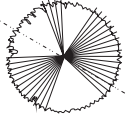


Optional soldier course

Name panel structure  
 see separate detail

Serviceberry standard  
 'Robin Hill' 2 places

Ground cover shrubs - TBD

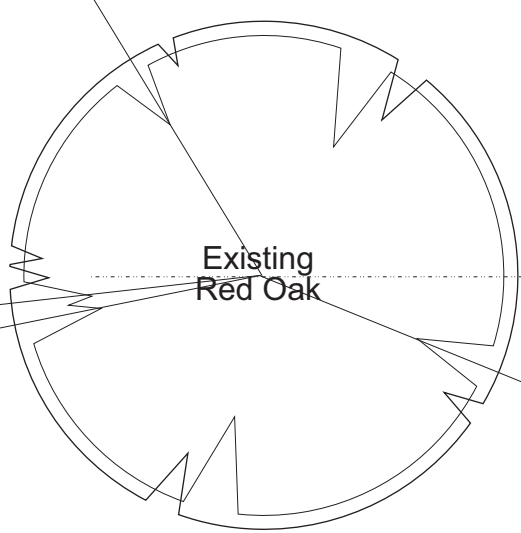


Existing Red Oak


Feature structure  
 - double sided  
 see separate detail

Limestone screenings

Plant (2) evergreens

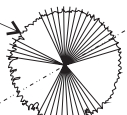


THOMAS DEAN  
 LANDSCAPE DESIGN  
 Healing and Community Spaces

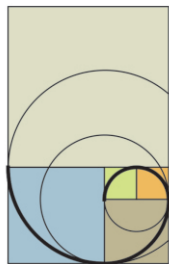


[416] 457-8621  
 thom@thomasdean.ca  
 www.thomasdean.ca

Existing Sugar Maple

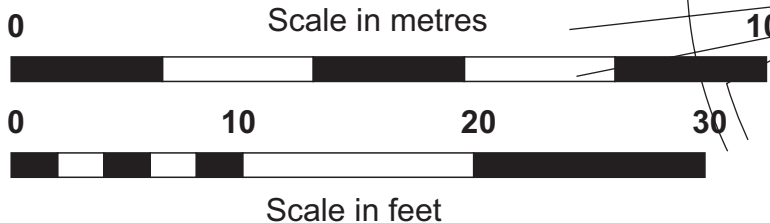

# CITY OF OWEN SOUND COMMEMORATIVE TREE MONUMENT

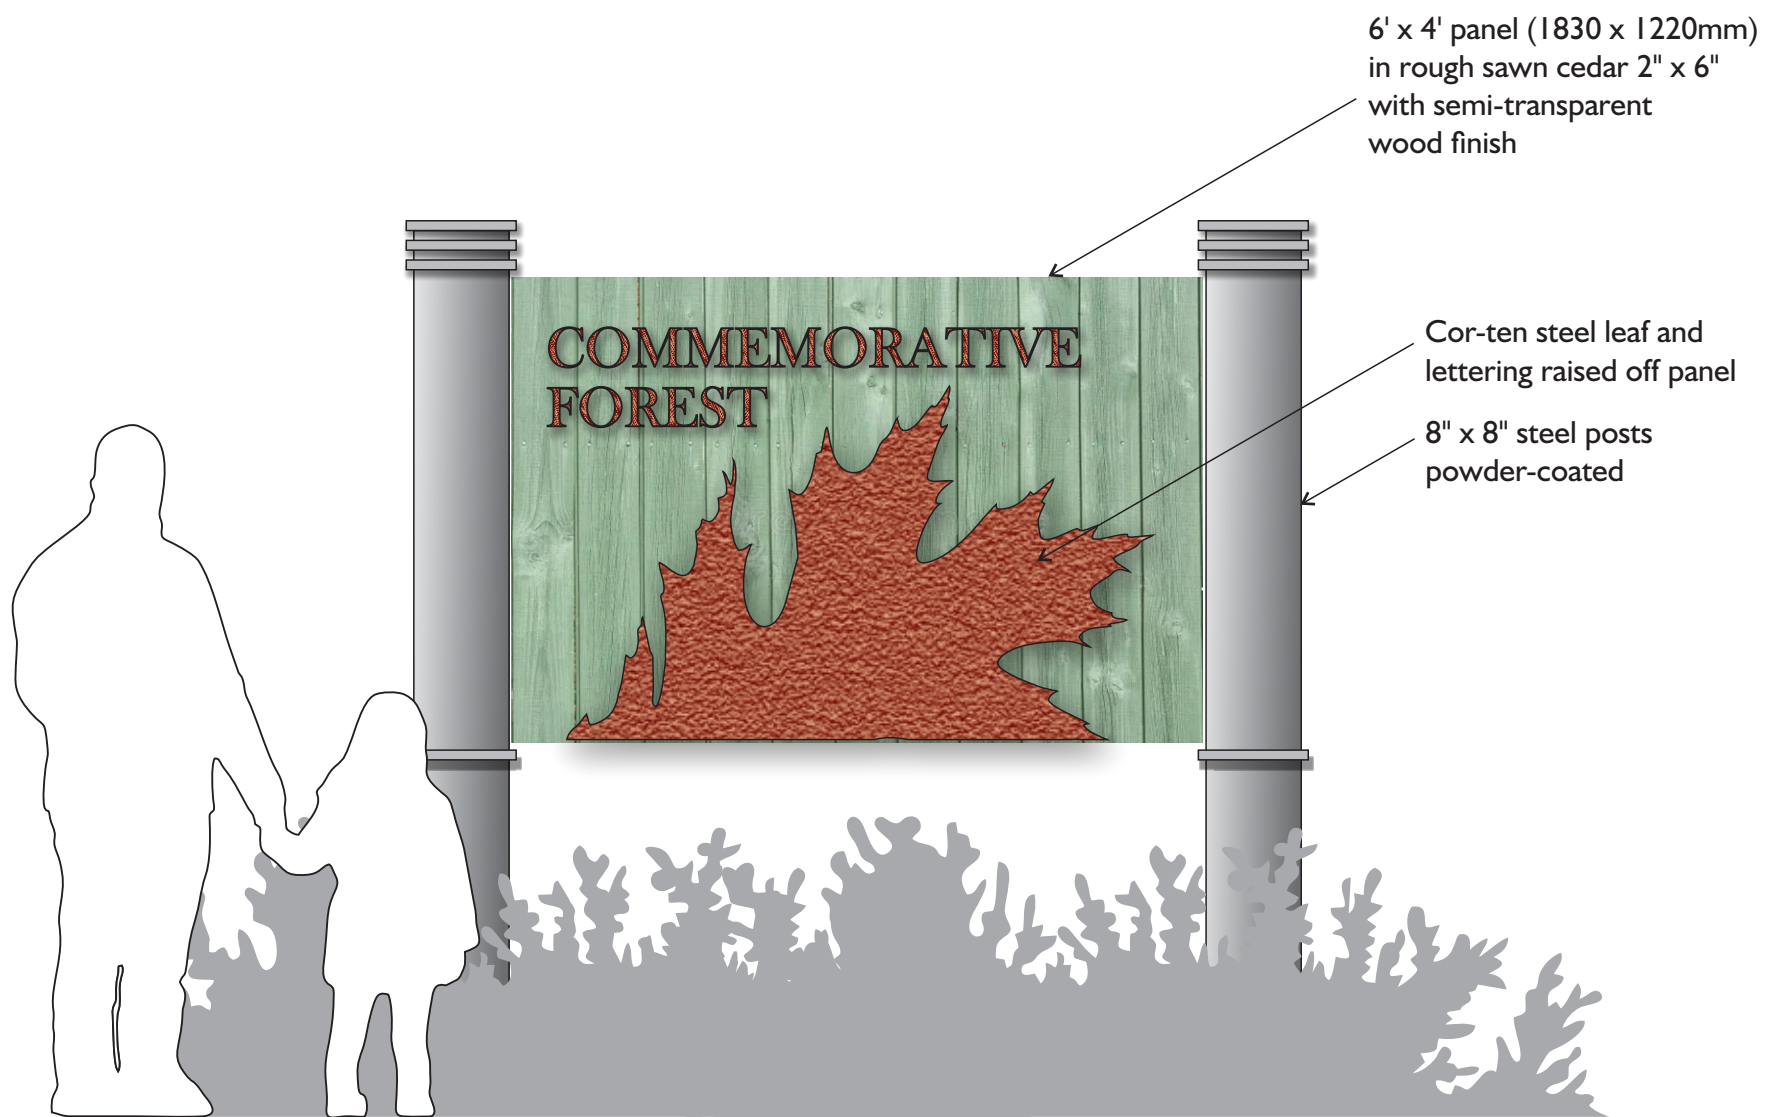

East Facing Side




West Facing Side






72" x 30" panel (1830 x 760mm) in rough sawn cedar 2" x 6" with semi-transparent wood finish. Capacity 324 names plus interpretive plaque.

View on Panel

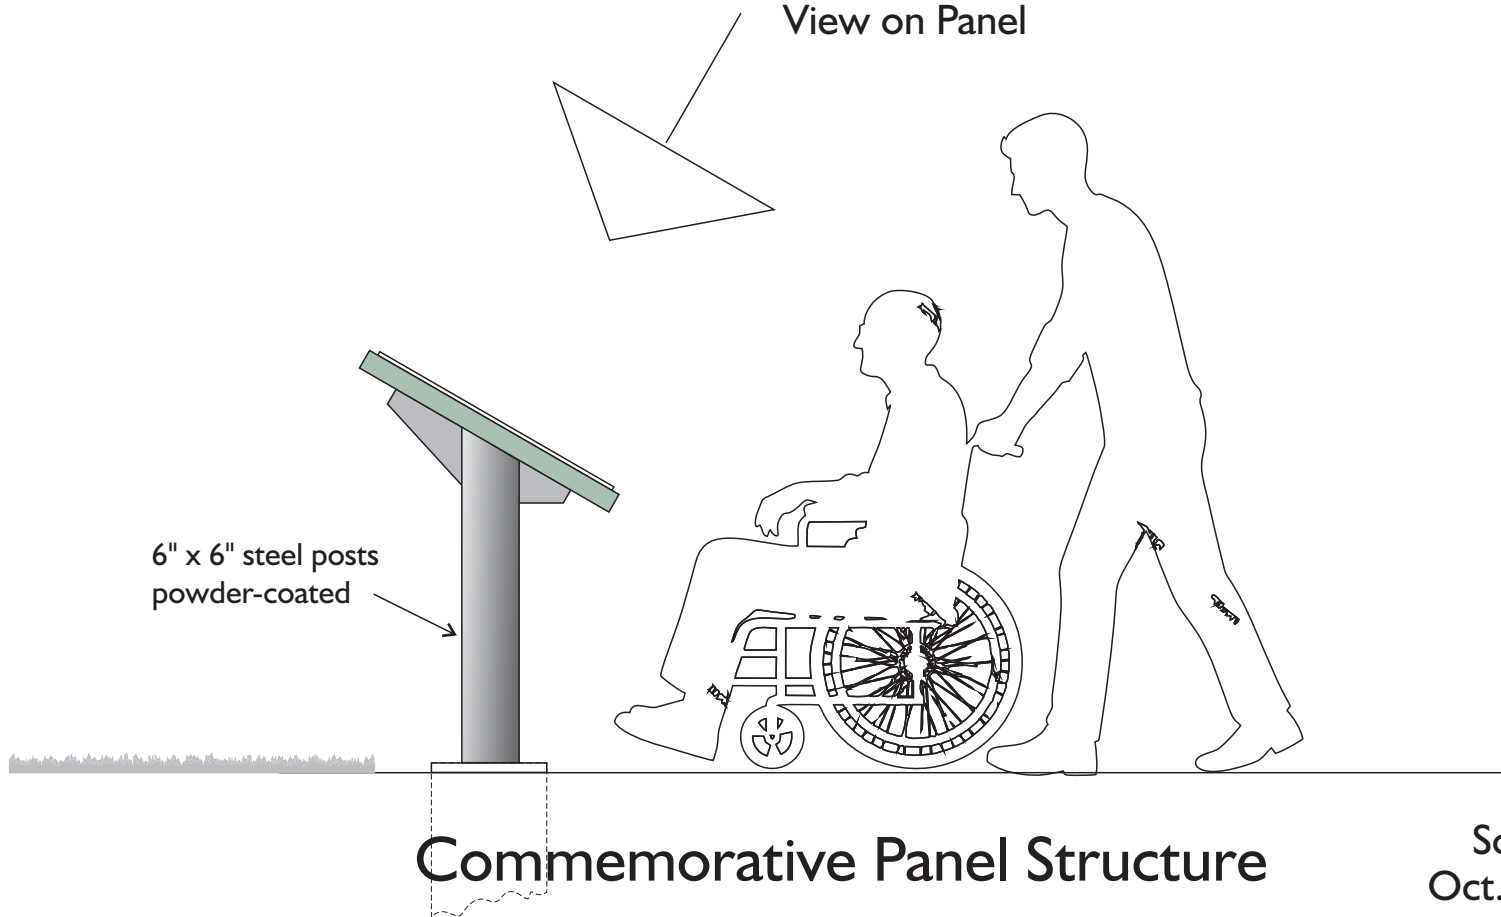

Scale 1:20  
Oct. 7, 2015

THOMAS DEAN  
LANDSCAPE DESIGN  
Healing and Community Spaces

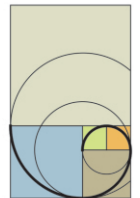

[416] 457-8621  
thom@thomasdean.ca  
www.thomasdean.ca