


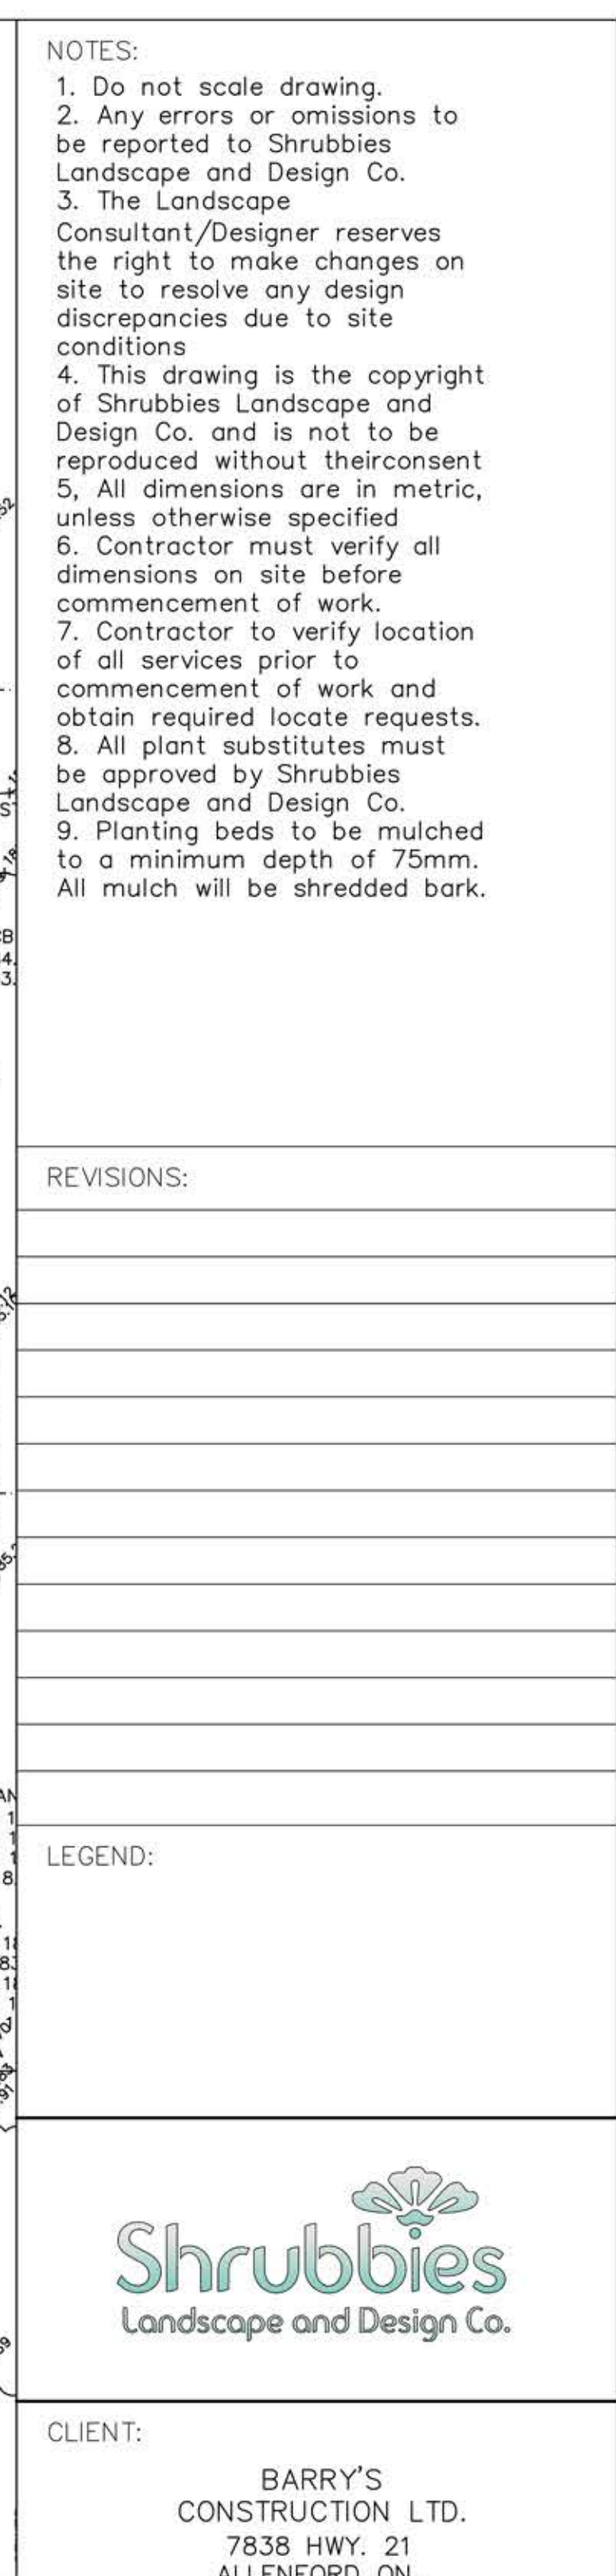

The diagram illustrates the correct planting technique for a deciduous tree. It consists of two parts: a plan view (top) and a cross-section view (bottom).

Plan View Labels:

- TREE TRUNK
- T-POST
- #12 GALVANIZED WIRE
- PLAN VIEW

Cross-section View Labels:

- MIN. #12 GALVANIZED WIRE
- REINFORCED RUBBER HOSE TIE
- 7'-8" T-POSTS (KEEP CLEAR OF ROOT BALL)
- PAVED GRADE
- MULCHED TREE RING (MIN. DEPTH OF 2")
- COMPACTED SUB-GRADE
- PLANTING MEDIUM
- TREE BALL TO BE FLUSH WITH FINISHED GRADE

DECIDUOUS TREE PLANTING DETAIL (N.T.S.)

DESIGNER: SHRUBBIES LANDSCAPE AND DESIGN CO. 36 MOHAWK AVE., SAUGEEN SHORES, ON	
DRAWING TITLE: 28TH ST. APARTMENTS PLANTING PLAN	
DATE: 04/07/2021	PAGE#:
SCALE: 1:1000	P1of1
DRAWN BY: HB	
CHECKED BY:	