

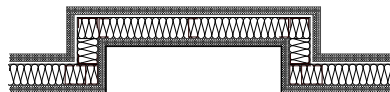
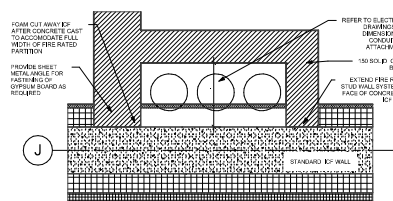


4 FIRE HOSE CABINET
A-14
SCALE: 1:10

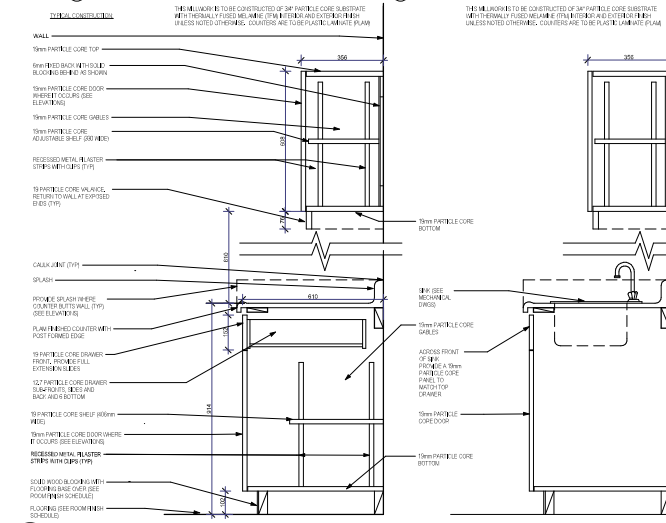


6 WALL BASE DETAIL
A-14 SCALE: 1:10


[illegible]

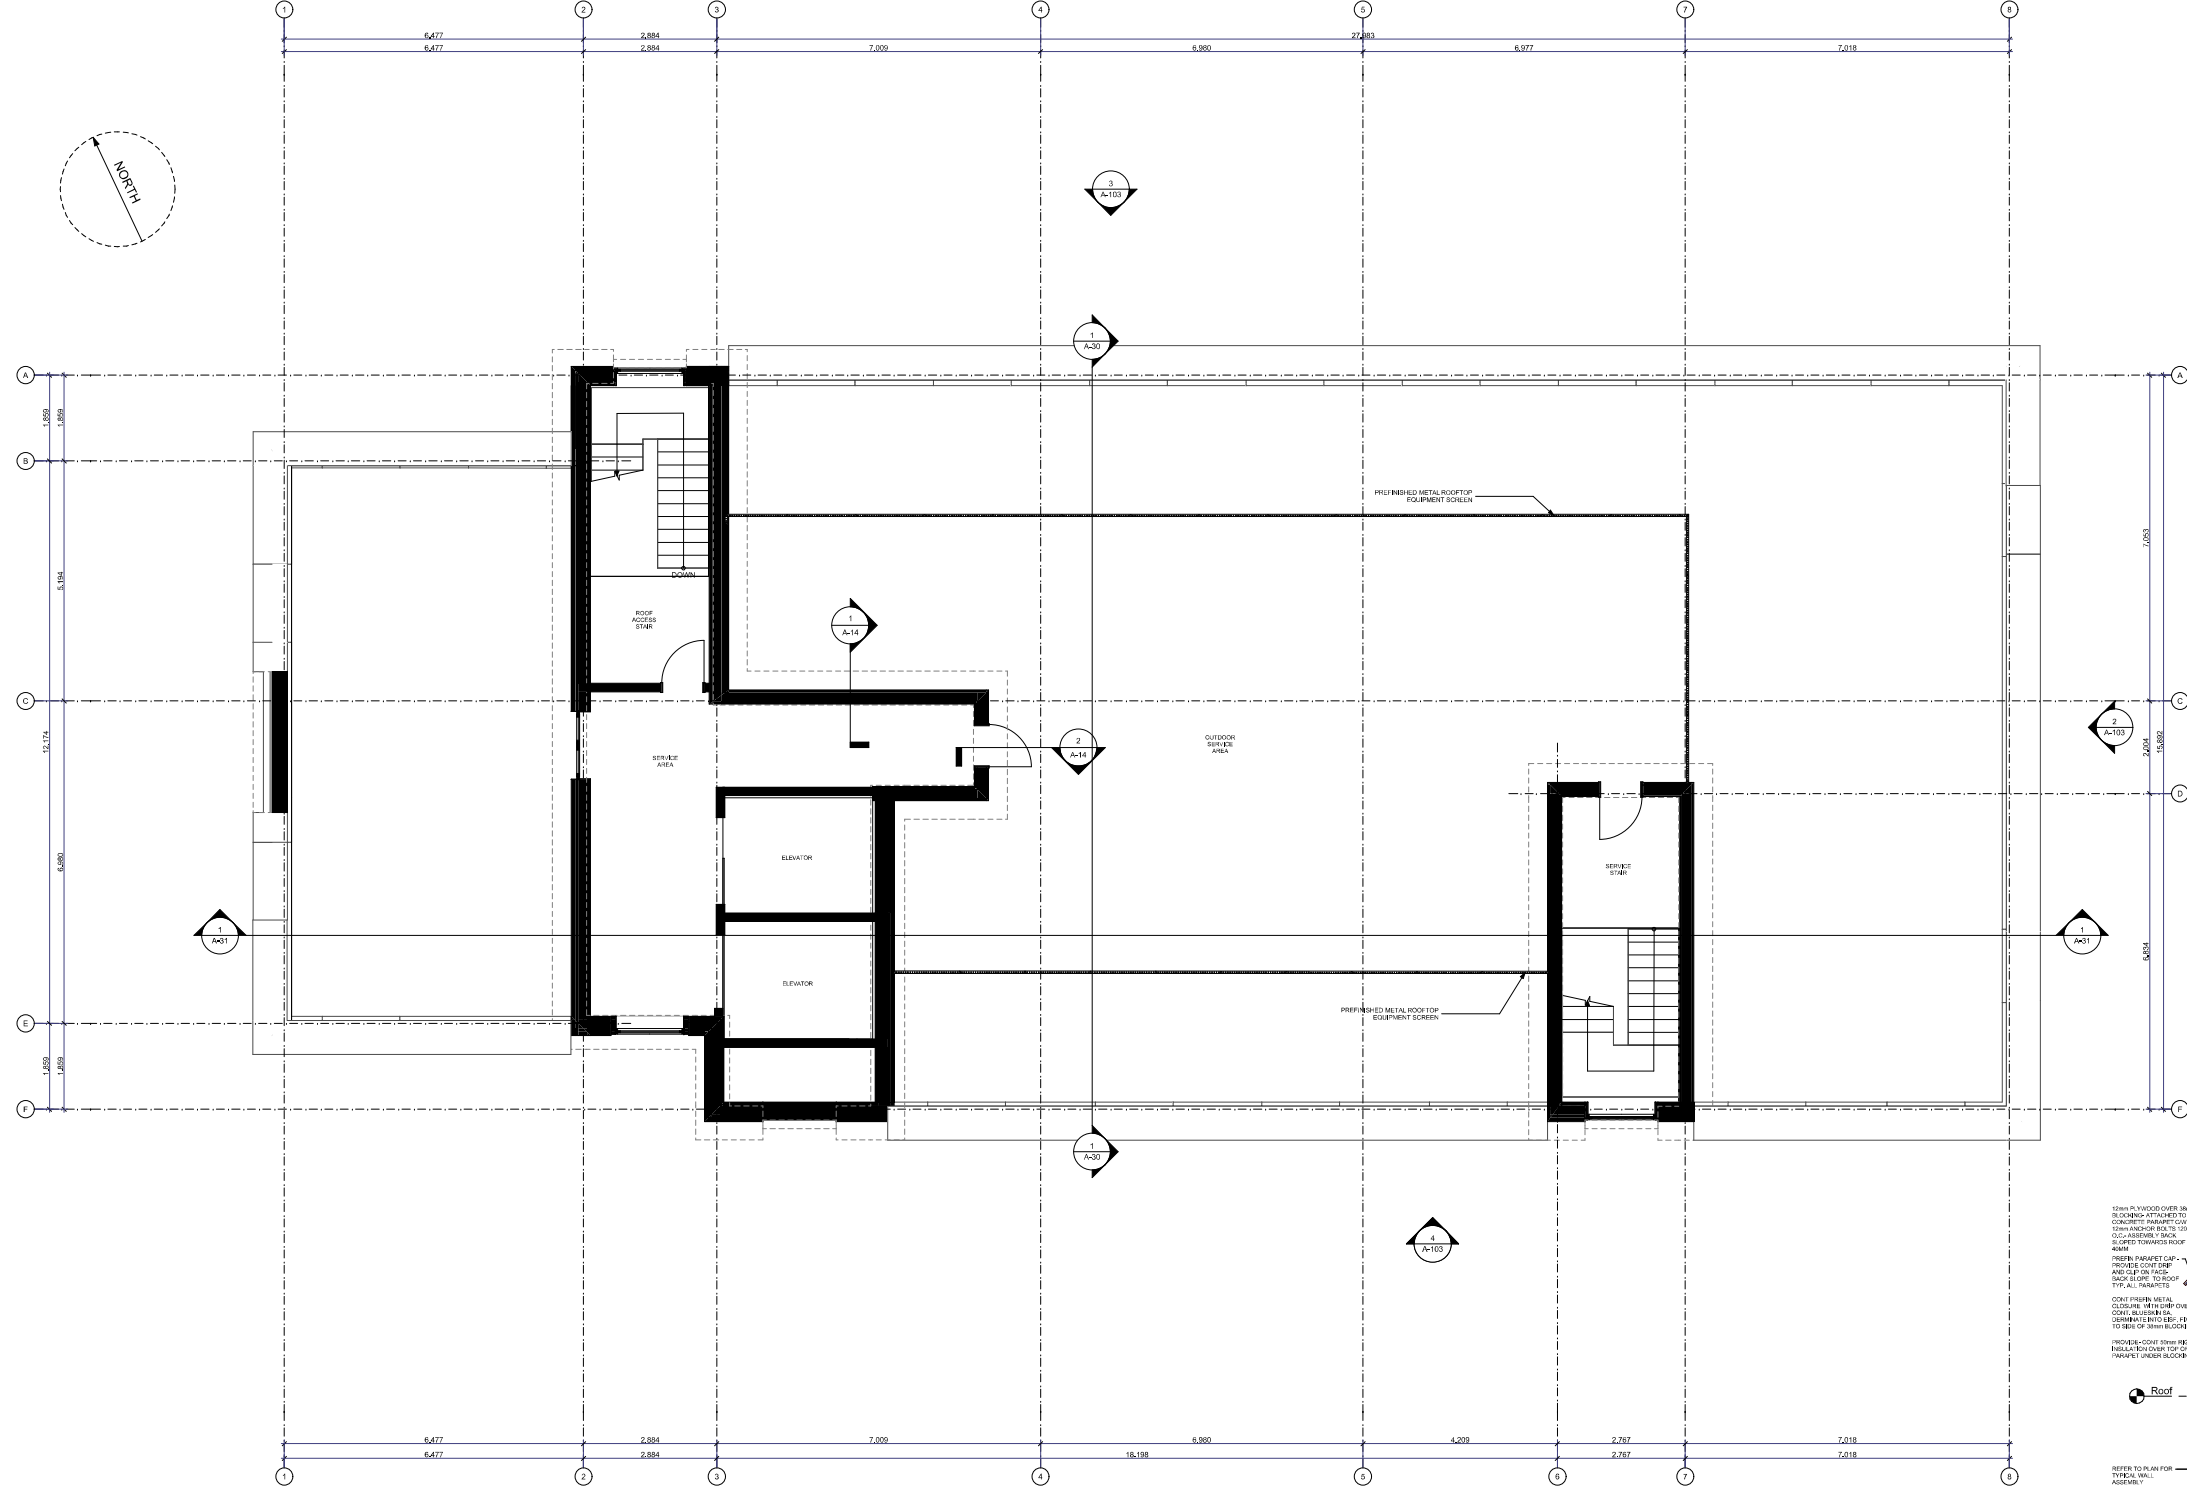


1
A-15
ROOF PLAN
SCALE: 1:50

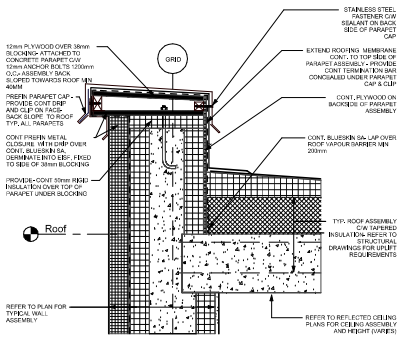


9
A-15
PARAPET DETAIL
SCALE: 1:10

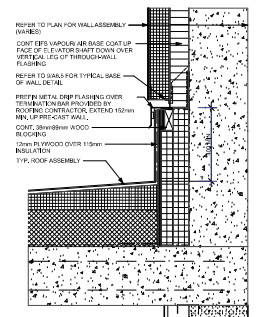


7
A-15
ROOF SECTION AT WALL
SCALE: 1:10

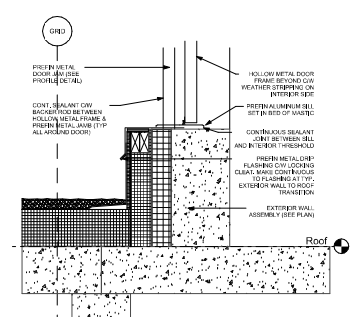


2
A-15
SECTION THROUGH MAN DOOR
SCALE: 1:10

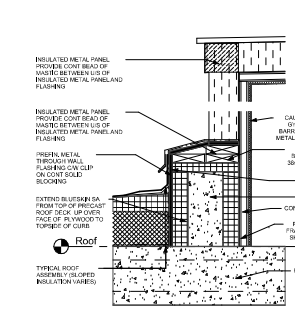


3
A-15
SECTION THROUGH MECH. DOGHOUSE
SCALE: 1:10

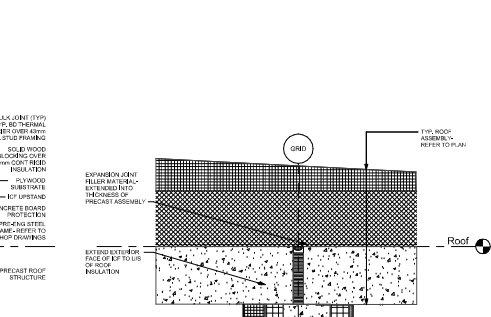


4
A-15
ROOF EXPANSION JOINT DETAIL
SCALE: 1:10

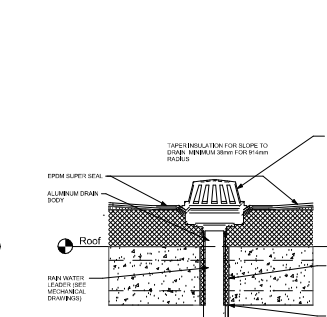

5
A-15
ROOF DRAIN DETAIL
SCALE: 1:10

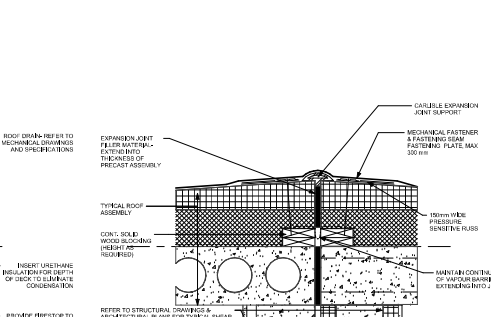


6
A-15
ROOF EXPANSION JOINT DETAIL
SCALE: 1:10

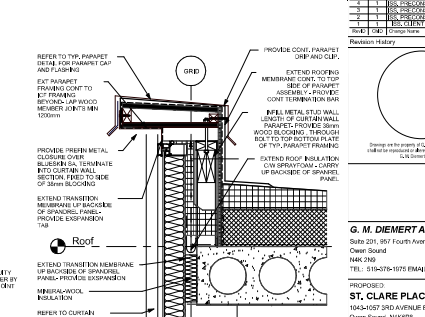


8
A-15
CURTAIN WALL - PARAPET DETAIL
SCALE: 1:10


Revision History	
G. M. DIEMERT ARCHITECT INC.	
PROJECT: ST. CLARE PLACE	
Layer 1	Project Number
A-15	2103
ORIGINAL DRAWING	

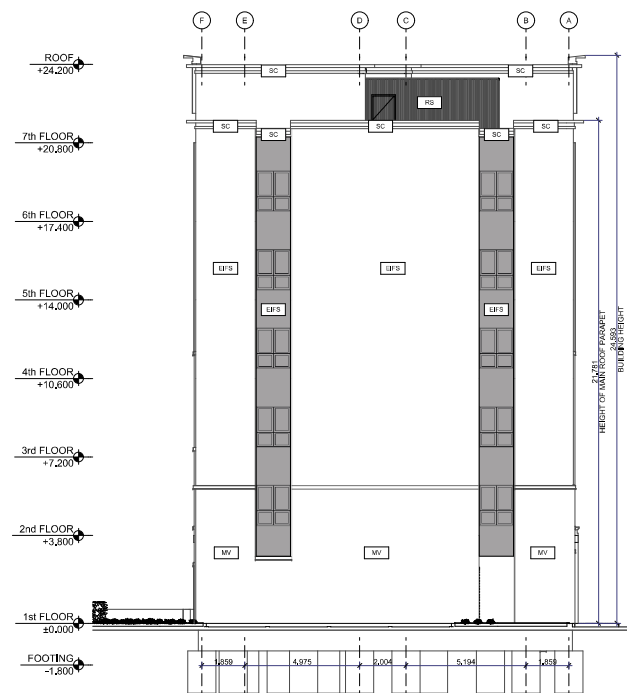

1 EAST ELEVATION 1:100
A-20 SCALE: 1:100

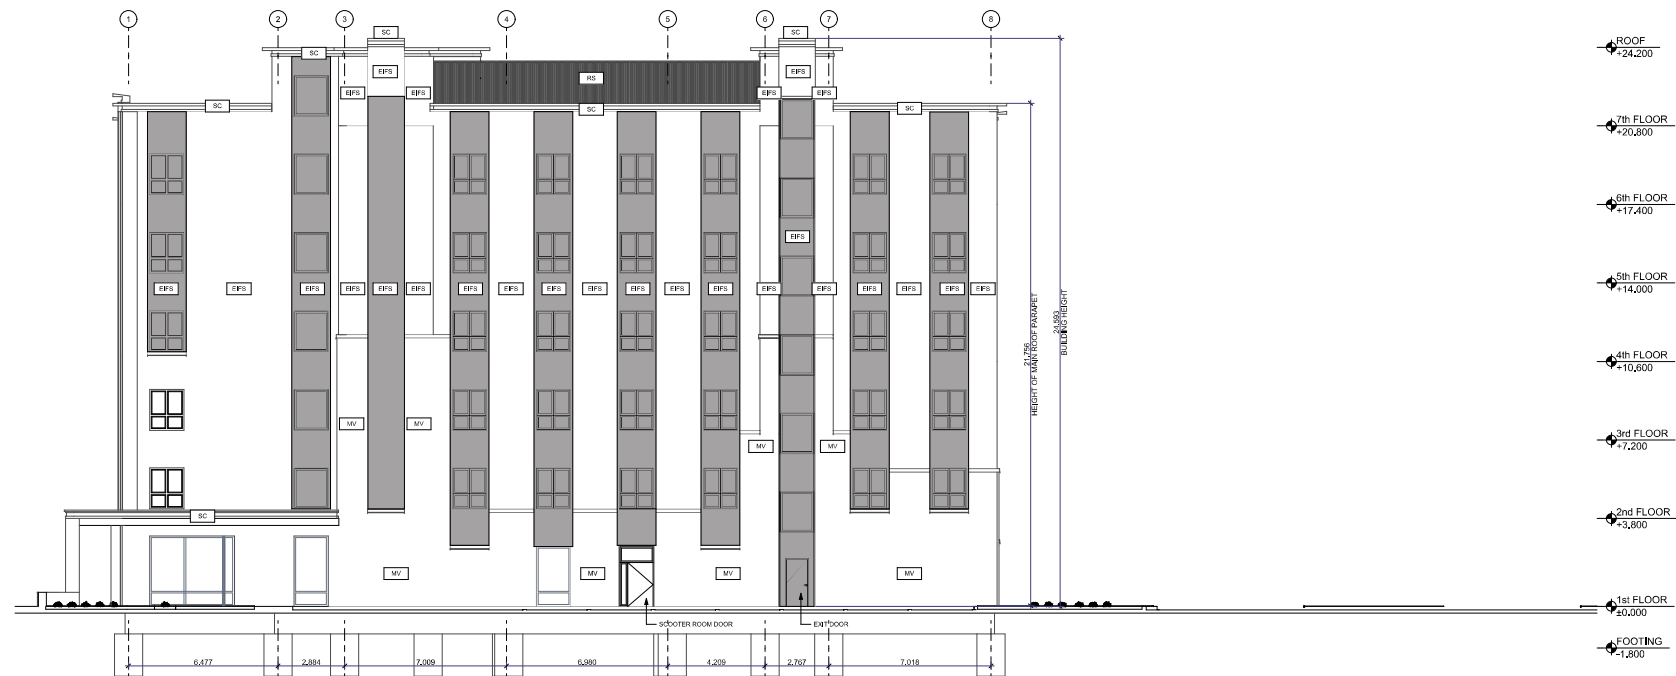

3 SOUTH ELEVATION 1:100
A-20 SCALE: 1:100

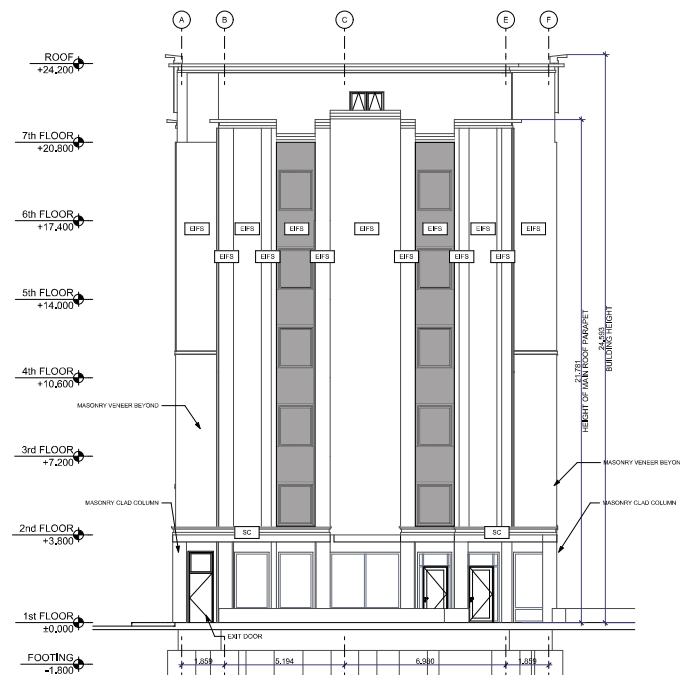


2
A-20

WEST ELEVATION 1:100
SCALE: 1:100



4 NORTH ELEVATION 1:100
A-20 SCALE: 1:100

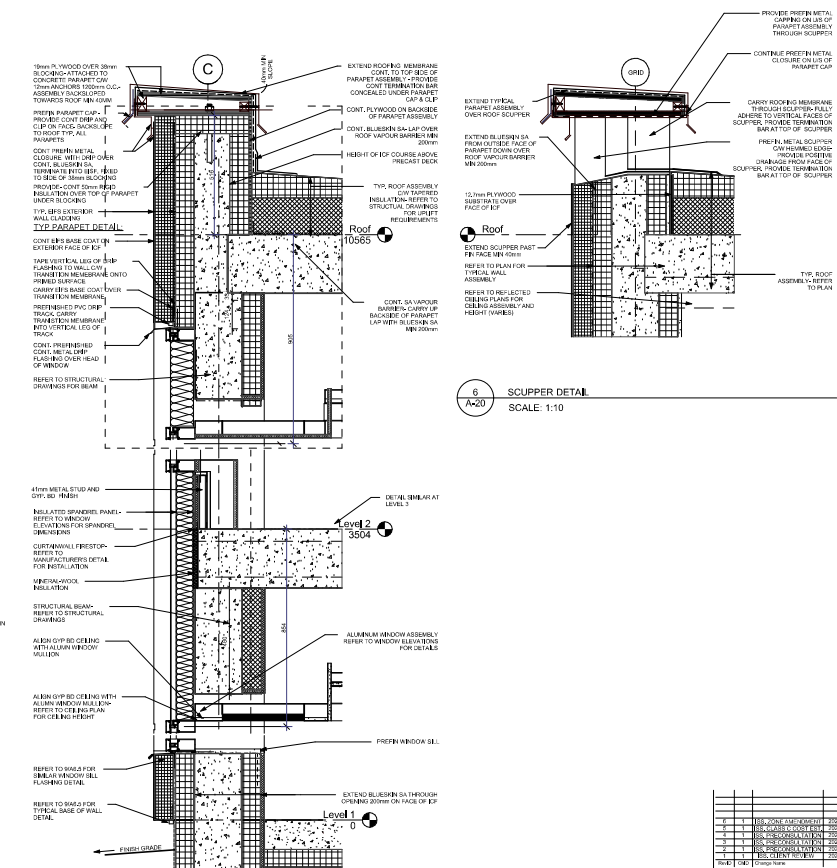

5
A-20

TYP. WALL SECTION
SCALE: 1:10

Run ID	OID	Change Name	Date





G. M. DIEMERT ARCHITECT INC.
Suite 201, 957 Fourth Avenue East,
N4K 2H2
TEL: 519-376-1575 EM4E | gdiemert@gmda.ca


PROPOSED
ST. CLARE PLACE
1043-1057 3RD AVENUE EAST

Drawing Name
ELEVATIONS


Layout ID:	Project Number:
A-20	2103
	ORIGINAL DRAWING
	SIZE: ANSI D (24" x 36")

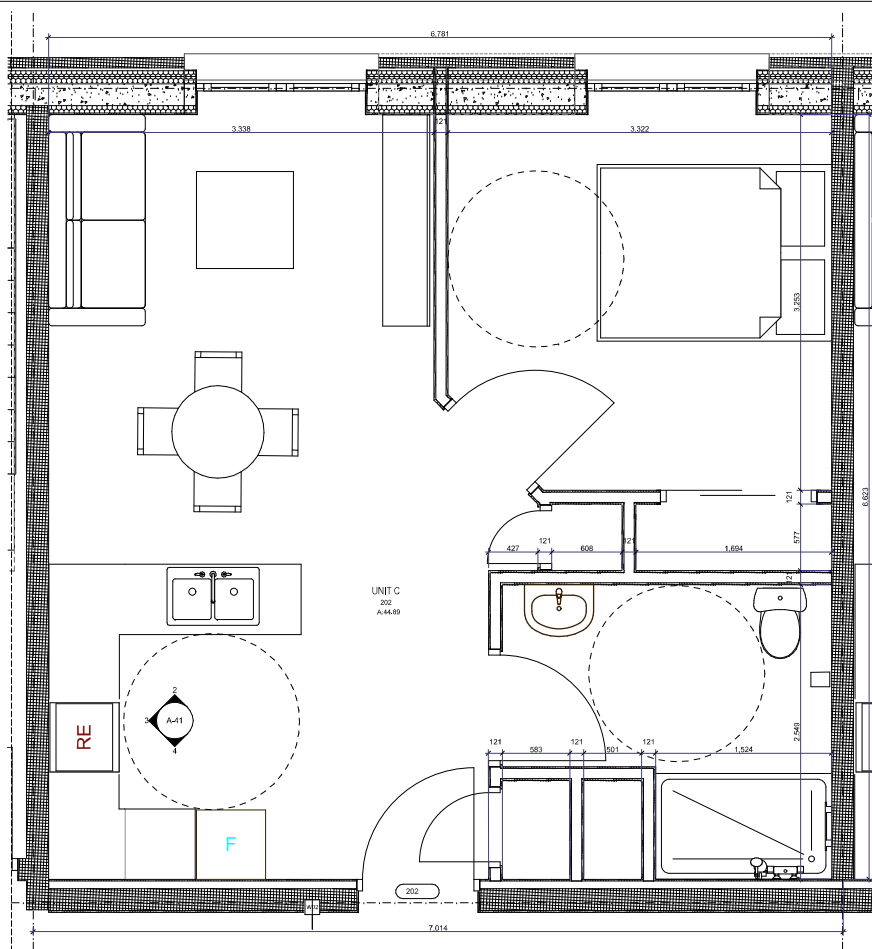


1 UNIT C PLAN
SCALE: 1:20

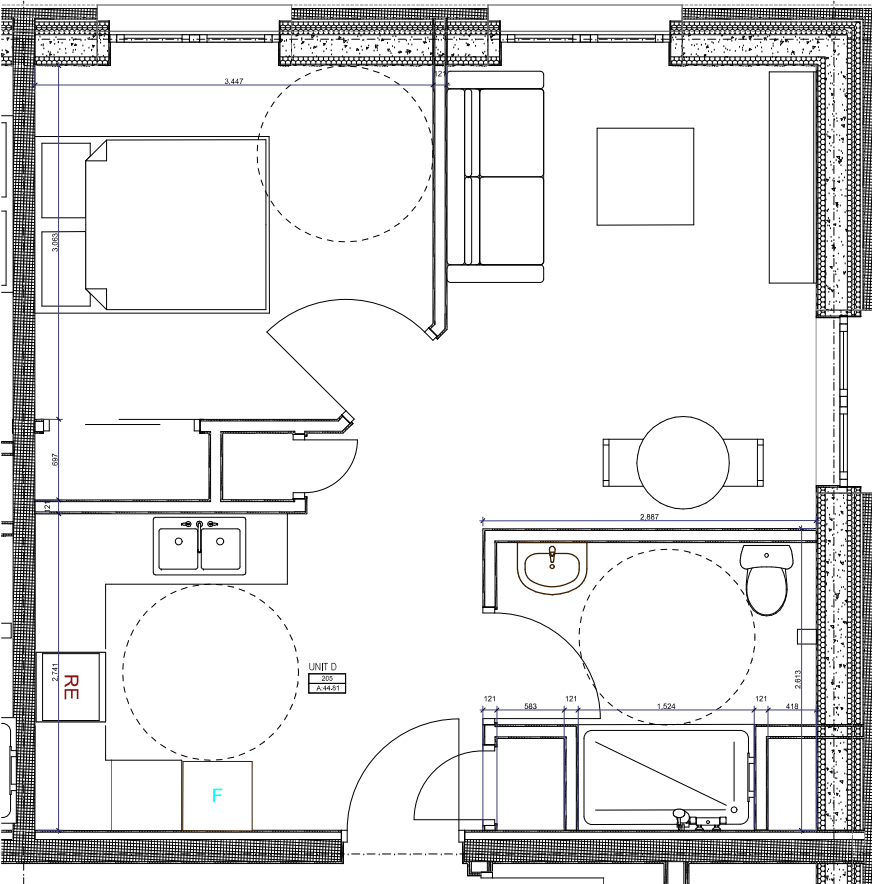

5 UNIT D PLAN
SCALE: 1:20

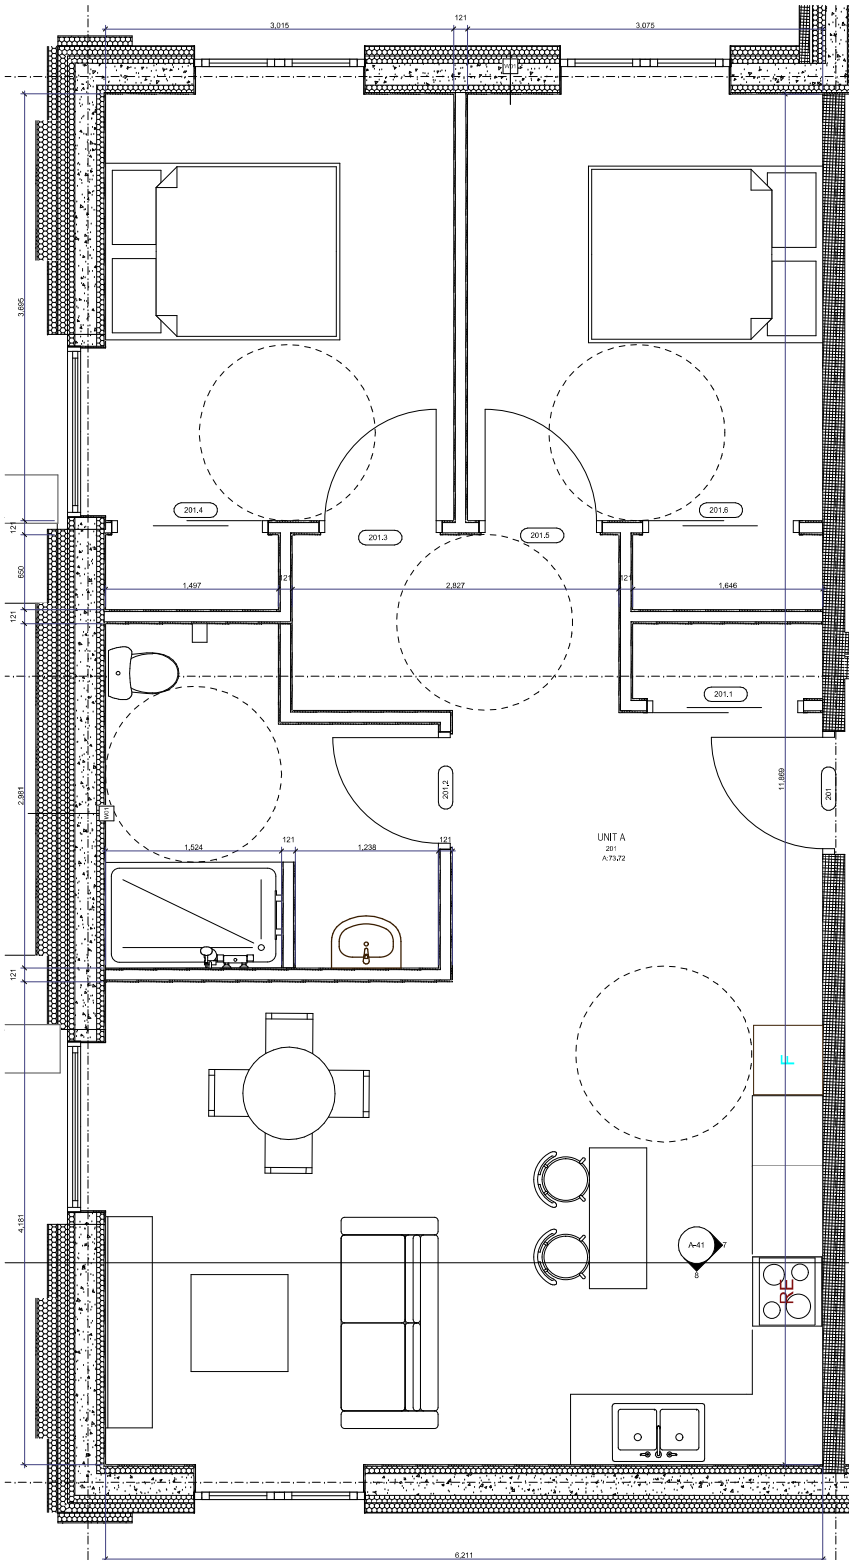


6 UNIT A PLAN
SCALE: 1:20

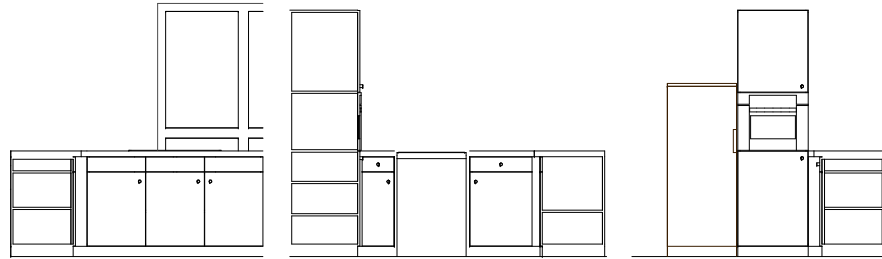


2 SINK
SCALE: 1:20

3 STOVE
SCALE: 1:20

4 FRIDGE
SCALE: 1:20

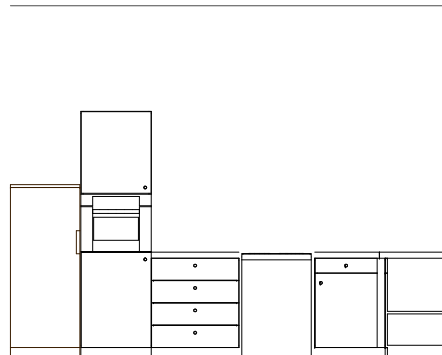

7 FRIDGE-STOVE
SCALE: 1:20

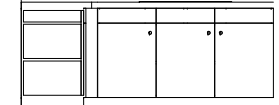


8 SINK
SCALE: 1:20


6	1	ISS. ZONE IMPROVEMENT	2022.05.05
5	1	ISS. CLASH D. COST EST.	2022.05.05
4	1	ISS. PROPOSED L. TAIL PLAN	2022.05.12
3	1	ISS. PROPOSED L. TAIL PLAN	2022.05.04
2	1	ISS. PROPOSED L. TAIL PLAN	2022.05.03
1	1	ISS. CLIENT REVIEW	2022.01.26
Rev'd	Q'd	Change Name	Date

Revision History

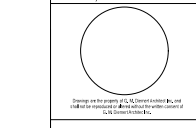

G. M. DIEMERT ARCHITECT INC.

PROPOSED
ST. CLARE PLACE

UNIT PLANS
Project Number: 2103
Drawing Number: 2103














G. M. DIEMERT ARCHITECT INC.	
PROPOSED	
ST. CLARE PLACE	
Drawing Name	
