


GENERAL NOTES

- ALL GRADING SHALL BE IN ACCORDANCE WITH THE REQUIREMENTS OF THE ENGINEERING DRAWINGS.
- ALL ROADWAY CURB ALIGNMENTS, TRAFFIC MARKINGS, CROSSWALKS, SIGNAGE AND SERVICE AND UTILITY INFRASTRUCTURE ARE SHOWN FOR REFERENCE. REFER TO ENGINEERING DRAWINGS FOR IDENTIFICATION, LAYOUT AND SPECIFICATION OF THESE FEATURES.
- ELECTRICAL INFRASTRUCTURE IS SHOWN FOR REFERENCE. REFER TO ENGINEERING DRAWINGS FOR IDENTIFICATION, LAYOUT, AND SPECIFICATION OF ELECTRICAL SERVICES FOR LIGHT STANDARDS, CATENARY LIGHTS, GFI OUTLETS, AND OTHER ELECTRICAL FEATURES.
- THE CONTRACTOR IS RESPONSIBLE FOR COORDINATING AND OBTAINING ALL SERVICE AND UTILITY LOCATES AND MAINTAINING SITE MARKINGS AND FLAGS DURING CONSTRUCTION.
- PROTECT ALL EXISTING FEATURES, SERVICES AND UTILITIES, AND SHOULD DAMAGE OCCUR, RESTORE TO EXISTING OR BETTER CONDITION TO THE SATISFACTION OF THE CONSULTANT AND CITY.
- FOR IDENTIFICATION OF SITE FURNISHINGS REFER TO GENERAL NOTES ON DRAWING SP-1.

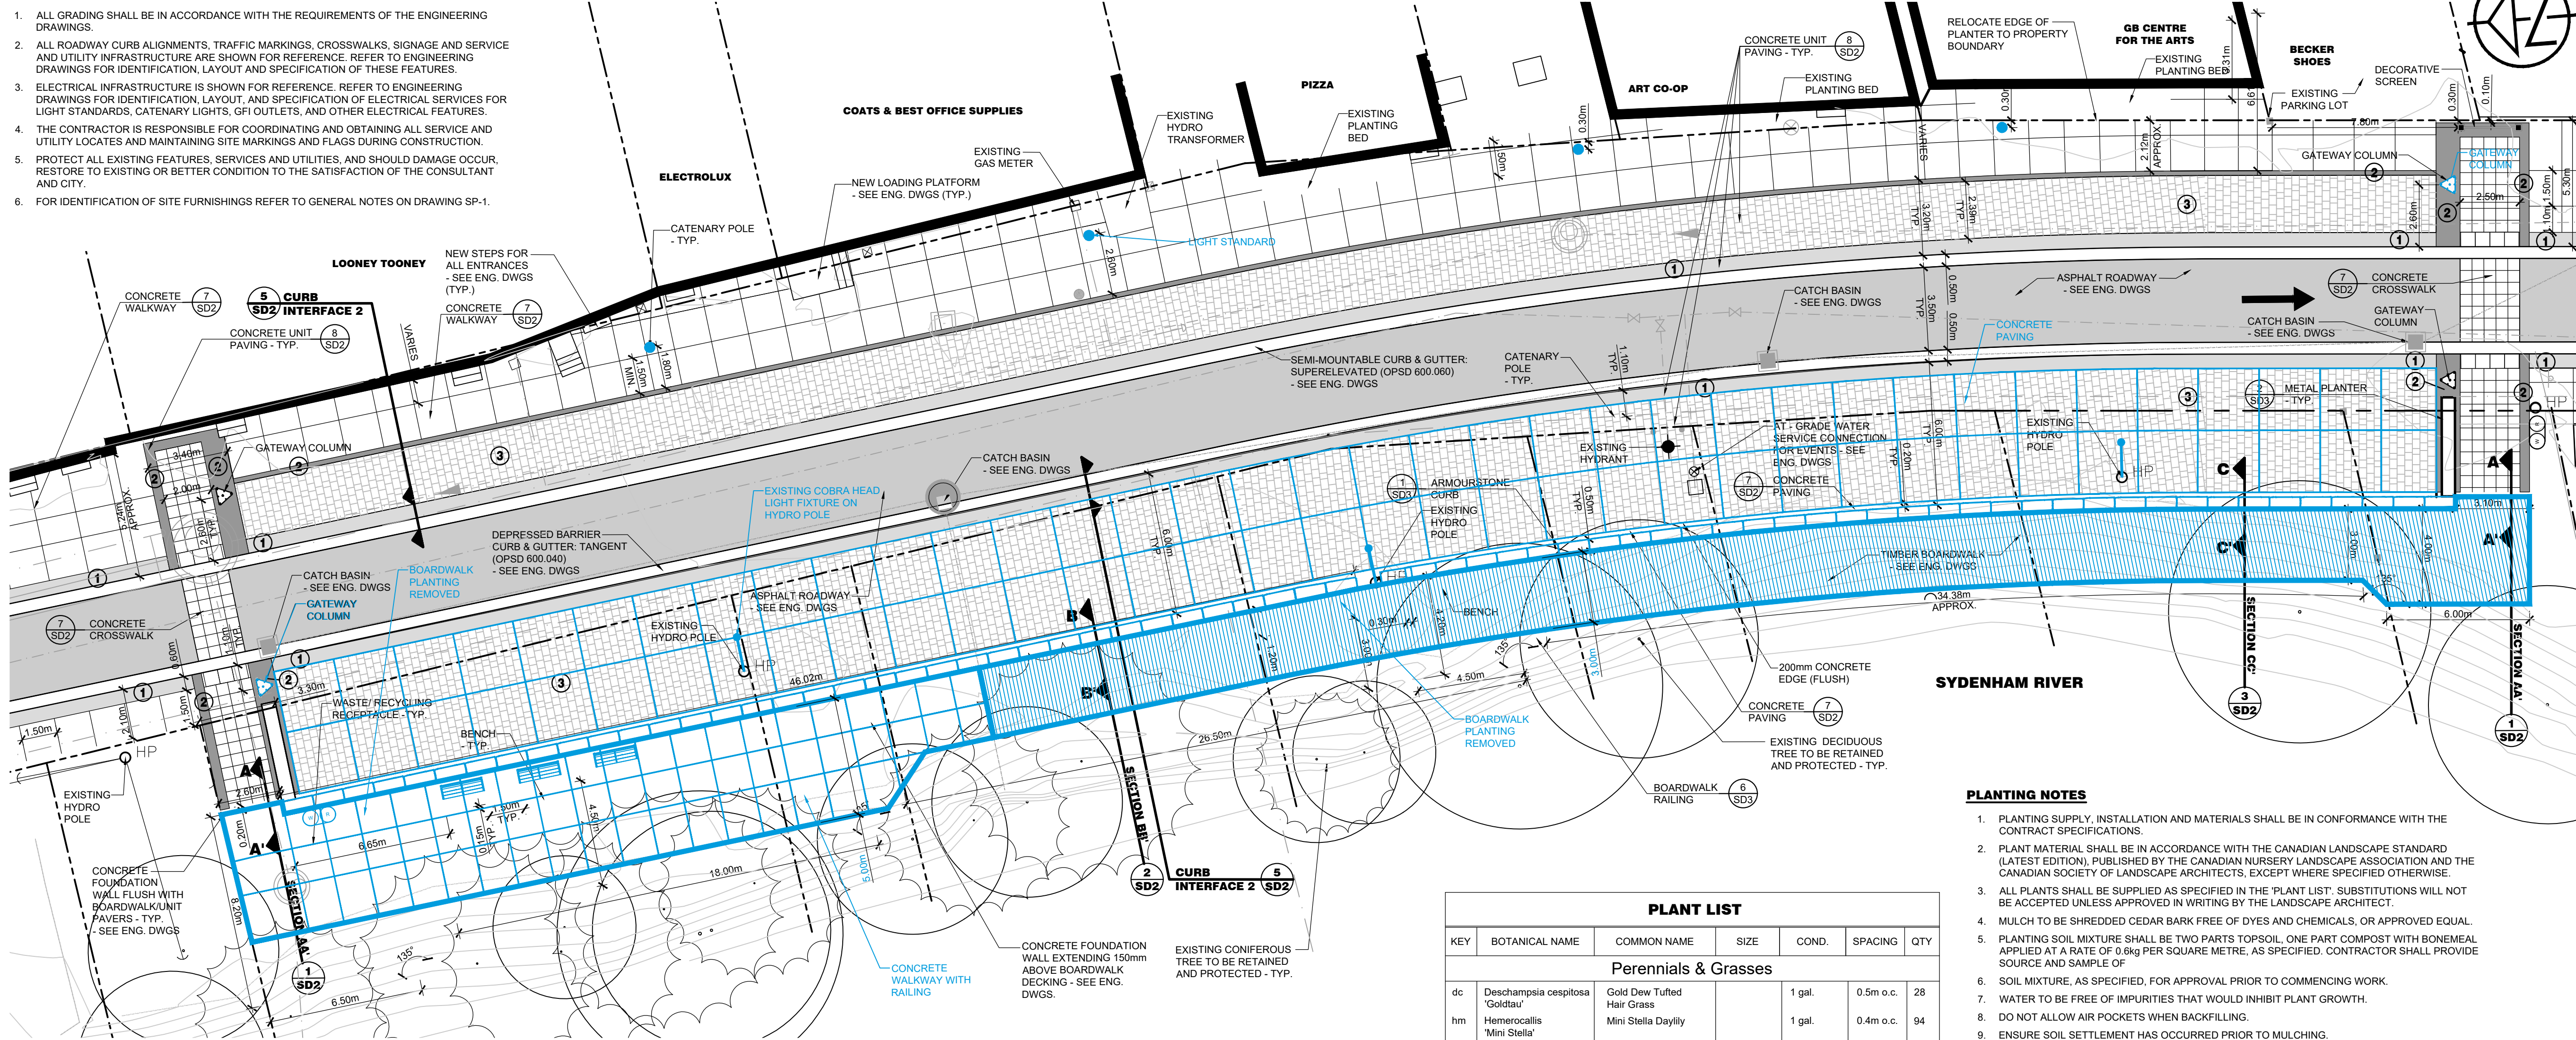

1 SP2 CENTRAL AREA LAYOUT OPTION 3

1:150

CONTRACT DRAWINGS

CONTRACTOR MUST VERIFY ALL DIMENSIONS AND BE RESPONSIBLE FOR SAME. ANY DISCREPANCIES MUST BE REPORTED TO THE LANDSCAPE ARCHITECT BEFORE COMMENCING WORK. DRAWINGS ARE NOT TO BE SCALED.

ENVISION-TATHAM CLAIMS COPYRIGHT TO THIS DOCUMENT WHICH MAY NOT BE USED FOR ANY PURPOSE OTHER THAN THAT PROVIDED IN THE CONTRACT BETWEEN THE OWNER/CLIENT AND THE LANDSCAPE ARCHITECT WITHOUT THE EXPRESS CONSENT OF ENVISION-TATHAM.

5	ISSUED FOR TENDER	2023.01.18	DW
4	ISSUED FOR CITY REVIEW	2022.12.16	DW
3	ISSUED FOR COORDINATION	2022.12.12	DW
NO.	REVISIONS	DATE	INITIAL

ENVISIONTATHAM

115 Sandford Fleming Drive, Suite 200, Collingwood, ON, L9Y 5A6
Tel. (705) 445-0422 Fax. (705) 444-2327
e-mail: inquiry@envision-tatham.com

APPROVED

**OVERLAY
FOR DISCUSSION**

**1ST AVENUE EAST
RECONSTRUCTION
- 900 BLOCK
CITY OF OWEN SOUND**

STREETSCAPE PLAN

SCALE:	AS SHOWN	JOB NO.	ET 121024-1
DESIGN:	DW / AL	SP-2 DWG.	
DRAWN:	AL/ GEC		
CHECKED:	DW		
DATE:	MAY 2022		