


- SITE LINE PAINTING NOTES:**
- SWEEP AND CLEAN SURFACE TO ELIMINATE LOOSE MATERIAL, DEBRIS, AND/OR DUST PRIOR TO APPLYING PAINT.
 - WHERE EXISTING PAVEMENT MARKINGS ARE TO BE REMOVED OR INTERFERES WITH PROPOSED LINE PAINT, HIGH PRESSURE WATER OR SAND BLASTING WILL BE USED TO REMOVE THE EXISTING PAINT IN ENTIRETY PRIOR TO APPLYING NEW PAINT.
 - ALL LINE PAINTING SHALL BE APPLIED IN TWO (2) COATS OF PAINT AT THE MANUFACTURER RECOMMENDED RATE WITHOUT THE ADDITION OF THINNER. THE FIRST COAT SHALL BE APPLIED UPON COMPLETION OF THE SURFACE ASPHALT, AND THE SECOND COAT SHALL BE APPLIED NO SOONER THAN 48 HOURS AFTER THE INITIAL APPLICATION.
 - ALL PAINT IS TO BE APPLIED WITH MECHANICAL CONSTRUCTION EQUIPMENT TO PRODUCE UNIFORM STRAIGHT EDGES.
 - APPLY ALL LINE PAINT IN ACCORDANCE WITH MANUFACTURER'S RECOMMENDED PROCEDURES FOR THE SPECIFIED MATERIAL.
 - ALL LINE PAINTING COLOUR SHALL BE IN ACCORDANCE WITH THE SITE PLAN.

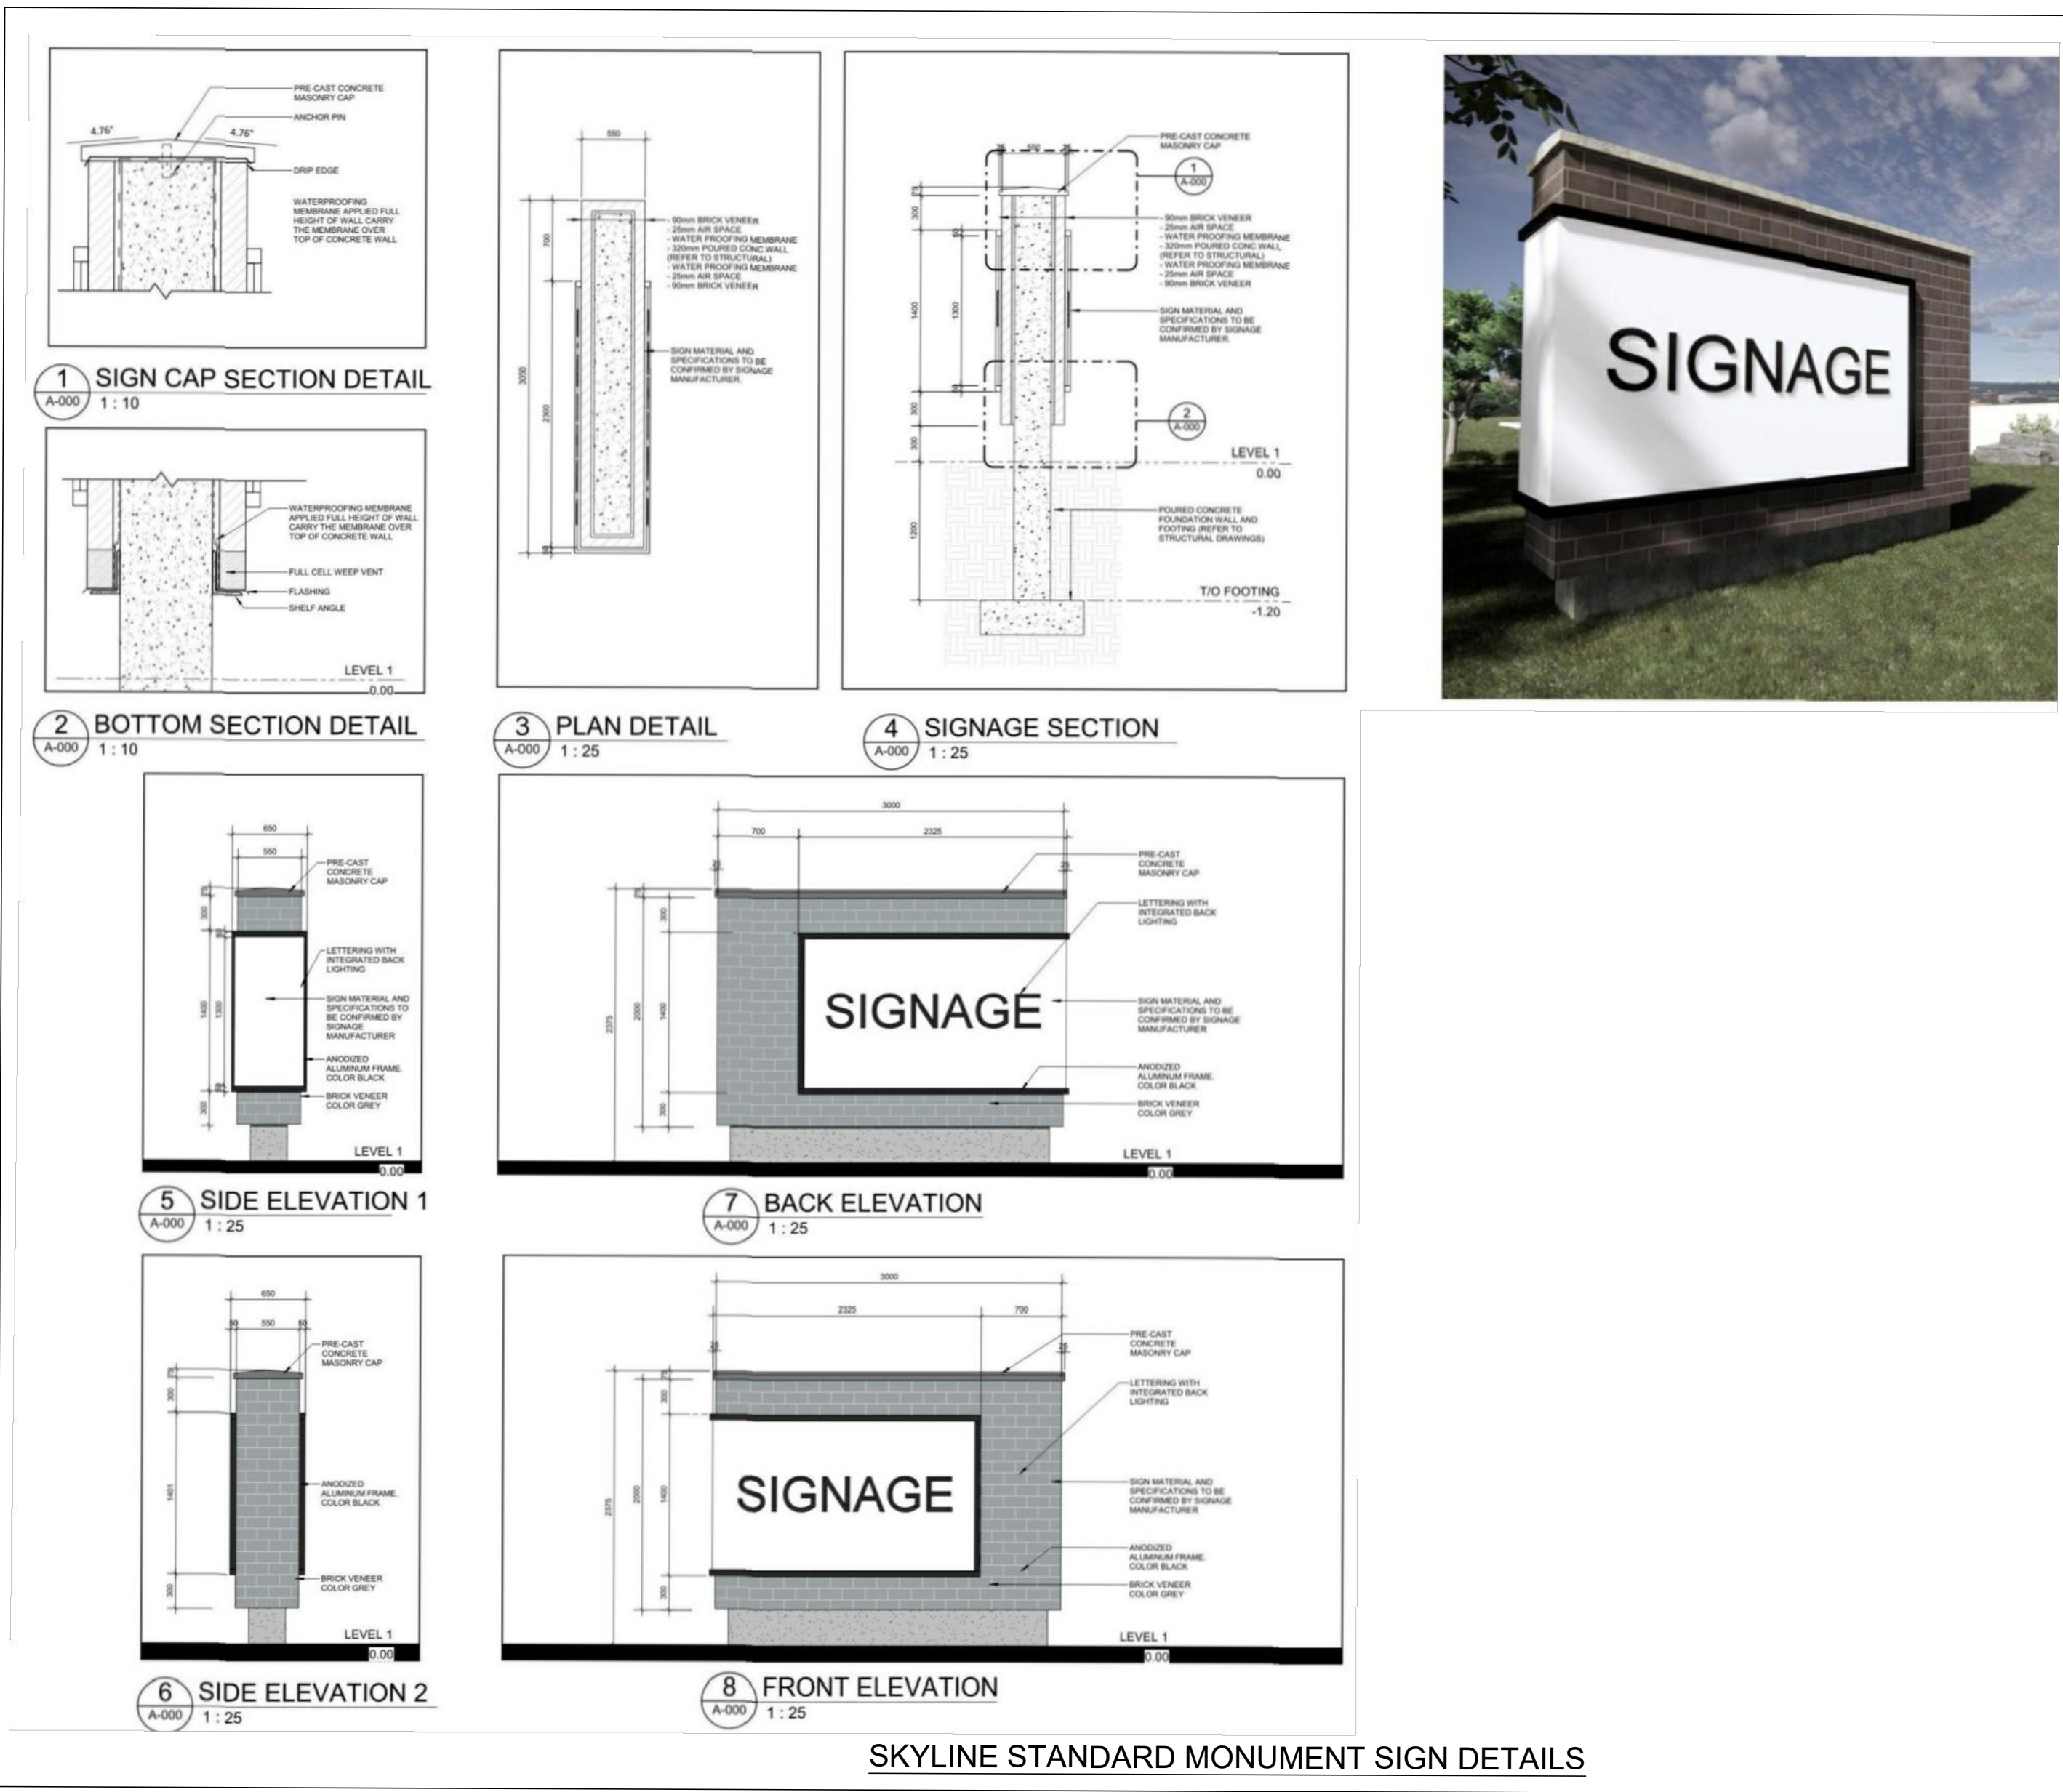

REVISION BLOCK

#	DATE	DESCRIPTION
1	10/31/2022	ISSUED FOR SPA
2	06/07/2023	ISSUED FOR SPA #2
3	03/21/2024	ISSUED FOR SPA #3

KWA SITE DEVELOPMENT CONSULTING INC.
Burlington, ON L7L 7A9

SKYLINE SKYDEV

SITE PLAN DETAILS
SKYDEV BAYSHORE
OWEN SOUND LP

OWEN SOUND, ONTARIO
PROJECT NO: 22883
DRAWN BY: BH
CHECKED BY: RA

SCALE: N.T.S.

SP-D1

